

DRIVE

AMENDED MAP OF THE

PARK STATION TRACT

SHOWING LAND TO BE CONDEMNED
FOR THE

EXPOSITION BOULEVARD

BETWEEN

VERMONT AVENUE

AND

WESTERN AVENUE

IN THE CITY OF LOS ANGELES CALIFORNIA

IN ACCORDANCE WITH ORDINANCE NO. 82385

LLOYD ALDRICH CITY ENGINEER MARCH 1940

INDEX 24-5

A horizontal scale bar with alternating black and white segments. Above the bar, numerical markings are provided in feet: 100, 85, 65, 45, 25, 10, 5, 0, 20, 40, 60, 80, 100. The 0 mark is at the center of the bar.

SCALE IN FEET

NOTES:
LAND TO BE CONDEMNED SHOWN COLORED RED
DOTTED LINES AND DIMENSIONS SHOW PROPERTY HOLDINGS IN THOSE
CASES WHERE THEY DIFFER FROM RECORDED SUBDIVISIONS
FIGURES IN CIRCLES INDICATE PARCEL NUMBERS AS SET FORTH IN
PARAGRAPH XII OF THE COMPLAINT

Part of Way No. _____ Improvement of
EXPOSITION BLVD. VERMONT AVE. TO WESTERN AVE.
Order No. 41504
Clerk's File 5956-33 Dist Map _____ Div. Index _____
Sewers/Storm Drains _____ required 19 _____ By _____
Calc. _____ Traced _____ Rows _____ Drawn _____ Cld. Hgt. _____
Submitted _____ March 7 19 40 Div. Dist. Engr. W. J. [unclear]
Submitted March 8 1940 Deputy Engr. W. J. [unclear]
Approved March 9 1940 City Engineer W. J. [unclear]

A-6627

NEG. 461

C.F. 2124

TS99-A

SHEET 2 OF 3 SHEETS

DRIVE

AVENUE

SEE SHEET 1

1509-A

1503-A

SEE SHEET 2

EXPOSITION BOULEVARD

RIGHT OF WAY OF

CATALINA STREET

THIRTY-SEVENTH

BREARLEY AND SINSABAUGH TRACT

AMENDED MAP

PARK STATIC

	PUBLIC
- C.F. 2/23	

THE SOUTHERN PACIFIC RAILROAD COMPANY
COMMONLY KNOWN AS THE PACIFIC ELECTRIC RAILWAY COMPANY'S "AIRLINE"

FM. 20203-2 EXPOSITION

Superior Court Case No. 450137
Suit for Condemnation
Filed Mar. 21, 1940
City of Los Angeles, Plaintiff
vs
Edmund A. Nelson, et al., Def.

Order authorizing Plaintiff to take immediate possession of parcels 11 to 20 and 24, rendered Apr. 5, 1940.
Case dismissed as to parcels 11, 12, 14, 16, 17, 18 and 20 on May 10, 1940.
Int. judg. as to parcel 2, rendered Sept. 12, 1941. J.B. 1185-32.
Final judgment as to parcel 2 in favor of Plaintiff rendered Feb. 25, 1942.
E-55-135 OR 19111-344






*Case dismissed as to Pcl 13 Jul. 22-40
Pcl. 3 Aug. 21-40, Pcls 15.19 Jun. 26-41*

WISCONSIN STREET

C.F. 2124-


12

CURT AND PART OF LOTS 12, 34, 5, 12 AND 13, ALSO OF PORTIONS OF LOTS 6, 7, 8, 9, 10, 11 AND 14 GREGORY SUBDIVISION AND A PORTION OF 42ND STREET VACATED BY ORDINANCE NO. 13285 AS RECORDED IN BOOK 30 AT PAGE 39 MISCELLANEOUS RECORDS E:37-135, O.R. 17418-304. Maps Book 11, Page 34

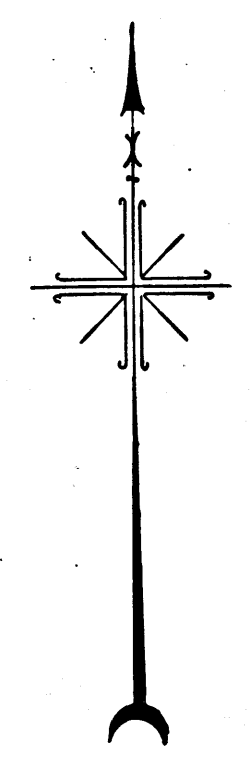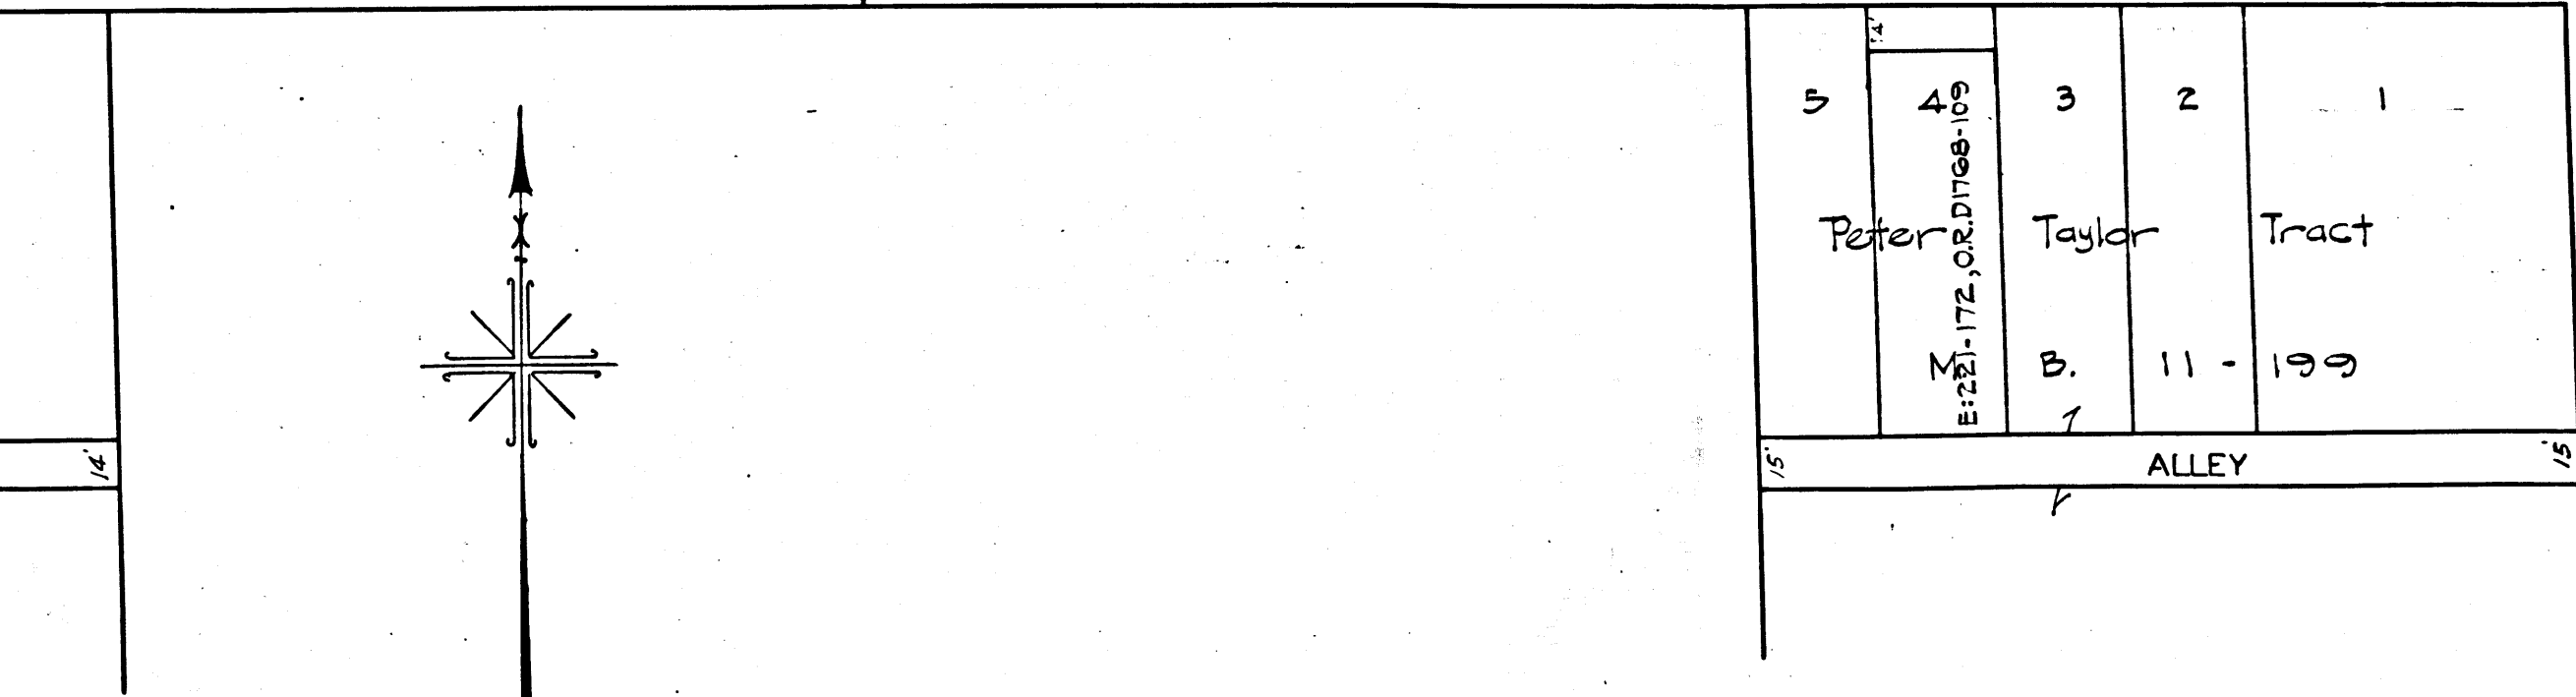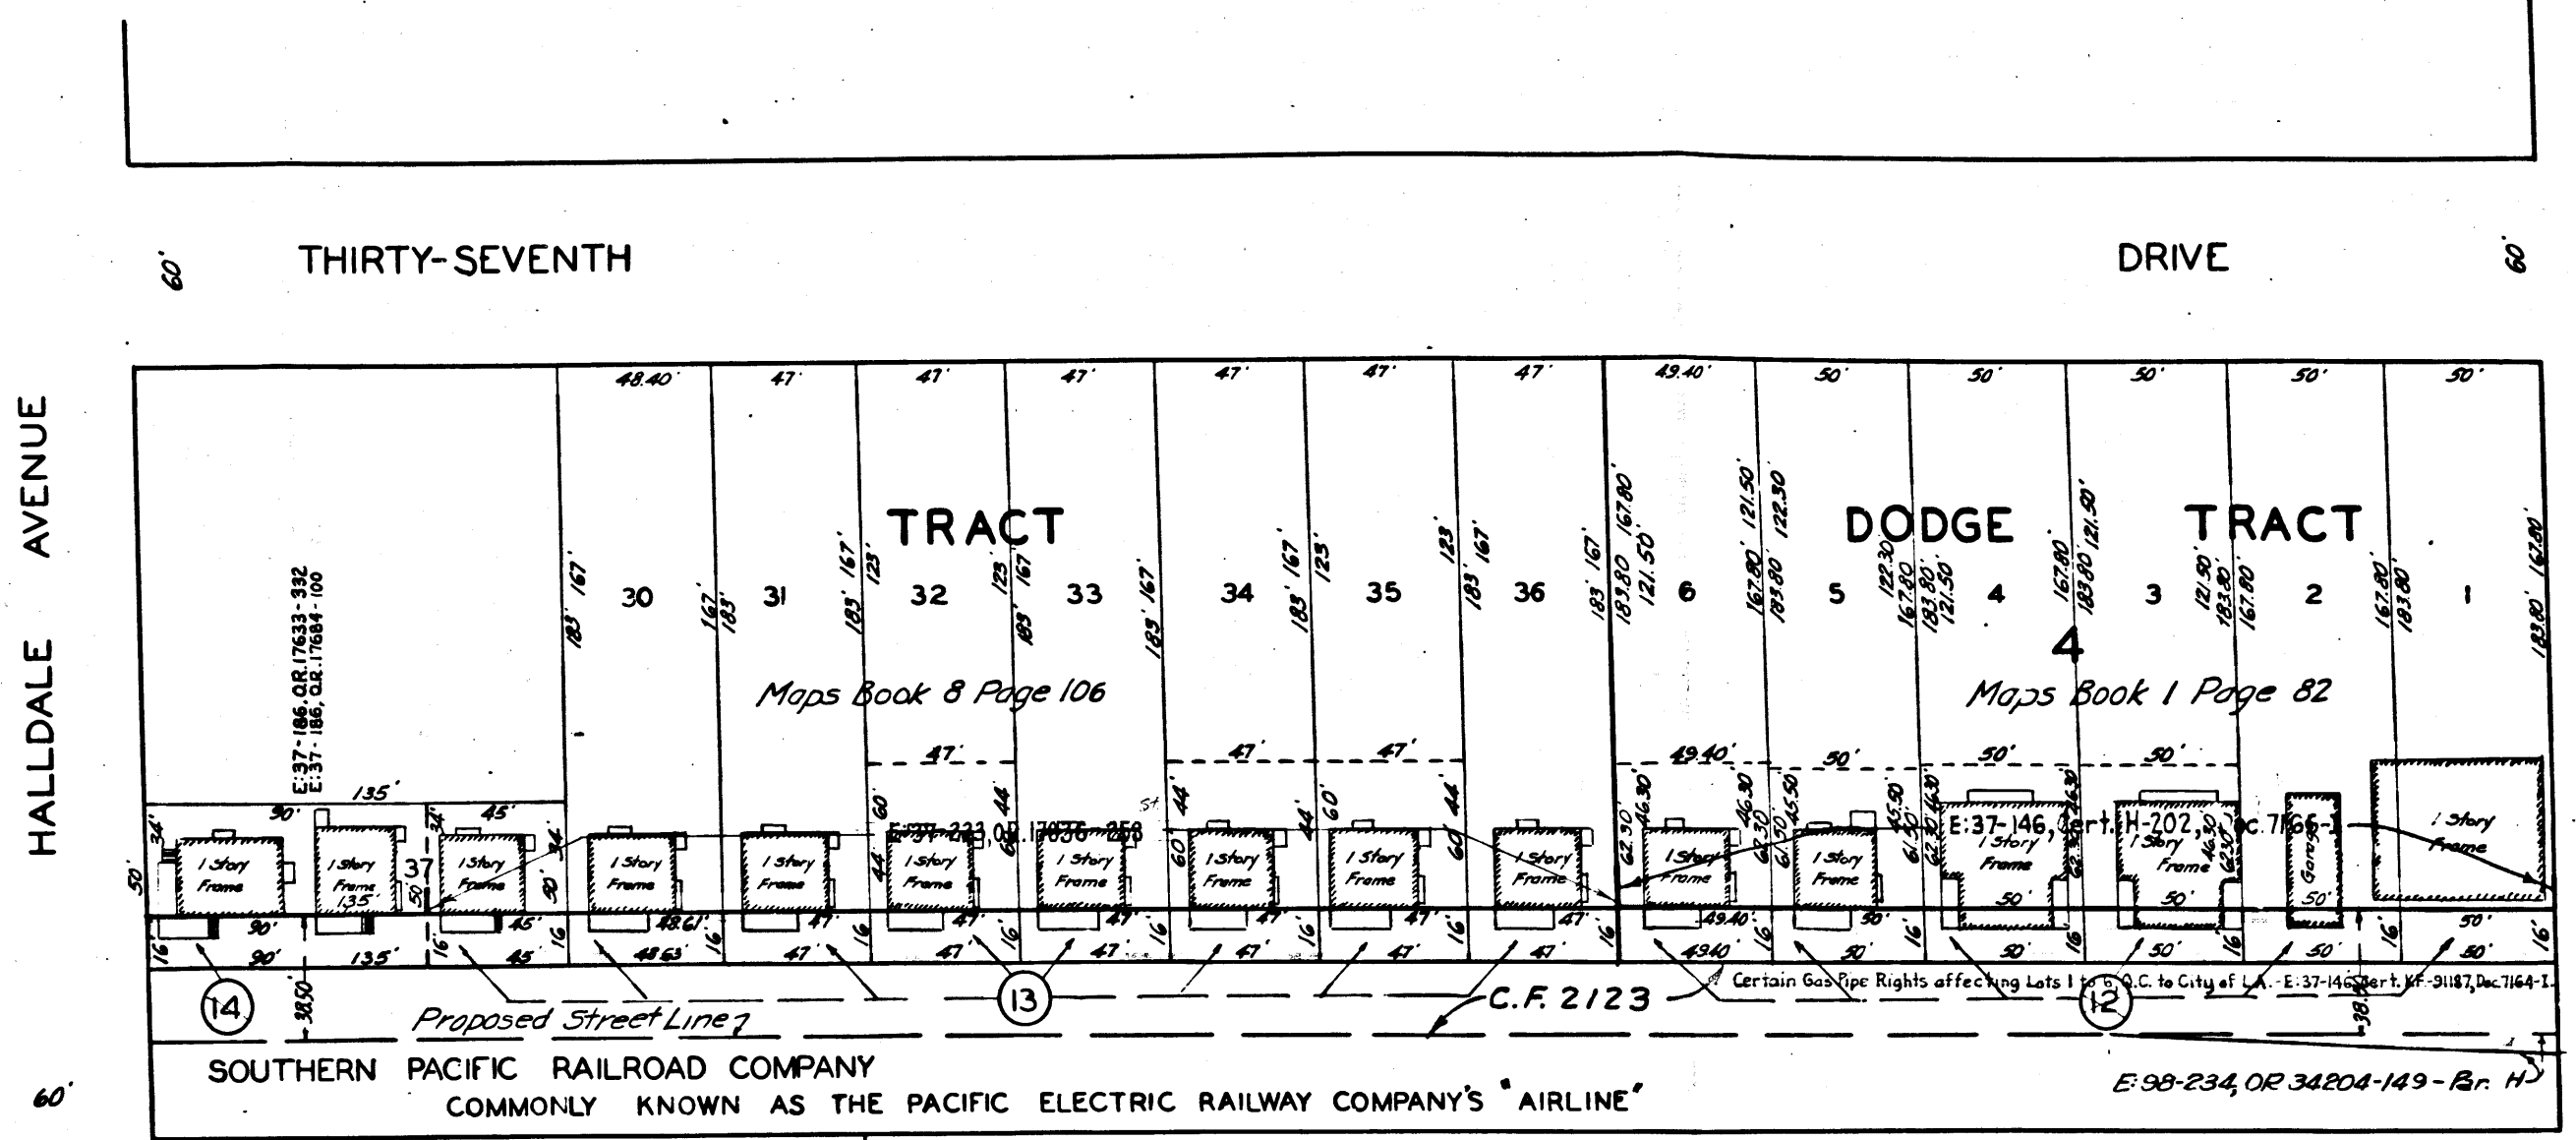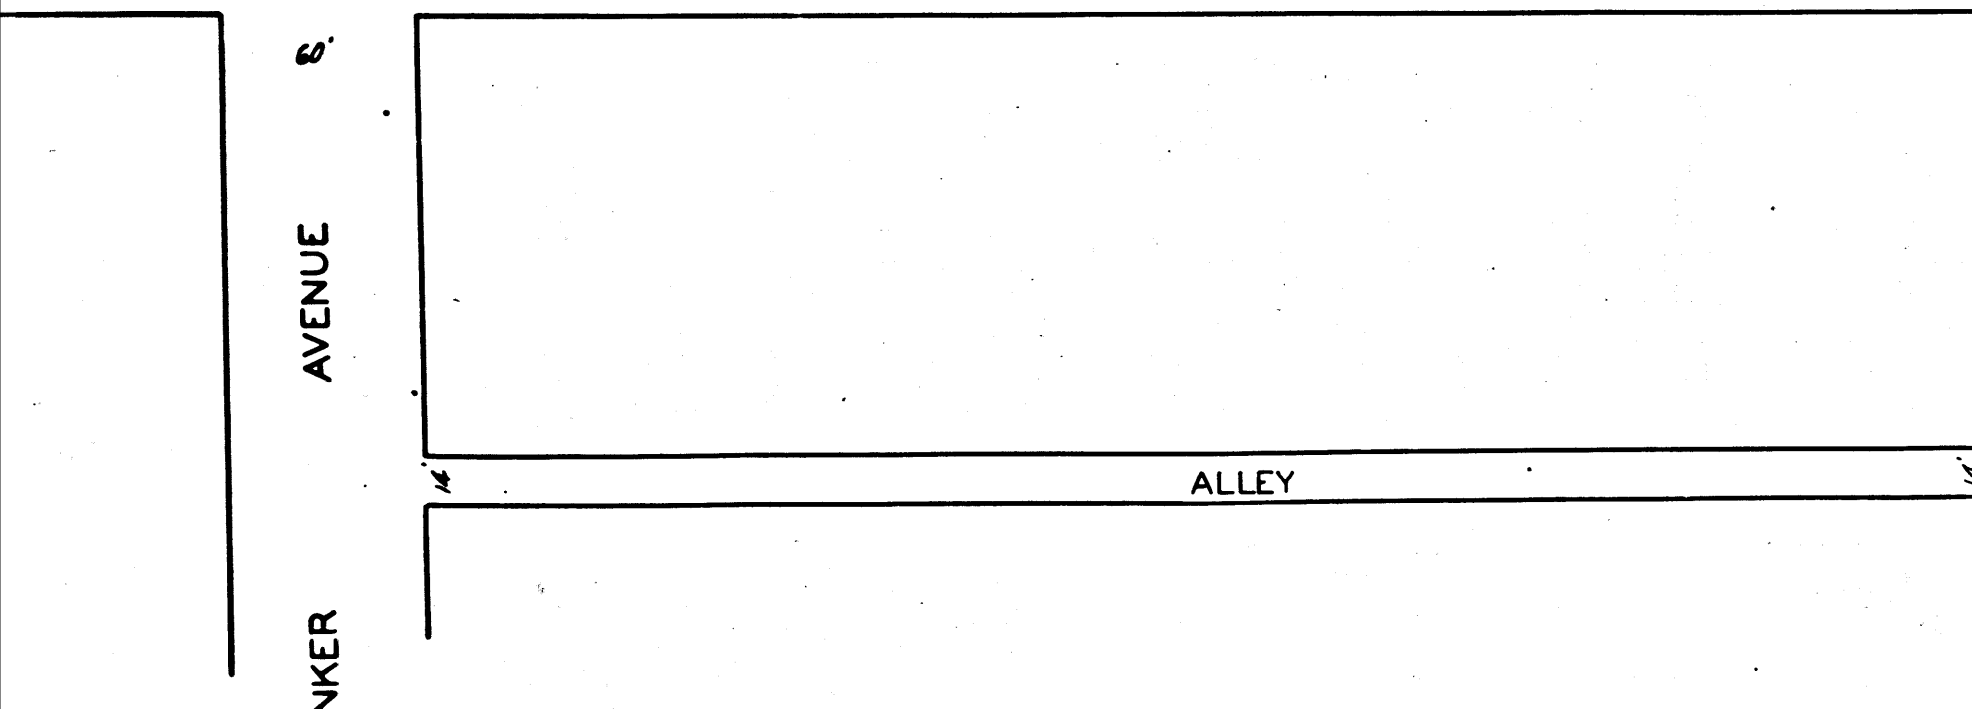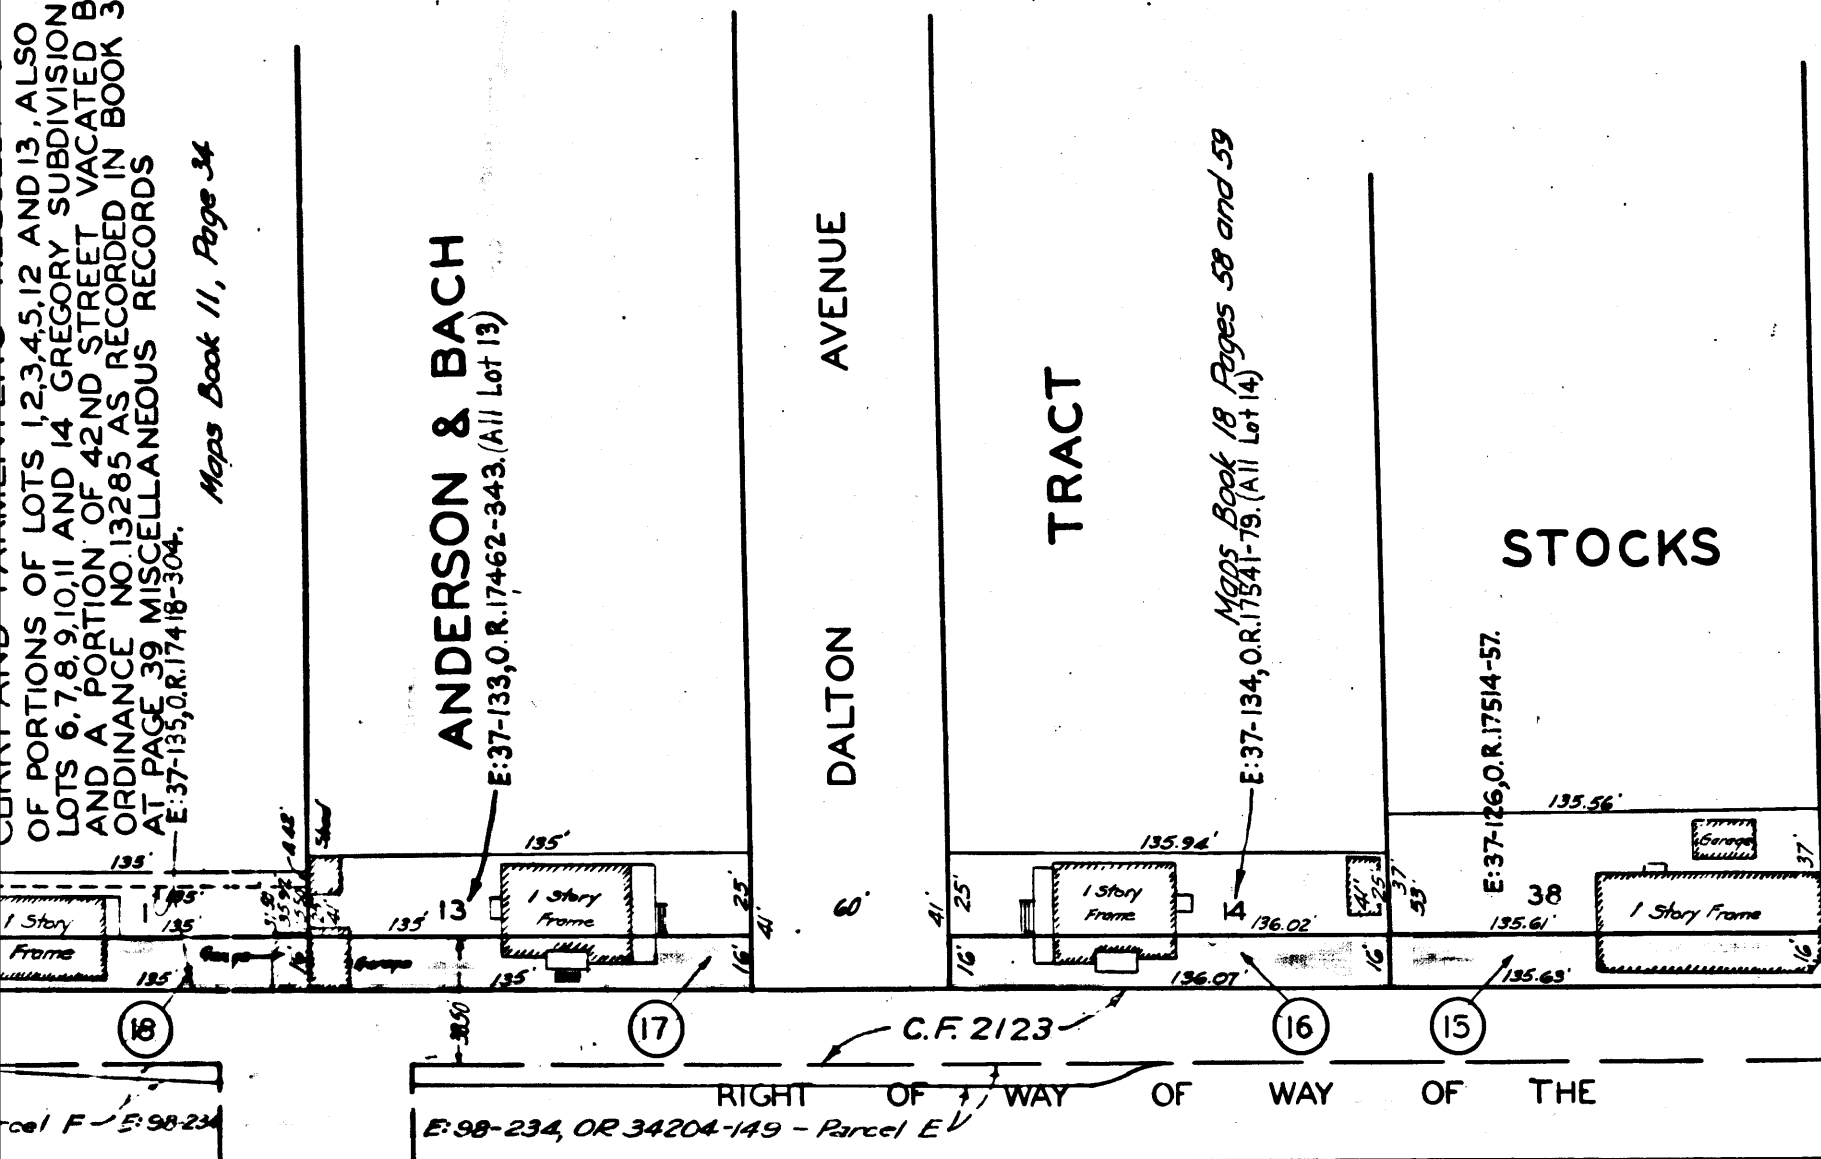

C.F. 2124-

Maps Book 5 Page 80

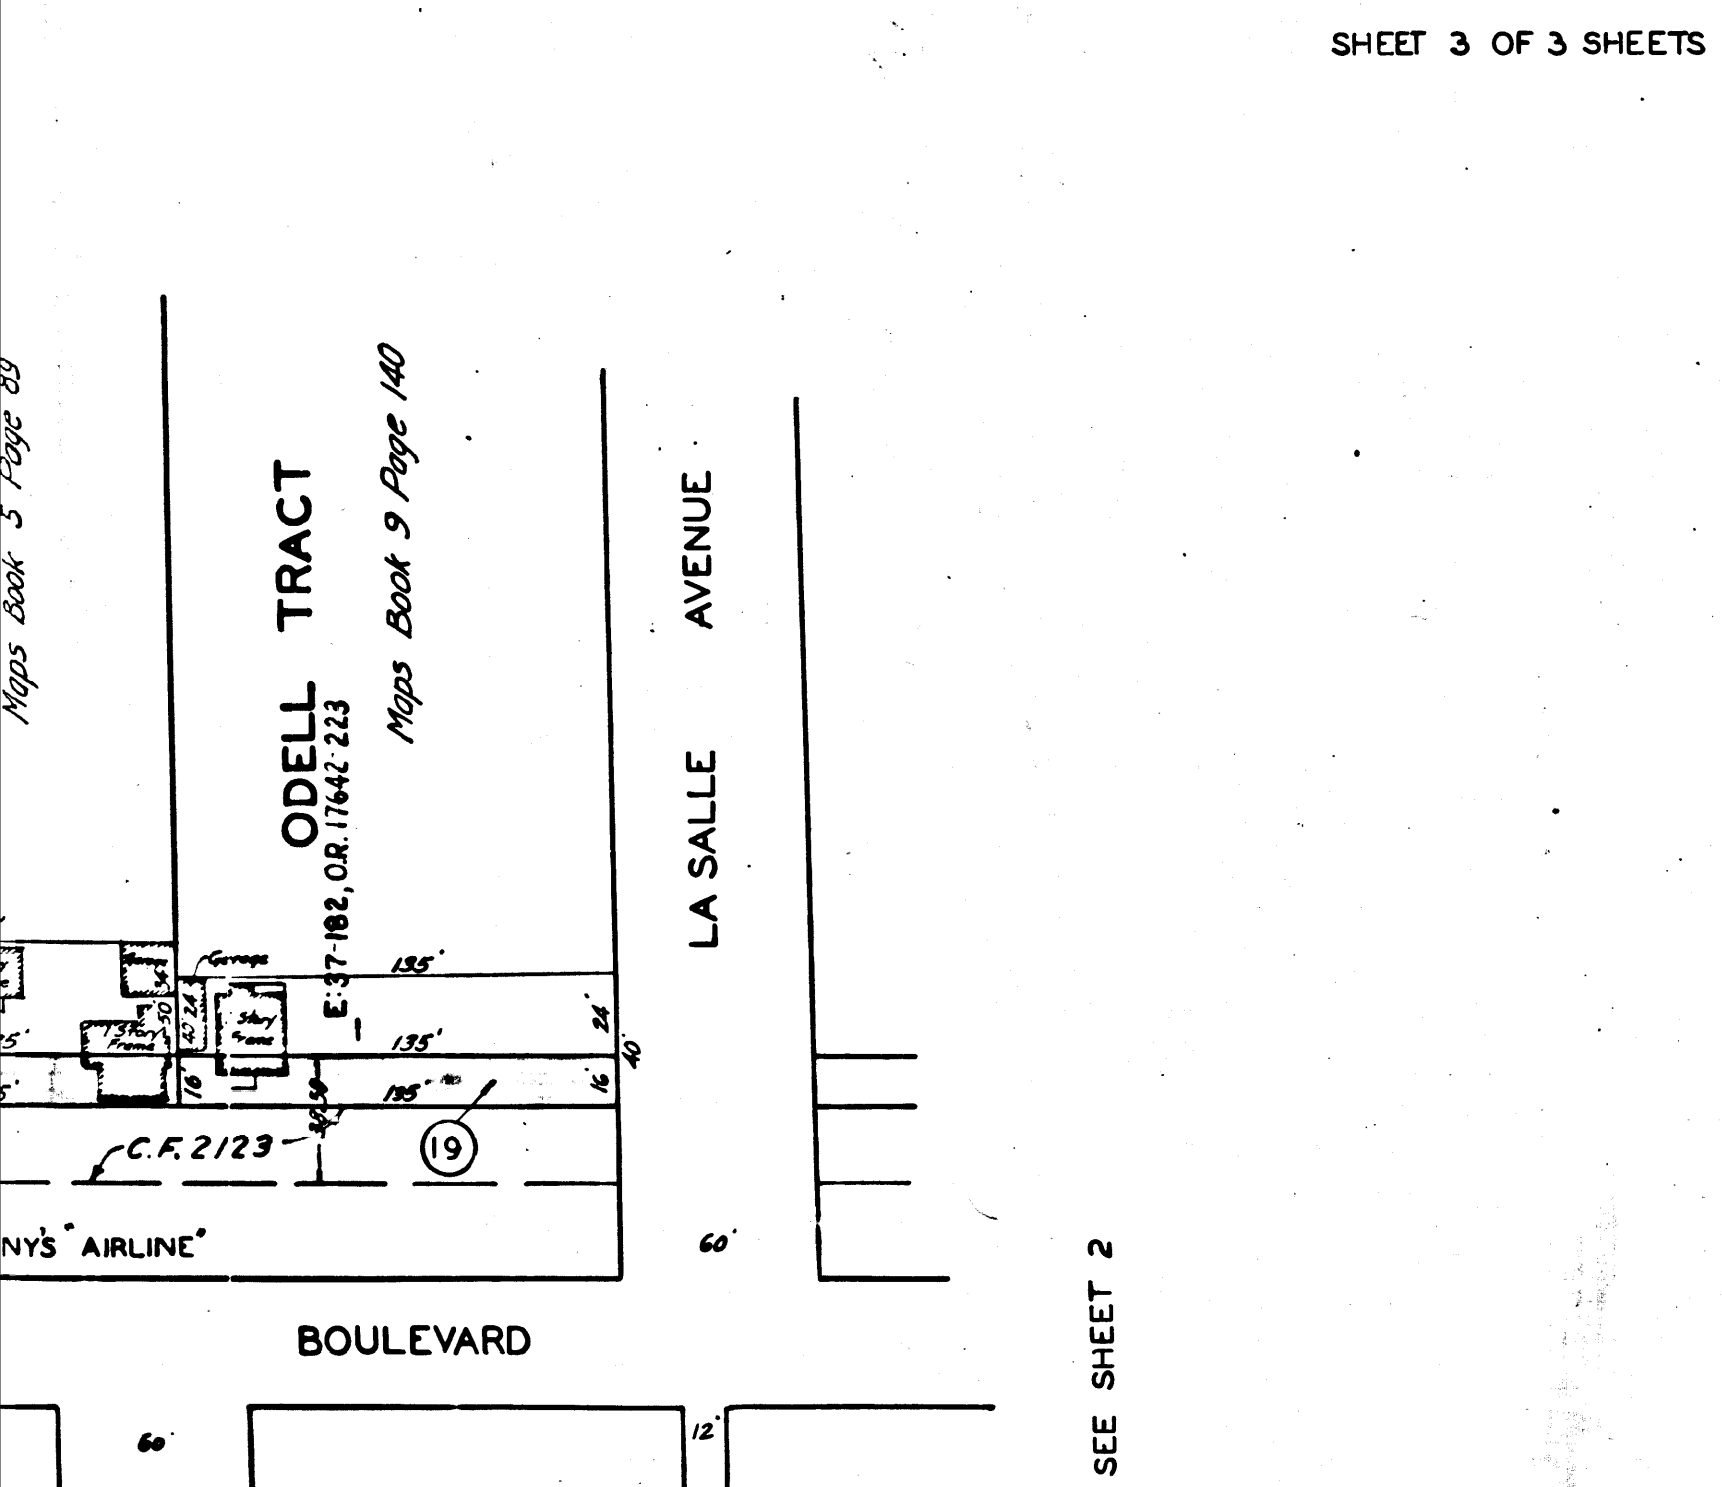


SHEET 3 OF 3 SHEETS

V-0051

TS00-A



V-0051

TS00-A

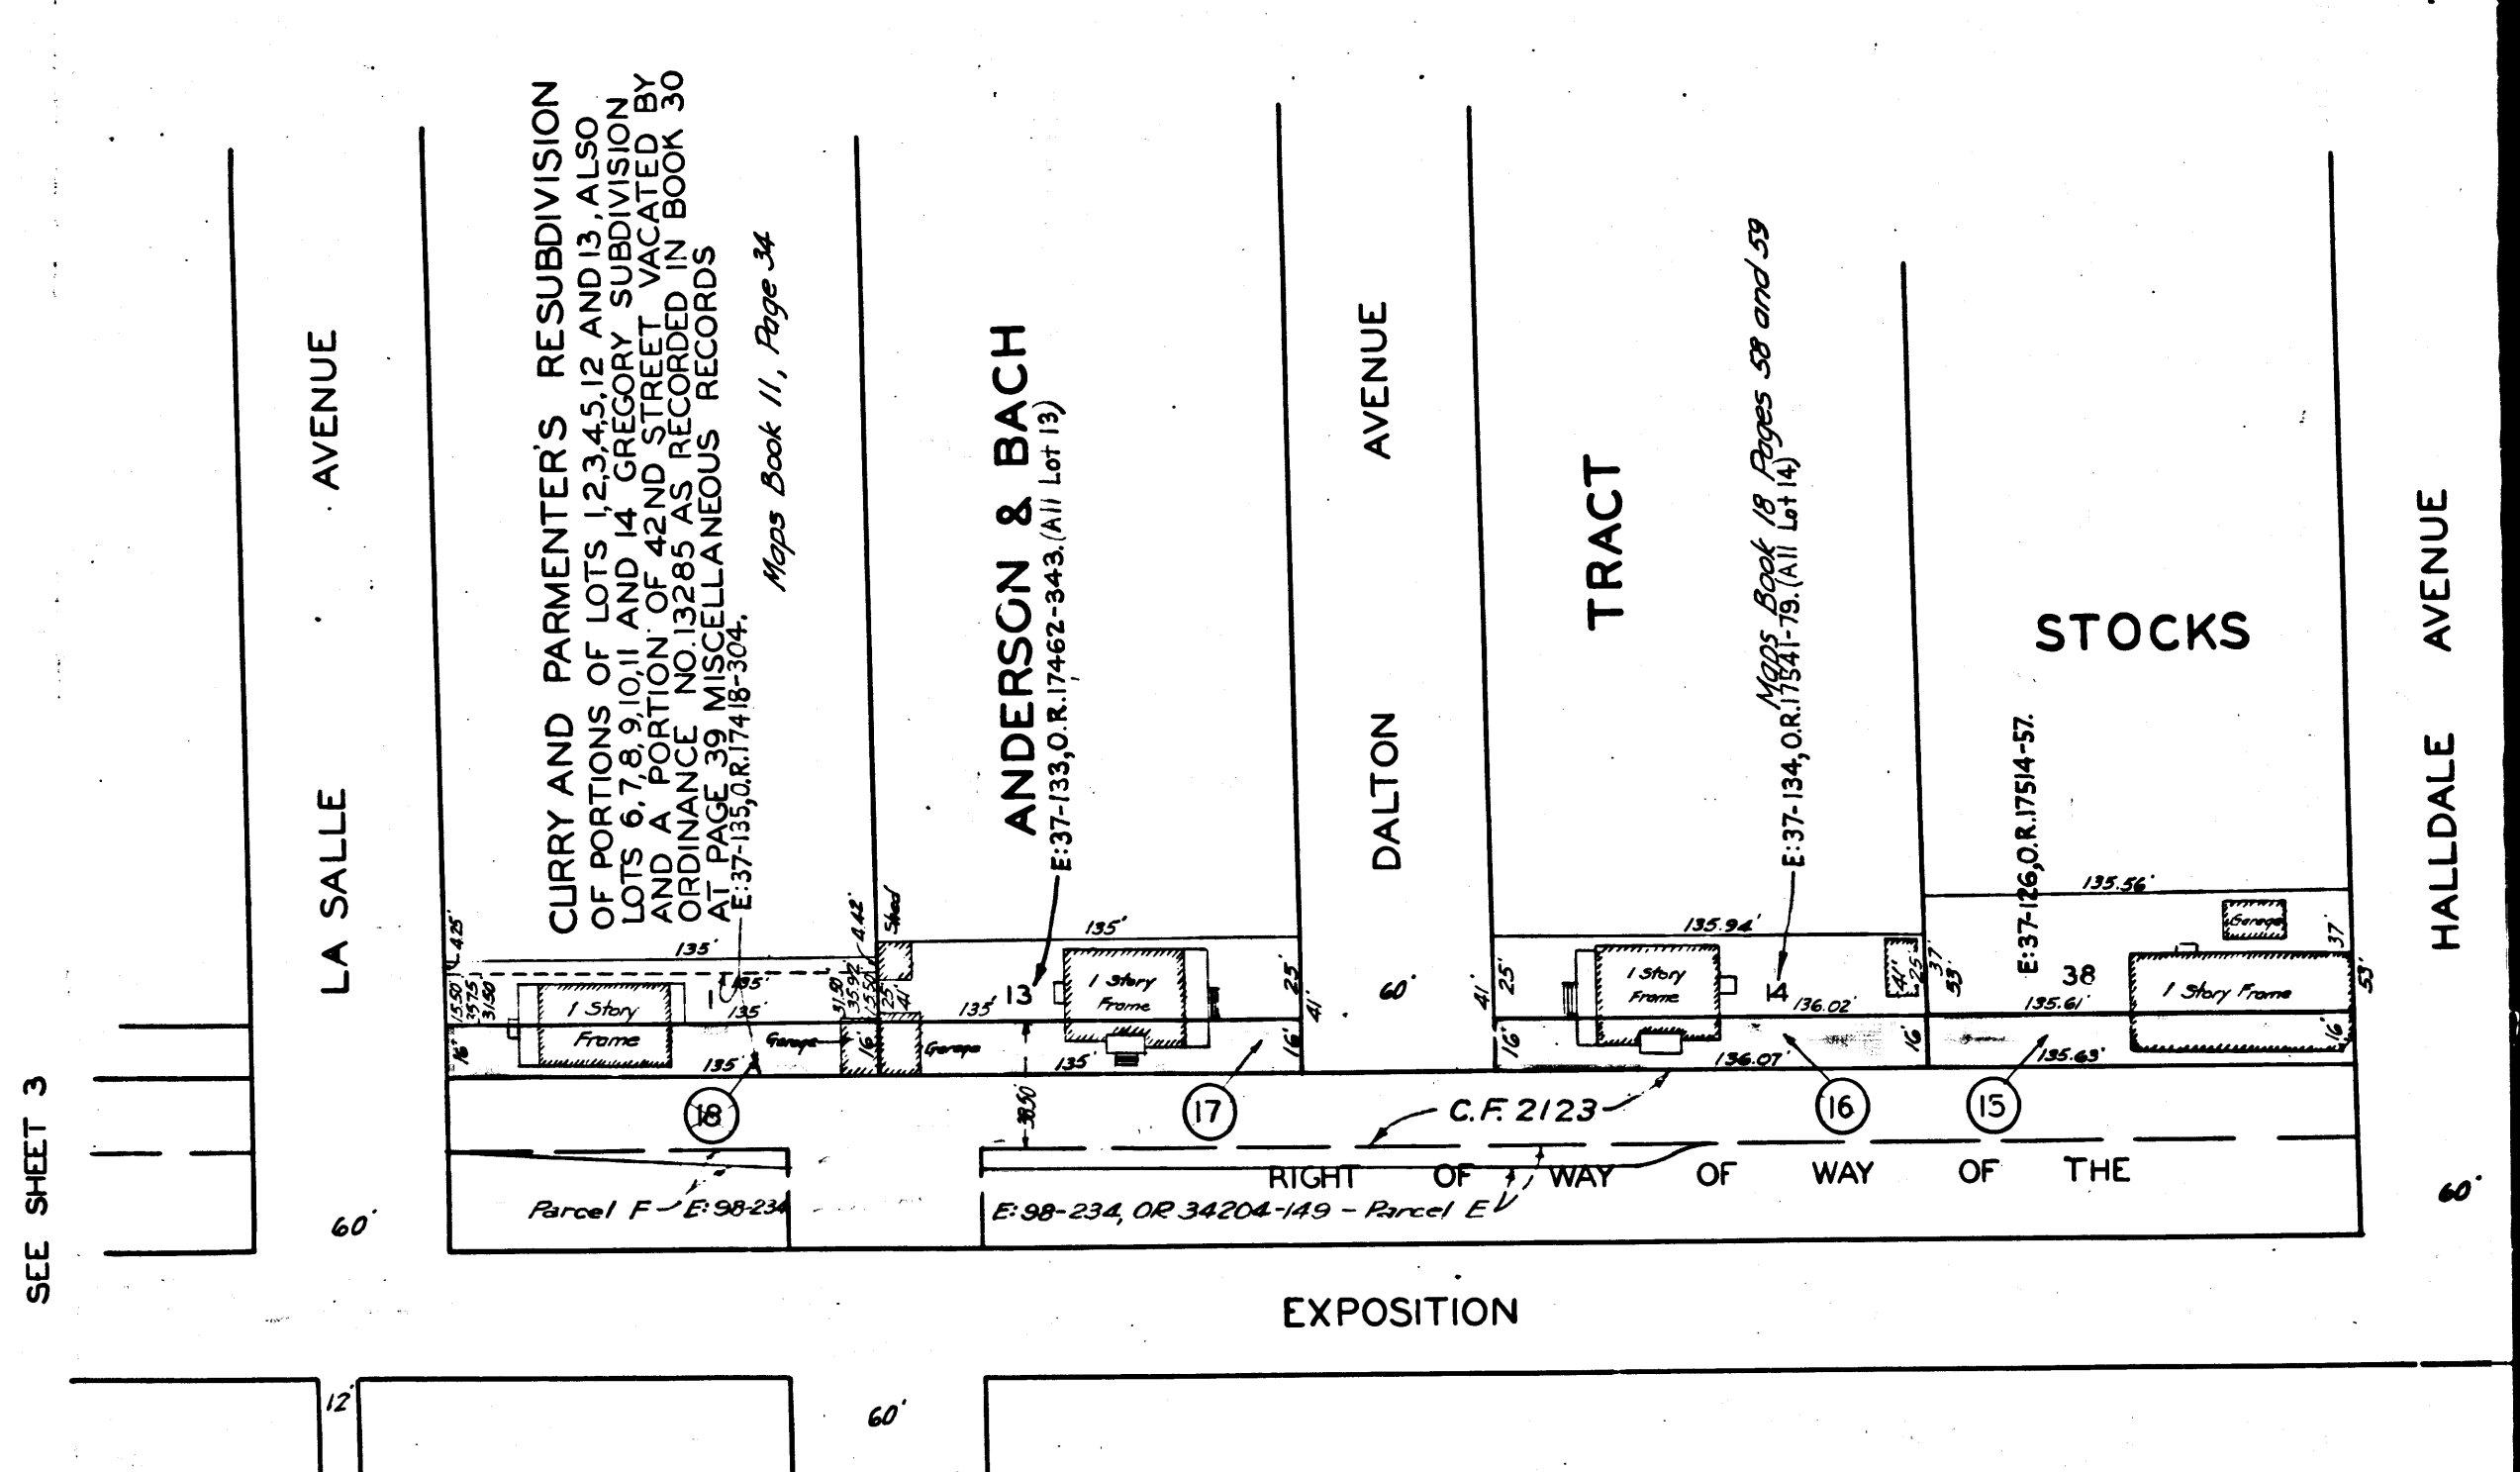

C.F. 2124-4

C.S. B-2014

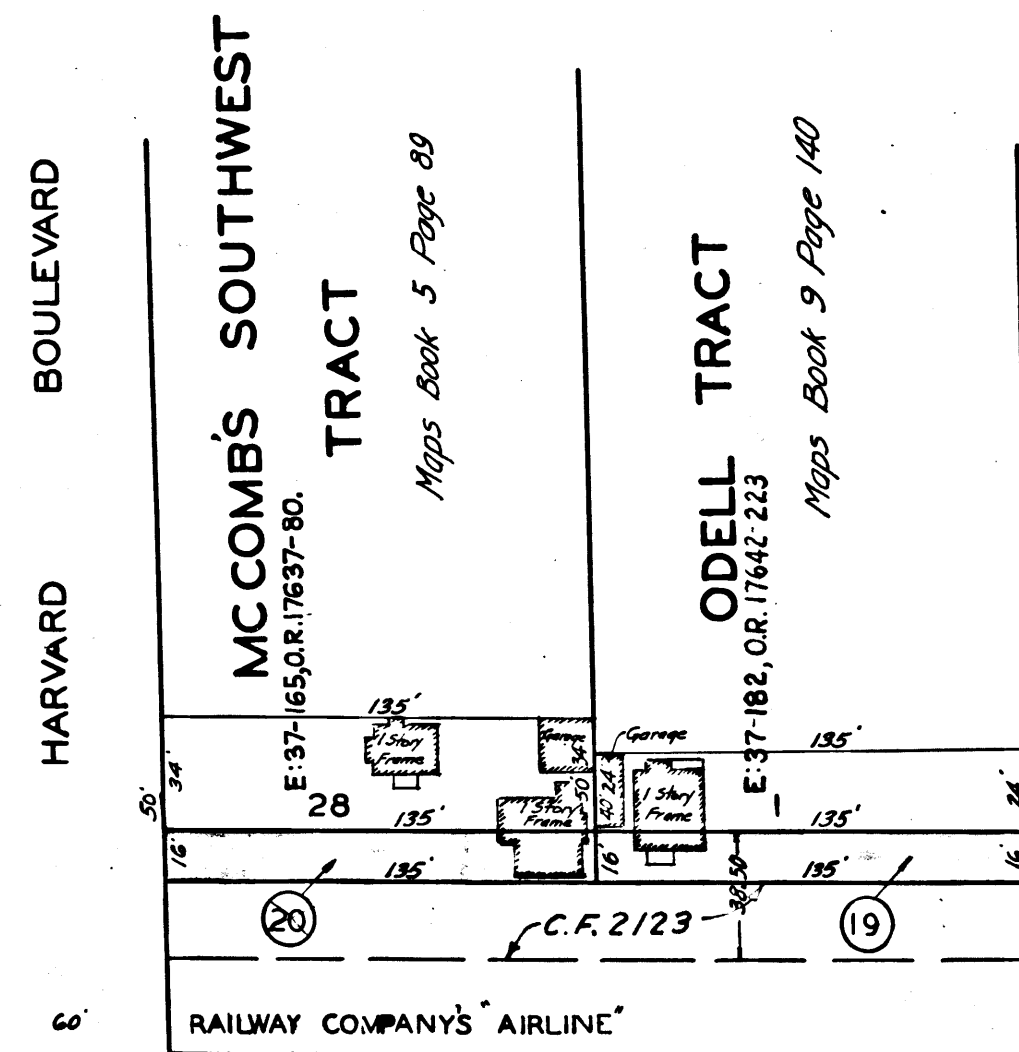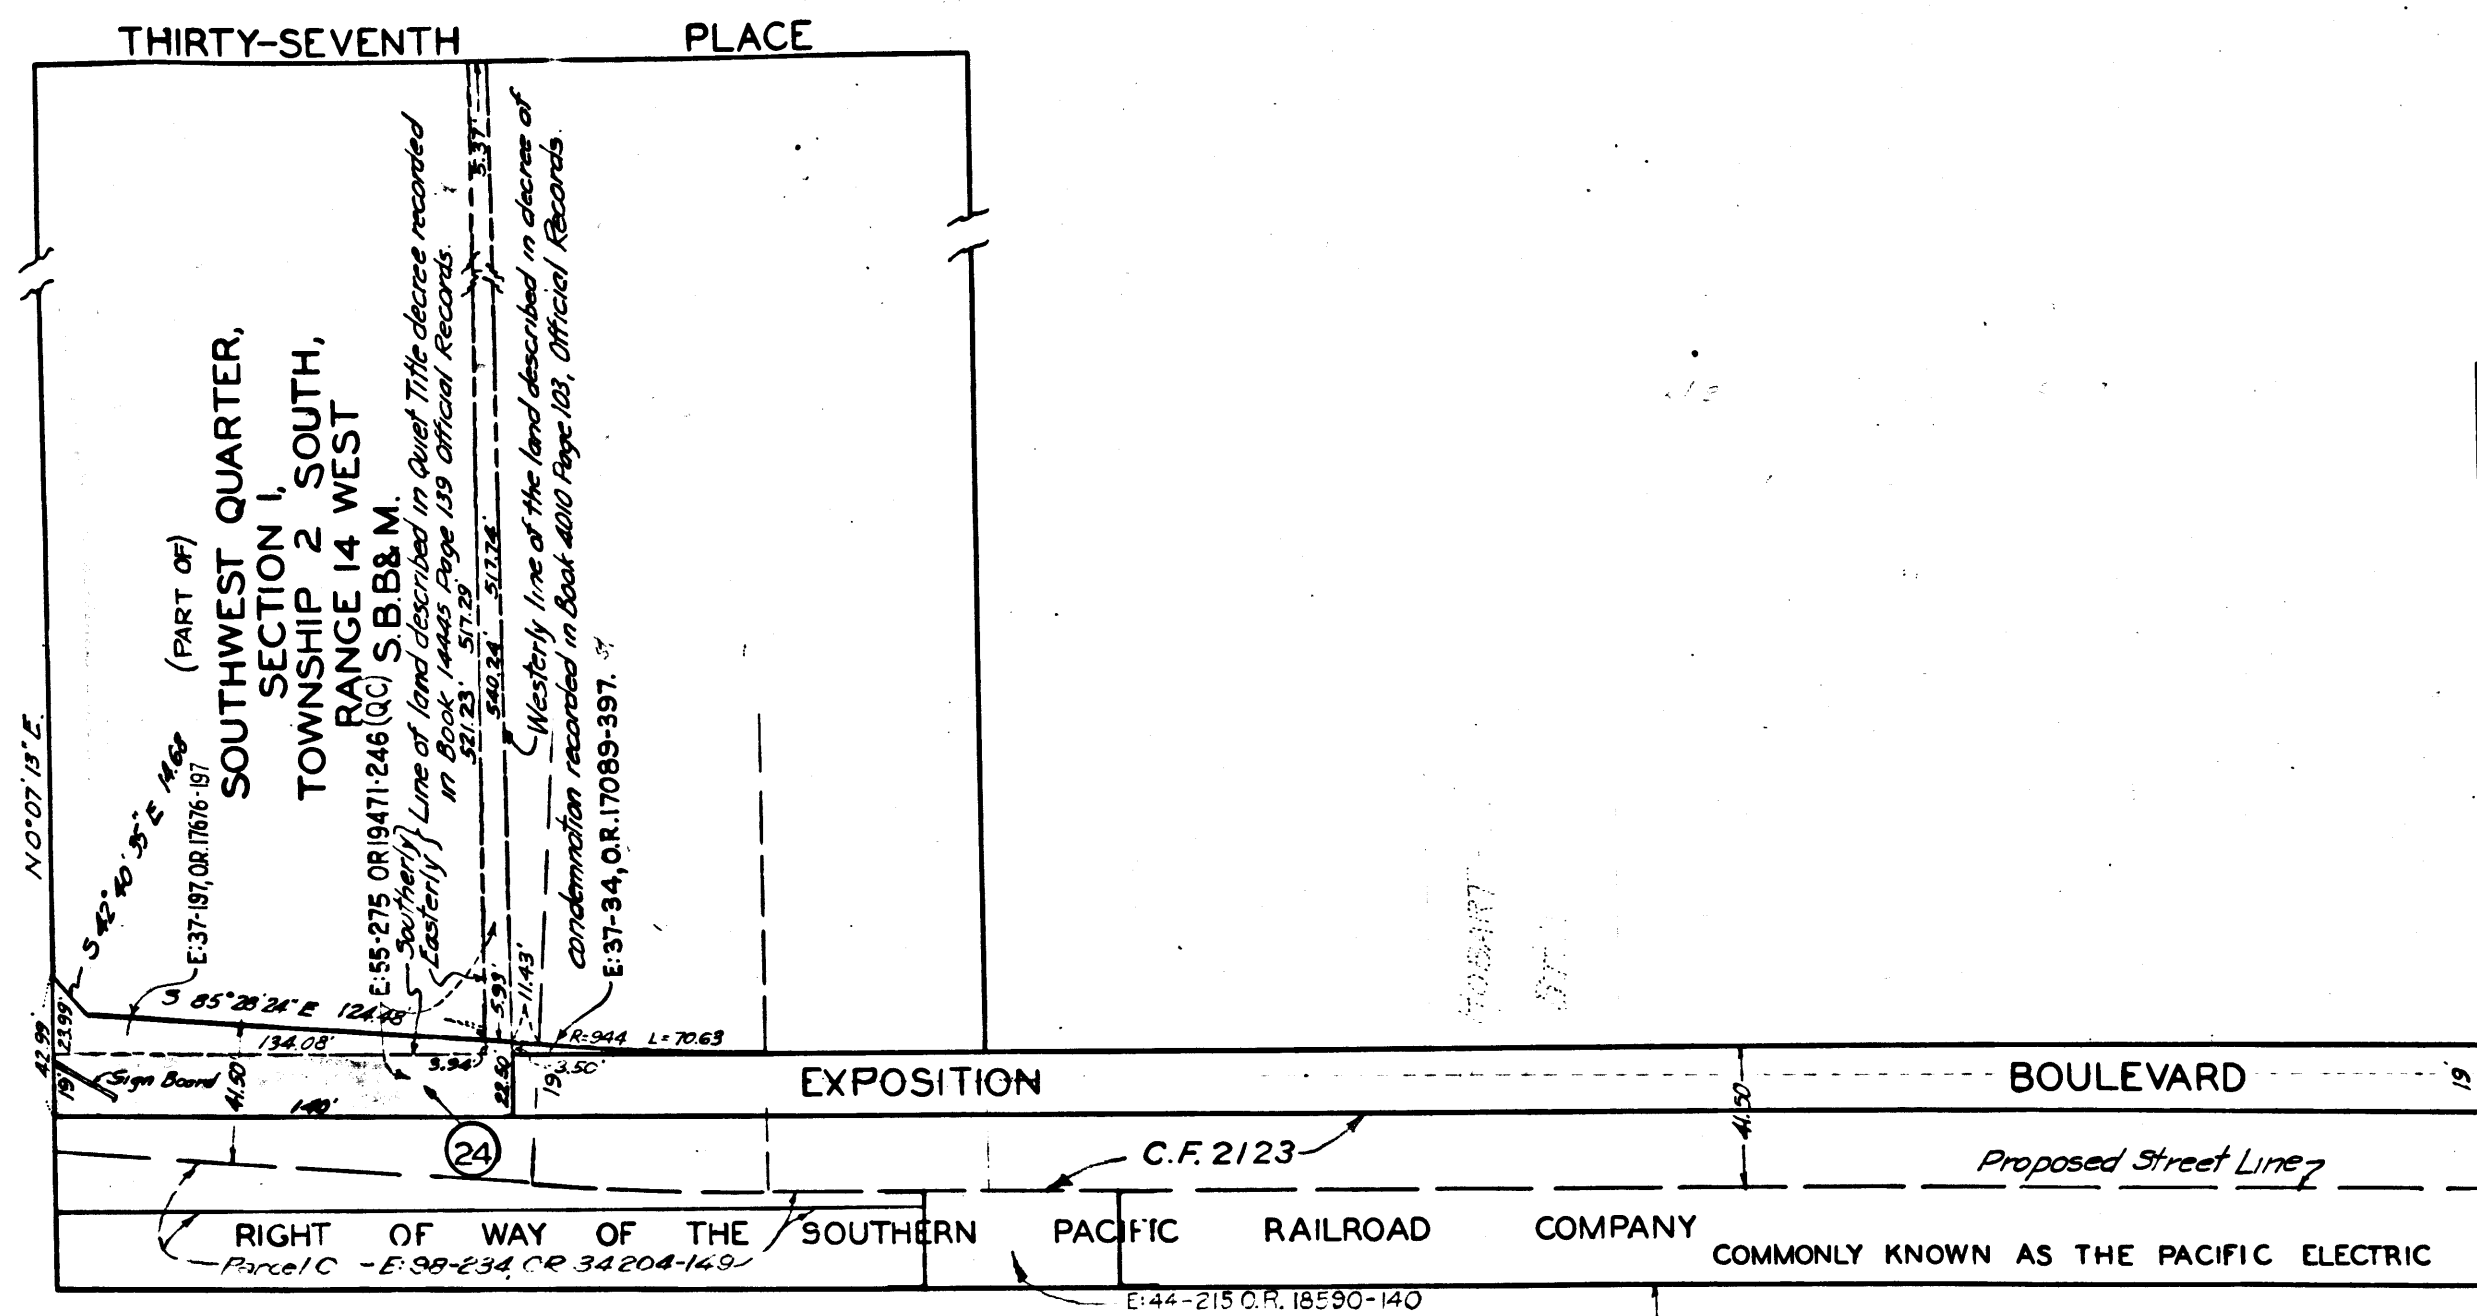

SEE SHEET 2

C.F. 2124-

5