



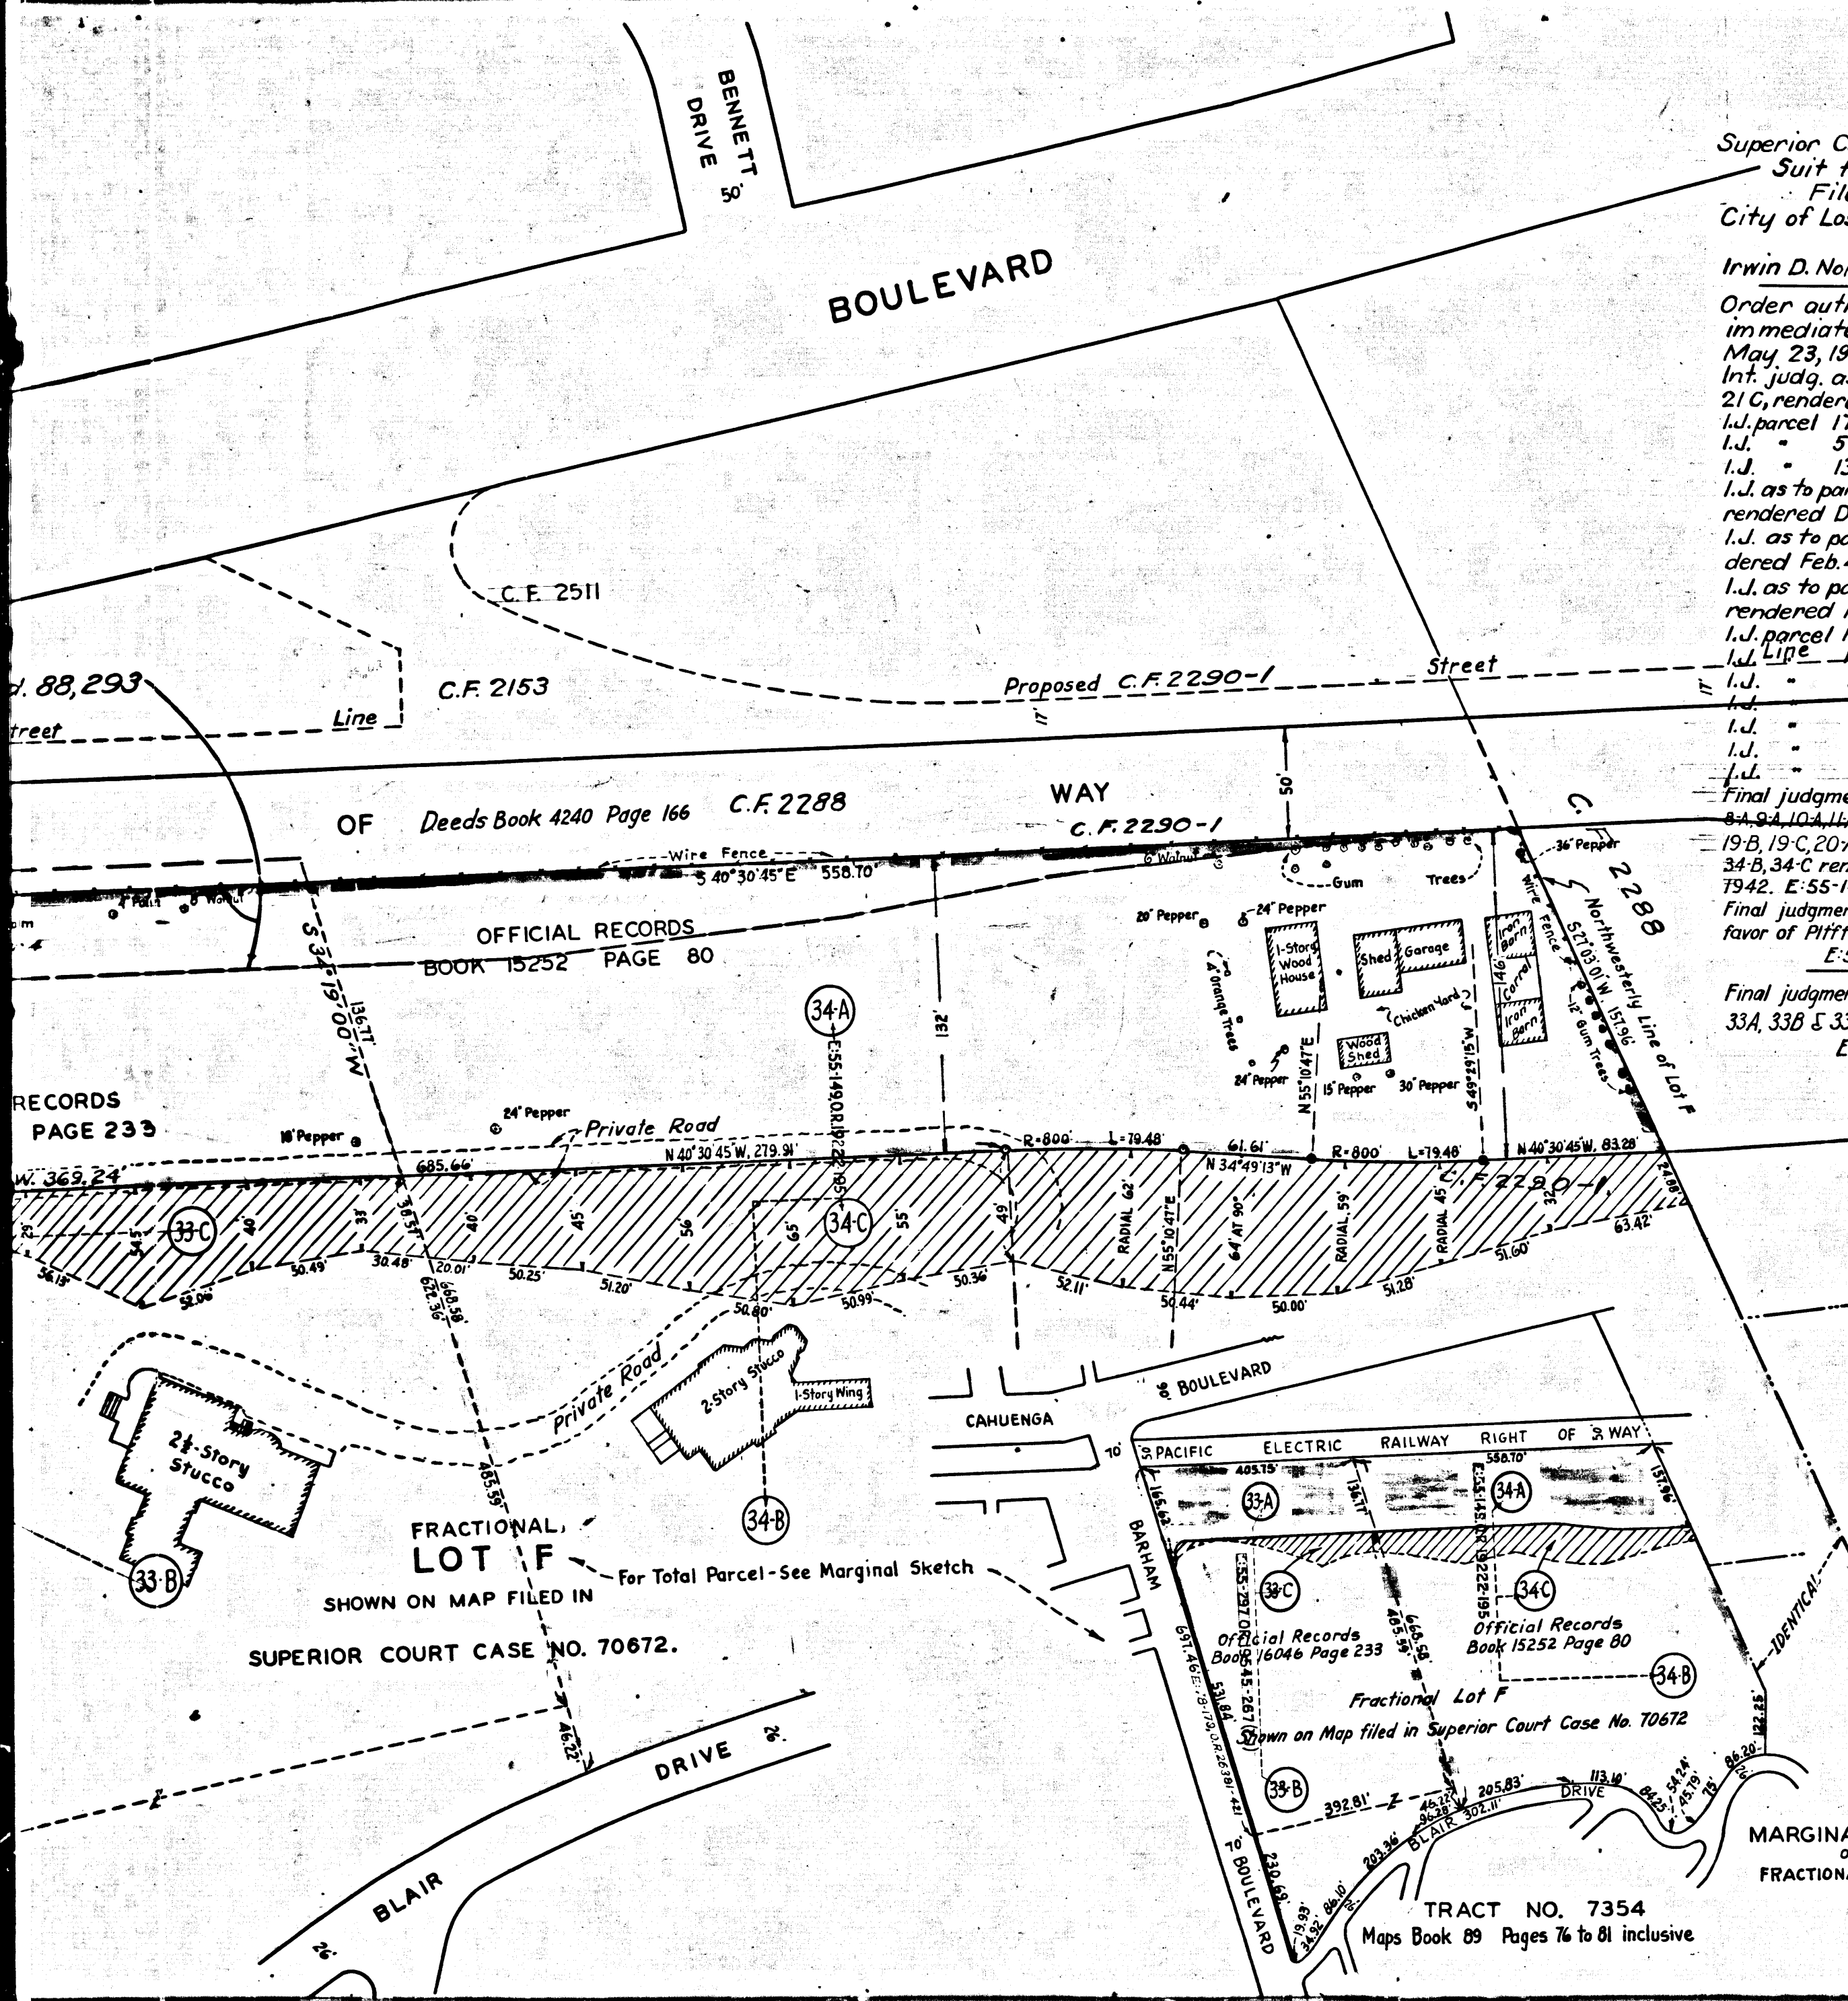

Superior Court Case No. 452204
 Suit for Condemnation
 Filed May 14, 1940
 City of Los Angeles, Plaintiff
 Vs
 Irwin D. Nokes, et al., Defendants
 Order authorizing Plaintiff to take immediate possession, rendered May 23, 1940.
 Int. judg. as to parcels 21A, 21B and 21C, rendered Oct. 9, 1940. J.B. 1103-162.
 I.J. parcel 17A, Oct. 15, 1940. J.B. 1104-197.
 I.J. - 5A, Dec. 20, 1940. J.B. 1123-177.
 I.J. - 13A, Jan. 7, 1941. J.B. 1127-49.
 I.J. as to parcels 6A, 8A, 15A, 16A and 20A, rendered Dec. 23, 1940. J.B. 1123-326.
 I.J. as to parcels 19A, 19B and 19C, rendered Feb. 4, 1941. J.B. 1135-392.
 I.J. as to parcels 22A, 22B and 22C, rendered Mar. 14, 1941. J.B. 1142-224.
 I.J. parcel 10A, Mar. 14, 1941. J.B. 1142-232.
 I.J. - 18A, Mar. 21, 1941. J.B. 1143-366.
 I.J. - 9A, June 26, 1941. J.B. 1165-8.
 I.J. - 17A, - 27, 1941. J.B. 1165-331.
 I.J. - 12A, Sept. 17, 1941. J.B. 1185-375.
 I.J. - 7A, Oct. 28, 1941. J.B. 1196-102.
 I.J. - 4A, Nov. 7, 1941. J.B. 1200-368.
 Final judgment as to parcels 3A, 4A, 5A, 6A, 7A, 8A, 9A, 10A, 11A, 12A, 13A, 14A, 15A, 16A, 17A, 18A, 19A, 19B, 19C, 20A, 21A, 21B, 21C, 22A, 22B, 22C, 34A, 34B, 34C rendered in favor of Plaintiff Feb. 11, 1942. E-55-149, O.R. 19222-195.
 Final judgment as to parcel 36A rendered in favor of Plaintiff April 22, 1942. E-55-210, O.R. 19215-385.
 Final judgment in favor of Plaintiff as to parcels 33A, 33B & 33C rendered Sept. 1, 1942. E-55-297 OR 19545-267

MAP
 SHOWING REAL PROPERTY TO BE CONDEMNED
 FOR PUBLIC STREET PURPOSES
 ALSO
 SHOWING REAL PROPERTIES
 TO WHICH IT IS PROPOSED TO ASCERTAIN DAMAGES IF ANY
 WHICH WILL BE CAUSED BY THE PROPOSED IMPROVEMENT
 ALSO
 SHOWING EASEMENTS AND RIGHTS OF WAY TO BE CONDEMNED
 FOR THE EXTENSION OF SLOPES OF CUTS AND FILLS
 ALL FOR PUBLIC STREET PURPOSES
 IN CONNECTION WITH THE PROPOSED
**CAHUENGA BOULEVARD
 IMPROVEMENT PROJECT**
 BETWEEN
 A POINT APPROXIMATELY 1020 FEET NORTHWESTERLY OF
 AND
 A POINT APPROXIMATELY 1400 FEET SOUTHEASTERLY OF
BARHAM BOULEVARD
 IN THE CITY OF LOS ANGELES CALIFORNIA
 IN ACCORDANCE WITH ORDINANCE NO. 82795
 LLOYD ALDRICH - CITY ENGINEER MAY 1940

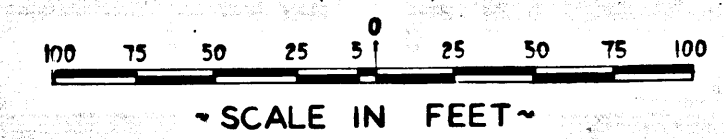



NOTES:
 Land to be condemned for public street purposes shown colored red.
 Real properties to which it is proposed to ascertain damages if any shown outlined in yellow.
 Easements and rights of way to be condemned for the extension of slopes of cuts and fills shown thus 
 Dotted lines and dimensions show property holdings in those cases where they differ from recorded subdivisions.
 Figures and letters in circles indicate parcels as set forth in paragraph of the complaint.

FRACTIONAL LOT F
 SHOWN ON MAP FILED IN
 SUPERIOR COURT CASE NO. 70672.
 For Total Parcel-See Marginal Sketch


MARGINAL SKETCH
 OF
 FRACTIONAL LOT F

INDEX 54

C.F. 2128 -

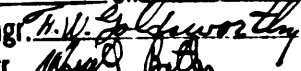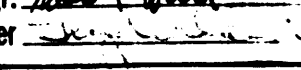Right of Way No. _____ Improvement of
 CAHUENGA BLVD (E. RDWY) HIGHLAND AVE TO BARHAM BLVD - CAHUENGA BLVD.
 (E. RDWY) BARHAM BLVD TO LANKERSHIM BLVD. Order No. 67529 67530
 Clerk's File 3375-39 Dist. Map 7273-7321 Div. Index
 Sewers/Storm Drains required 19 By
 Calc. Traced KUHN Drawn Cld. Lemcke
 Submitted May 9 1940 Div. Dist. Engr. 
 Submitted May 9 1940 Deputy Engr. 
 Approved May 9 1940 City Engineer

A-6641

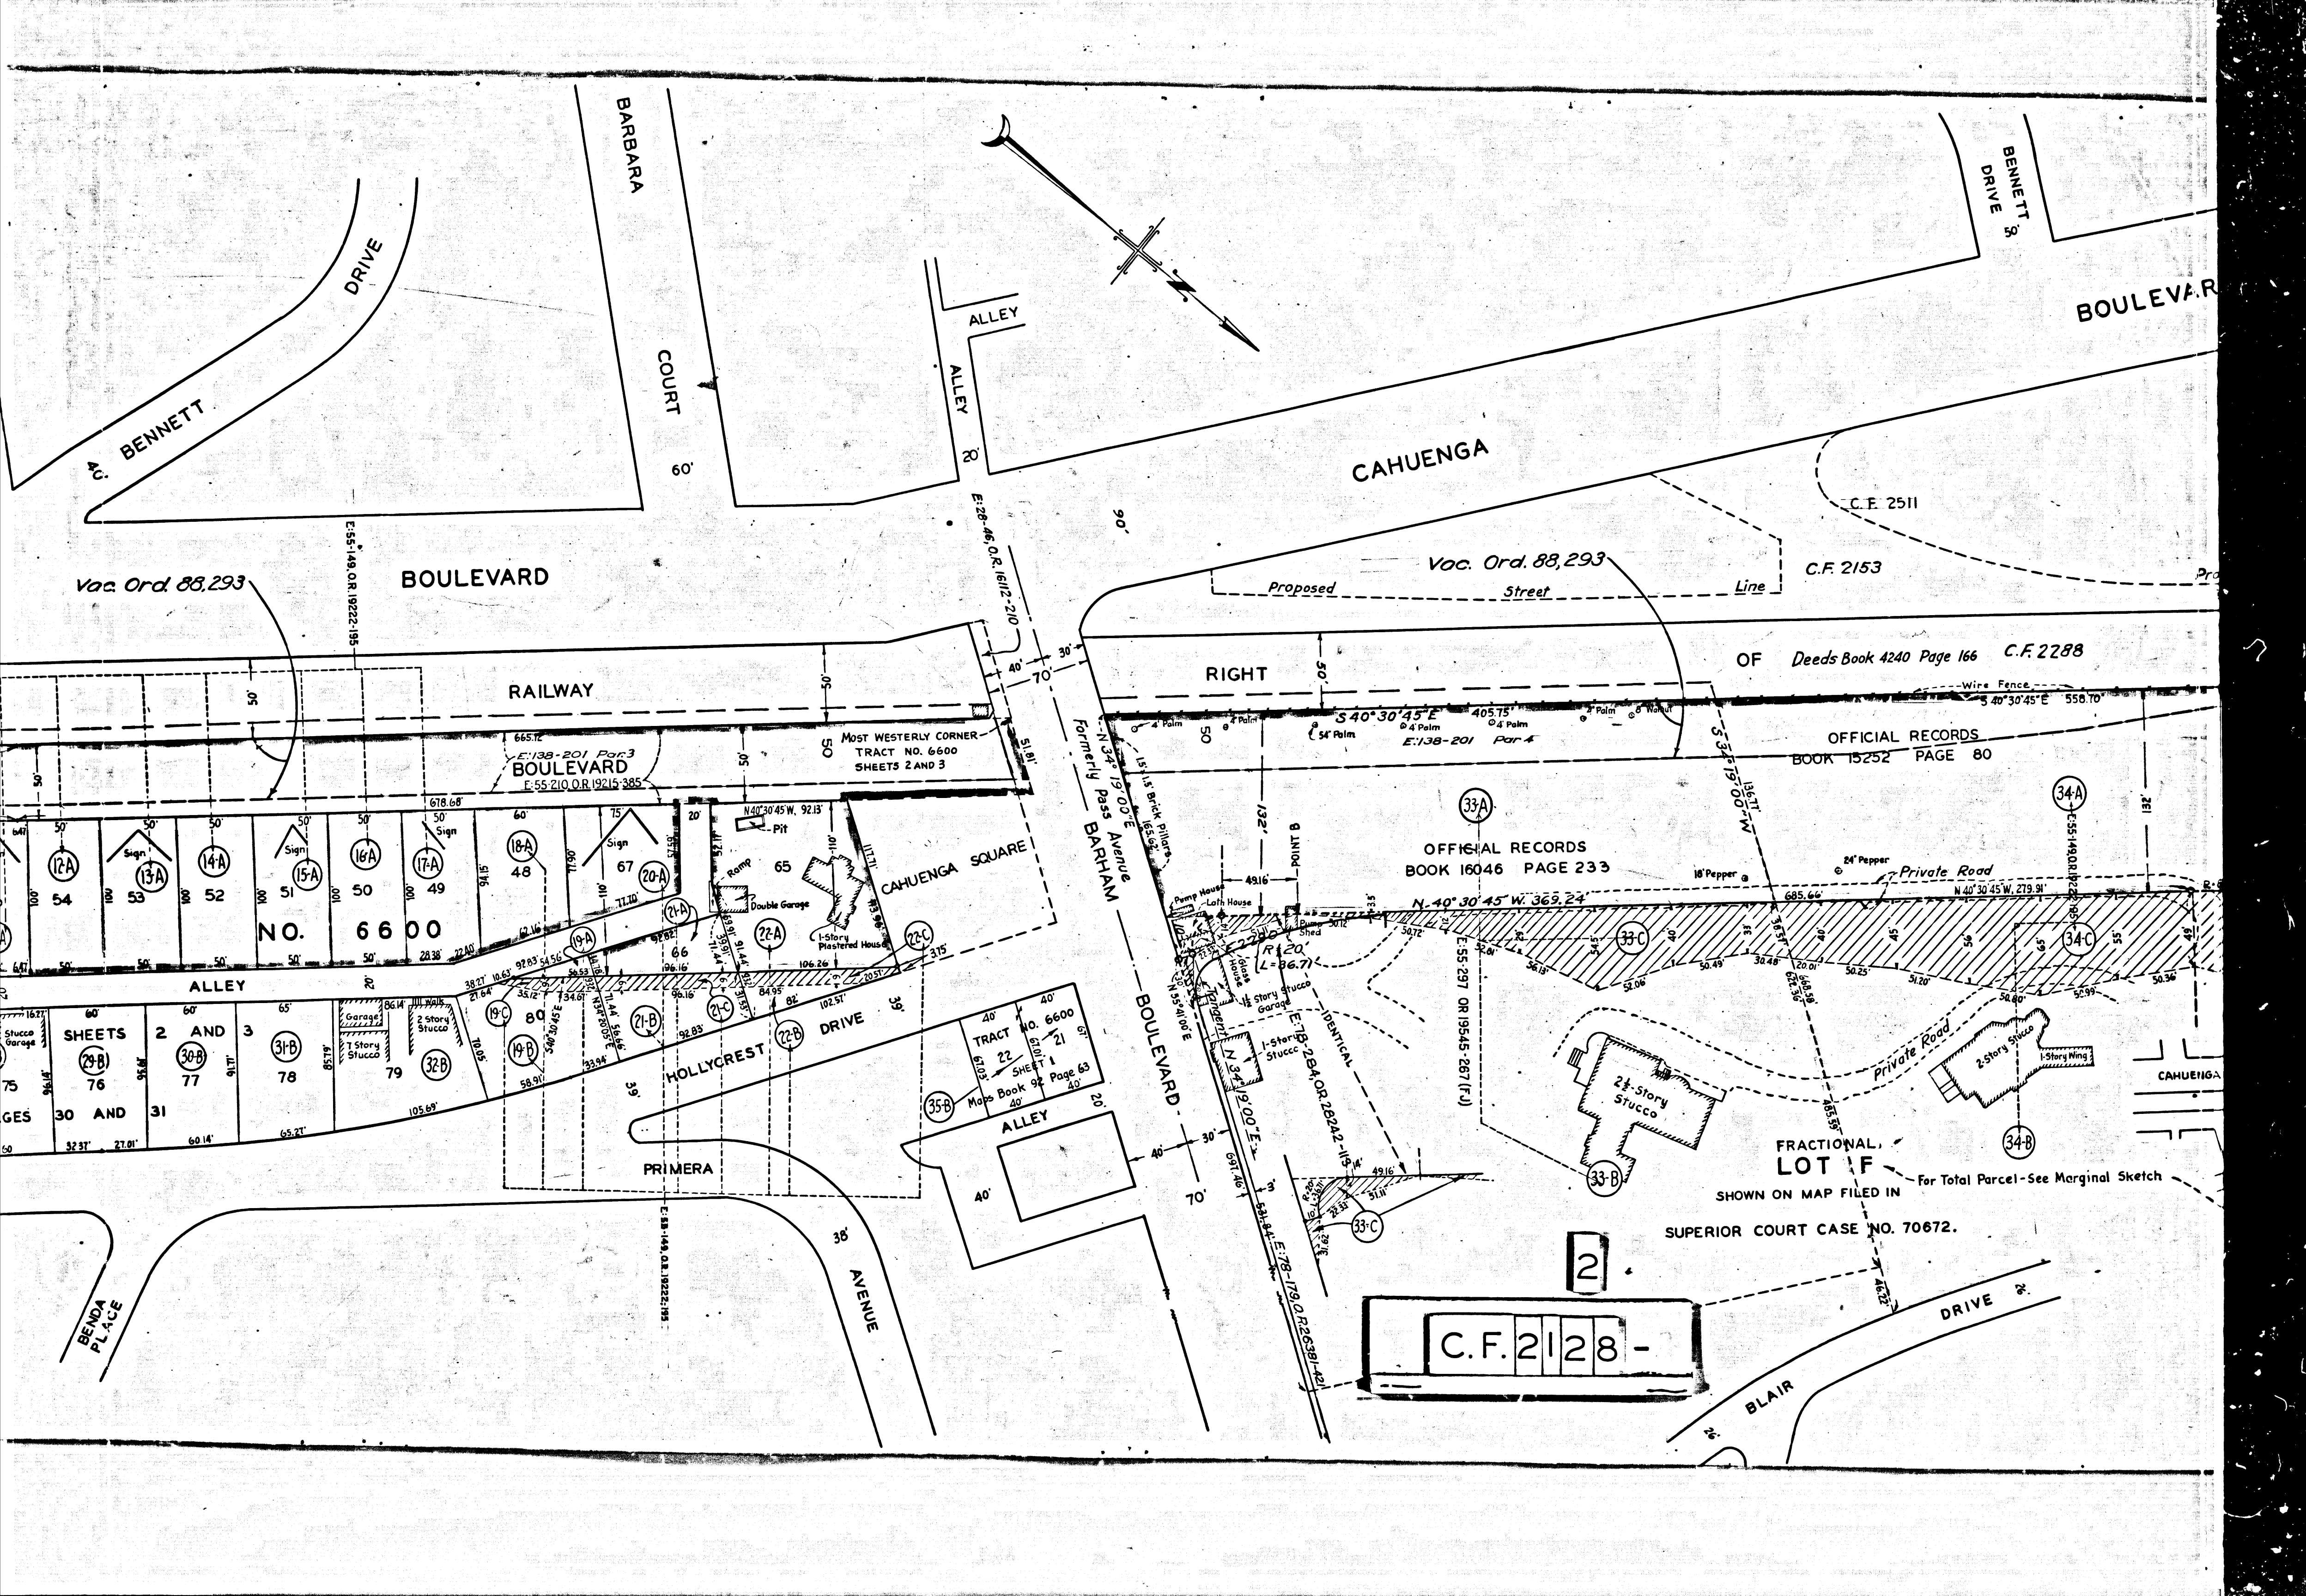

BENNETT DRIVE

BARBARA COURT

ALLEY

BENNETT DRIVE

BOULEVARD

CAHUENGA

BOULEVARD

RAILWAY

BOULEVARD

TRACT NO. 6600
SHEETS 2 AND 3

CAHUENGA SQUARE

NO. 6600

ALLEY

SHEETS 2 AND 3

GES 30 AND 31

BENNETT PLACE

PRIMERA

AVENUE

ALLEY

BOULEVARD

RIGHT

OFFICIAL RECORDS
BOOK 16046 PAGE 233

OF Deeds Book 4240 Page 166 C.F. 2288

OFFICIAL RECORDS
BOOK 15252 PAGE 80

Private Road

Private Road

FRACTIONAL LOT F

SUPERIOR COURT CASE NO. 70672.

C.F. 2128 -

1499-A