

NO.

AVENUE

2000.

PLACE

BOULEVARD

ARLINGTON AVENUE

THIRD

WESTCHESTER

MAP

SHOWING REAL PROPERTY TO BE CONDEMNED
FOR PUBLIC STREET PURPOSES

ALSO

SHOWING REAL PROPERTIES

TO WHICH IT IS PROPOSED TO ASCERTAIN DAMAGES, IF ANY,
WHICH WILL BE CAUSED BY THE PROPOSED IMPROVEMENT OF

OLYMPIC BOULEVARD


BETWEEN A POINT APPROXIMATELY 330 FEET EASTERLY
OF WESTCHESTER PLACE AND A POINT APPROXIMATELY
175 FEET NORTHWESTERLY OF NORTON AVENUE

IN THE CITY OF LOS ANGELES CALIFORNIA

IN ACCORDANCE WITH ORDINANCE NO. 82658.

LLOYD ALDRICH-CITY ENGINEER

APRIL 1940.

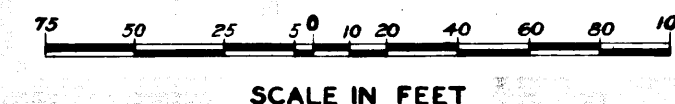

NOTES

LAND TO BE CONDEMNED FOR PUBLIC STREET PURPOSES SHOWN COLORED RED.
REAL PROPERTIES TO WHICH IT IS PROPOSED TO ASCERTAIN DAMAGES IF ANY
SHOWN OUTLINED IN YELLOW.
FIGURES AND LETTERS IN CIRCLES INDICATE PARCELS AS SET FORTH IN
PARAGRAPH XII OF THE COMPLAINT.

INDEX 5

Right of Way No. 4641	Improvement of
OLYMPIC BLVD. - Arlington Ave. to 150'	
W. of Norton Ave.	Order No. 54039
Clerk's File	Dist. Map 5024-7266 Div. Index 106, 318
Sewers/Storm Drains	required 19 By
Calc. 2222	Traced Sweet Drawn Chd Sully
Submitted April 17 1940	Div. Dist. Engr. E. J. Sullivan
Submitted April 18 1940	Deputy Engr. [Signature]
Approved April 18 1940	City Engineer [Signature]

A-6637


NEG. 467

C.F. 2130 -

Superior Court Case No. 452578
Suit for Condemnation
Filed May 24, 1940
City of Los Angeles, Plaintiff
Vs
Bess H. Eagles, et al., Defendants
Int. judg. as to parcels 7A and 7B,
rendered July 11, 1940. J.B. 1086-247.
Order for immediate possession as to
parcels 6A, 6B, 8A, 8B, 16A, 16B, 17A, 17B,
18A and 18B, rendered Sept. 27, 1940.
Int. judg. as to parcels 8A and 8B,
rendered Mar. 21, 1941. J.B. 1143-344.
Final Judgement in favor of Plaintiff as per
Parcels Nos. 7-A, 7-B, 8-A, 8-B, 16-A, 16-B,
17-A, 17-B, 18-A, 18-B, rendered May 16, 1941

E: 44-164 OR 18425-321
Int. judg. as to parcels 6A and 6B, rendered
July 1, 1941. J.B. 1166-17.
Final judgment as to parcels 6A & 6B rendered in
favor of Plaintiff Jan. 21, 1942
E: 55-113 OR 19063-288

Case dismissed as to Pcts 9A, 9B (7-10-40) 3A, 3B
(7-31-40) 5A, 5B (8-12-40) 19A, 19B, (8-30-40) 2A, 2B (9-30-40)
1A, 1B, 13A, 13B (7-10-40) (Case Completed)

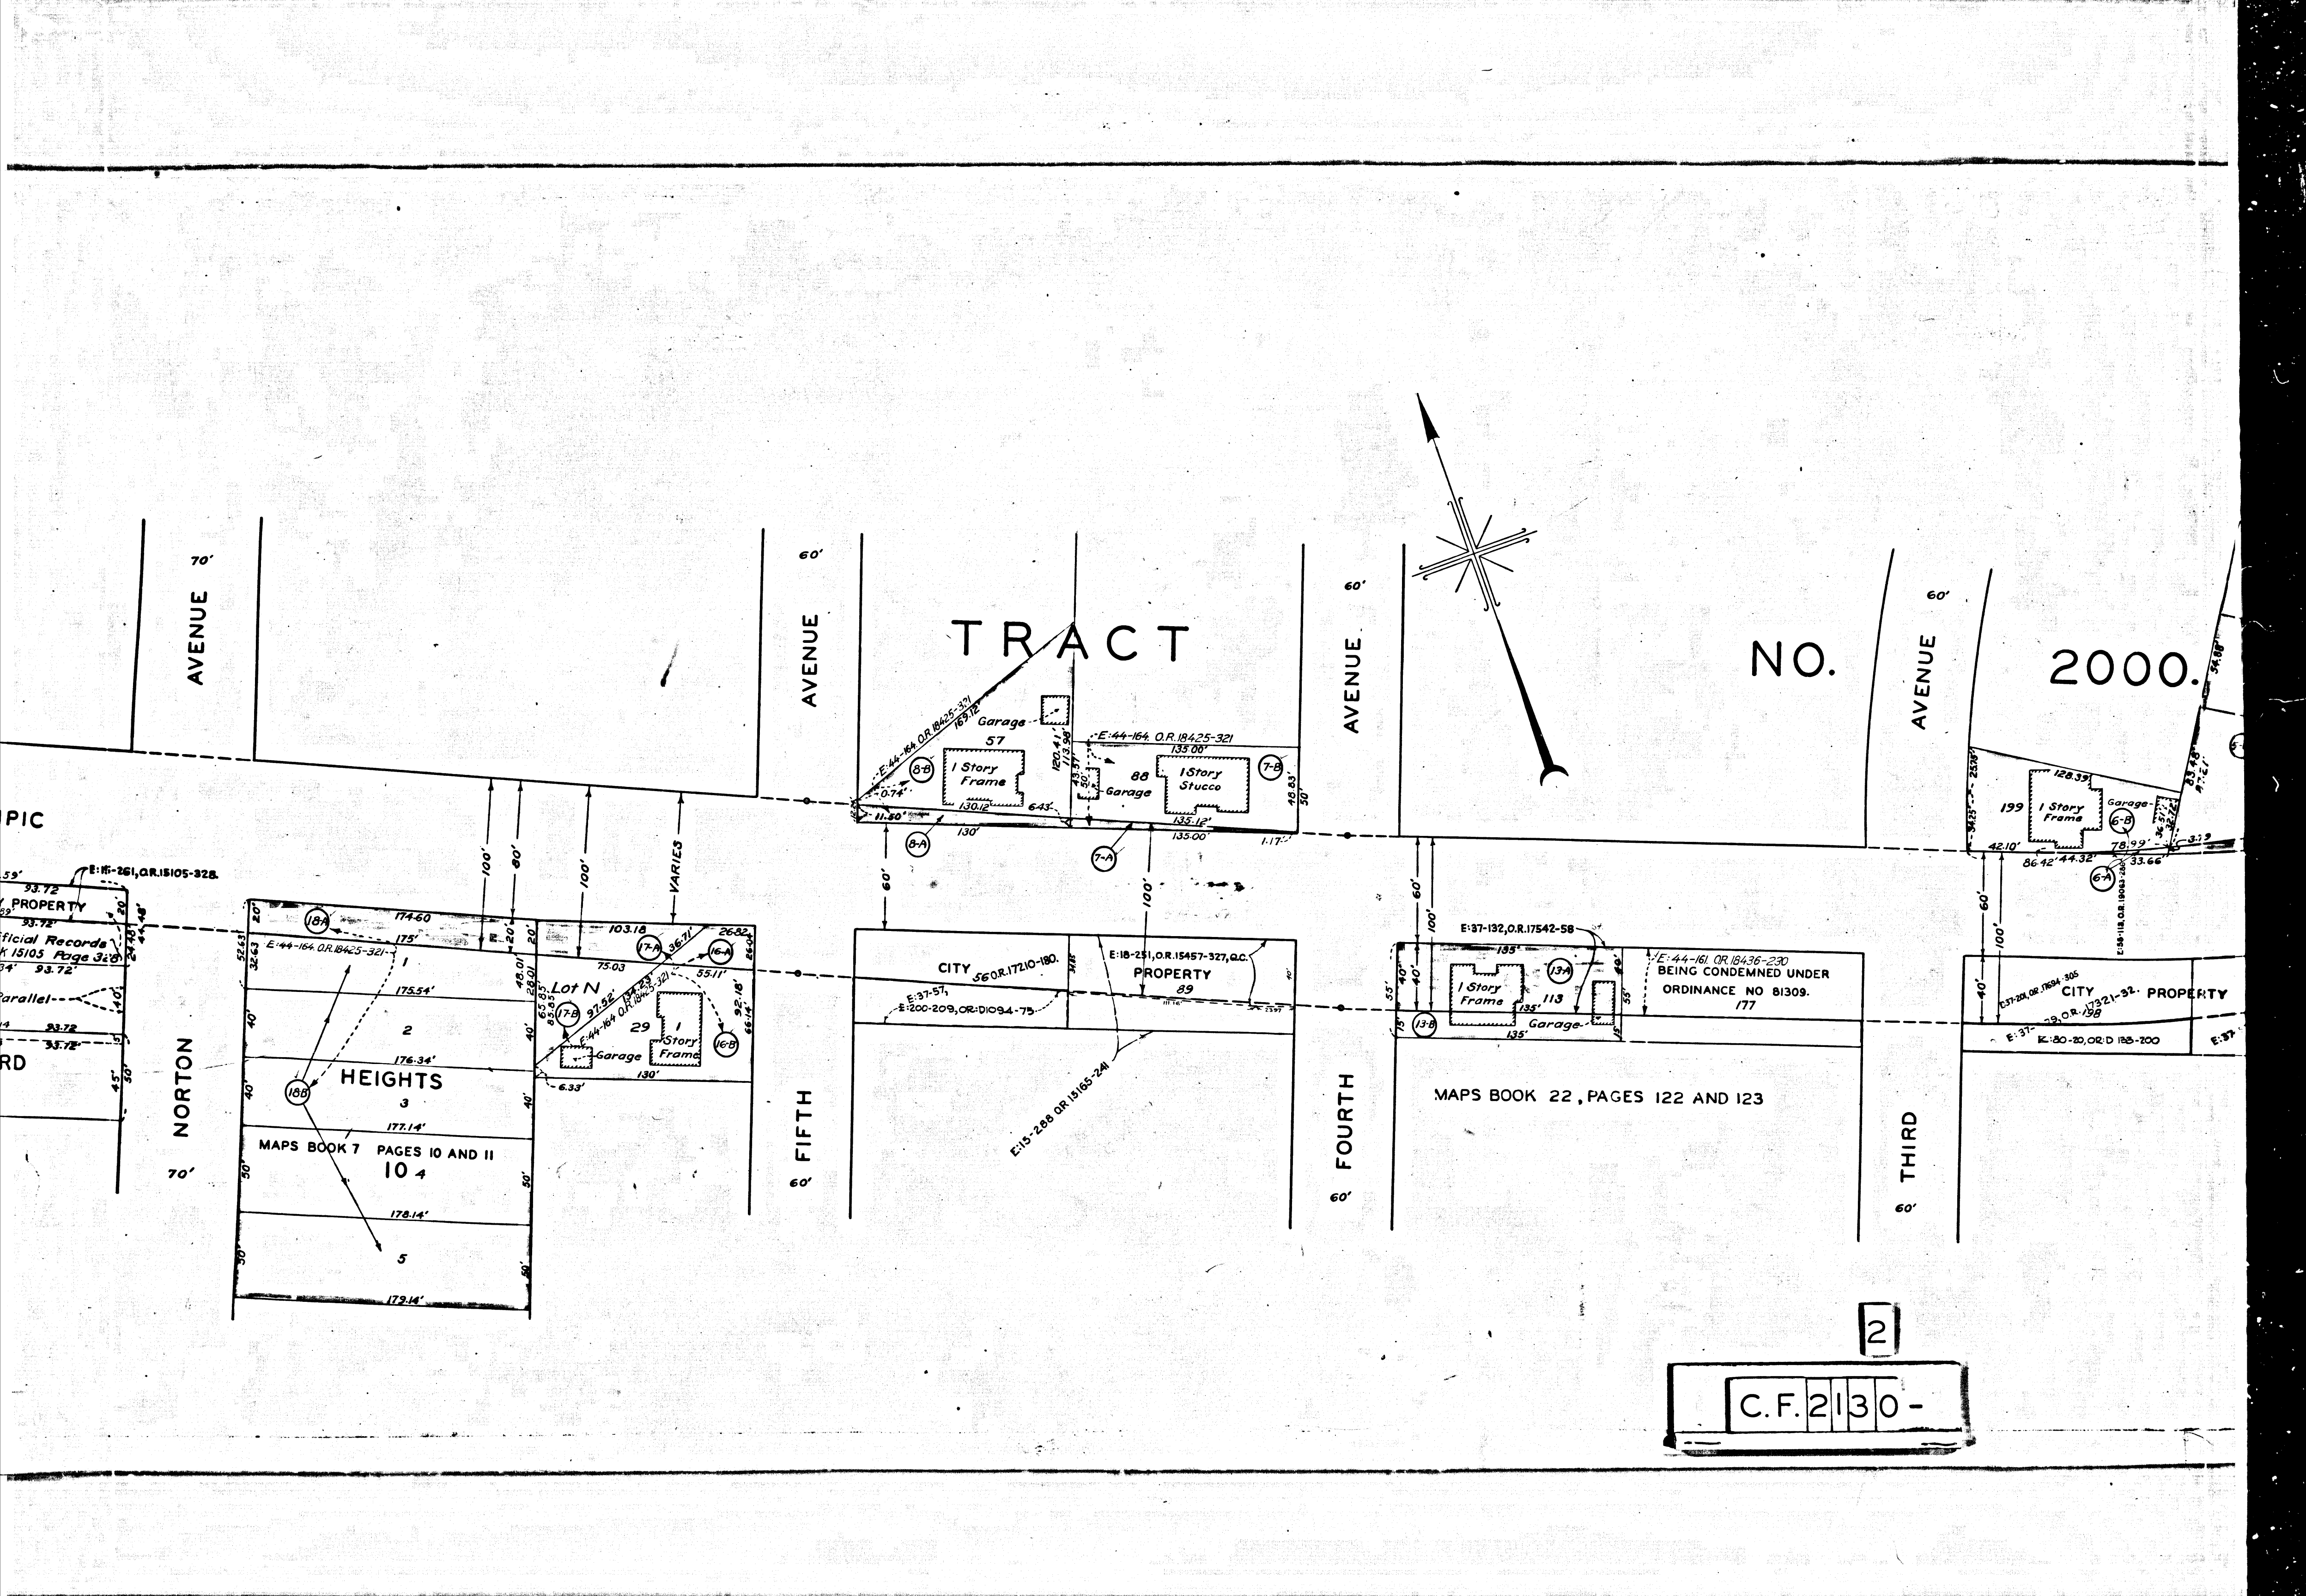

70'

60'

60'

60'

TRACT

NO.

2000.

PIC

E: 18-251, O.R. 15105-328

Official Records
K 15105 Page 328

Parallel--

RD

NORTON

70'

HEIGHTS

MAPS BOOK 7 PAGES 10 AND 11
10 4

60'

CITY 560 R. 17210-180

E: 18-251, O.R. 15457-327, Q.C. PROPERTY


60'

MAPS BOOK 22, PAGES 122 AND 123

60'

CITY 17321-32 PROPERTY


2
C.F. 2130-

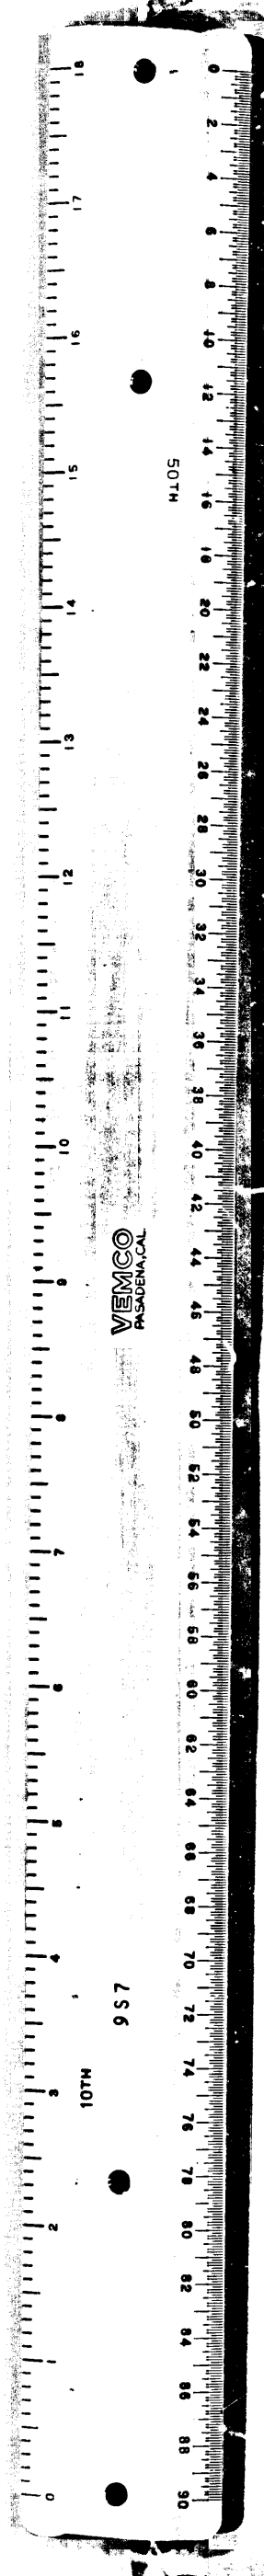

7000-A

7000-A

C.F. 1996

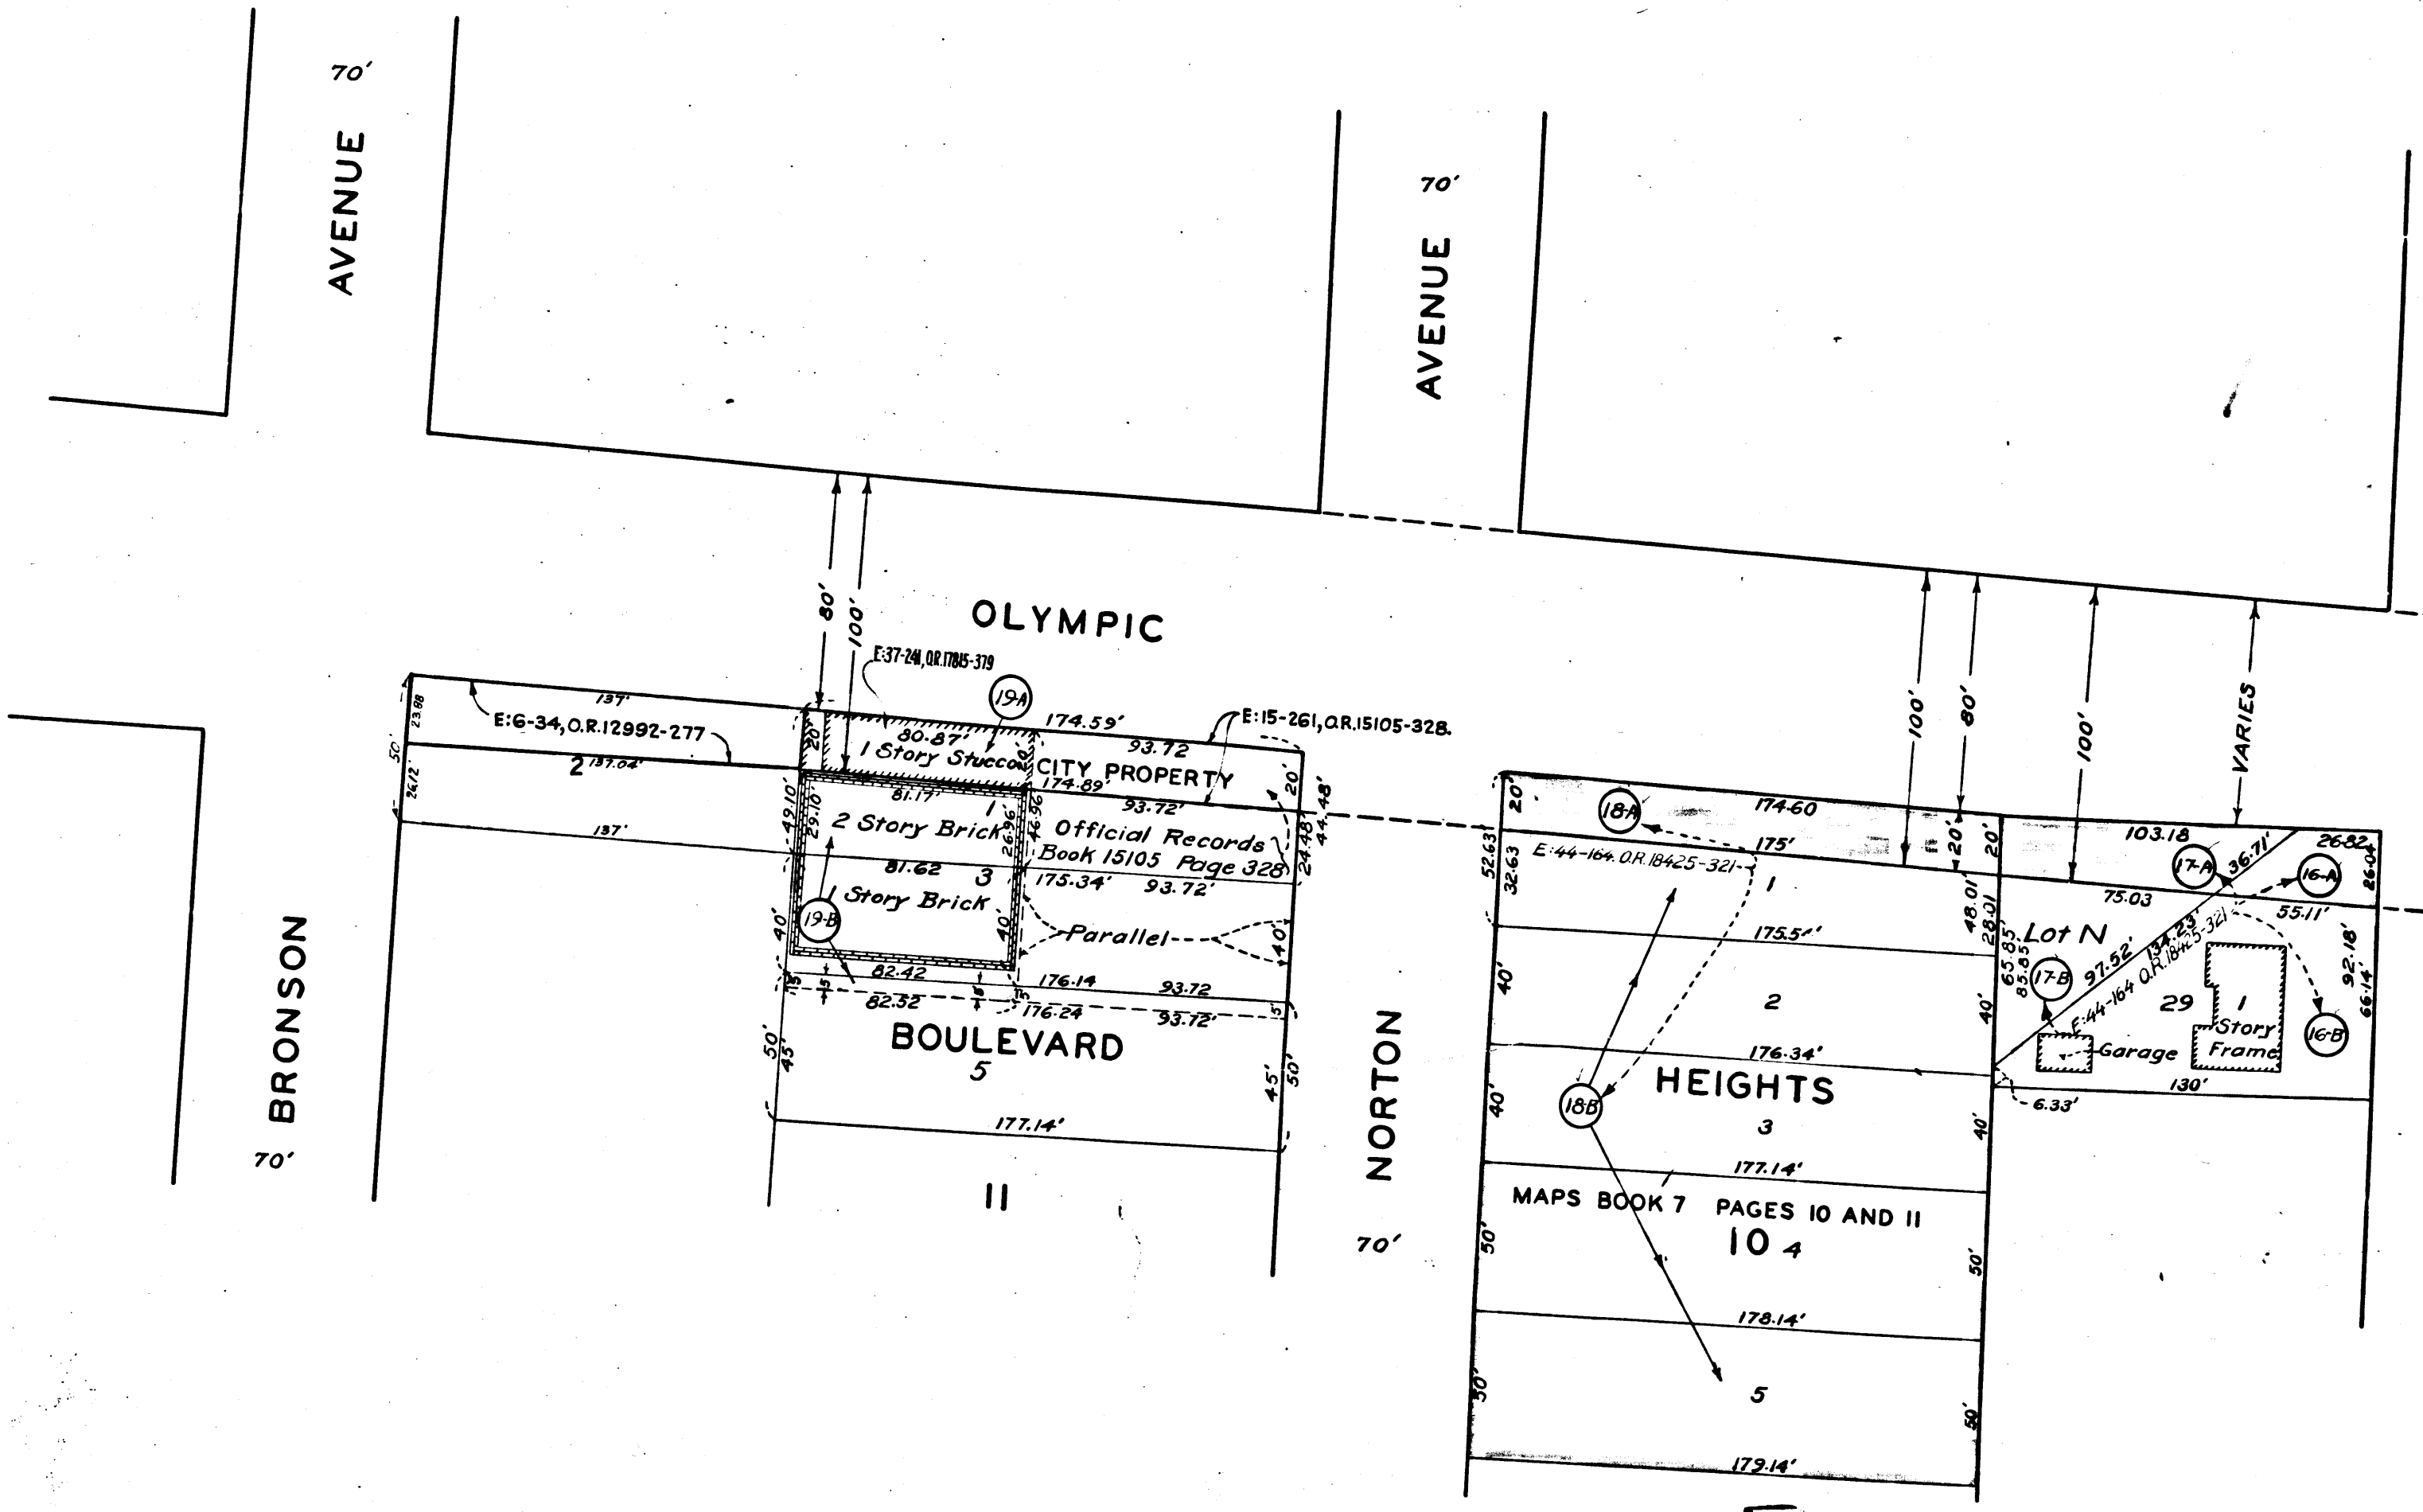

3

C.F. 2130-