


EXHIBIT "A"

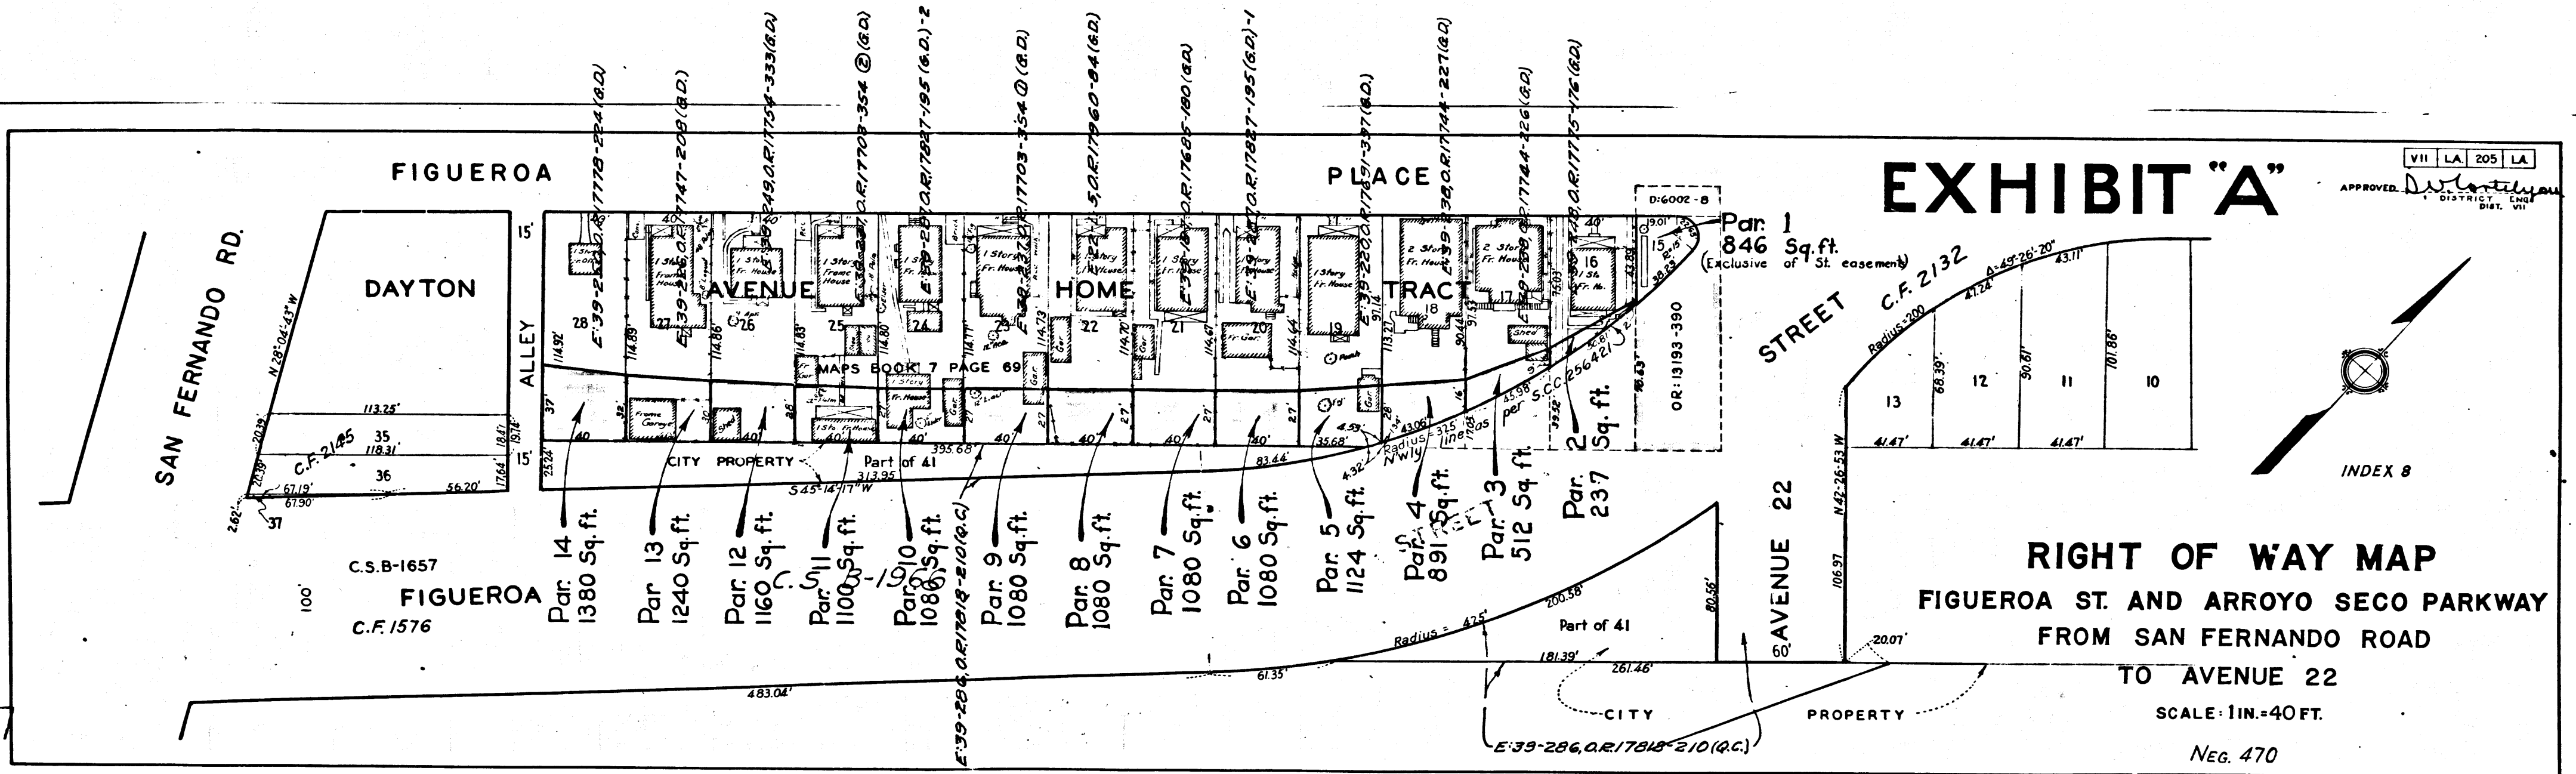

RIGHT OF WAY MAP FIGUEROA ST. AND ARROYO SECO PARKWAY FROM SAN FERNANDO ROAD TO AVENUE 22

SCALE: 1 IN. = 40 FT.
NEG. 470

Superior Court Case No. 454096 -
Suit for Condemnation
Filed July 13, 1940
People of the State of Cal., Plffs.
vs
Duvall Peray Thornton, et al., Def.
Order of immediate possession,
rendered July 13, 1940.
Int. judg. as to parcels 1 and 1A,
rendered Aug. 7, 1941. J.B. 1176-130.
Final judgment in favor of Plff. as to parcels
1 & 1A, rendered Nov. 6, 1941.
E 52-201, OR 18887-327
Case Dismissed as to Parcels 2 to 14
on October 8th, 1941.

C.F. 2135 -