


WEST PORTION OF TUJUNGA RANCH


MISCELLANEOUS RECORDS BOOK 29 PAGES 51 AND 52

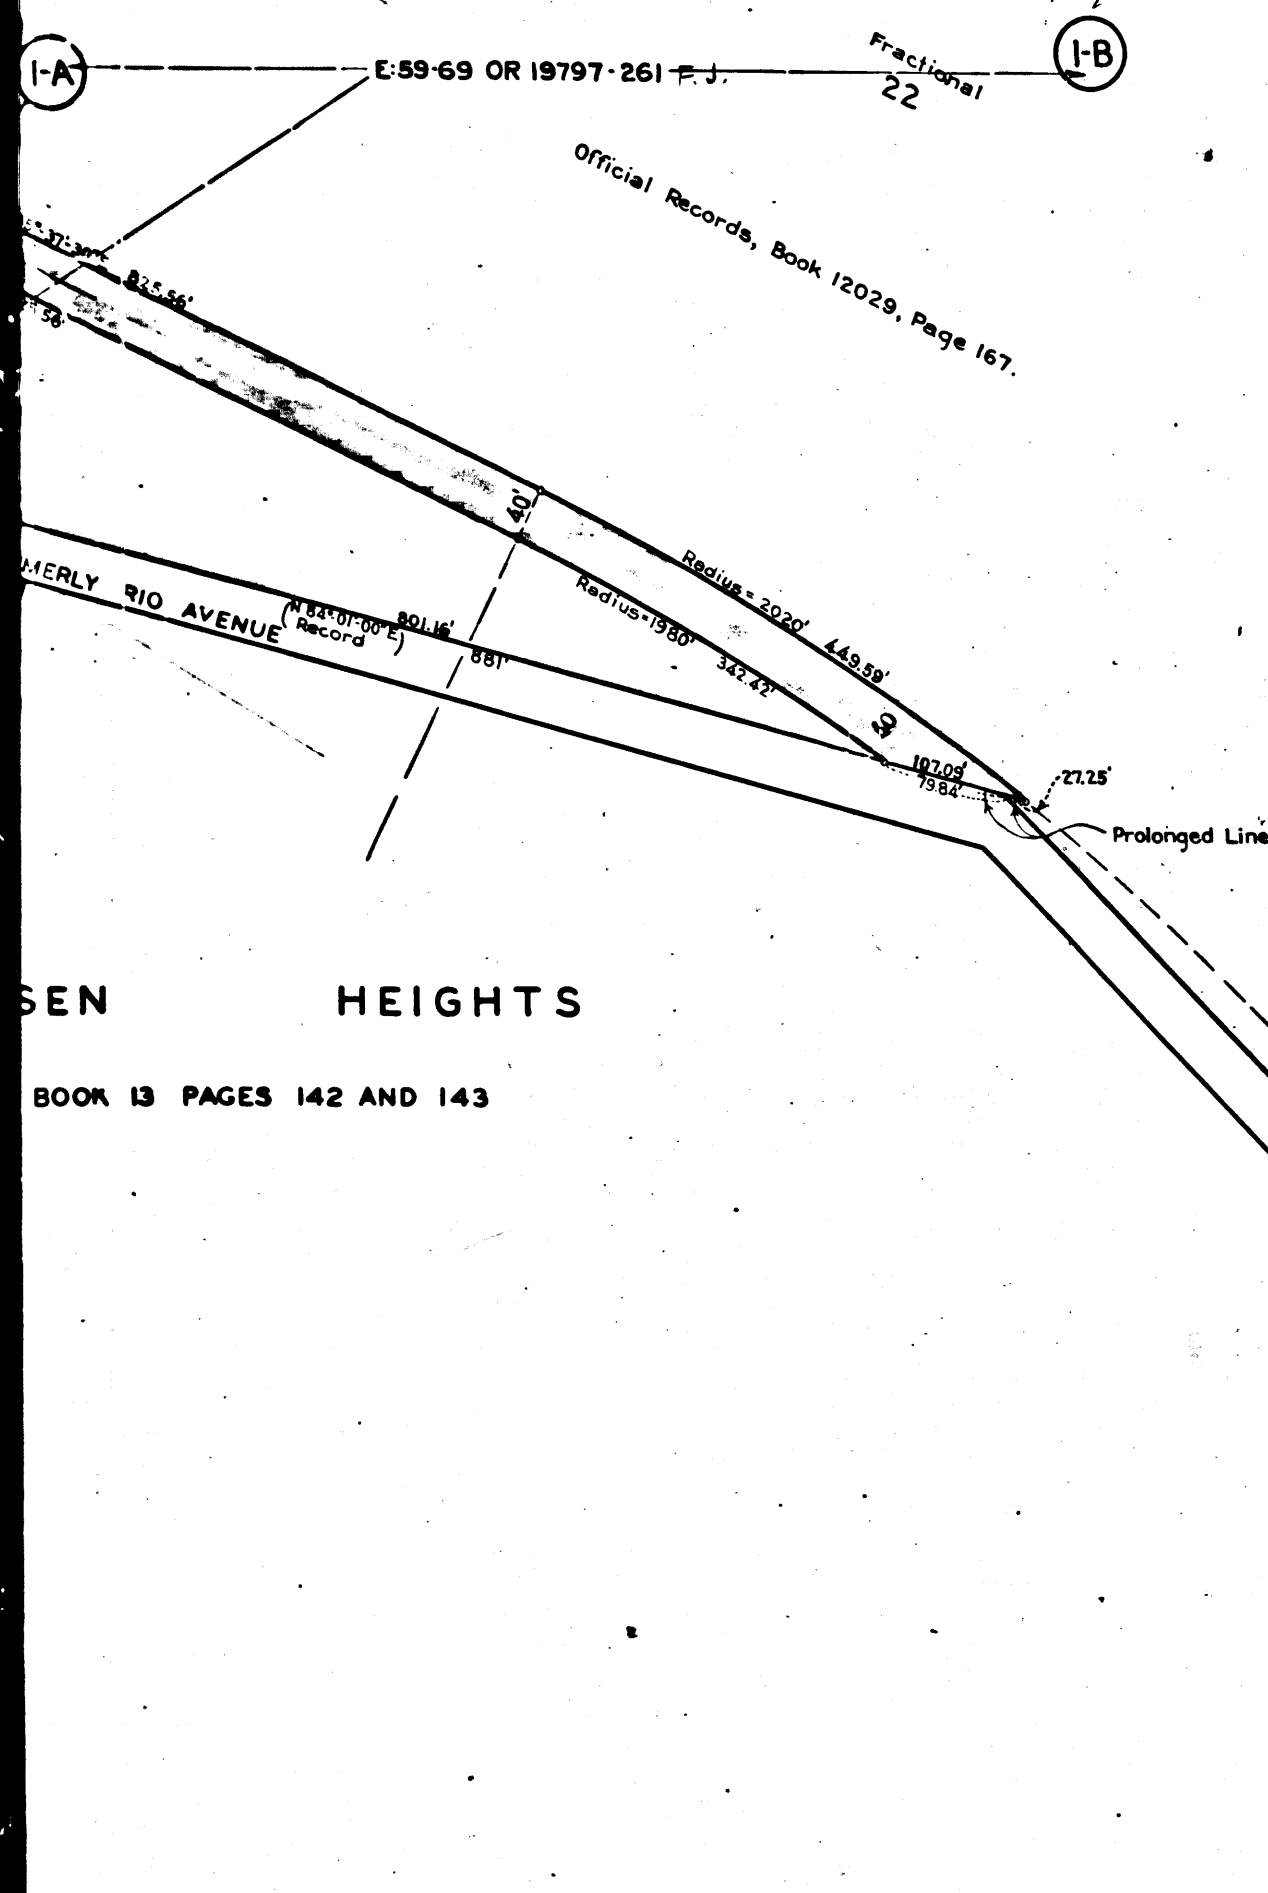

REMSEN HEIGHTS

BOOK 13 PAGES 142 AND 143

MAP
 SHOWING REAL PROPERTY TO BE CONDEMNED
 FOR PUBLIC STREET PURPOSES
 ALSO
 SHOWING REAL PROPERTIES
 TO WHICH IT IS PROPOSED TO ASCERTAIN DAMAGES IF ANY
 WHICH WILL BE CAUSED BY THE PROPOSED IMPROVEMENT
 ALSO
 SHOWING EASEMENTS AND RIGHTS OF WAY TO BE CONDEMNED
 FOR THE EXTENSION OF SLOPES OF FILLS
 ALL FOR PUBLIC STREET PURPOSES
 IN CONNECTION WITH THE PROPOSED
WENTWORTH STREET
 AND
Mc BROOM STREET
IMPROVEMENT PROJECT
 BETWEEN
 A POINT APPROXIMATELY 1000 FEET NORTHWESTERLY OF
COTTONWOOD AVENUE
 AND A POINT APPROXIMATELY 300 FEET NORTHEASTERLY OF
CLYBOURN AVENUE
 IN THE CITY OF LOS ANGELES CALIFORNIA
 IN ACCORDANCE WITH ORDINANCE NOS 84064 AND 84315
 LLOYD ALDRICH CITY ENGINEER FEBRUARY 1941.
 INDEX 52

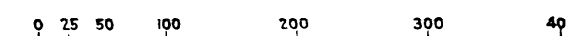

Superior Court Case No. 462159
 Suit for Condemnation
 Filed Mar. 13, 1941
 City of Los Angeles, Plaintiff
 Vs
 Frederic Haigh, et al, Defendants.
 Order authorizing Plaintiff to
 take immediate possession, ren-
 dered Apr. 3, 1941.
 Int. judg. as to parcels 4A and 4B,
 rendered July 9, 1941. J.B. 1168-97.
 Int. judg. as to parcels 5A and 5B,
 rendered Oct. 1, 1941. J.B. 1189-69.
 Final judgment as to parcels 4A, 4B, 5A
 & 5B rendered in favor of Pl'tff Aug. 21,
 1942.

E:55-287 OR 19574-64

Final judgment as to parcels 1-A,
 1-B, 9.1A & 9.1B rendered in favor
 of Pl'tff Jan. 19, 1943


E:59-69 OR 19797-261


Final judgment as to parcels 3.1-A, 3.1-B,
 6A, 6B, 9A, 9B, 9C rendered in favor of PHIF.
 Nov. 10, 1943 - E:59-207 OR 20507-116

Final judgment as to parcels 2A, 2B, 3A, 3B,
 9.2A, 9.2B, 10A, 10B in favor of PHIF
 rendered April 11, 1944

E:59-264 OR 20911-349

Final judgment in favor of Pl'tff as to
 parcels 7A, 7B, 11A & 11B rendered Nov. 15, 1944
 E:78-22, OR 24014-286.

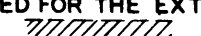NOTES:-
 LAND TO BE CONDEMNED FOR PUBLIC STREET PURPOSES SHOWN COLORED RED.
 REAL PROPERTIES TO WHICH IT IS PROPOSED TO ASCERTAIN DAMAGES IF ANY
 SHOWN OUTLINED IN YELLOW.
 EASEMENTS AND RIGHTS OF WAY TO BE CONDEMNED FOR THE EXTENSION OF
 SLOPES OF FILLS SHOWN THUS 
 DOTTED LINES AND DIMENSIONS SHOW PROPERTY HOLDINGS IN THOSE CASES
 WHERE THEY DIFFER FROM RECORDED SUBDIVISIONS.
 FIGURES AND LETTERS IN CIRCLES INDICATE PARCELS AS SET FORTH IN
 PARAGRAPH XX OF THE COMPLAINT.

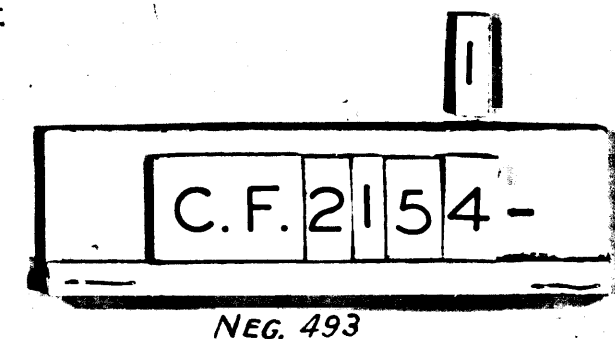

Right of Way No.	Improvement of
REMSSEN AVENUE AND OSBORNE STREET	
IMPROVEMENT DISTRICT	Order No. 84052
Clerk's File 3652-40	Dist. Map 7564, 7575, 7611 Div. Index 1267, 1268, 1269
Sewers/Storm Drains	required 19 By
Calc. Snelson	Traced Mueller
Submitted	19 Div. Dist. Engr.
Submitted	Feb. 14, 1941 Deputy Engr.
Approved	Feb. 17, 1941 City Engineer

AL-833

SEE MARGINAL SKETCH BELOW

39

HEIGHTS


OR 19574-64(FJ) 5-B

5-A E-55-287 OR 19574-64(FJ)

507-116 (FJ) E-69-139, OR 22245-118

OR 22270-504

AND 5

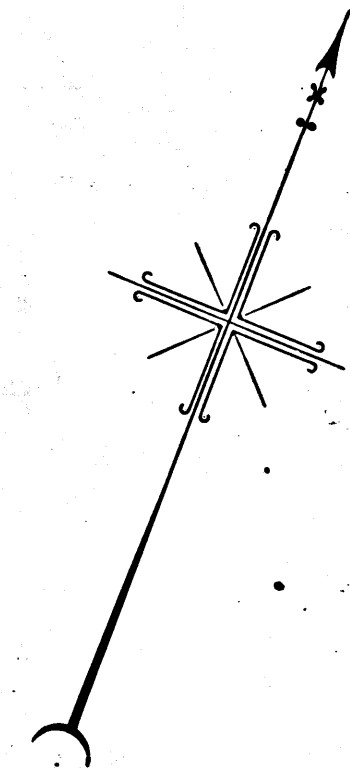

WENTWORTH STREET

WHEATLAND AVENUE

WENTWORTH STREET

MC BROOM

HANSEN HEIGHTS

MAPS BOOK 13 PAGES 142 AND 143

WEST PORTION OF TUJUNGA RANCH

MISCELLANEOUS RECORDS BOOK 29 PAGES 51 AND 52

E-59-69 OR 19797-261 F.J.


Official Records, Book 12029, Page 167.

FORMERLY RIO AVENUE

Prolonged Line

2

C.F. 2154-

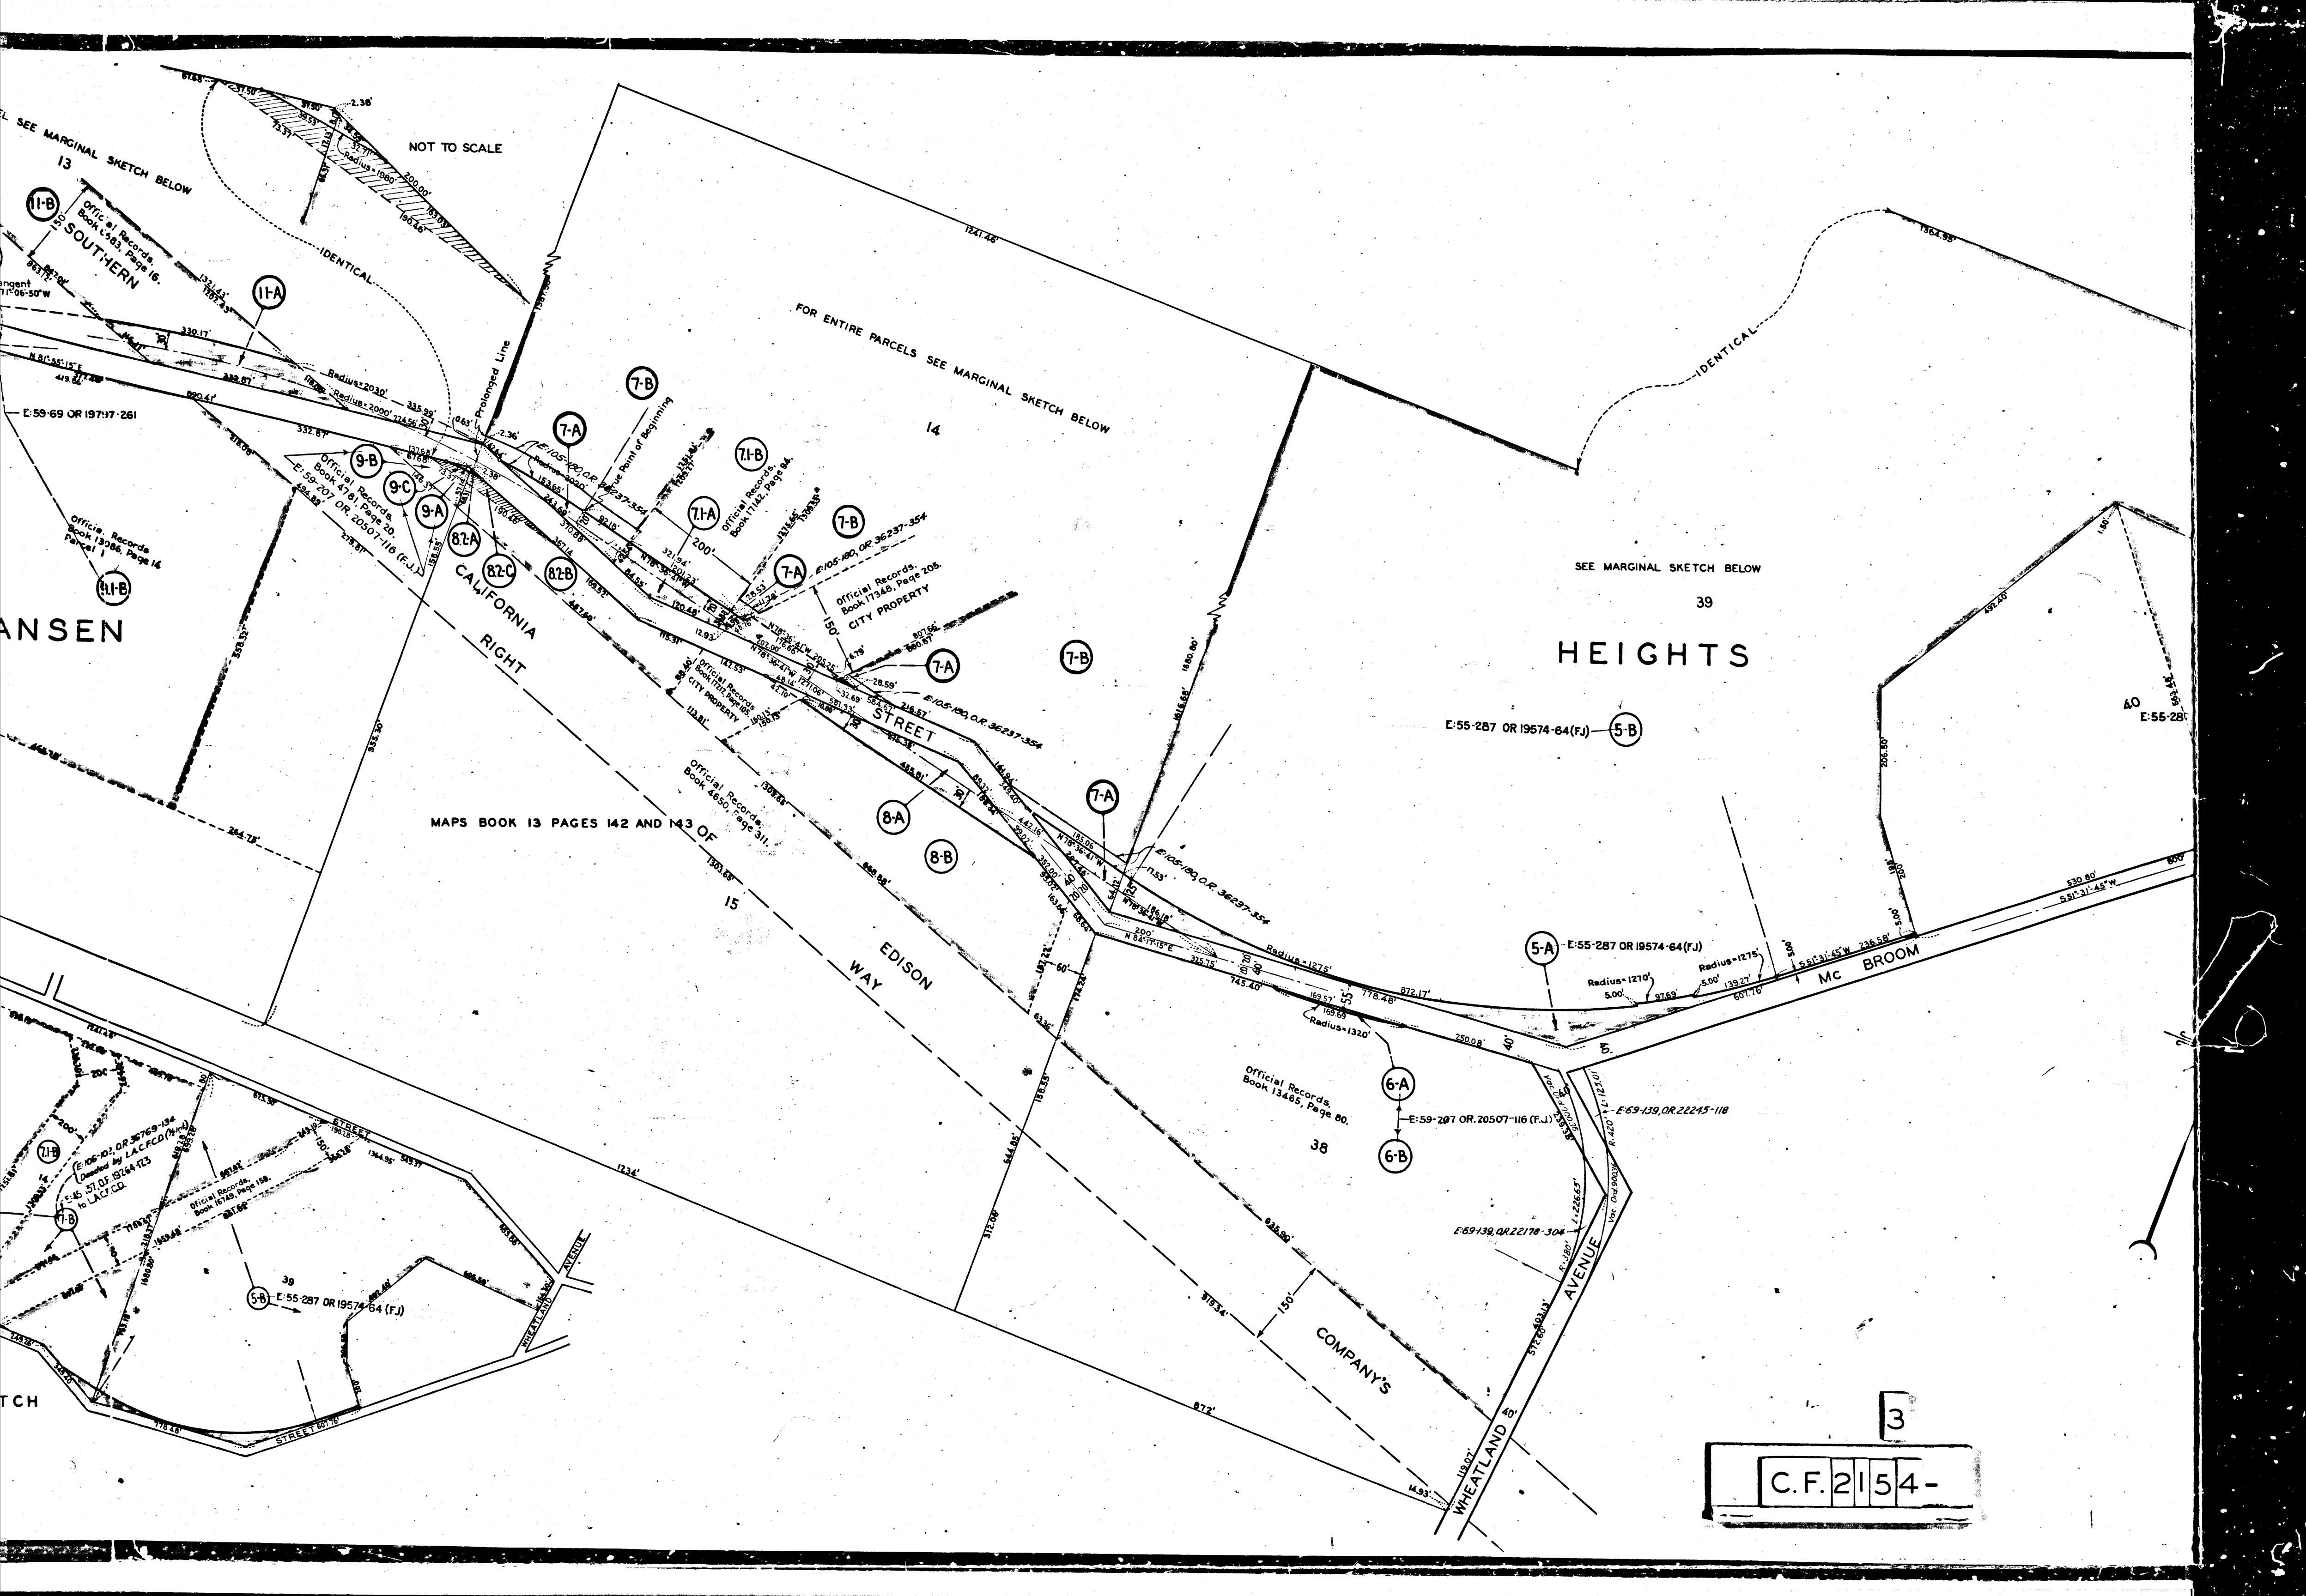

NOT TO SCALE

FOR ENTIRE PARCELS SEE MARGINAL SKETCH BELOW

SEE MARGINAL SKETCH BELOW


MAPS BOOK 13 PAGES 142 AND 143 OF

HEIGHTS

3

C.F.2154-

338-A

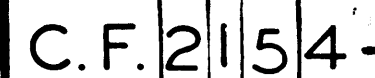

14