


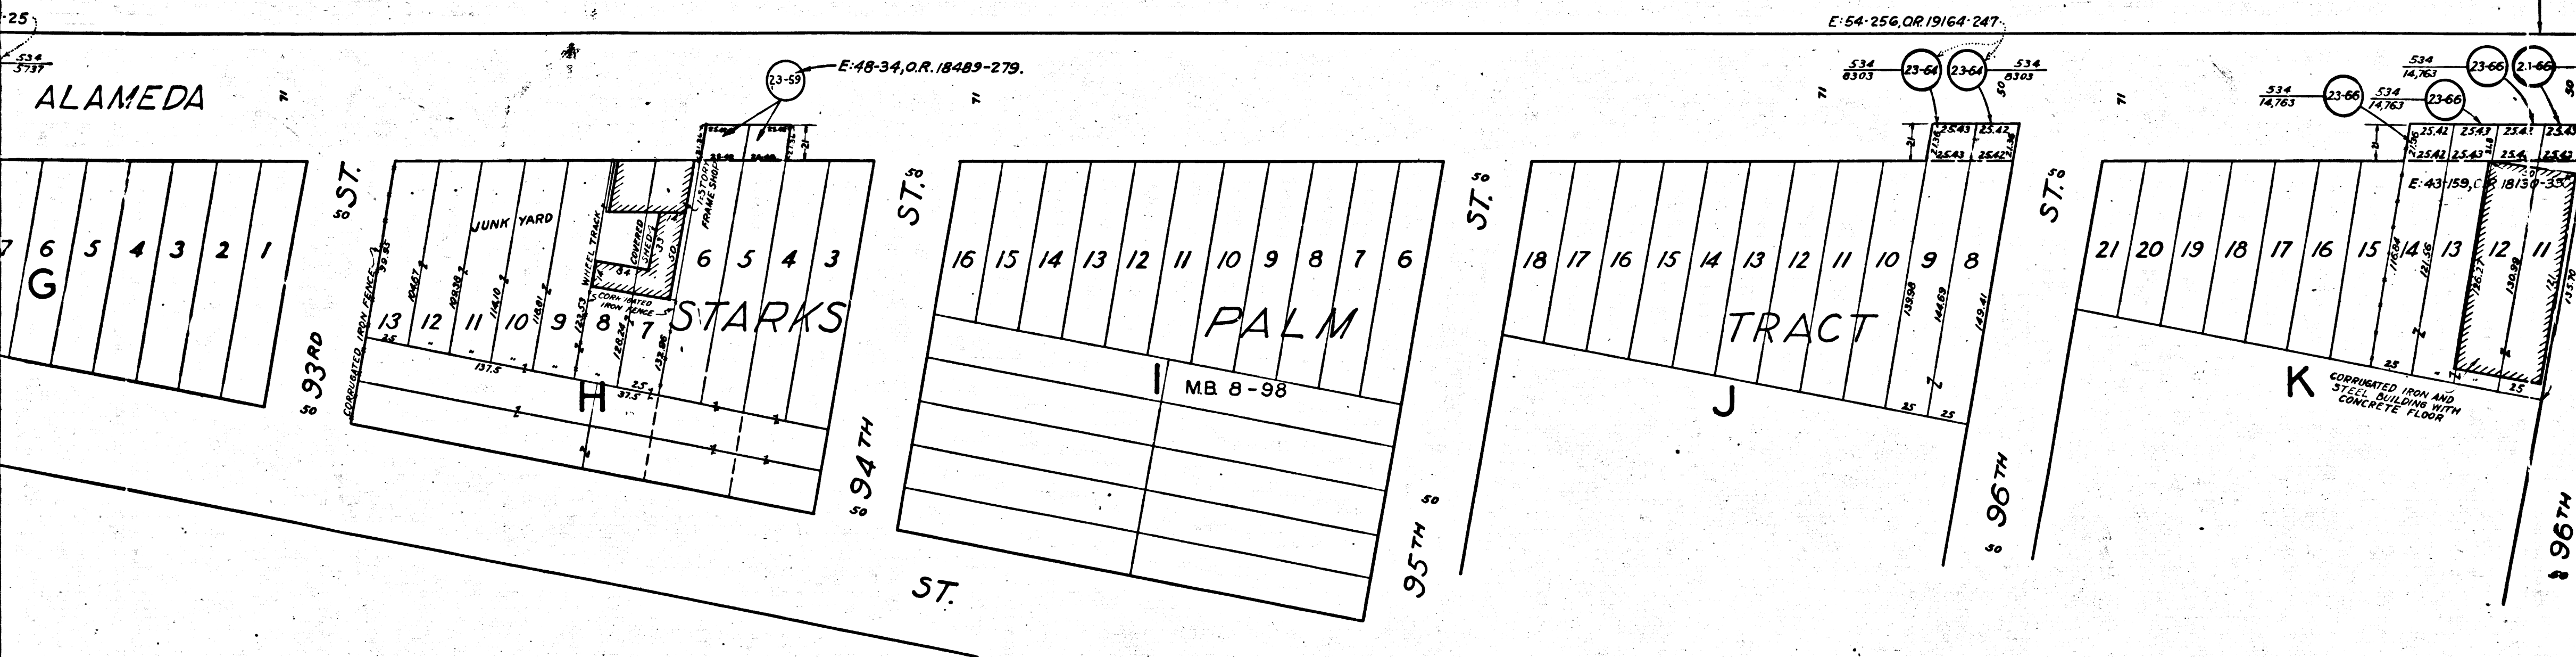

COMPANY



C.F. 2173 1-4



No 10528  
M.B. 158-21-22

PACIFIC




RAILROAD

E: 52-12, O.R. 18798-48.

E: 54-80, O.R. 19092-25.

ST.

ALAMEDA

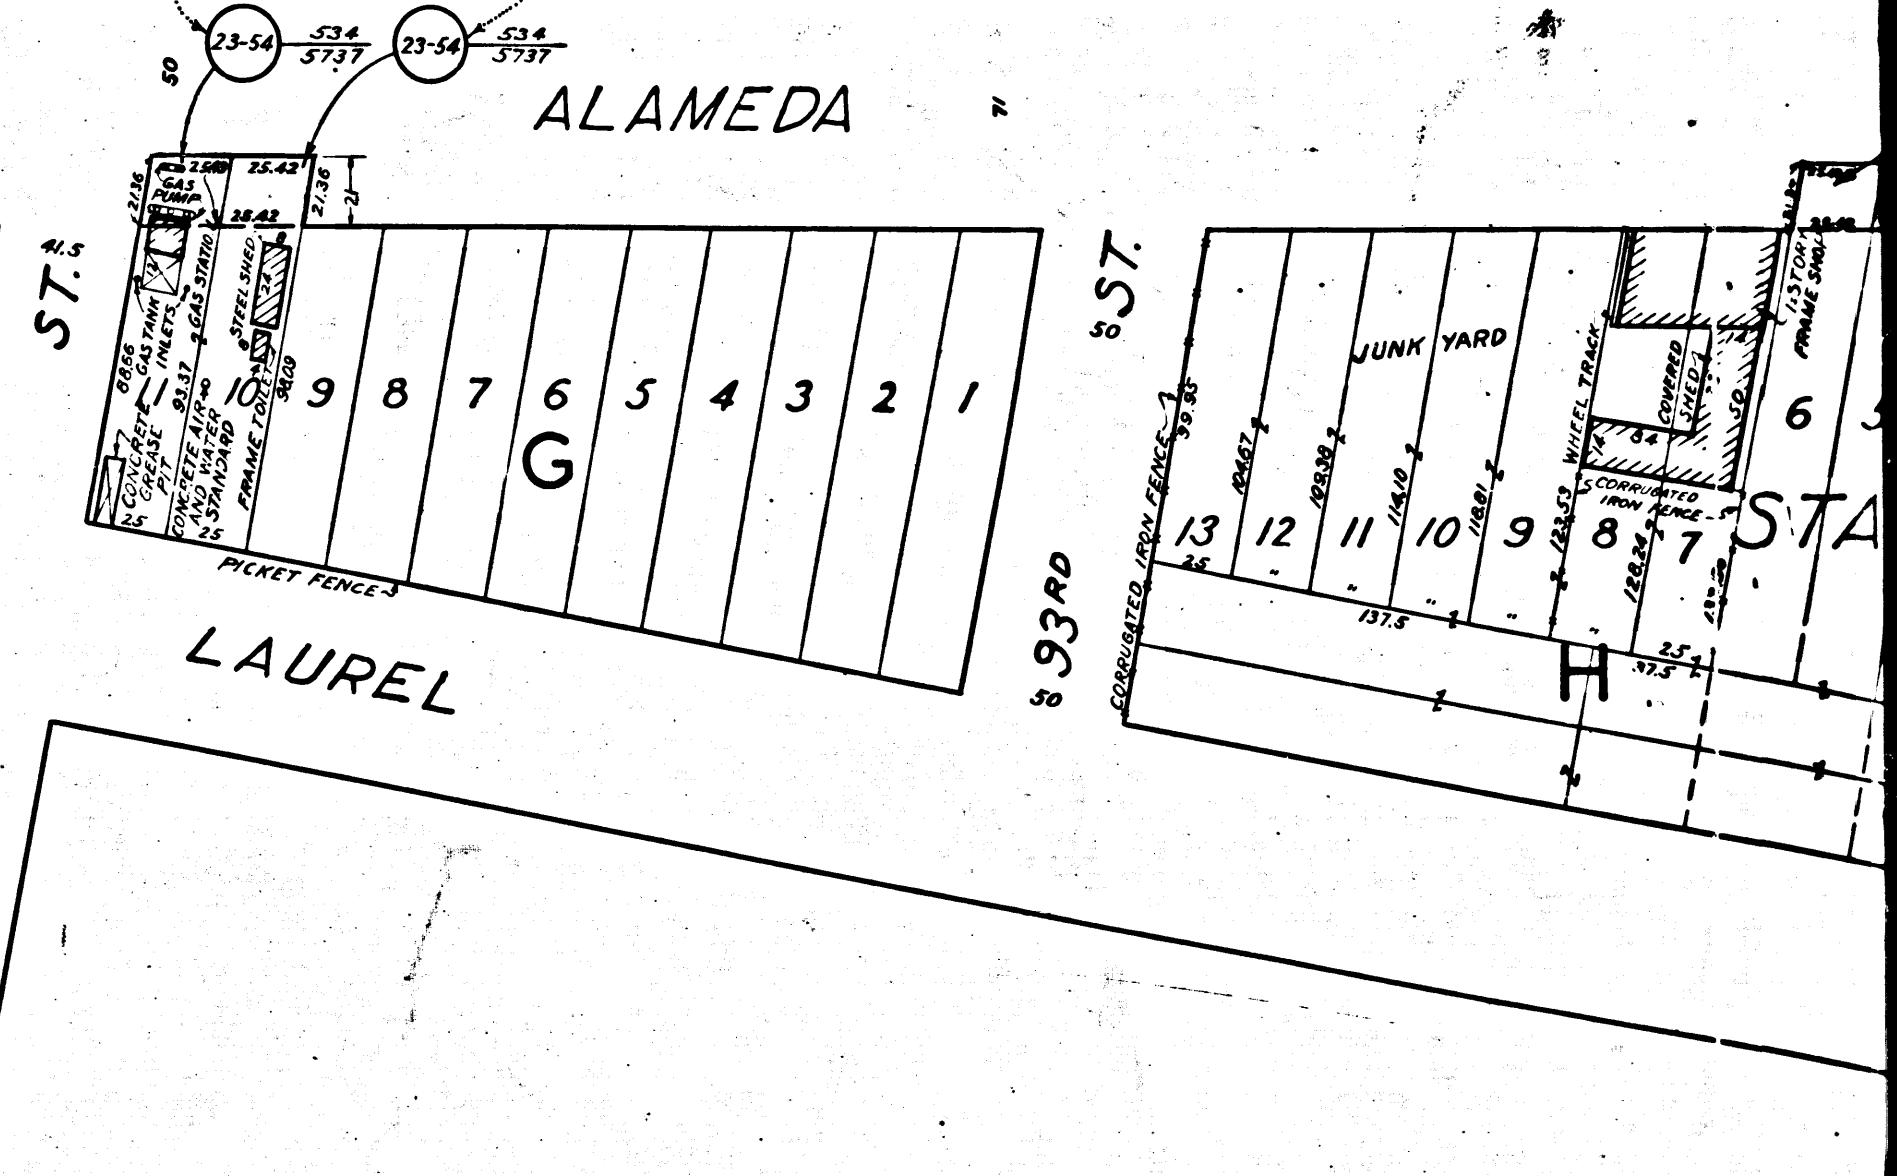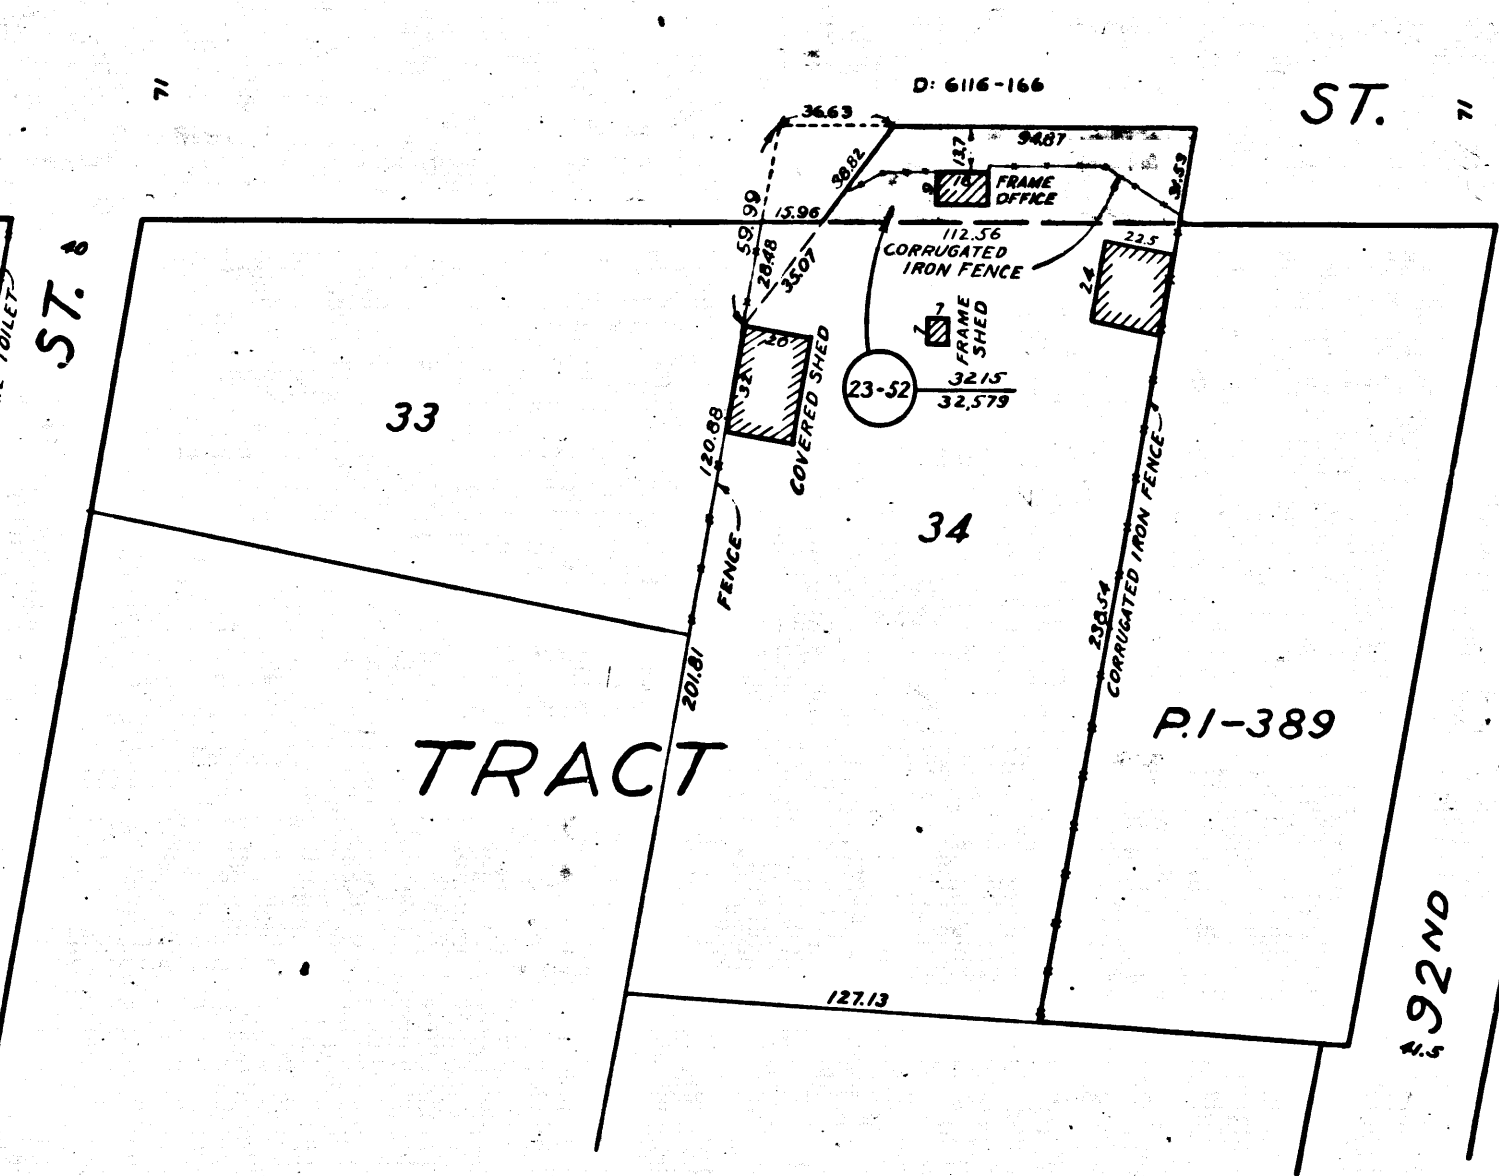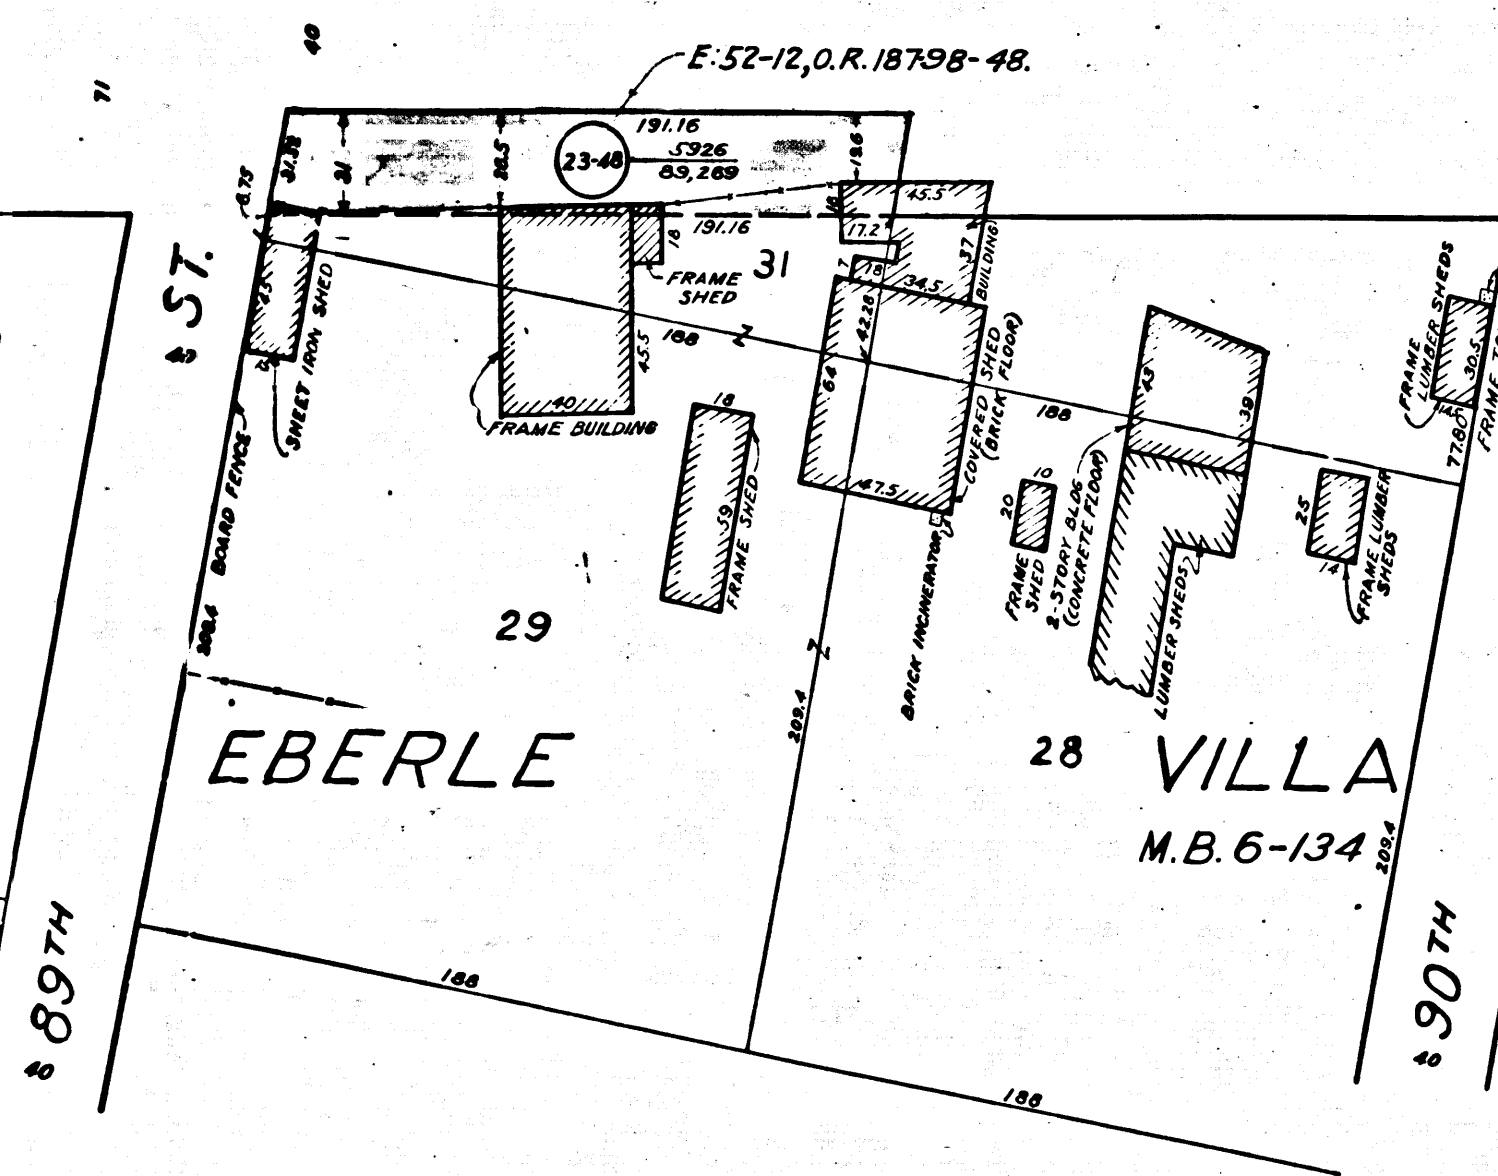

3

C.F. 2173 1-4



TRACT

N<sup>o</sup> 10528  
M.B. 158-21-22

BLVD.

SOUTHERN

PACIFIC

" ALAMEDA "

SAN ANTONIO RANCHO  
P. 1-389

30

TRACT

16 NO. 15  
M.B. 188-33-34  
BLOCK B

10846

14

13

ST.

88TH

ST.

89TH

EBERLE

29

28

VILLA  
M.B. 6-134




90TH

ST.

4


C.F. 2173

1-4

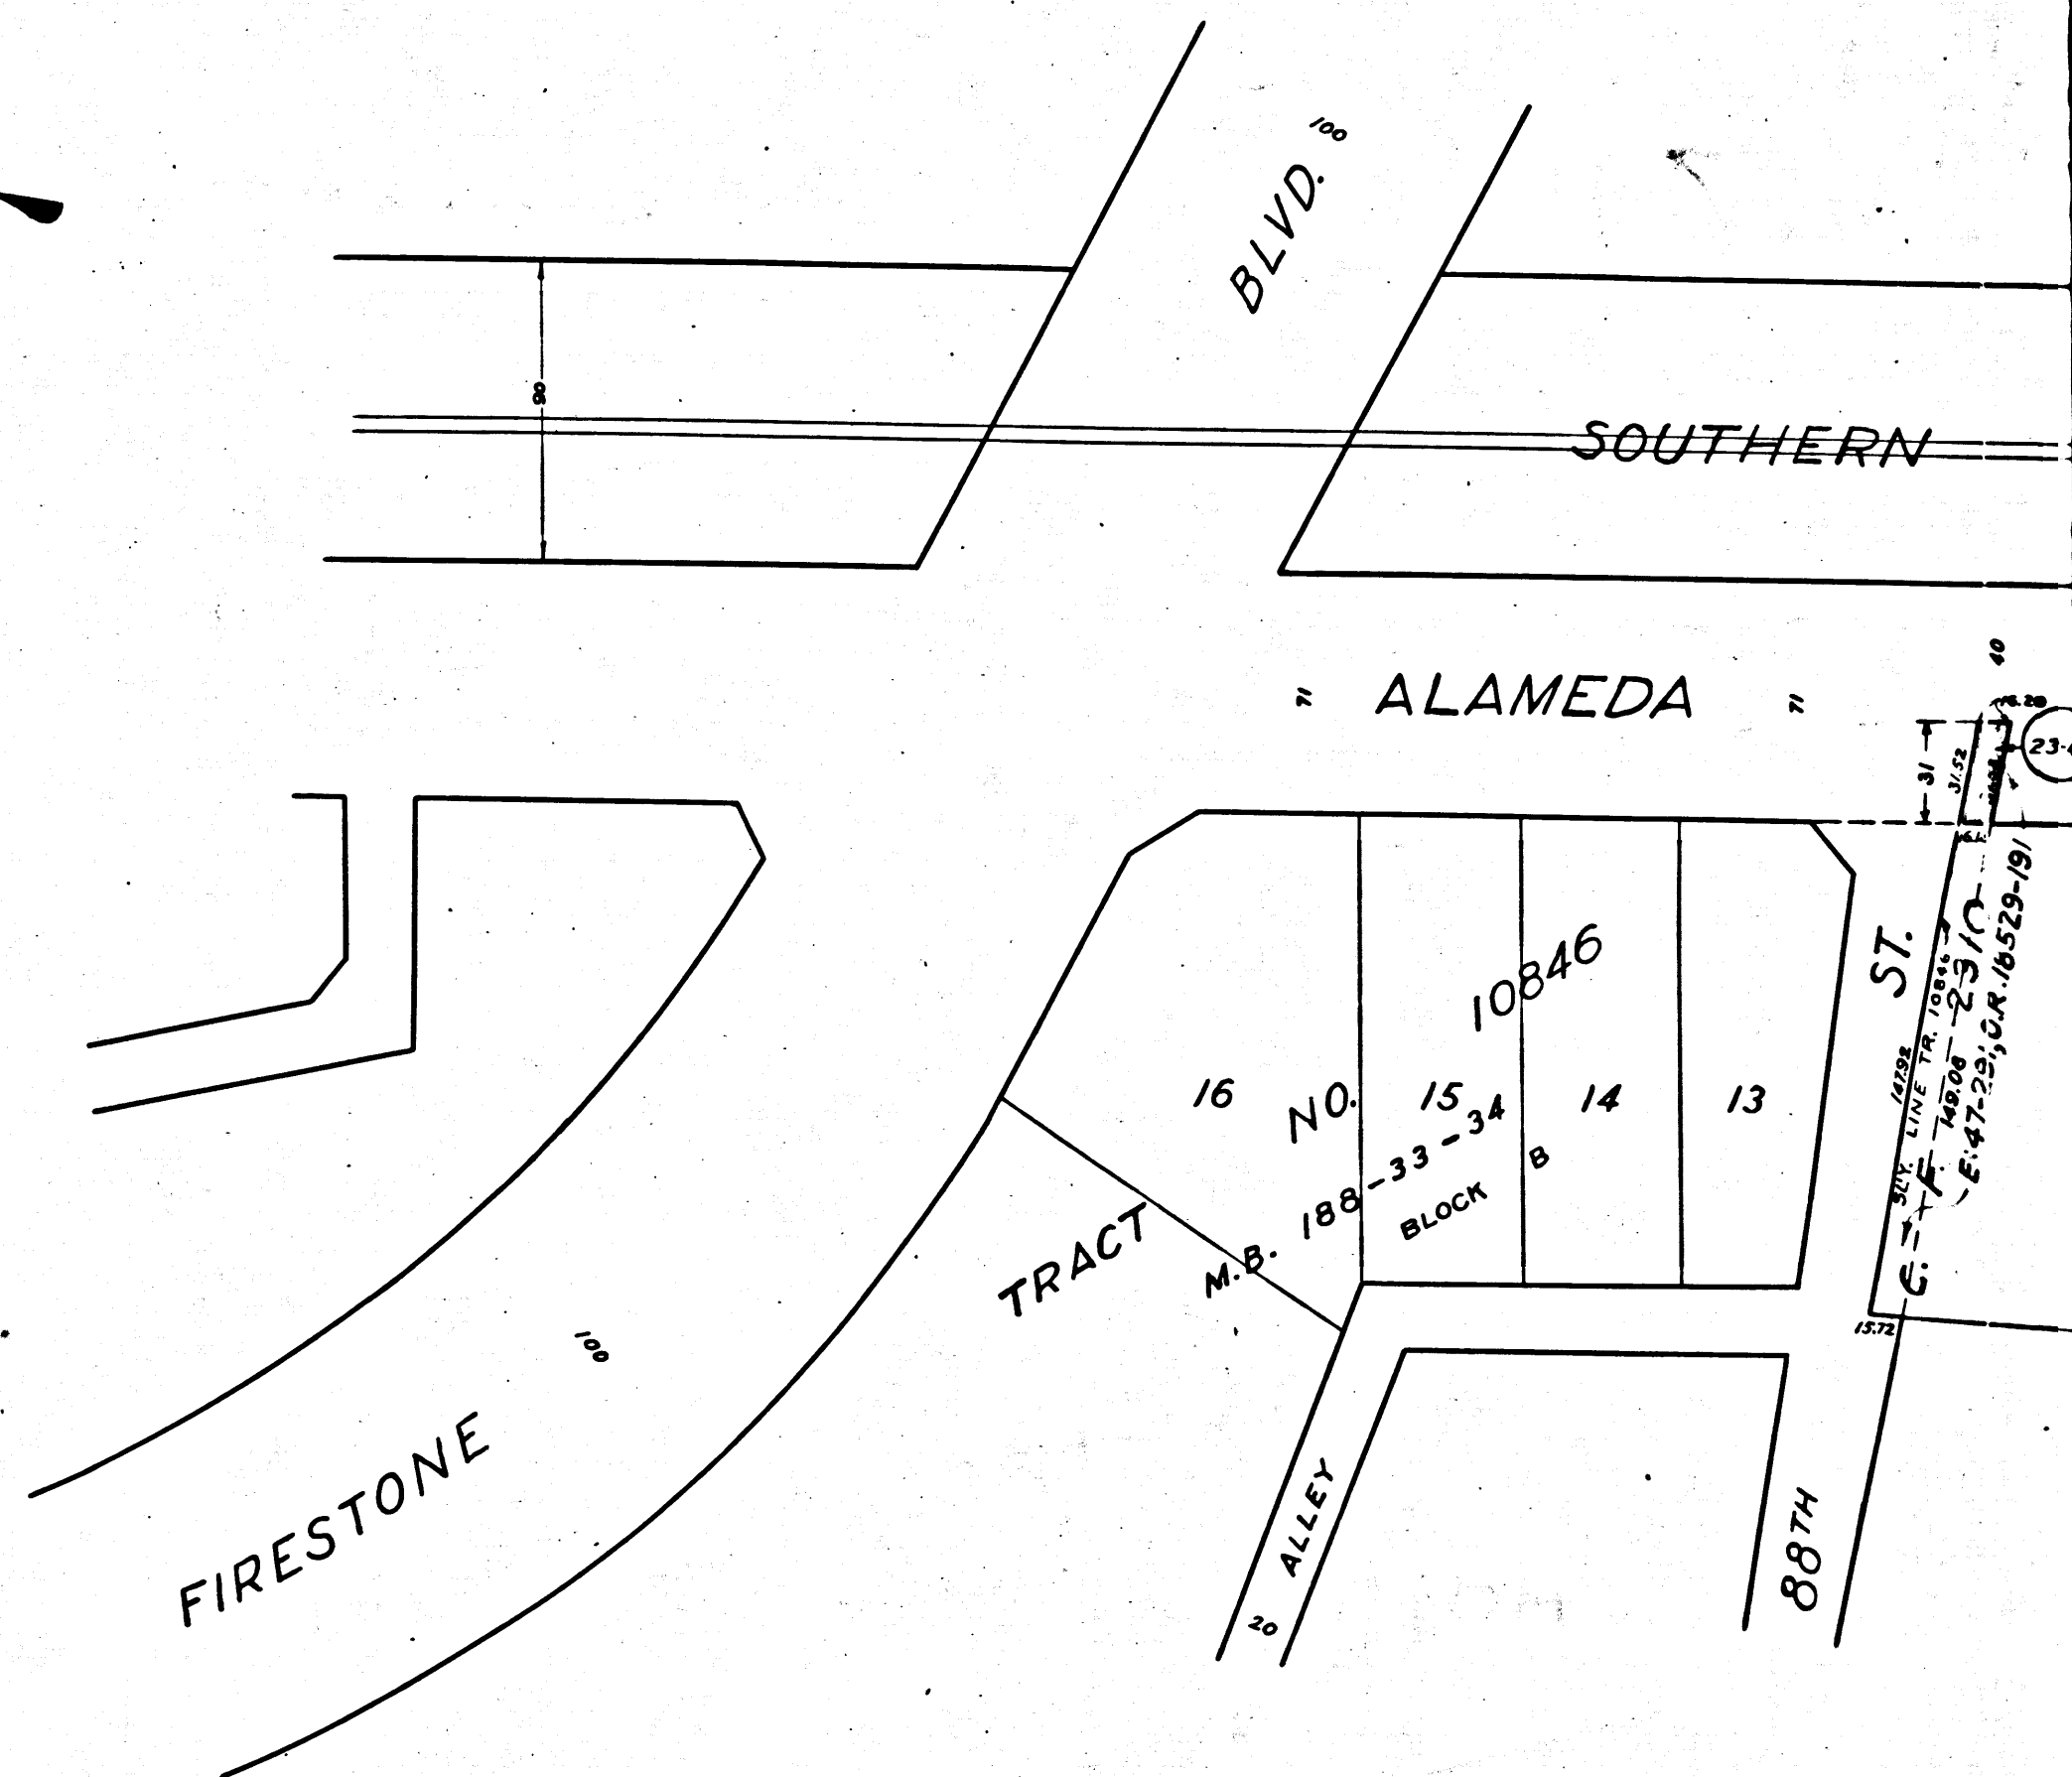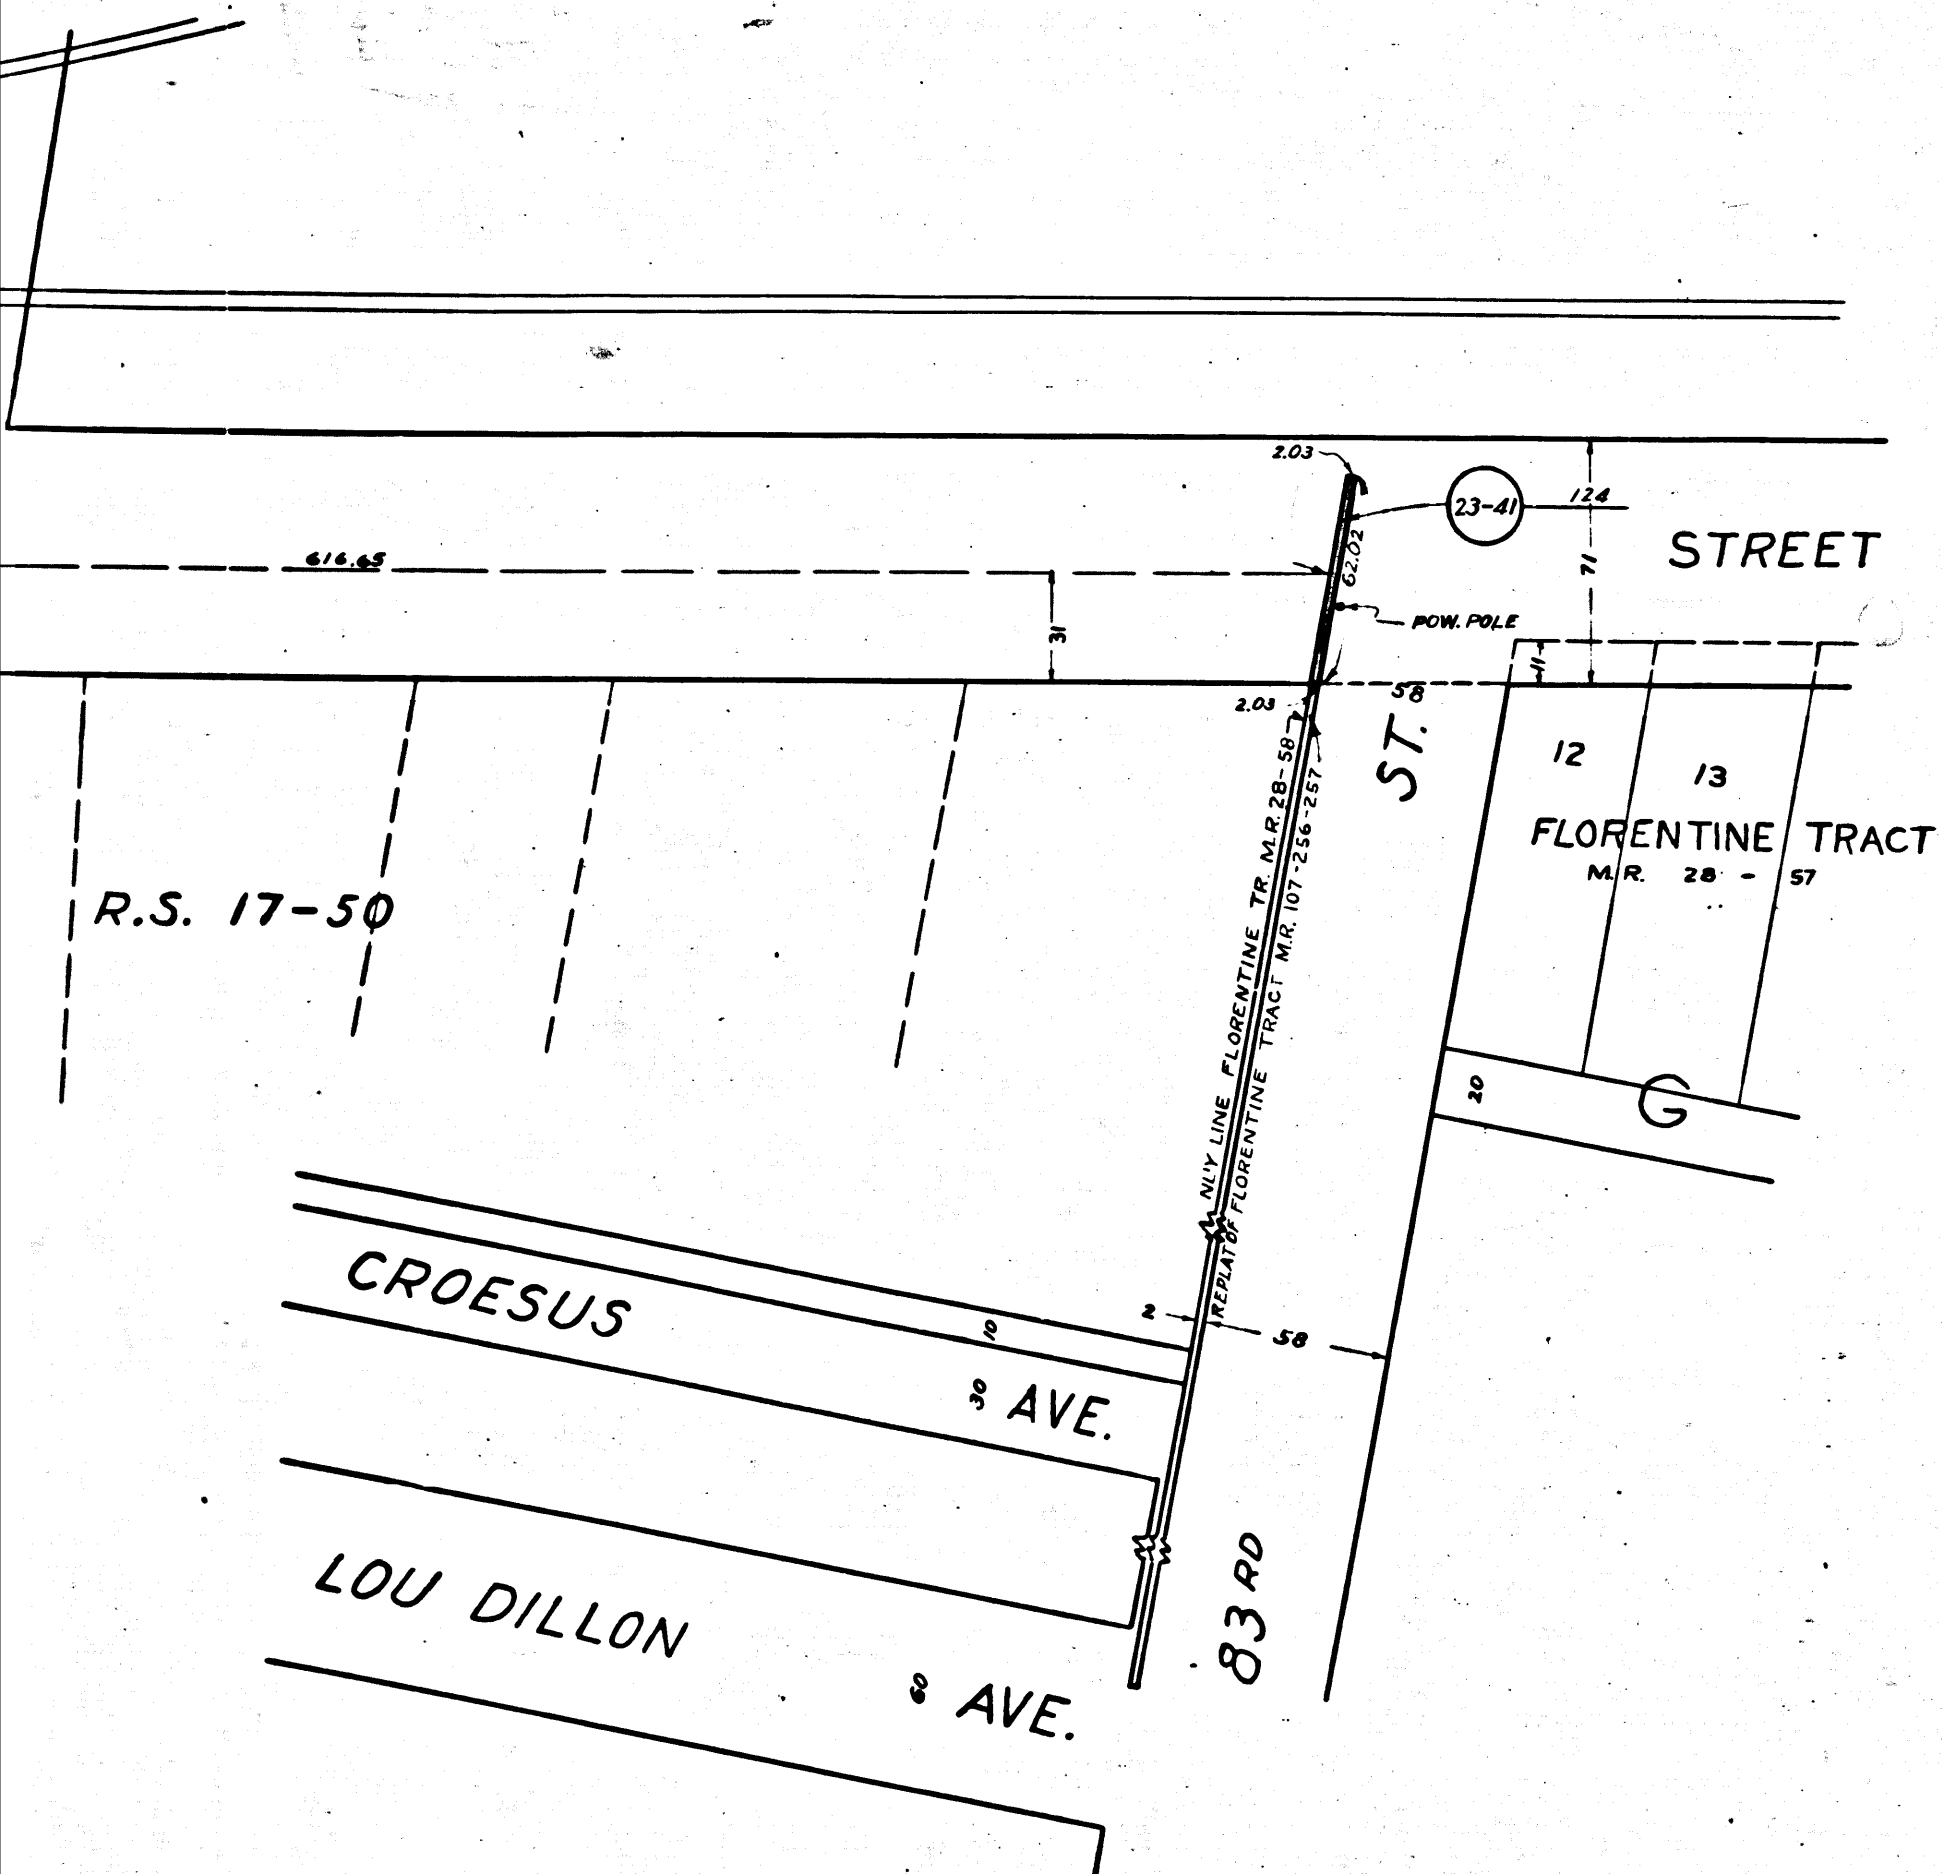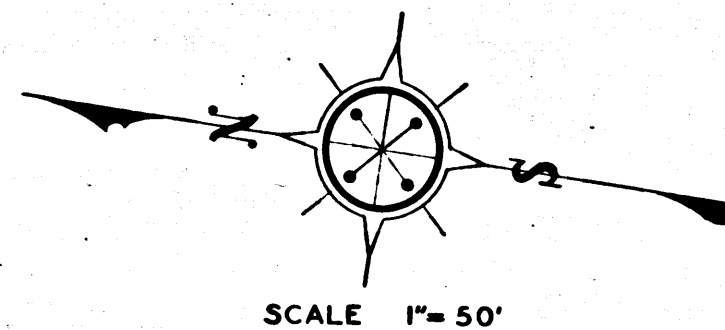


C.F. 2173 1-4



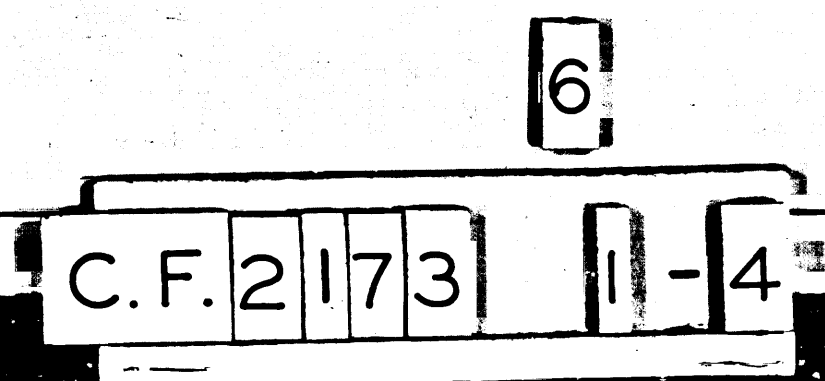





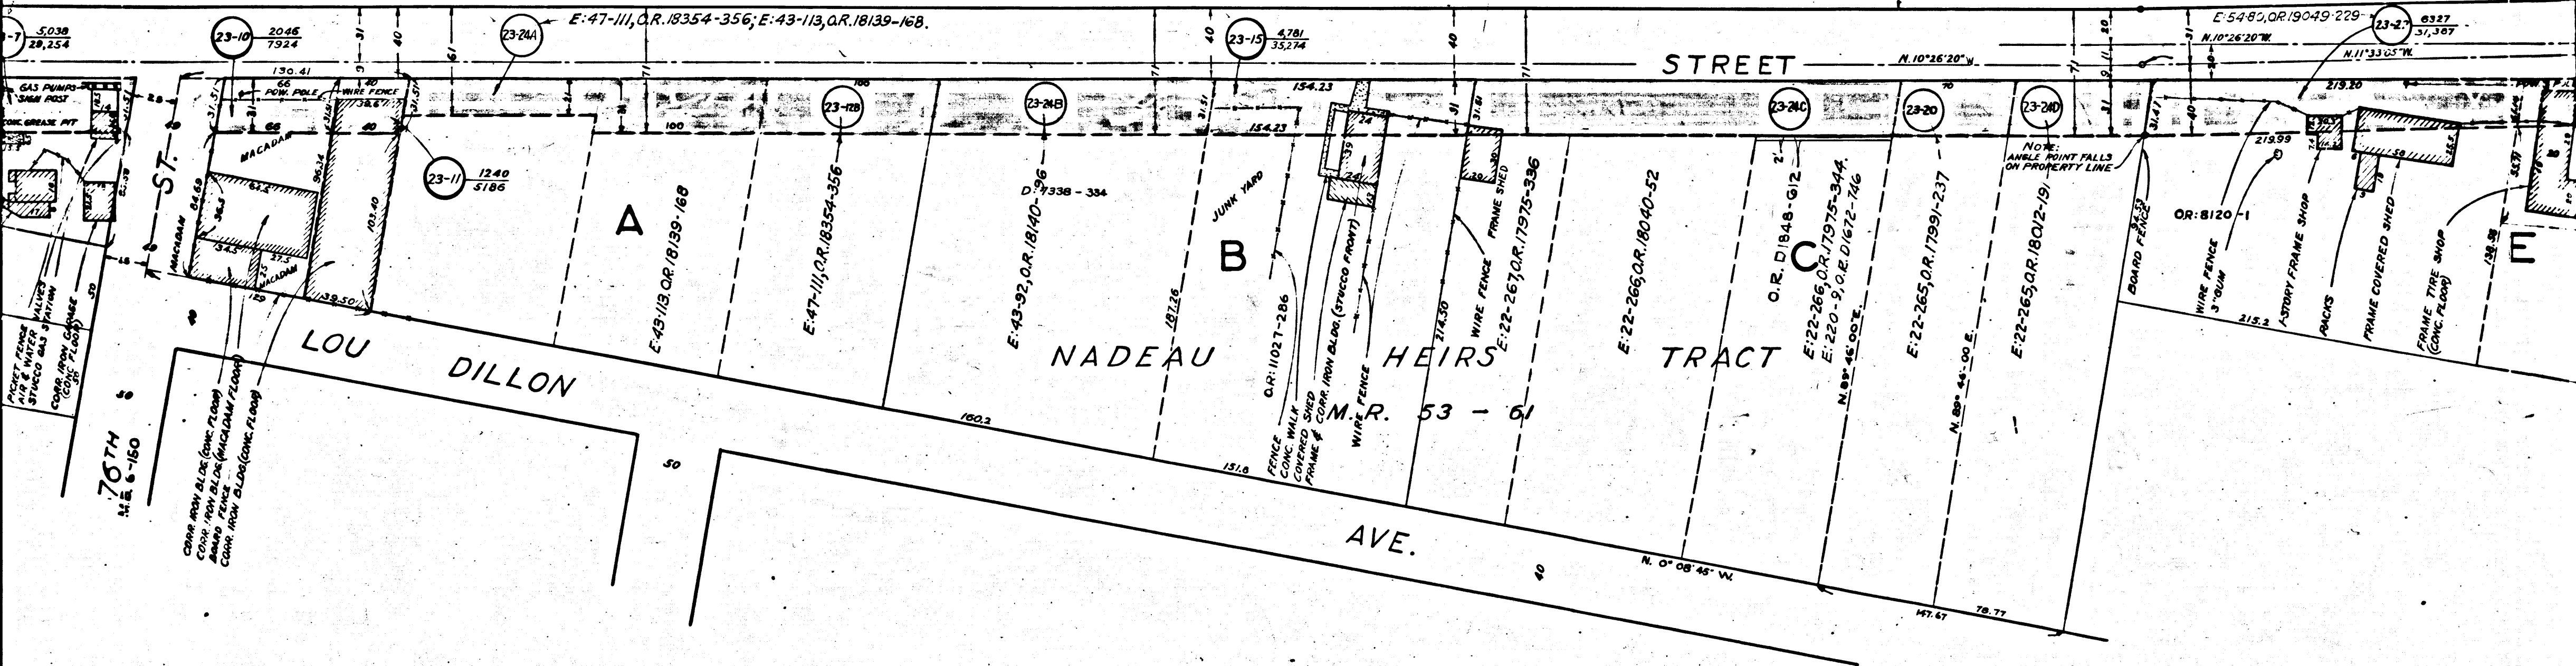





C.F. 2173 11-4

|      |   |   |   |   |   |   |   |
|------|---|---|---|---|---|---|---|
| C.F. | 2 | 1 | 7 | 3 | 1 | - | 4 |
|------|---|---|---|---|---|---|---|