


Superior Court Case No. 471-909  
 Suit for Condemnation  
 Filed Jan. 8, 1942  
 City of Hawthorne, Pltff.  
 vs.  
 Roy S. Blair, et al, Def.  
 Case dismissed as to Ely 25 ft. of  
 Lots 13 and 14, January 12, 1942.  
 Final judgment as to Ely 25 ft. lots 5,  
 6, 31 & 32 rendered in favor of Pltff.  
 Nov. 24, 1942.  
 E-61-59 OR 19746-102

INDEX NO 25  
 PLAN NO R-102-B  
 HAWTHORNE BOULEVARD WIDENING  
 BETWEEN  
 118TH STREET  
 AND  
 IMPERIAL HIGHWAY  
 IN  
 HAWTHORNE CALIFORNIA  
 W. R. BARGLEY  
 CITY ENGINEER  
 DRAWN BY - V. A. TURKIN  
 CHECKED BY -  
 SCALE - 1" = 50'  
 MARCH 15 1938  
 Neg. 529

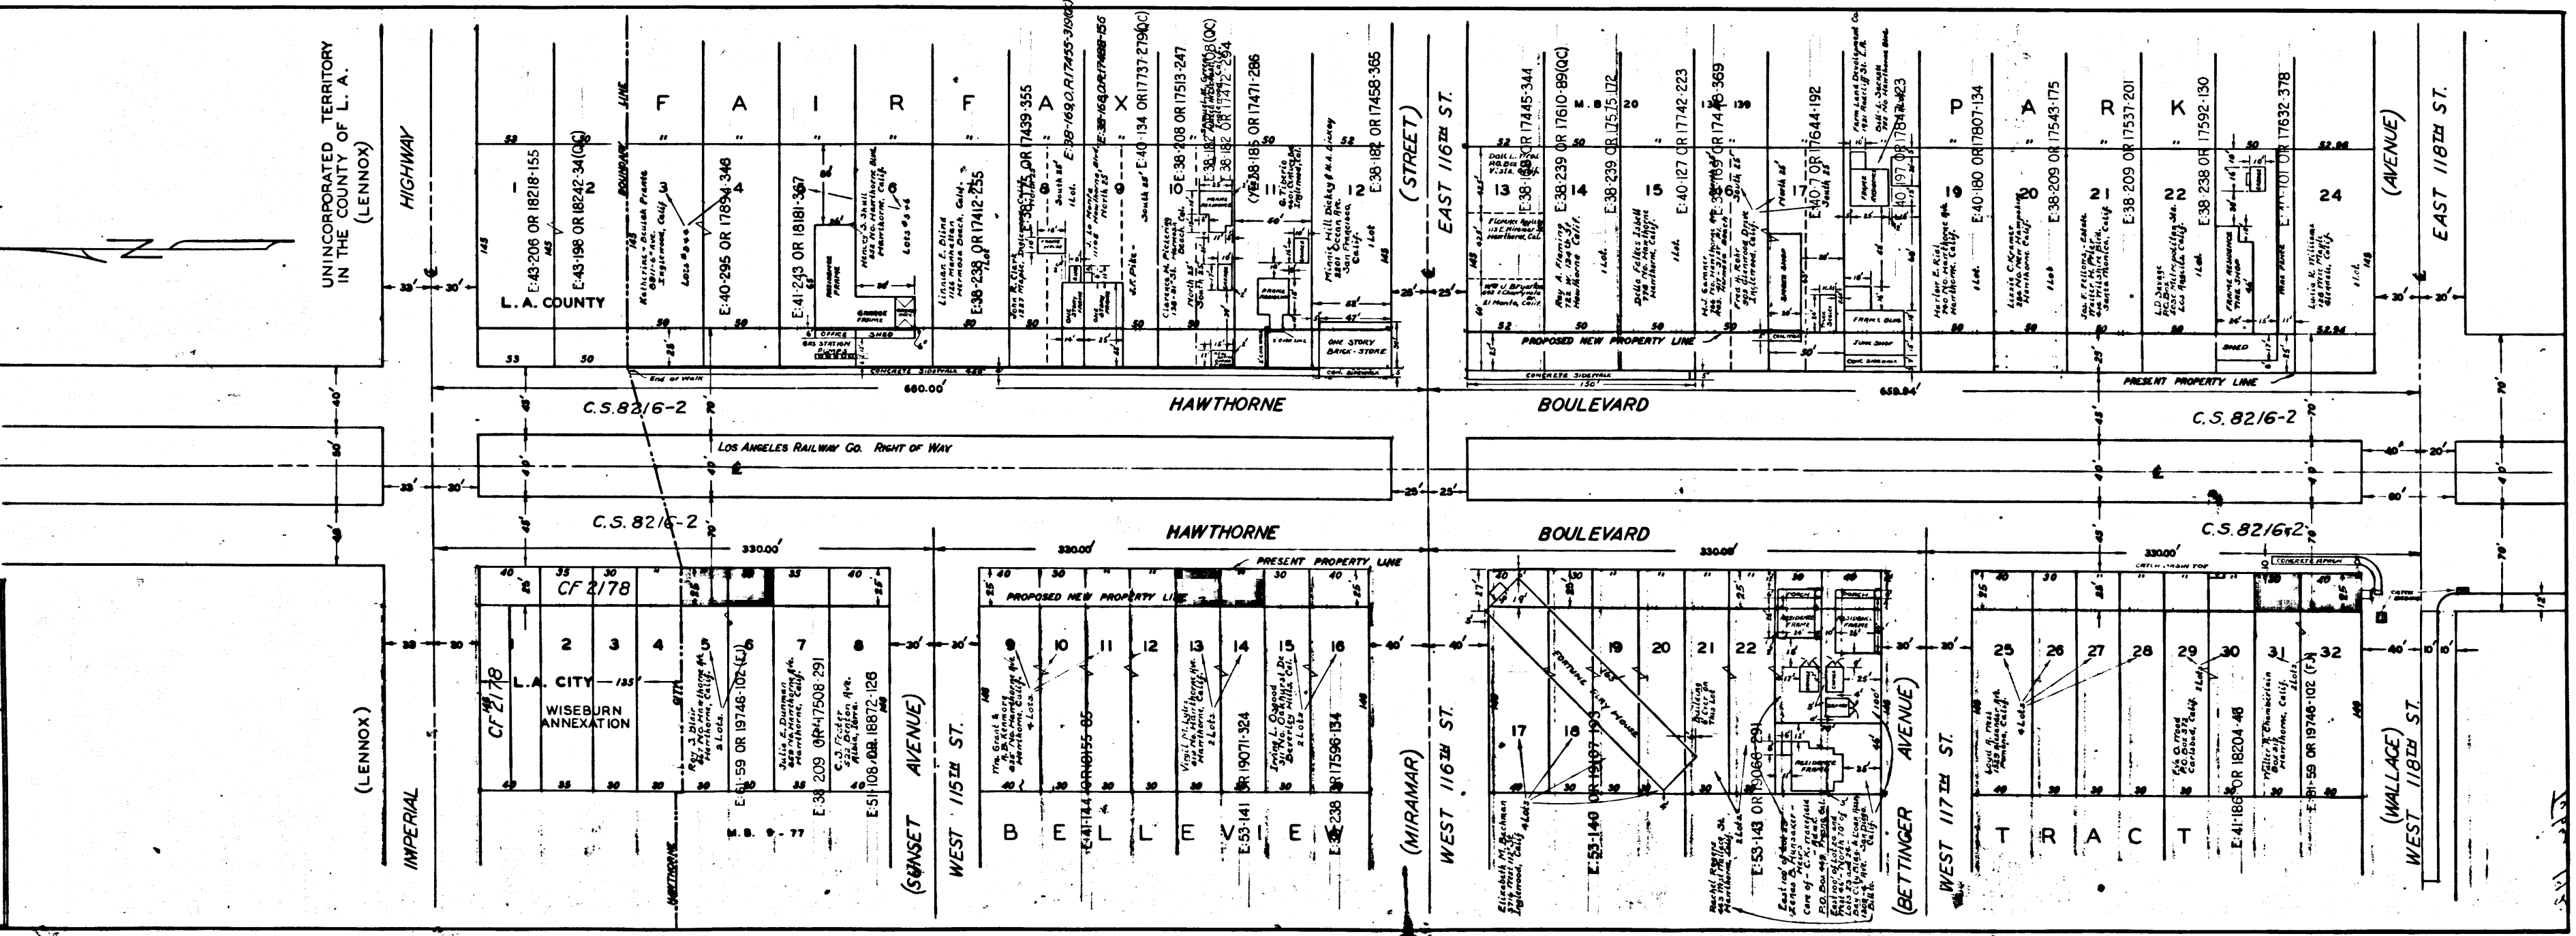

C.F. 2174-

Neg. 529