


BASE PROJECT MAP
 MANHATTAN BEACH
 RAILROAD SPUR
 ADDITIONAL LAND TO BE ACQUIRED

BASED ON LOS ANGELES CO. RECORDS
 SCALE: 1 IN = 100 FT. DATE: NOVEMBER 1942.

NOTE: Tracts 1, 2 and 3 not in Amended area of Additional Land to be Acquired. Included in Tracts 8, 9 and 10 in Amended original Acquisition.

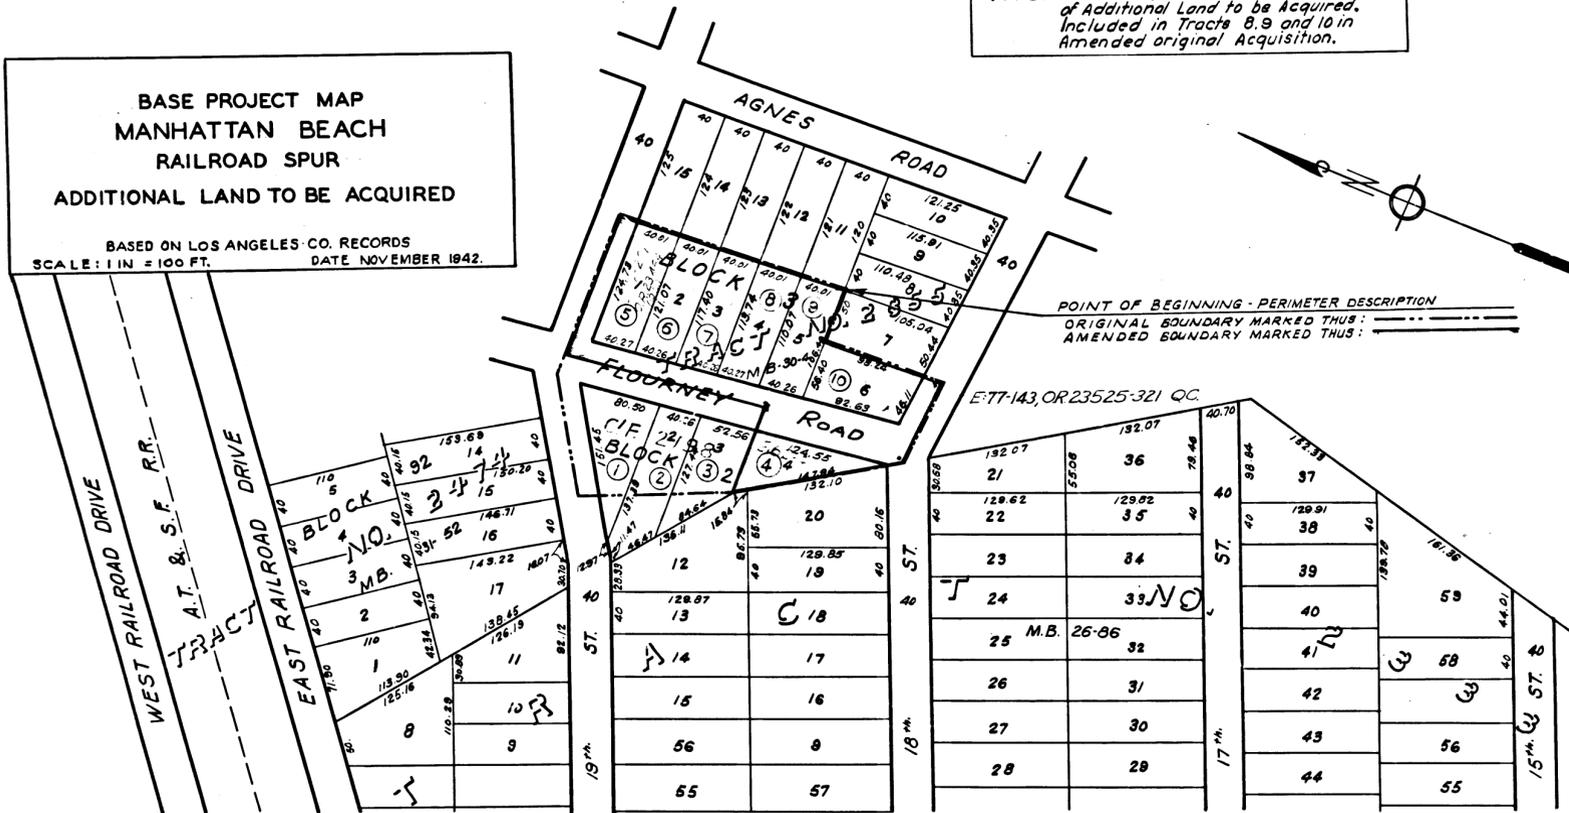

INDEX 25
 District Court Case No. 2440-RJ
 Suit for Condemnation
 Filed Sep. 17, 1942
 United States of America, Pltff,
 Vs.
 1.46 Acs. of land in the County of
 L.A.; The City of Manhattan Beach,
 et al, Defts.

Order for Immediate Possession as
 to all parcels, rendered Sep 17, 1942

Decree on Declaration of Taking in favor of Pltff. as
 to Tracts Nos. 8 and 9, rendered Jan. 27 1943.
 E: 62-25, O.R. 19757-245

Decree on Declaration of Taking in favor of Pltff. as
 to Tracts Nos. 6, 7-10, rendered Jan. 19 1943
 E: 62-46, O.R. 19782-273

C.F. 2200 -