
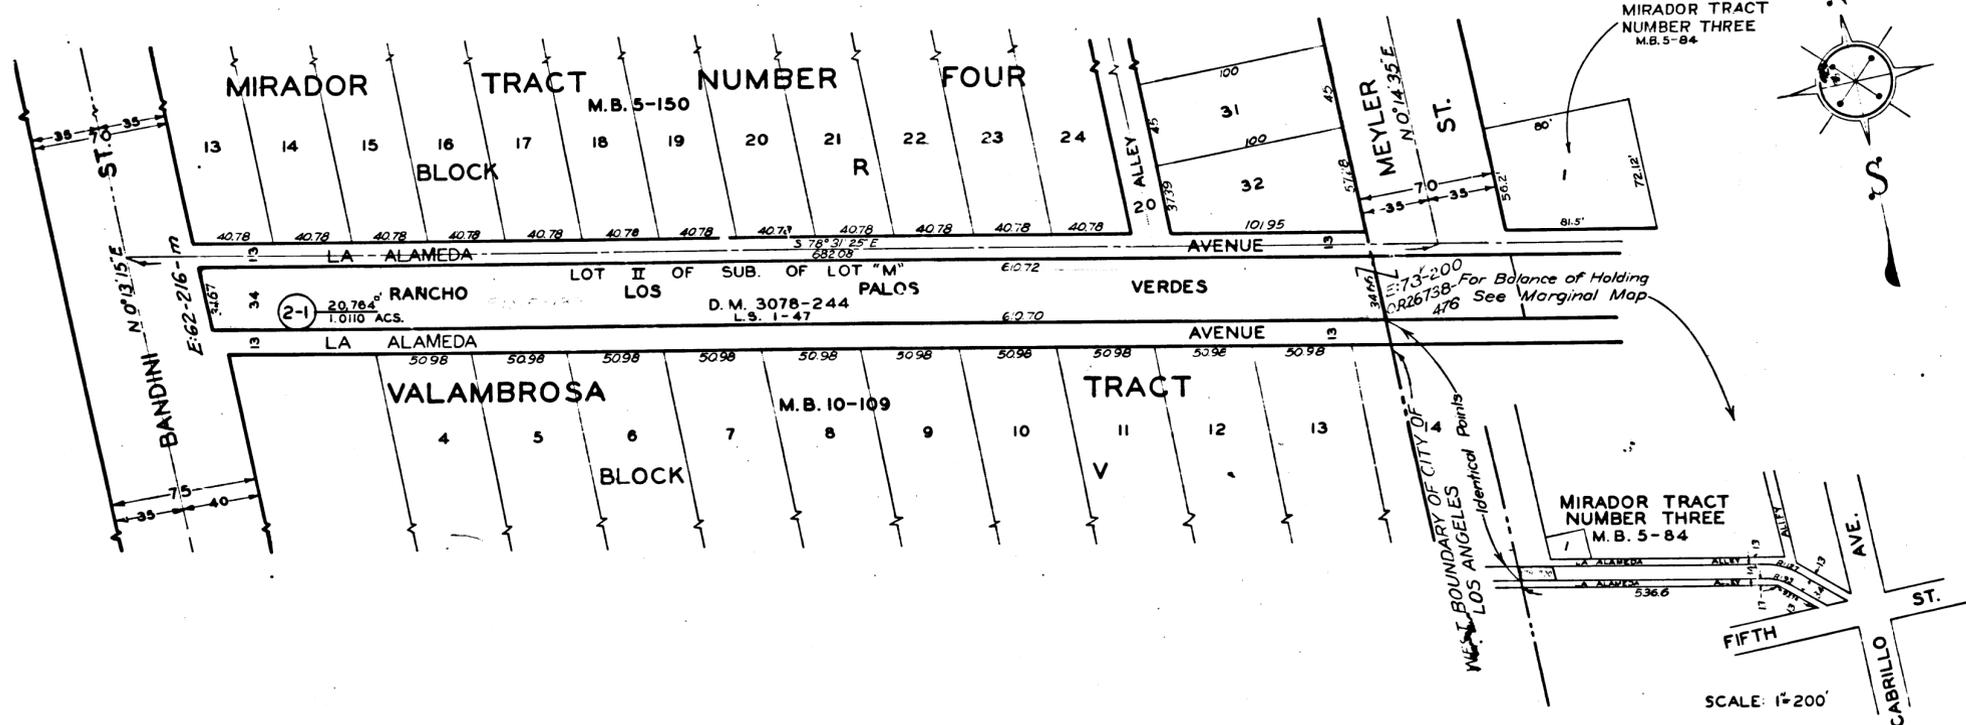


EXHIBIT "A"  
 MAP SHOWING PROPERTY TO BE ACQUIRED  
 FOR THE WIDENING  
 OF  
**LA ALAMEDA AVENUE**  
 IN ACCORDANCE WITH A RESOLUTION OF THE  
 BOARD OF SUPERVISORS OF LOS ANGELES COUNTY  
 SCALE: 1"=50' NOVEMBER, 1946  
 ALFRED JONES, COUNTY SURVEYOR

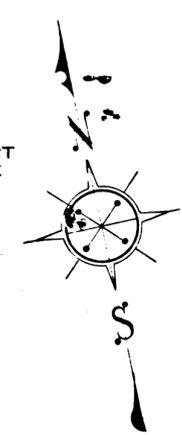

LEGEND  
 NUMBERS IN CIRCLES REPRESENT PARCELS SOUGHT TO BE ACQUIRED  
 PORTIONS COLORED RED SHOW EASEMENTS SOUGHT TO BE ACQUIRED  
 FOR HIGHWAY PURPOSES

AREAS OF PARCELS SOUGHT TO BE ACQUIRED SHOWN  
 0000 - AREA OF PARCEL IN SQUARE FEET  
 00000 - AREA OF HOLDING IN SQUARE FEET OR ACRES

INDEX 29

DRAWN BY	DATE	CHECKED BY	DATE	CALCULATED BY	DATE	CHECKED BY	DATE
POINDEXTER	12-46	SYMMONDS	12-46	POINDEXTER	12-46	SYMMONDS	12-46

REFERENCES

ALIGNMENT: C.S. 8-795  
 L.A. CO. RD. DEPT. F.B.  
 P.C. 86-2  
 M.B. 5-84

TOPOGRAPHY:

INDEX MAP 29 (B-2) ASSESSOR BOOK 103

LA ALAMEDA AVENUE ②  
 SHEET 1 OF 1 SHEET

C.F. 2301 -