

Soledad Canyon Road

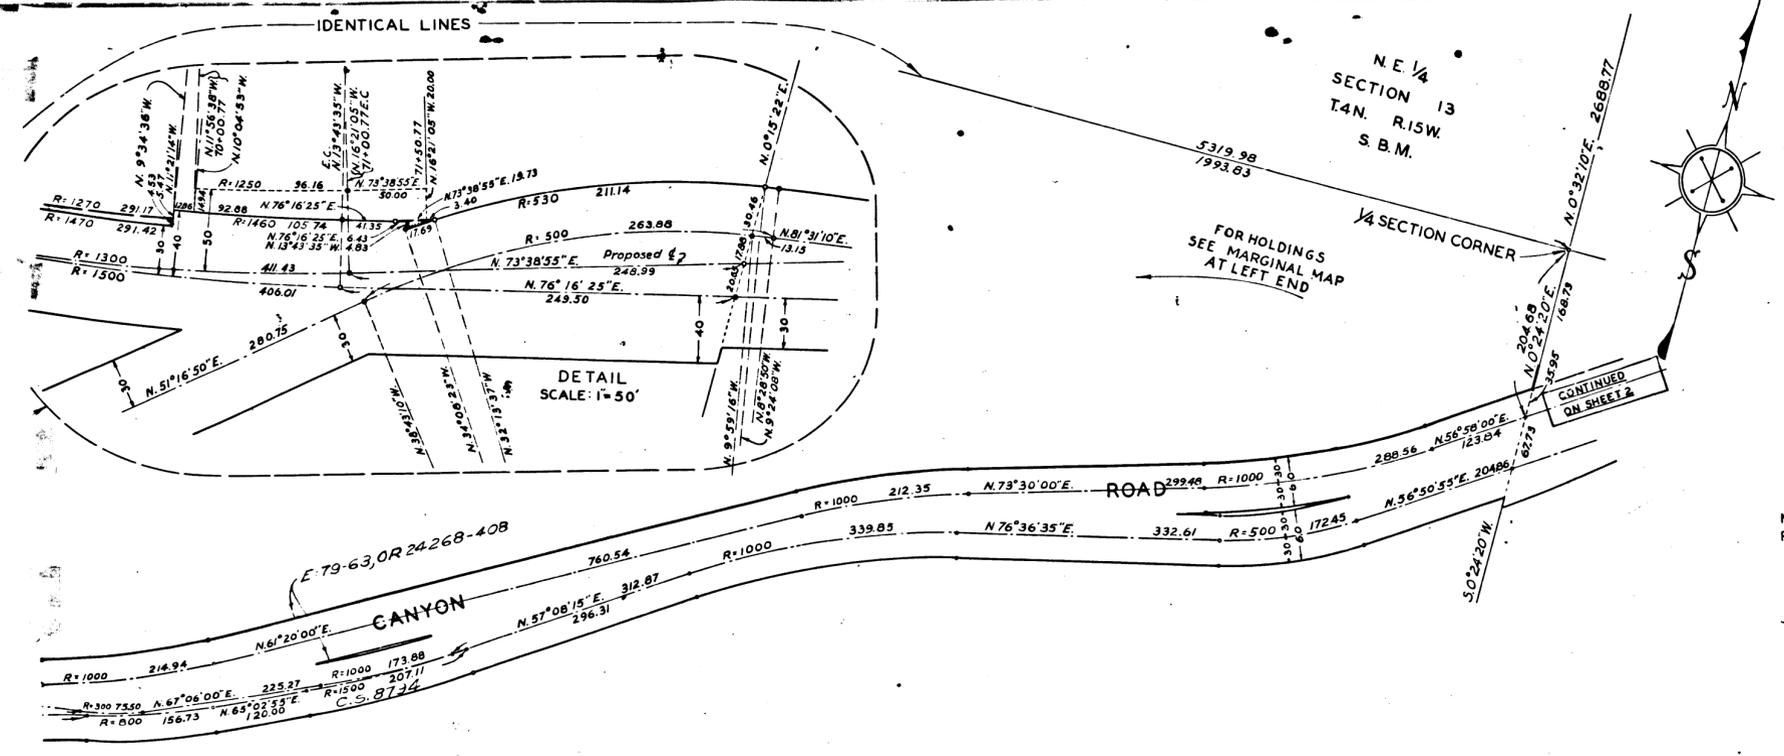
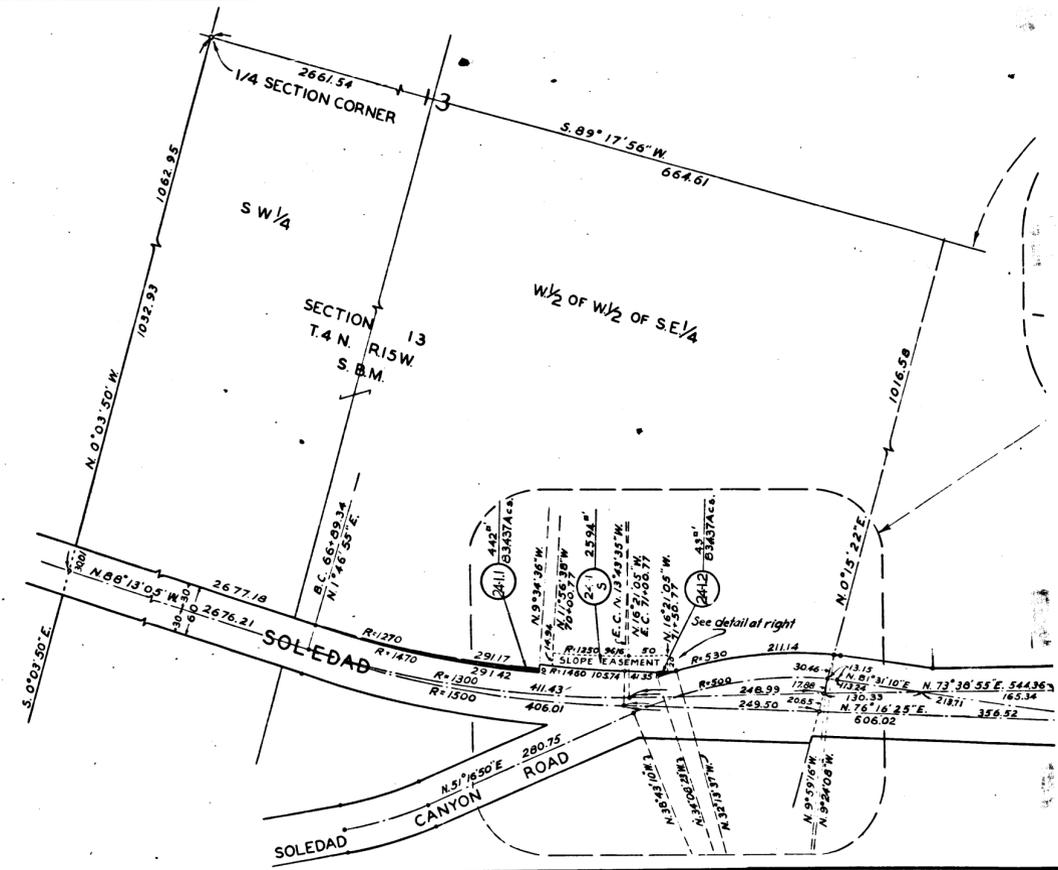
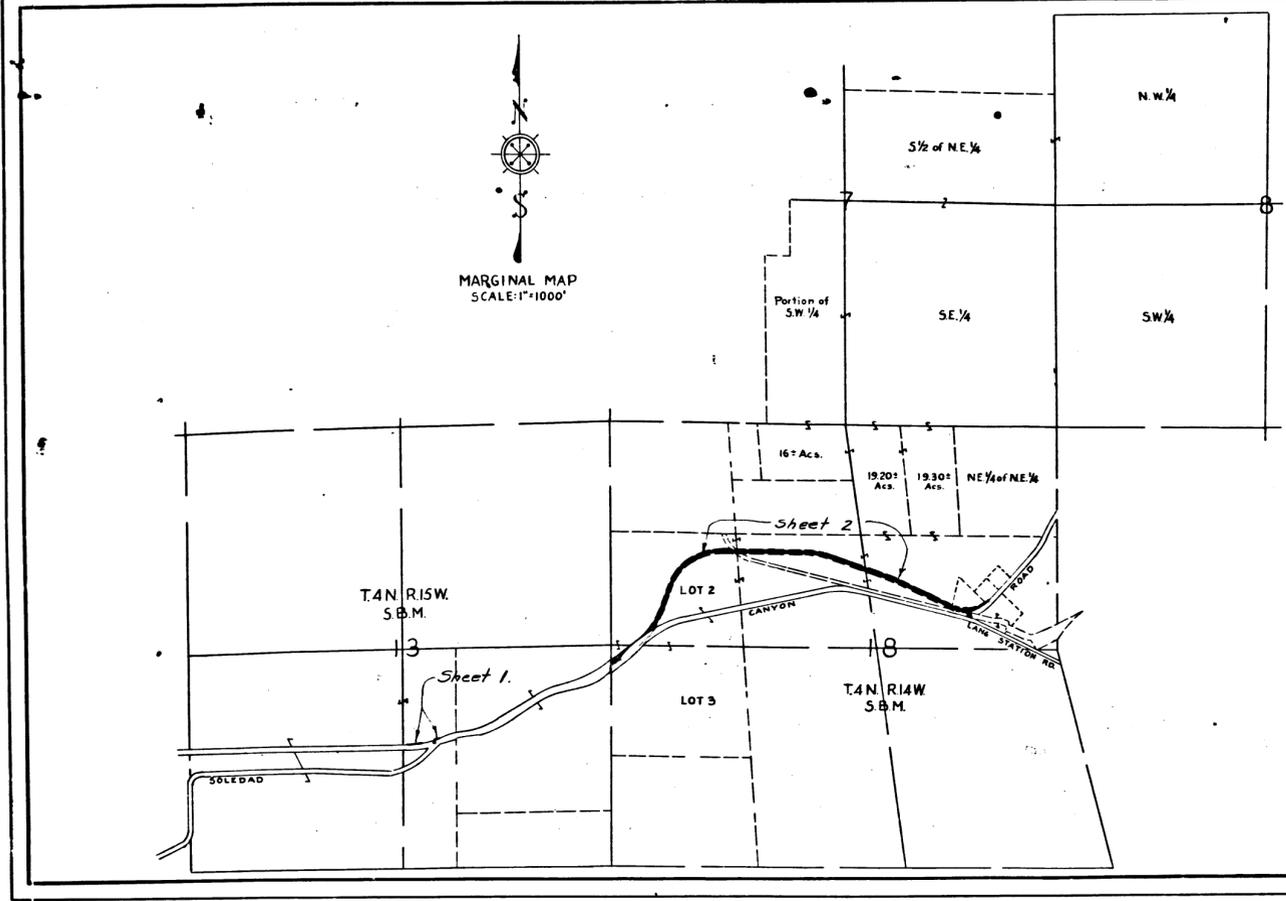


EXHIBIT "A"
MAP SHOWING PROPERTY TO BE ACQUIRED FOR THE RE-ALIGNMENT OF SOLEDAD CANYON ROAD AND LANG STATION ROAD
 IN ACCORDANCE WITH A RESOLUTION OF THE BOARD OF SUPERVISORS OF LOS ANGELES COUNTY
 SCALE: 1"=100' AUGUST, 1947
 ALFRED JONES, COUNTY SURVEYOR

INDEX 62 LEGEND

NUMBERS IN CIRCLES REPRESENT PARCELS SOUGHT TO BE ACQUIRED. PORTIONS COLORED RED SHOW EASEMENTS SOUGHT TO BE ACQUIRED FOR HIGHWAY PURPOSES. PORTIONS COLORED YELLOW SHOW EASEMENTS SOUGHT TO BE ACQUIRED FOR PURPOSES APPURTENANT TO HIGHWAY

AREAS OF PARCELS SOUGHT TO BE ACQUIRED SHOWN
 0000'-AREA OF PARCEL IN SQUARE FEET
 THUS: 00000'-AREA OF HOLDING IN SQUARE FEET OR ACRES

DRAWN BY	DATE	CHECKED BY	DATE	CALCULATED BY	DATE	CHECKED BY	DATE
H.M.HALL	Aug 1947	SILVERMAN	Aug 1947	H.M.HALL	Aug 1947	SILVERMAN	Aug 1947

REFERENCES: ALIGNMENT: ROAD DEPT. DEED MAP MJ 2343. TOPOGRAPHY:




INDEX MAP 16(B-2,3) 62(D.E-2) ASSESSOR BOOK 169
 SOLEDAD CANYON ROAD ② LANG STATION ROAD ③
 SHEET 1 OF 2 SHEETS

Superior Court
 Suit for
 Filed
 County of Los Angeles
 Charley Lath
 Note: Complaint
 3-7, 24-1, 24-4,
 24-3B, 24-3B-51,
 24-7, 24-8, 24-9,
 shown on this
 Order author
 mediate pos
 rendered C
 Final Judgment
 as to Parcel
 24-3B-5-3, 24-
 24-4-5, 24-7,
 3-5 & 3-6, A
 -E10-

Sheet 1 of 2
 Soledad Canyon Road
 Lang Station Road
 2304

C.F. 2304 1-2

Base point bearing
 from north-south grid
 shown on northern
 sheets to S 1982

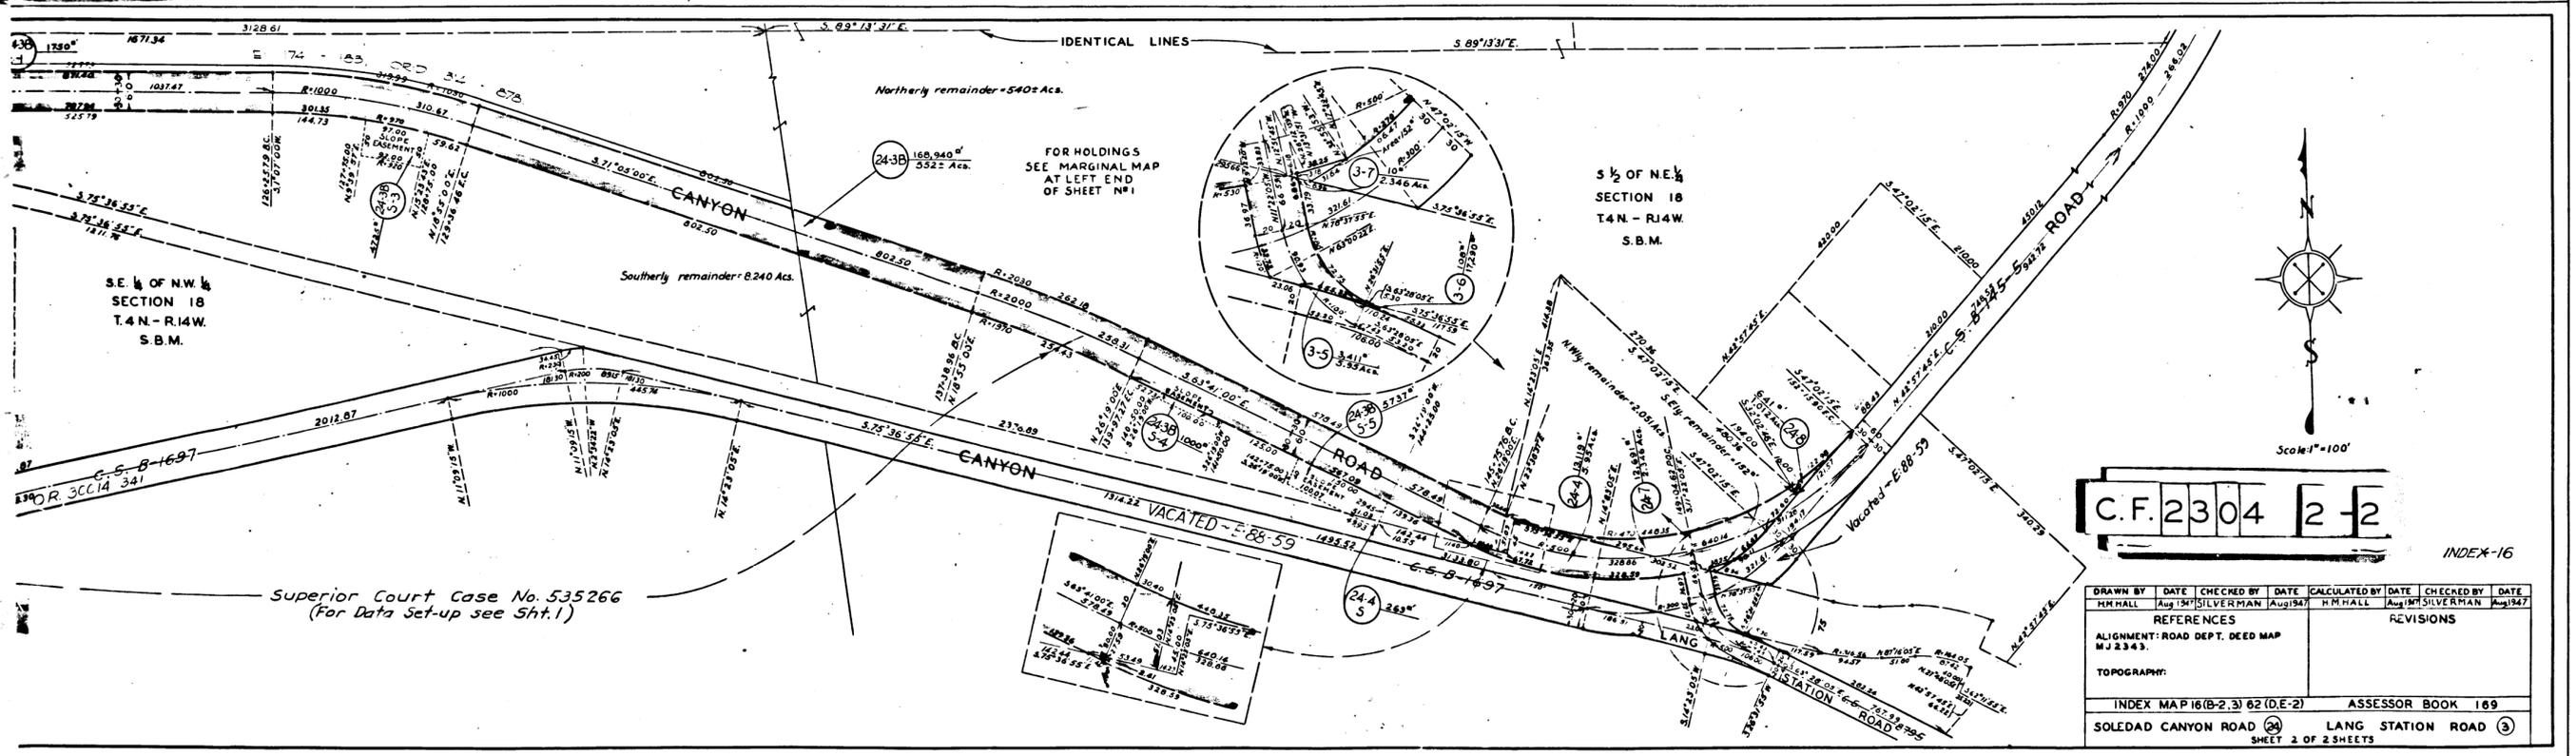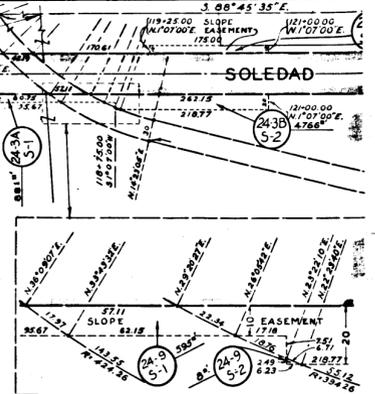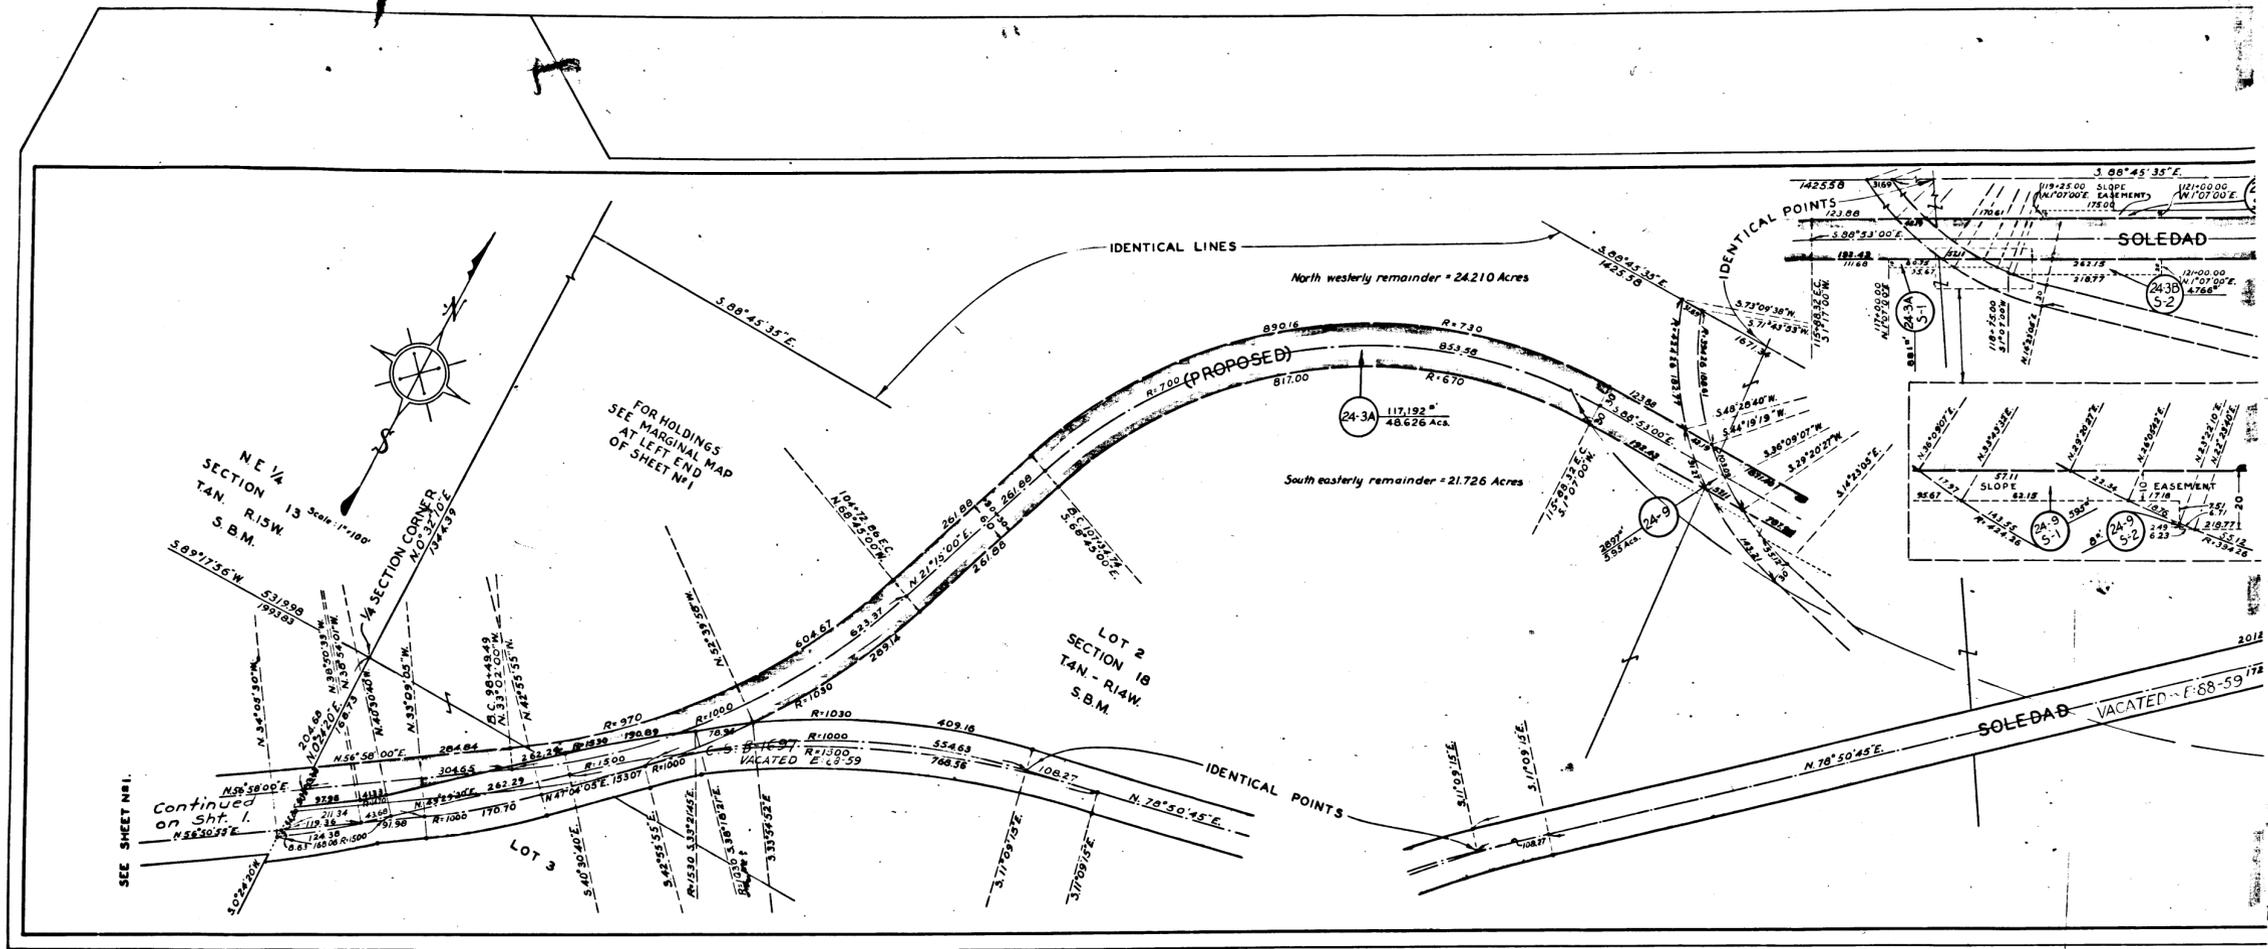

Quarter S. of S. Quarter
 Road Station Road
 Soledad Canyon Road