

SCALE: 1"=50'

For Holdings See Marginal Map →

RANCHO

PART

SANTA

PARAMOUNT

BROADFIELD

(FINALLY

CONFIRMED





TO

J. P. MCFARLAND

AND

P. 1-156-158

GALLATIN-SCHOOL HOUSE

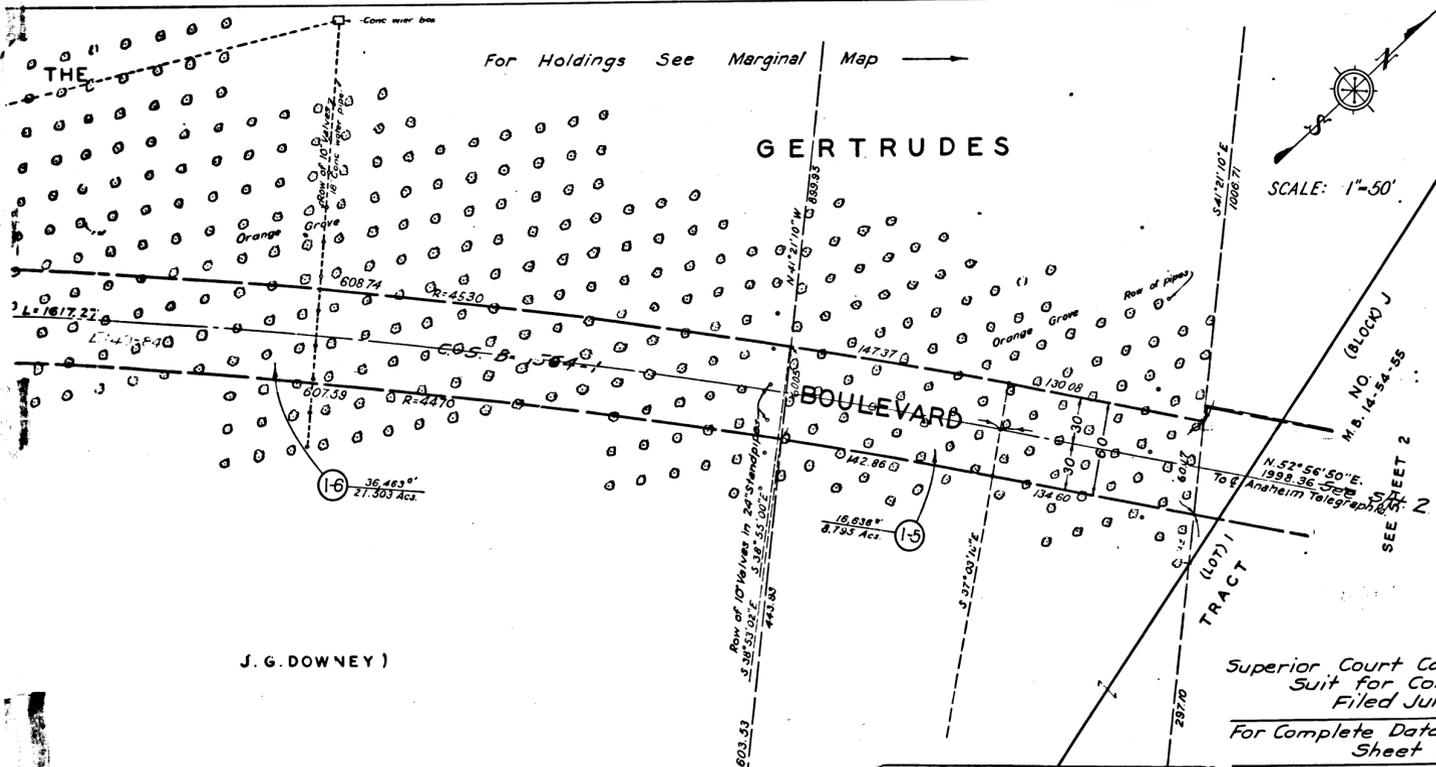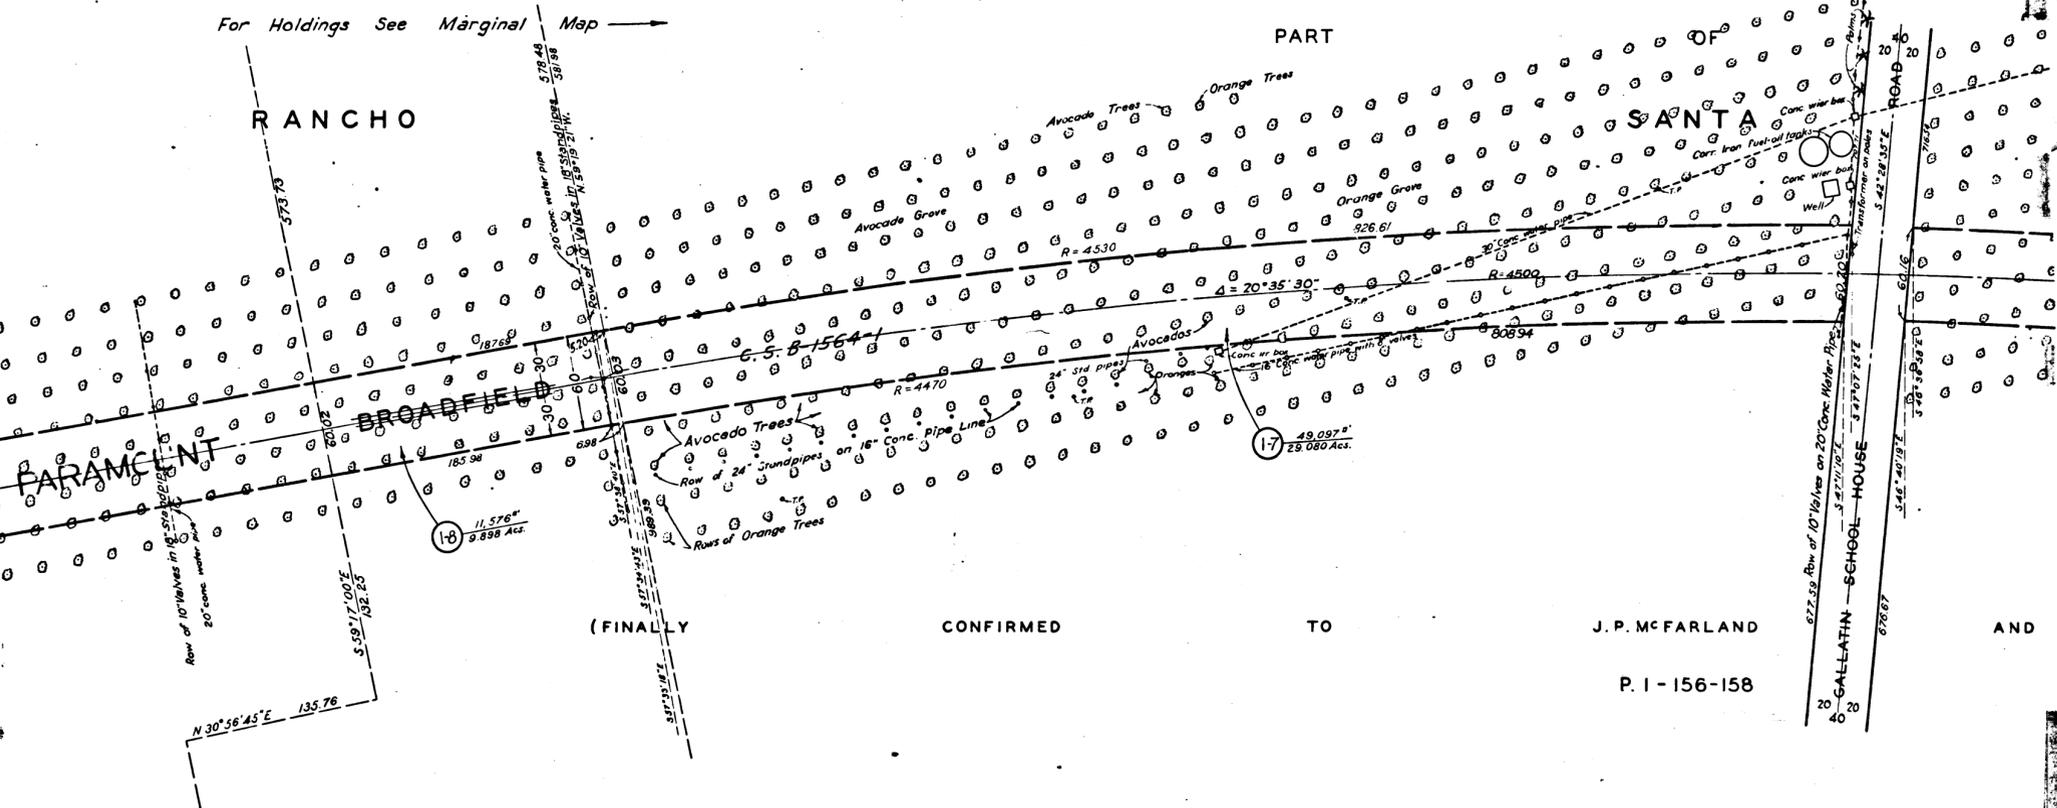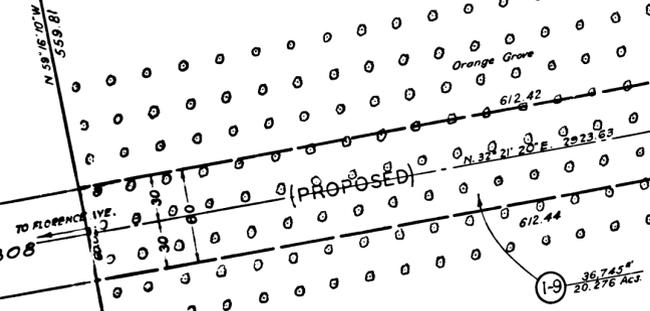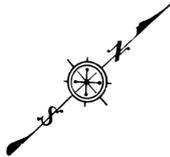

SCALE: 1"=50'

GERTRUDES

MARGINAL MAP  
SCALE: 1"=200'

RANCHO

PART OF THE

SANTA

GERTRUDES

BOULEVARD

PARAMOUNT

BOULEVARD

BROADFIELD

BOULEVARD

J. P. MCFARLAND

J. G. DOWNEY

Superior Court Case No. 530977  
Suit for Condemnation  
Filed Jun. 13, 1947  
For Complete Data Set-up see  
Sheet 2.

C.F. 2307 1-2

DRAWN BY	DATE CHECKED BY	DATE CALCULATED BY	DATE CHECKED BY	DATE
H.M.H. & W.C.P.	10-46	S.S. & D.J.S.	10-46	SILVERMAN
REFERENCES		REVISIONS		
ALIGNMENT: C.S.B-1504, C.S.B-1220		2-21-47		
TOPOGRAPHY: F.B. 815				
INDEX MAP: 3b (C-6)		ASSESSOR BOOK 350		
PARAMOUNT BROADFIELD BOULEVARD		SHEET 1 OF 2 SHEETS		
		INDEX # 36		

SHEET 1 OF 2 SHEETS

FINALLY CONFIRMED TO J. P. MCFARLAND AND J. G. DOWNEY


TRACT

3

4

NO

J

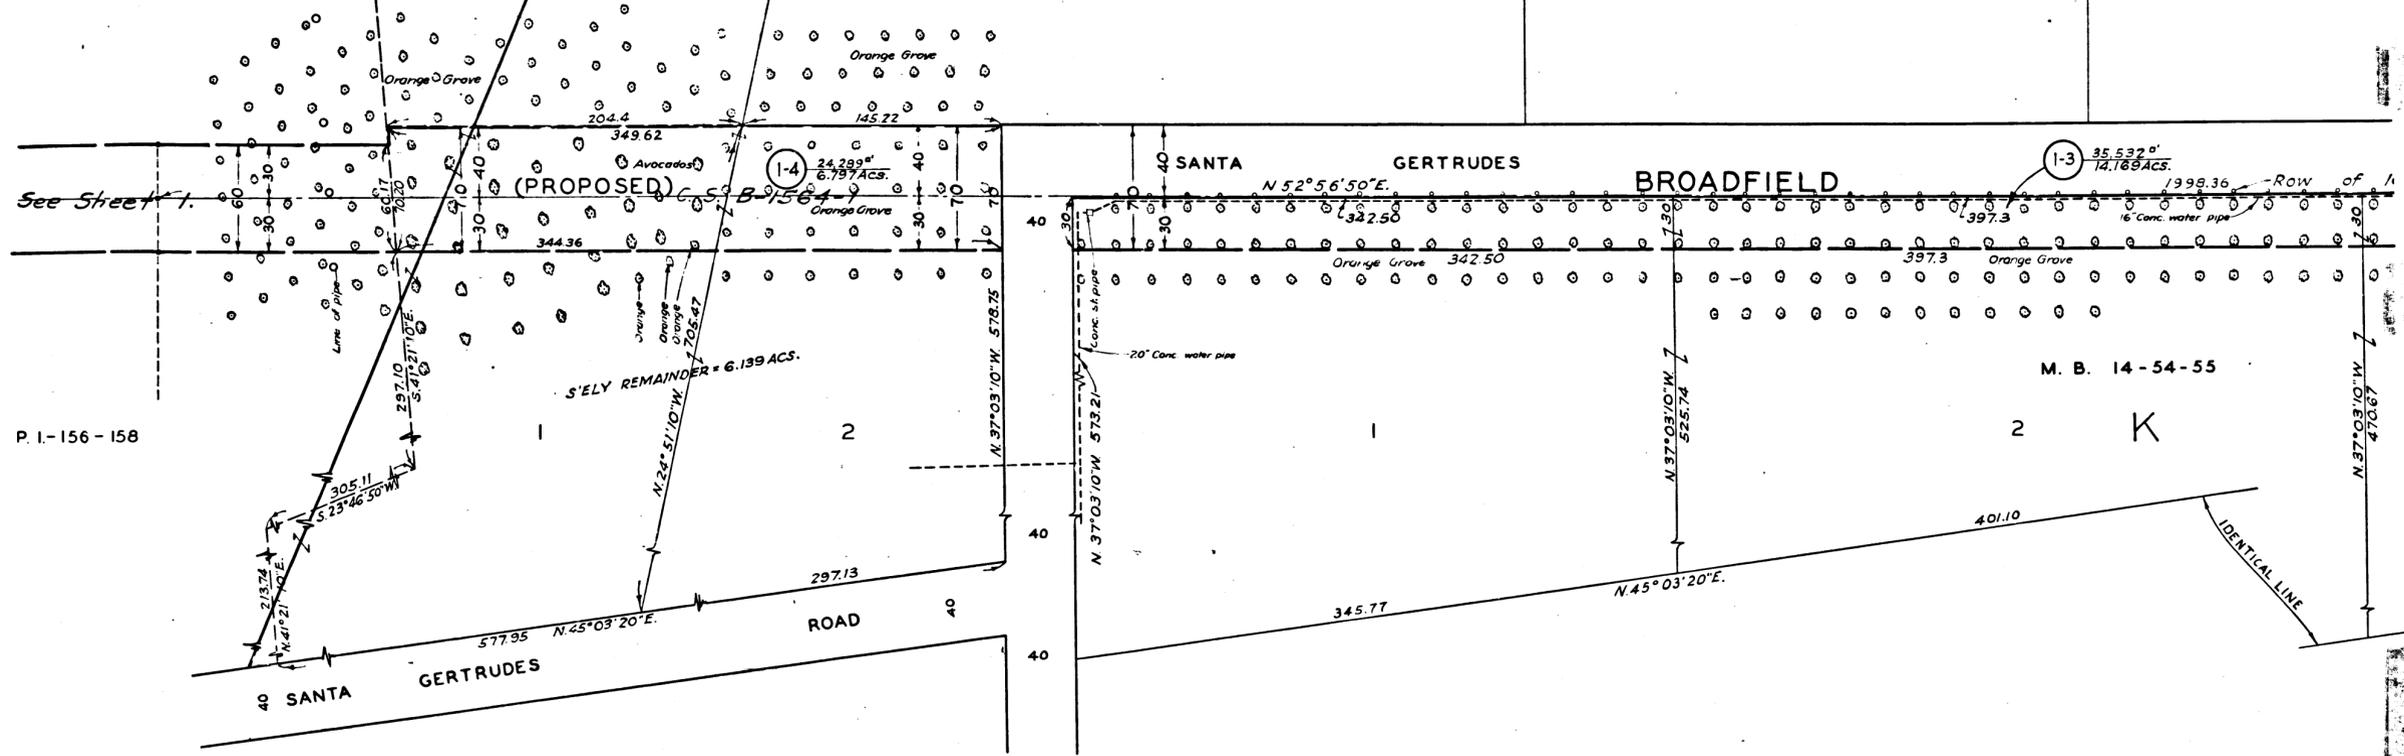

SEE SHEET 1

P. 1-156-158

M. B. 14-54-55

K

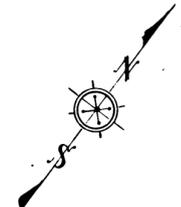
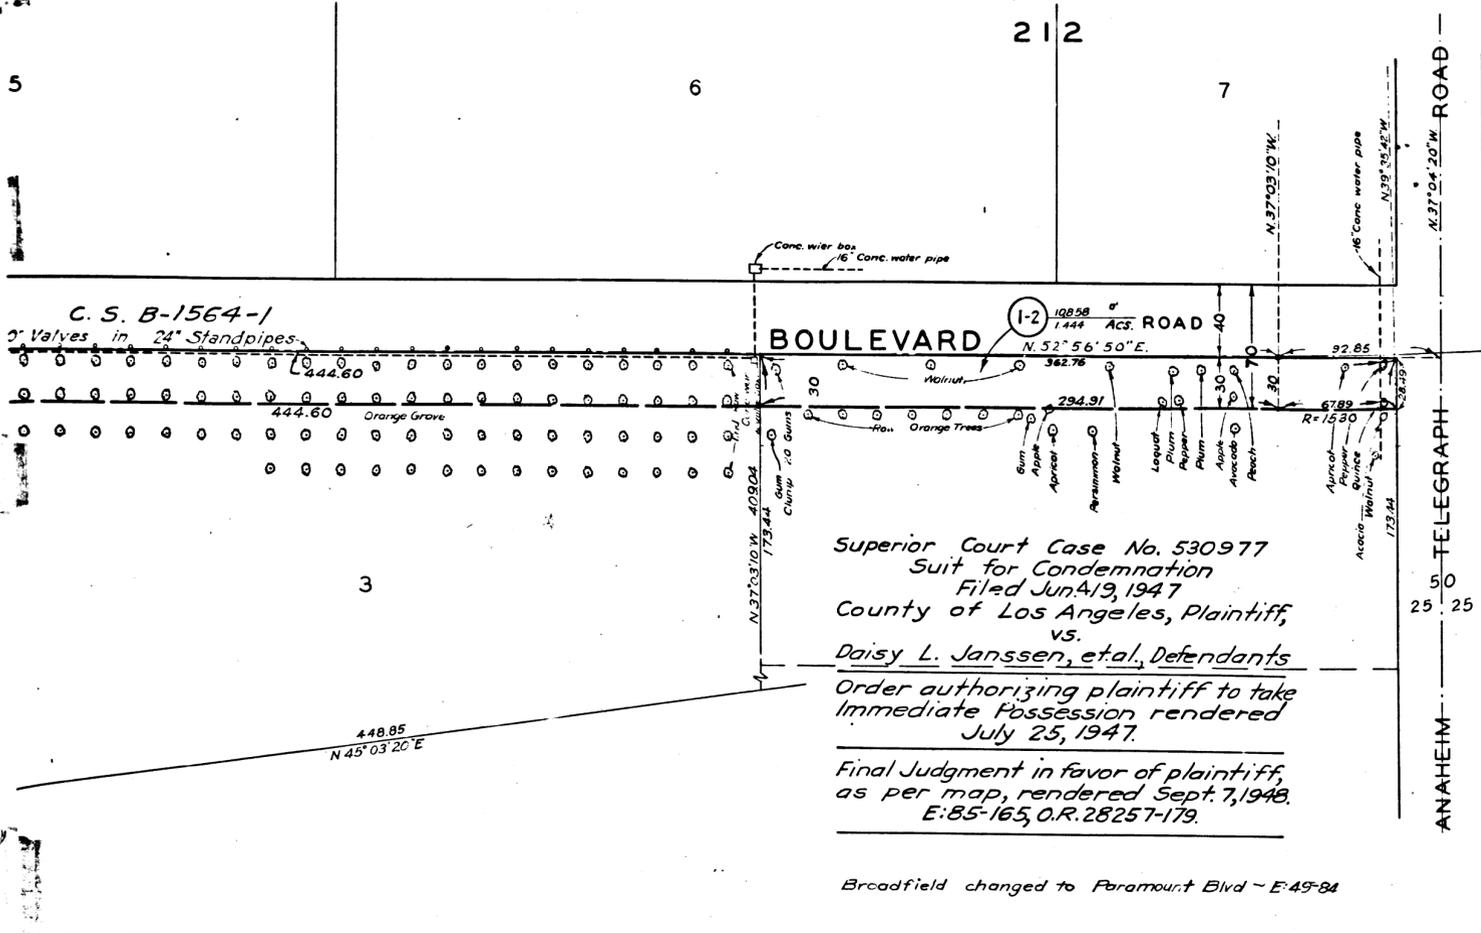


EXHIBIT 'A'  
MAP SHOWING PROPERTY TO BE ACQUIRED  
FOR THE OPENING AND WIDENING  
OF  
**BROADFIELD BOULEVARD**  
IN ACCORDANCE WITH A RESOLUTION OF THE  
BOARD OF SUPERVISORS OF LOS ANGELES COUNTY  
SCALE: 1"=50' FEB. 1947  
ALFRED JONES COUNTY SURVEYOR

LEGEND  
NUMBERS IN CIRCLES REPRESENT PARCELS SOUGHT TO BE ACQUIRED.  
PORTIONS COLORED RED SHOW EASEMENTS SOUGHT TO BE ACQUIRED  
FOR HIGHWAY PURPOSES.

Superior Court Case No. 530977  
Suit for Condemnation  
Filed Jun 4/3, 1947  
County of Los Angeles, Plaintiff,  
vs.  
Daisy L. Janssen, et al., Defendants  
Order authorizing plaintiff to take  
Immediate Possession rendered  
July 25, 1947.  
Final Judgment in favor of plaintiff,  
as per map, rendered Sept. 7, 1948.  
E: 85-165, O.R. 28257-179.

Broadfield changed to Paramount Blvd ~ E: 45-84

AREAS OF PARCELS SOUGHT TO BE ACQUIRED SHOWN  
THUS: 0000 - AREA OF PARCEL IN SQUARE FEET  
00000 - AREA OF HOLDING IN SQUARE FEET OR ACRES

DRAWN BY	DATE	CHECKED BY	DATE	CALCULATED BY	DATE	CHECKED BY	DATE
S.S. & W.C.P.	10-46	H.M.H. & D.J.S.	10-46	S.SILVERMAN	10-46	H.M.HALL	10-46

REFERENCES  
ALIGNMENT C.S. B-1564  
TOPOGRAPHY F.B. 815

REVISIONS  
Revised: 12-9-46  
2-21-47

INDEX MAP 36 (C-6) ASSESSOR BOOK 350  
BROADFIELD BOULEVARD ① INDEX #36  
SHEET 2 OF 2 SHEETS

C.F. 2307 2-2

BROADFIELD BOULEVARD  
Sheet 5 of 5 sheets  
①  
CONDEMNATION MAP