

SCALE 1" = 40'

16
S.C.C. NO. 20613
Superior Court Case No. 555488
Suit for Condemnation
Filed Feb. 8, 1949
County of Los Angeles, Plaintiff,
vs.
Walter C. Dayhuff, et al., Defendants.
Case dismissed as to Par. 1-18, 3/2/50
Case dismissed as to Par. 1-15, B, C, D, 4/7/50.
Order authorizing plaintiff to take
immediate possession of all parcels
rendered March 9th, 1949.
Final Judgment in favor of Plaintiff as
to Par. 1-1, 1-2, 1-6, 1-9, 20, 21A, 21B, 22.1-22.2.
Rendered September 28, 1951
E:116-41, OR 37370-285

EXHIBIT "A"
MAP SHOWING PROPERTY TO BE ACQUIRED
FOR THE WIDENING
OF
GUIRADO AVENUE
IN ACCORDANCE WITH A RESOLUTION OF THE BOARD
OF SUPERVISORS OF THE COUNTY OF LOS ANGELES
C.E. ARNOLD, COUNTY SURVEYOR
JANUARY 1949

INDEX 37

LEGEND

NUMBERS IN CIRCLES REPRESENT PARCELS SOUGHT TO BE ACQUIRED
PORTIONS COLORED RED SHOW EASEMENTS SOUGHT TO BE ACQUIRED
FOR HIGHWAY PURPOSES

AREAS OF PARCELS SOUGHT TO BE ACQUIRED SHOWN
THUS: 0000 AREA OF PARCEL IN SQUARE FEET
00000 AREA OF HOLDING IN SQUARE FEET OR ACRES

DRAWN BY	DATE	CHECKED BY	DATE	CALCULATED BY	DATE	CHECKED BY	DATE
REECE	8-48	EDWARDS	9-48	REECE	8-48	EDWARDS	9-48
REFERENCES				REVISIONS			
ALIGNMENT: F.B. 1195-351-355				Add House to Parcel 115-C Add 8' of "Cone" Ditch to Road Dept. "Guirado St. Plan No. 1" 2-26-49 M.C. Changed to Condemnation Map 1-3-49 RES.			
TOPOGRAPHY: F.B. 1195-357-378				ASSESSOR BOOKS 349 & 649			
INDEX MAP 37 (A-4)				GUIRADO AVENUE ①			
				SHEET 1 OF 1 SHEET			

SEE INDEX MAP FOR BOUNDARY OF HOLDING 1-22


C.F. 2330 -

COHN'S PARTITION OF LOTS 26 27 29 & 32 S.C.C. NO. 20613

TRACT NO. 3584


M.R. 60 - 3-4

M.B. 38 - 70

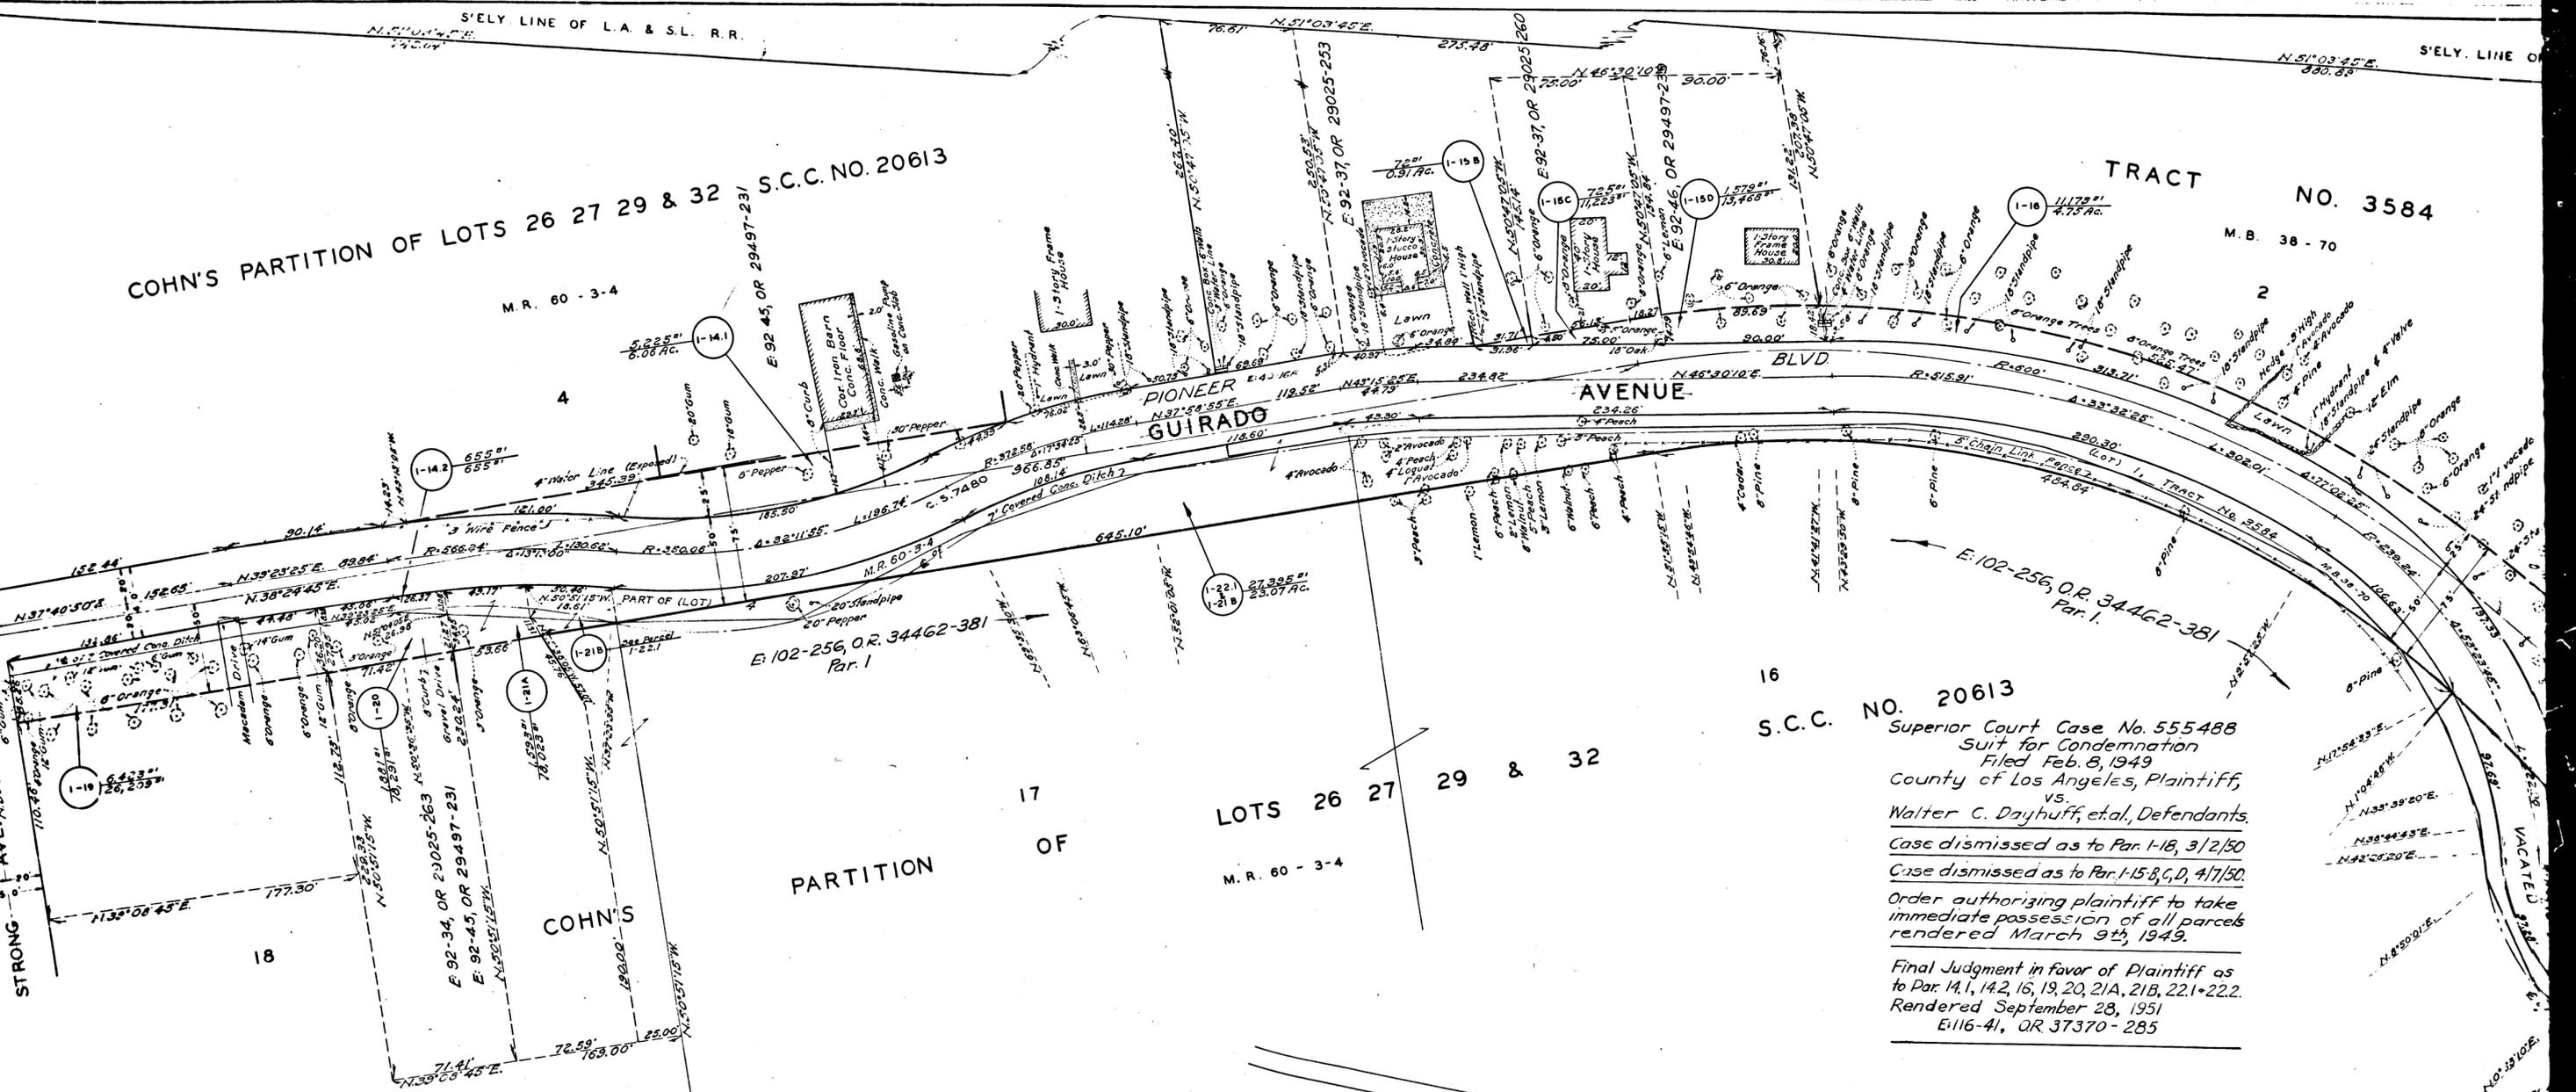

16
S.C.C. NO. 20613
Superior Court Case No. 555488
Suit for Condemnation
Filed Feb. 8, 1949
County of Los Angeles, Plaintiff,
vs.
Walter C. Dayhuff, et al., Defendants.
Case dismissed as to Par. 1-18, 3/2/50
Case dismissed as to Par. 1-15, B, C, D, 4/7/50.
Order authorizing plaintiff to take
immediate possession of all parcels
rendered March 9th, 1949.

Final Judgment in favor of Plaintiff as
to Par. 14, 1, 14, 2, 16, 19, 20, 21A, 21B, 22, 1-22.2.
Rendered September 28, 1951
E:116-41, OR 37370-285

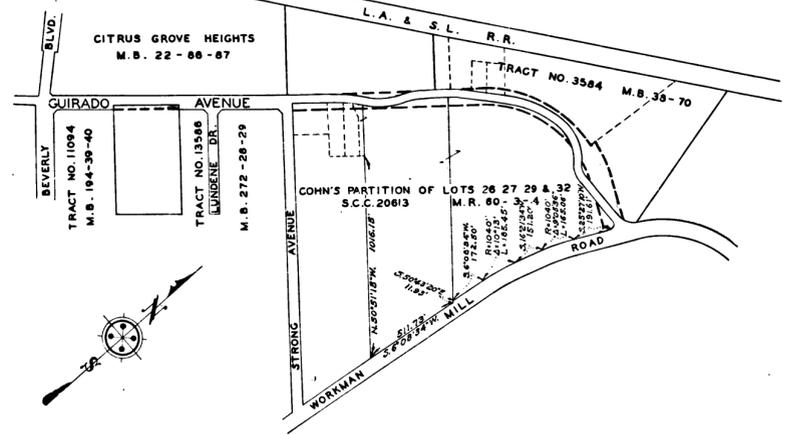

INDEX MAP
SCALE 1" = 400'


SEE INDEX MAP FOR BOUNDARY OF HOLDING I-22

C.F. 2330-

S'ELY LINE OF L.A. & S.L. R.R.




COHN'S PARTITION OF LOTS 26 27 29 & 32 S.C.C. NO. 20613

M.R. 60 - 3-4

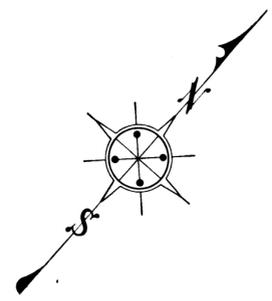

SCALE 1" = 40'

ONE SHEET
CIVILCO VALENDE
CONDENSAION SCARLUIC
SAAW HOUTANMATION

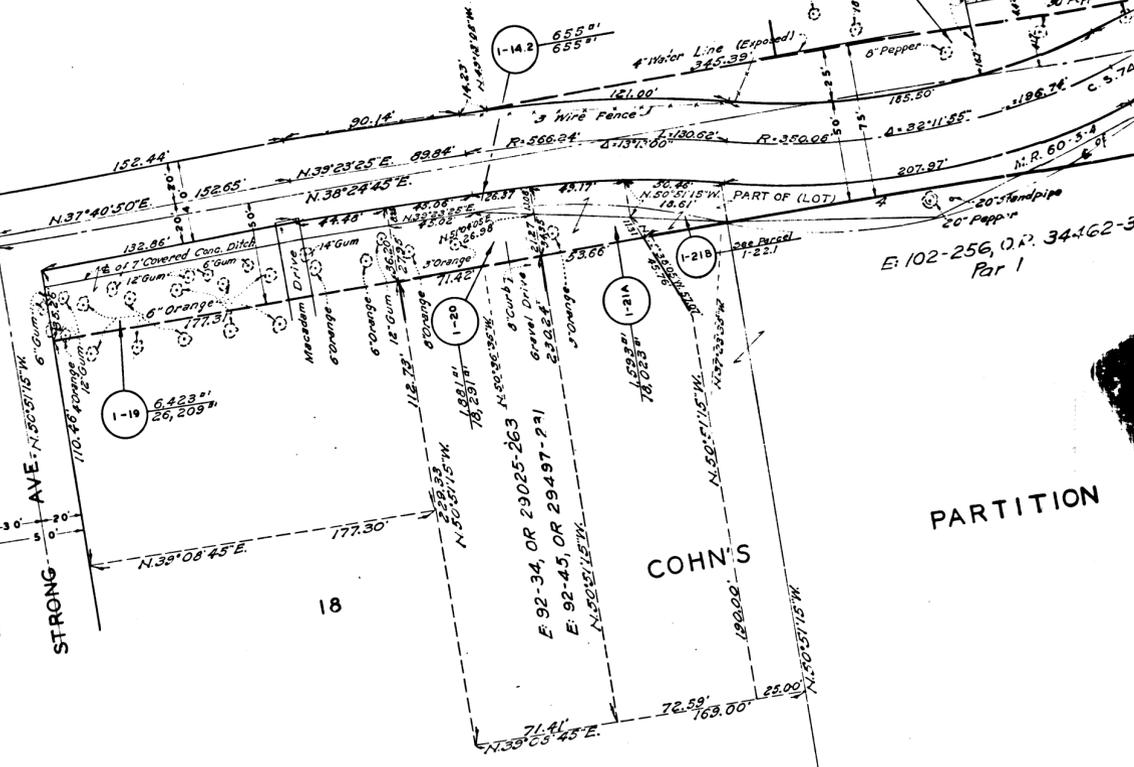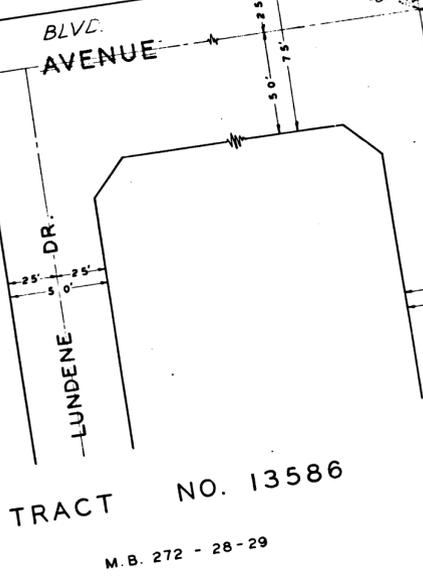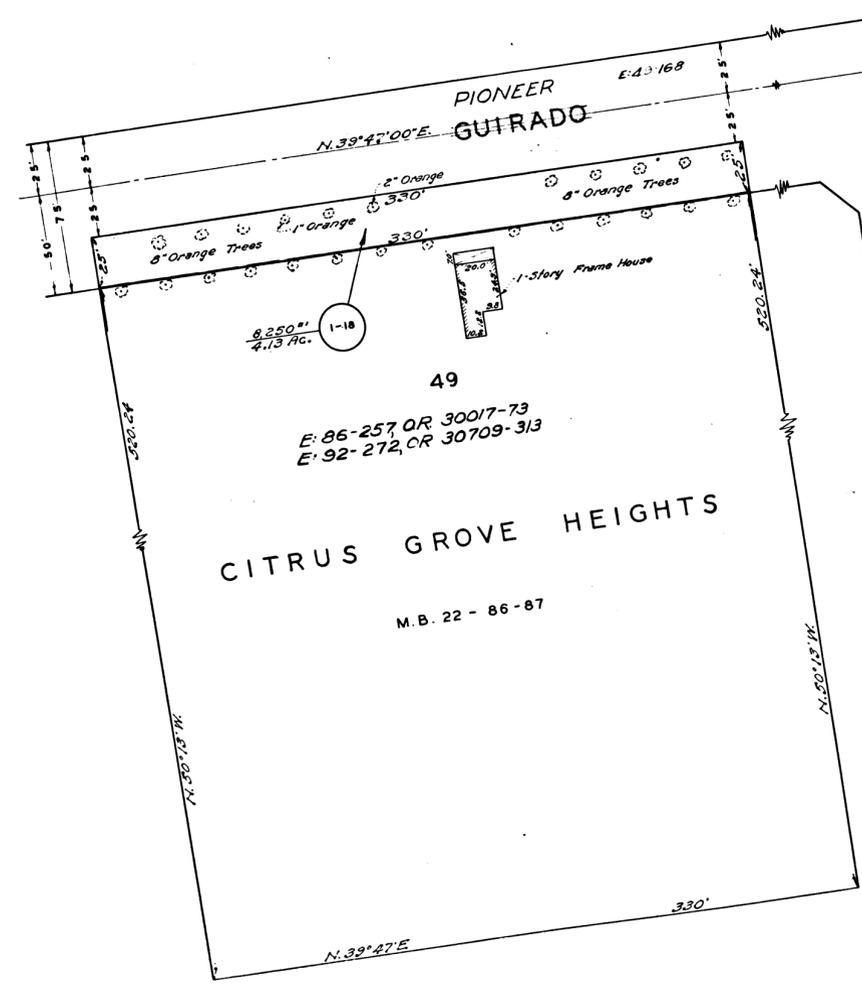

PARTITION