

Superior Court Case No. 543291
 Suit for Condemnation
 Filed Apr. 12, 1948
 County of Los Angeles, Plaintiff,
 vs.
 Preston S. Wright, et al, Defendants.
 NOTE: For complete data see Sht. 2.

SEE ALSO C.F. 2393

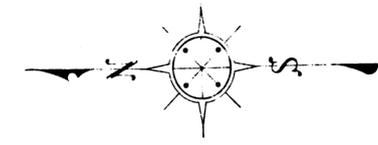


EXHIBIT "A"
 MAP SHOWING PROPERTY TO BE ACQUIRED
 FOR THE OPENING AND WIDENING
 OF
LA CIENEGA BOULEVARD
 IN ACCORDANCE WITH A RESOLUTION OF THE
 BOARD OF SUPERVISORS OF LOS ANGELES COUNTY
 SCALE: 1" = 100' JAN 1948
 G.E. ARNOLD COUNTY SURVEYOR

LEGEND
 NUMBERS IN CIRCLES REPRESENT PARCELS SOUGHT TO BE ACQUIRED
 PORTIONS COLORED RED SHOW EASEMENTS SOUGHT TO BE ACQUIRED
 FOR HIGHWAY PURPOSES

AREAS OF PARCELS SOUGHT TO BE ACQUIRED SHOWN							
THUS: 0000 = AREA OF PARCEL IN SQUARE FEET				00000 = AREA OF HOLDING IN SQUARE FEET OR ACRES			
DRAWN BY	DATE	CHECKED BY	DATE	CALCULATED BY	DATE	CHECKED BY	DATE
SILVERMAN	MAY 47	HANCE	MAY 47	SILVERMAN	APR 47	HANCE	APR 47
REFERENCES				REVISIONS			
ALIGNMENT:				3-3-47 ALIGNMENT CHANGE AFFECTING			
C.S. B-1914-3				PARCELS 10, 11, 12, 13, 14, 15, 16, 17, 18, 19, 20, 21, 22			
				3-24-47 PARCEL 10 SPLIT INTO 10 A & 10 B			
				1-18-48 PARCEL 10 SPLIT INTO 10 A & 10 B			
				CHANGED TO CONDEMNATION MAP			
				3-8-48 CHANGED PARCELS 17, 18, 19, 20			
TOPOGRAPHY:							
C.S. B-1914-3							

INDEX 24

C.F. 2333 1-2

INDEX MAP 24 (A-1) ASSESSORS BOOKS 94, 364, 839, 918
 LA CIENEGA BOULEVARD (10)
 SHEET 1 OF 2 SHEETS

CIENEGA

O' PASO

BOTILLER

DE

AGUILAR

444 ACRES

DISTRICT COURT CASE NO. 2253

(C.F. 900)

RITA

LA CIENEGA


MOYNIER'S


LENAWEE

SUBDIVISION OF THE SOUTHERN PORTION OF THE RANCHO RINCON DE LOS BUEYES

TRACT 9

SUBDIVISION OF THE SOUTHERN PORTION

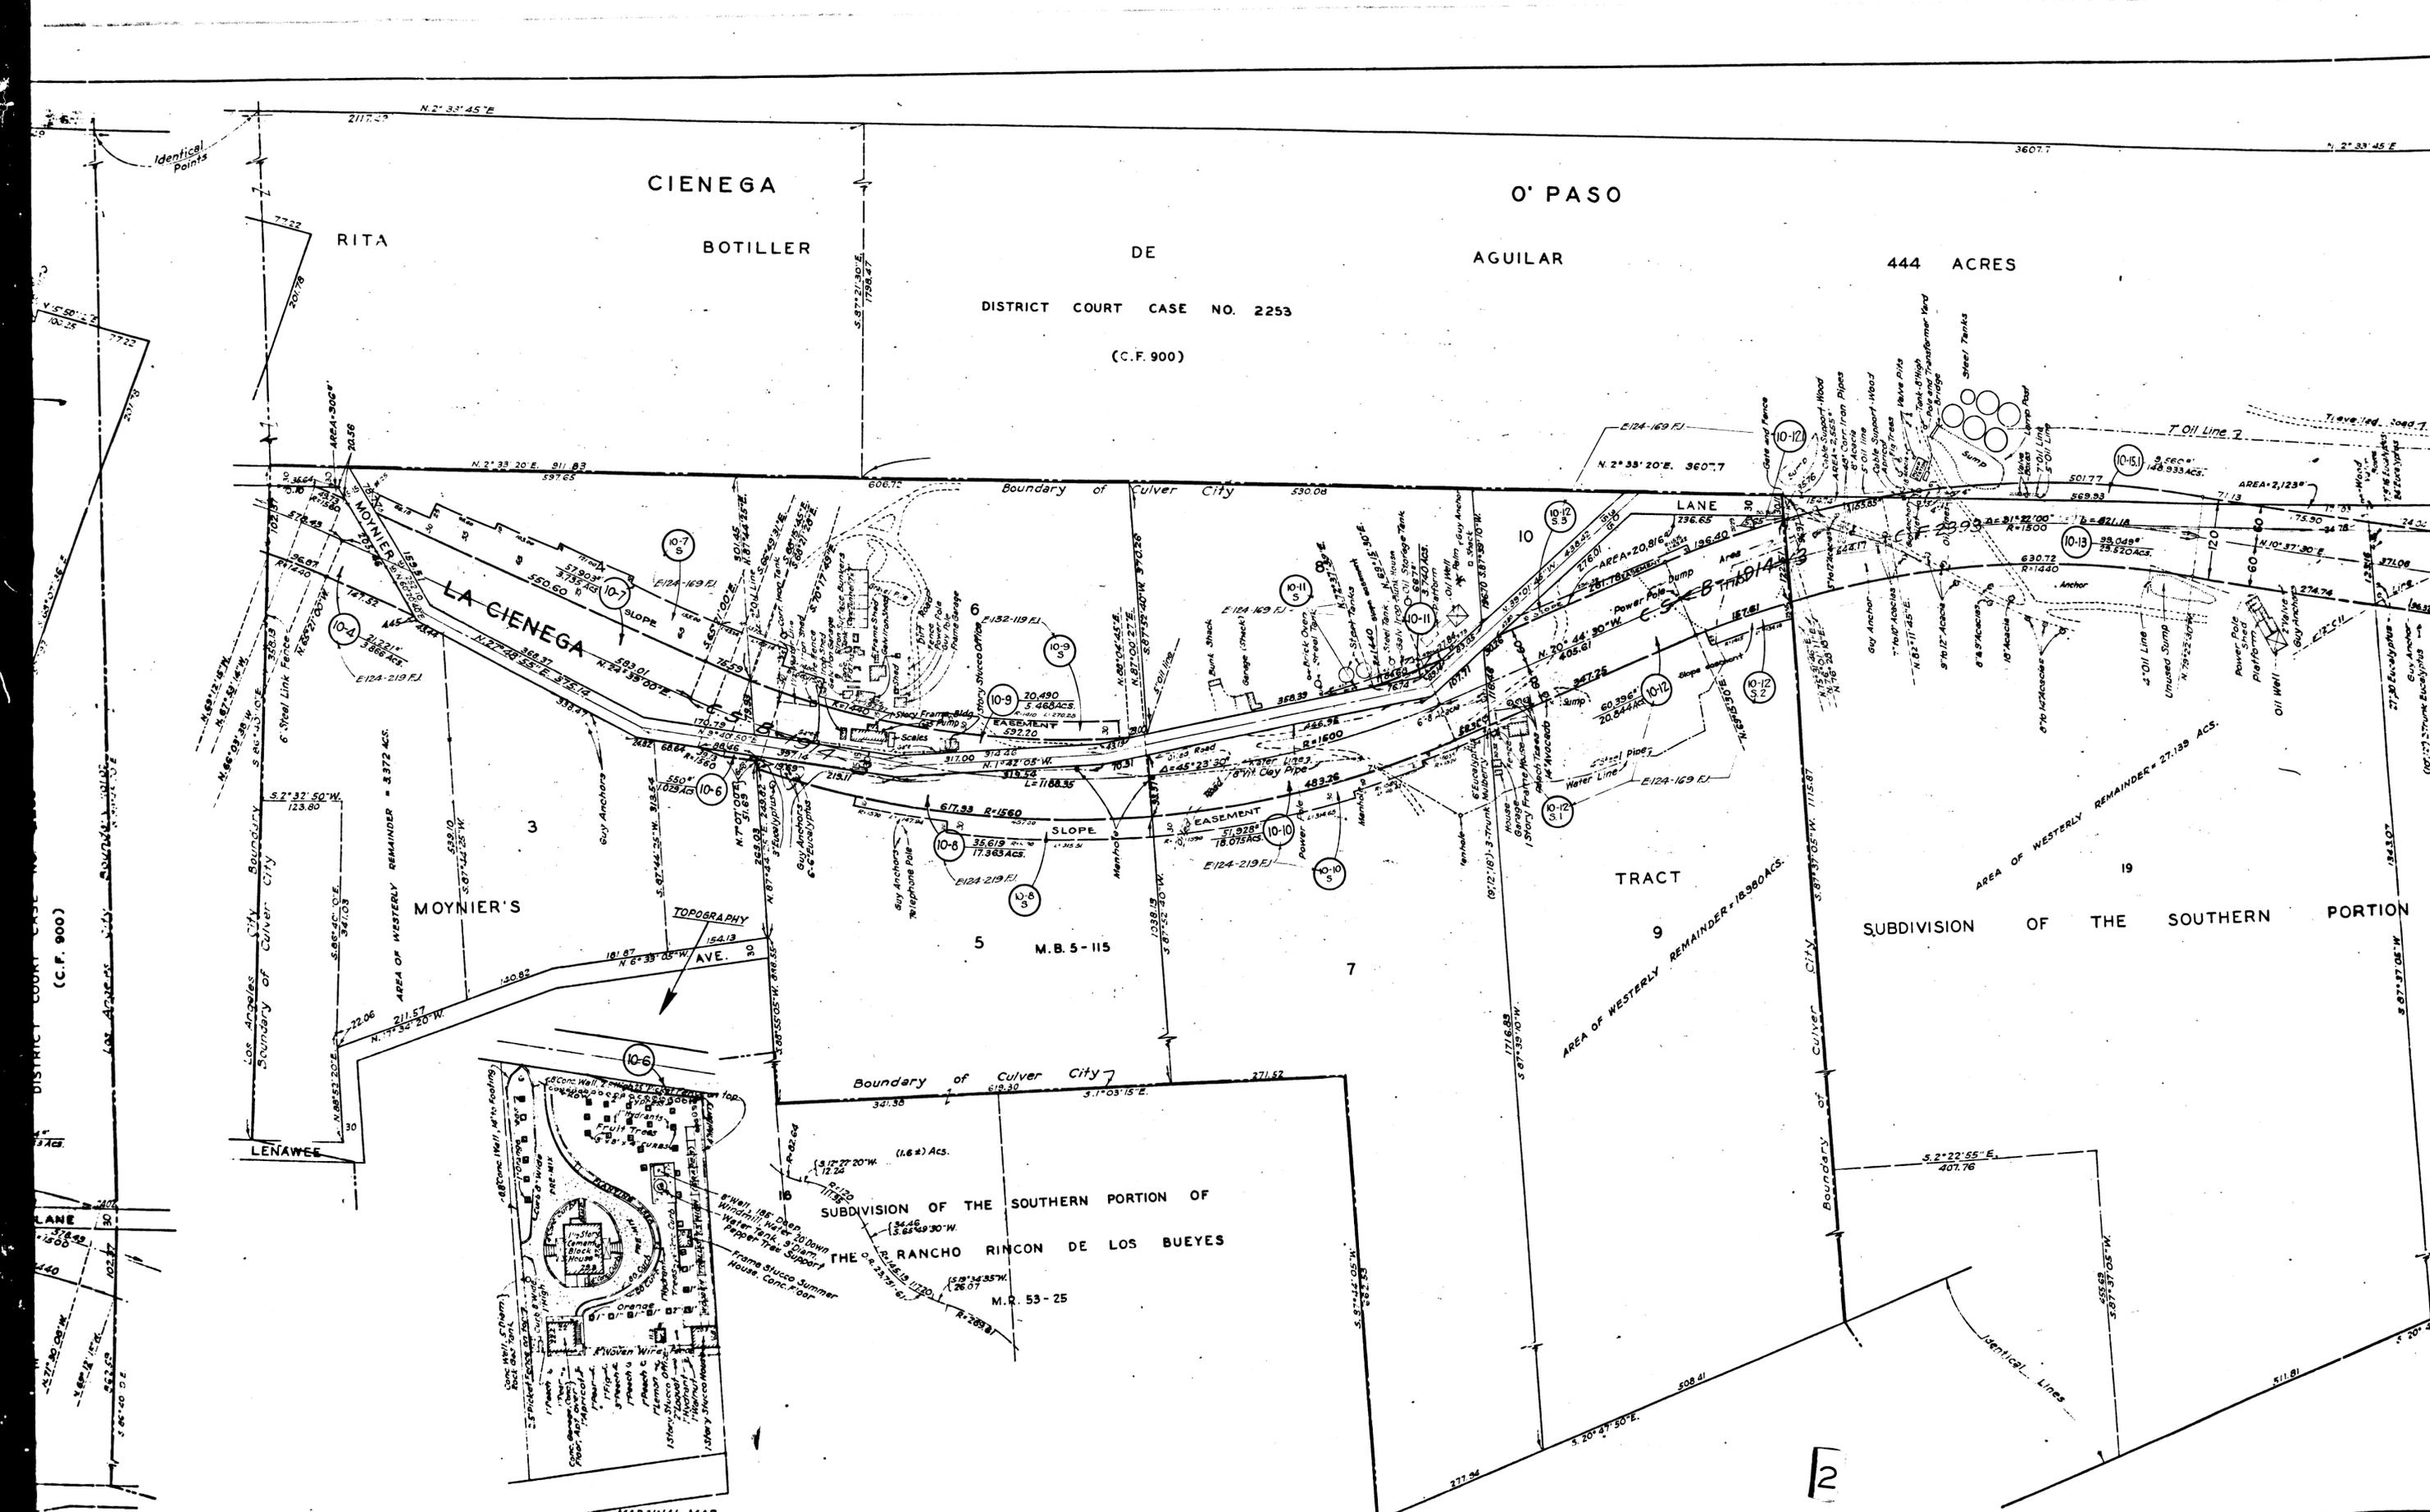

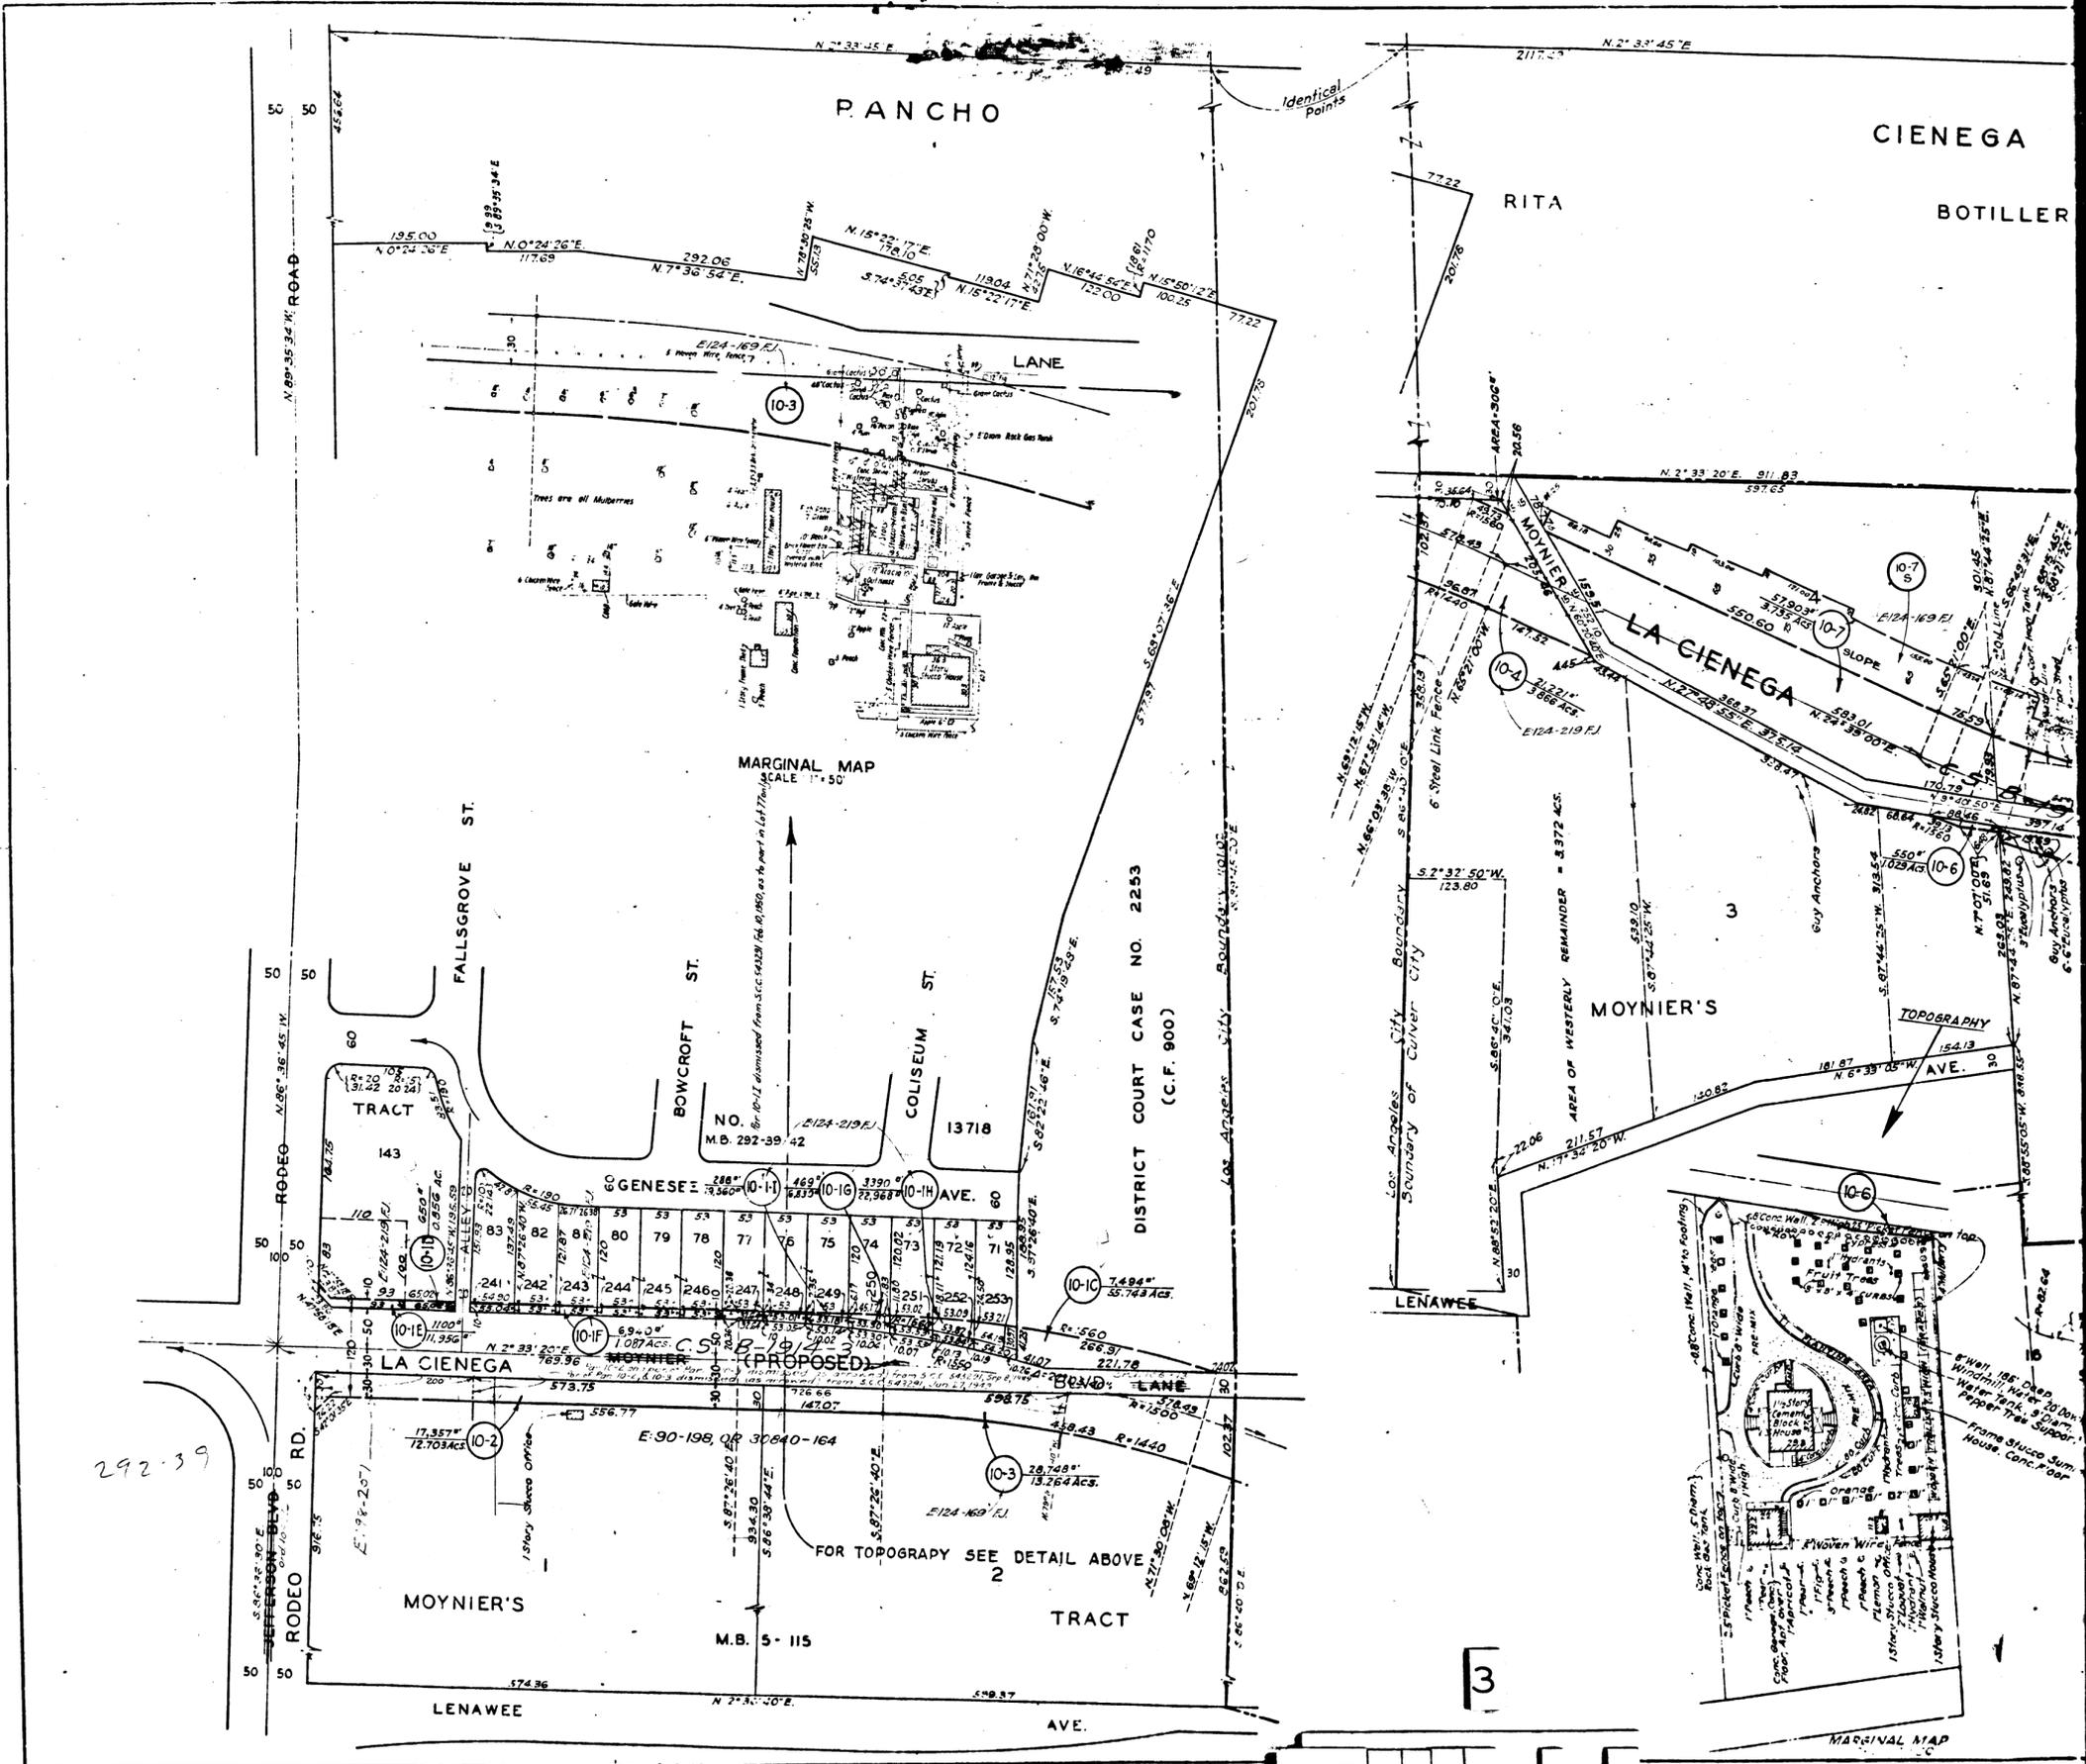

292.39

C.F. 2333 1-2