




Title TUJUNGA WASH, between Vanowen St. and Chandler Blvd.			
Order No. 21627	Right of Way No. 21627	7307-7308-7456	850-852-853
Order No. 21627	Dist. Map 418-21-22-23	Div. Index 928-927-928	
Clerk's File 37939	San. Council Dist. 1	Eng. Dist. Vallejo	
Plans & Profiles P-1452, P-1461, P-1462		Field Books	
Office Work by <i>Brett</i>	City Engineer	Supervised by <i>H. Rembe</i>	
Submitted AUGUST 18, 1949	Division Engr. <i>H.O. Halsted</i>		
Submitted AUGUST 18, 1949	Deputy Engr.		
Approved AUGUST 18, 1949	City Engineer <i>Wm. G. ...</i>		

INDEX 54

C.F. 2340 2-3

VF-805

VF-805

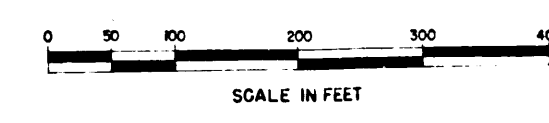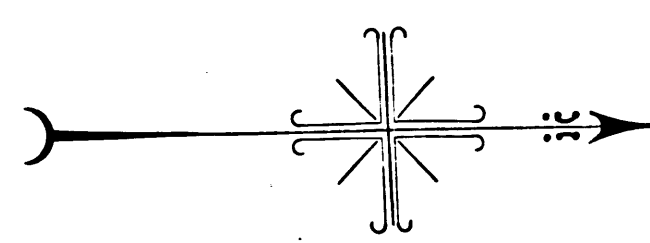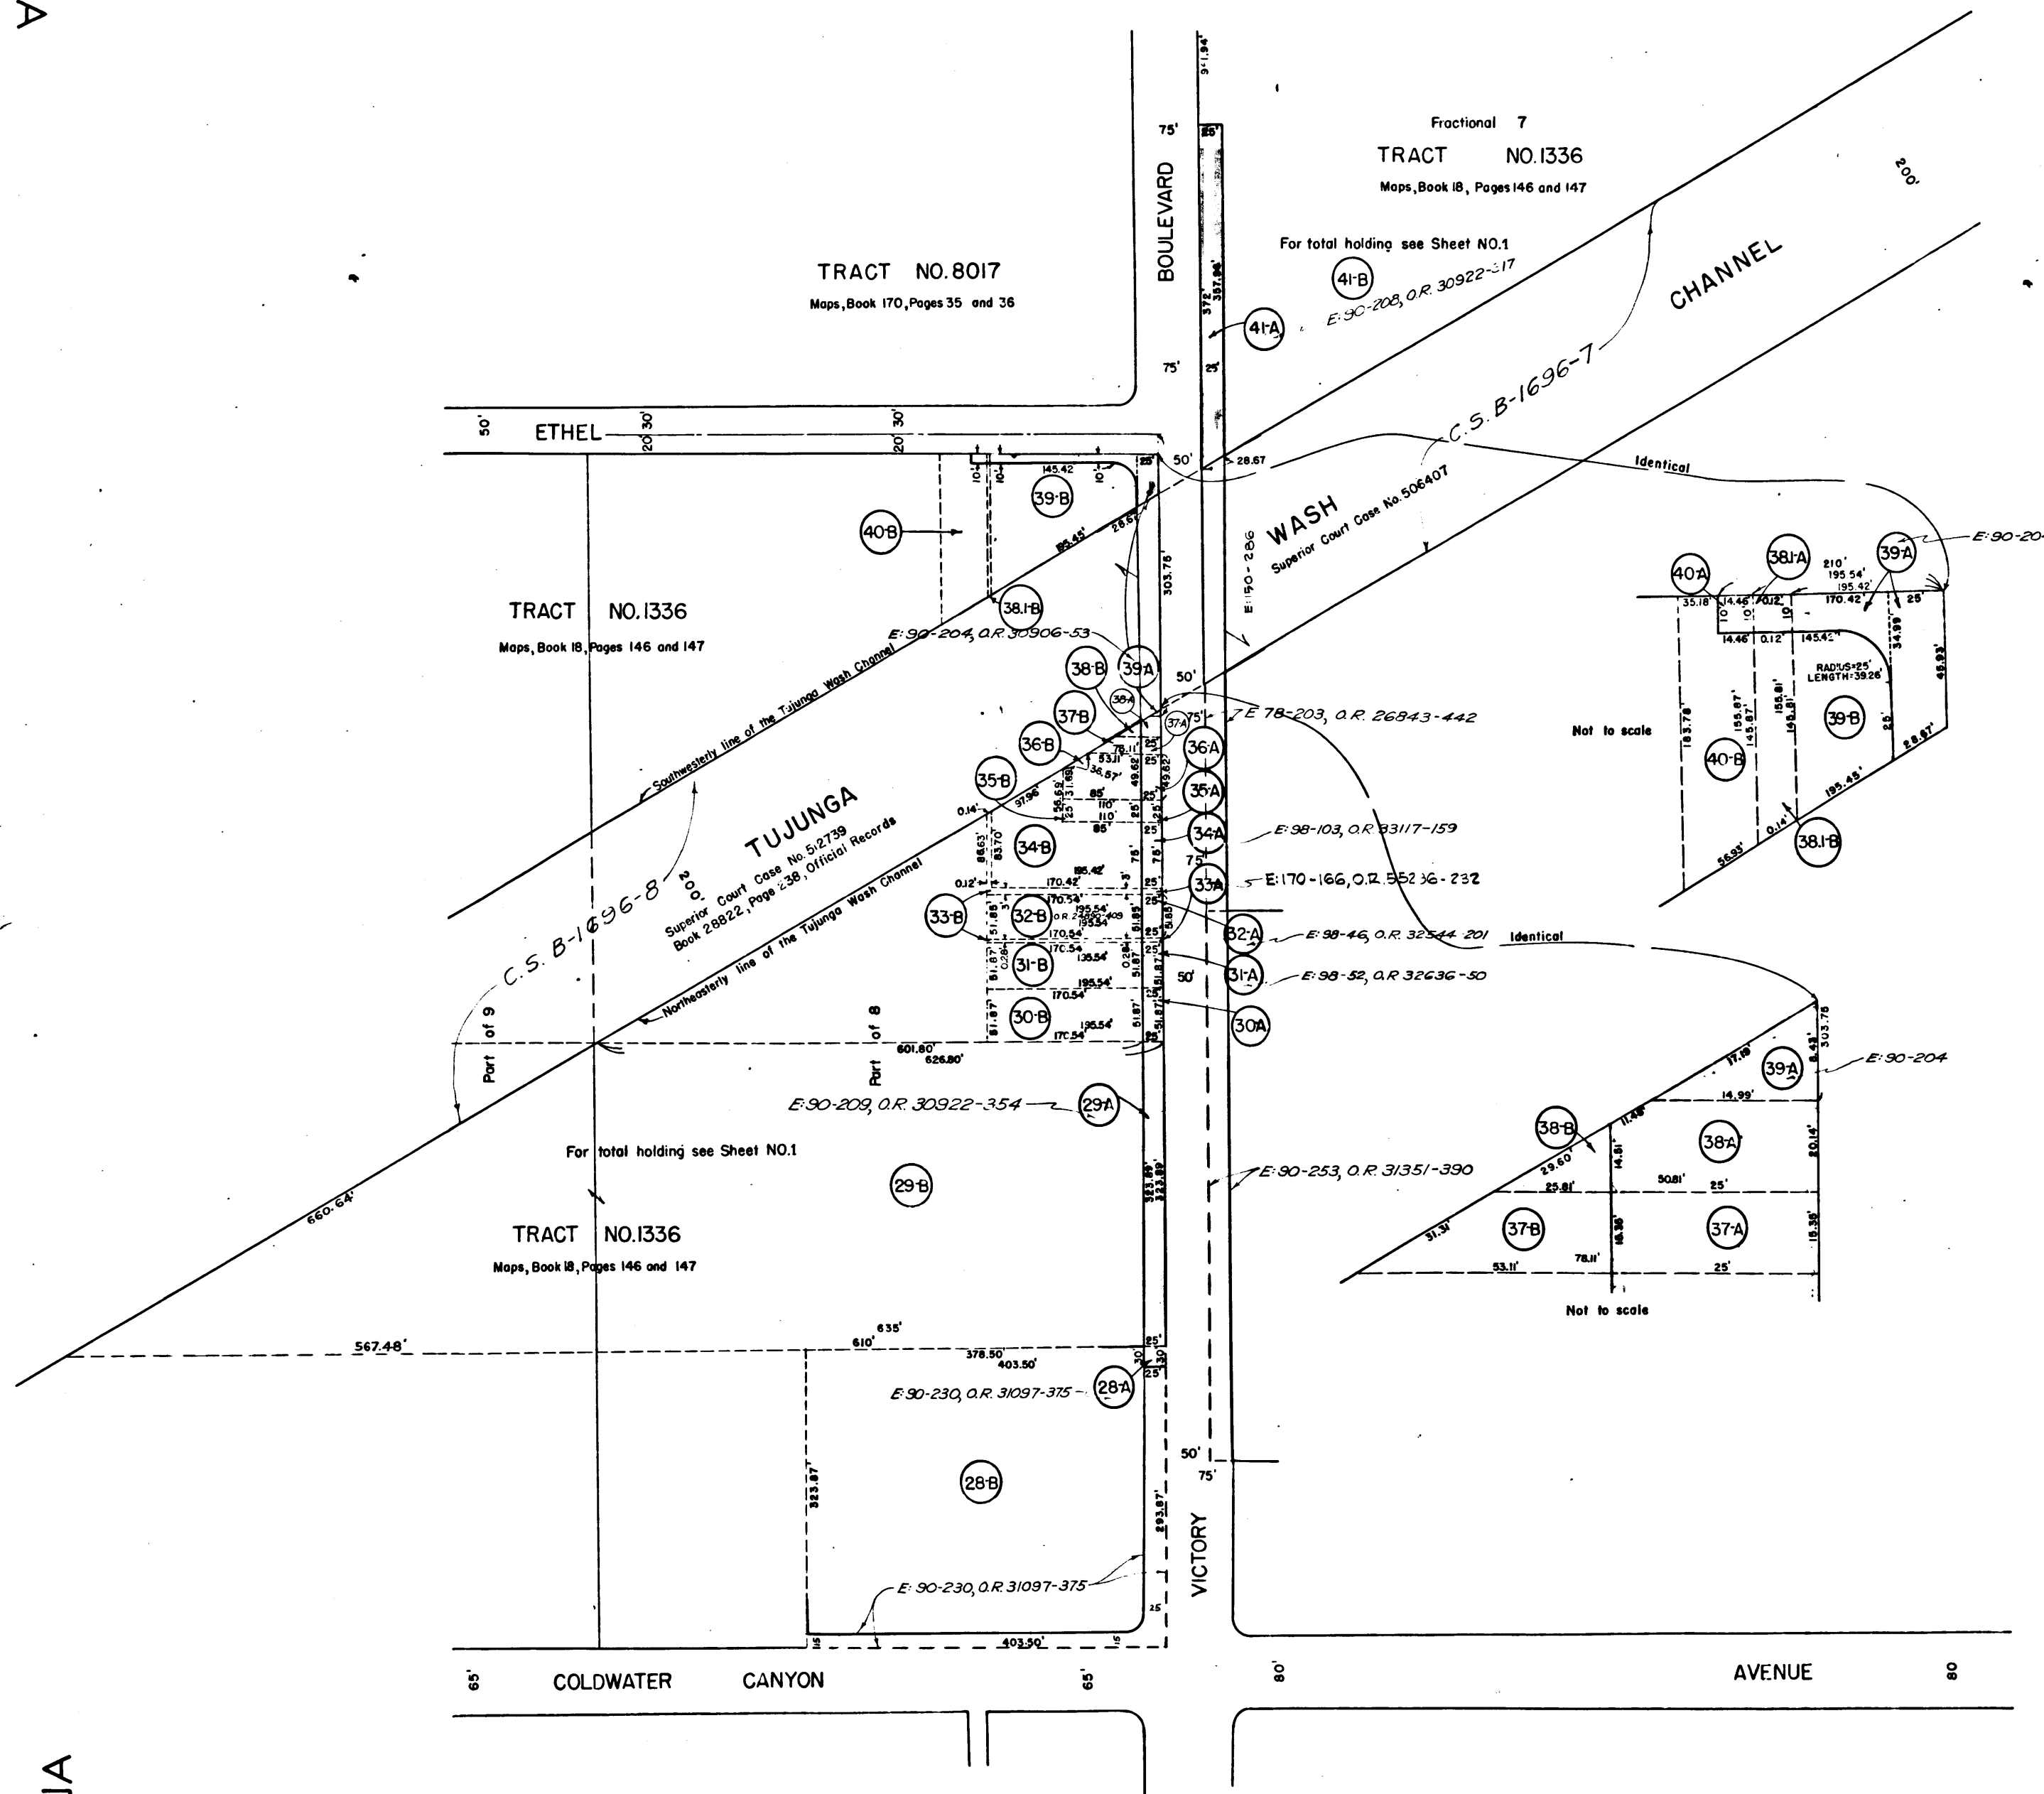

2

C.F. 2340 2-3