

Superior Court Case No 563718
 Suit for Condemnation
 Filed Aug 16, 1949
 County of Los Angeles, Plff.
 vs
 J.B. Thiesen, et al, Defendants
 Suit covers par. 4-2 to 5, 6A, 6B, 7,
 8A, 8B, 9A, 9B, 9C, 10A, 10B, 10C, 11,
 12A, 12B, 13, 14, 15, 16A, and 16B as
 shown in red on this sheet.
 Case dismissed as to par. 4-2, 16B, 2-3-50
 Final Judgment in favor of Plff. as to par.
 4-3, 4-4, 4-5, 4-6A, 4-6B, 4-7, 4-8A, 4-8B, 4-9A, 4-9B,
 4-9C, 4-10A, 4-10B, 4-10C, 4-11, 4-12A, 4-12B, 4-13, 4-15,
 4-16A rendered November 9, 1950.
 E:103-167, O.R. 34817-80.

Final Judgment in favor of Plff. as
 to parcel 4-14 rendered Oct. 3, 1951.
 E:116-98, O.R. 37491-165

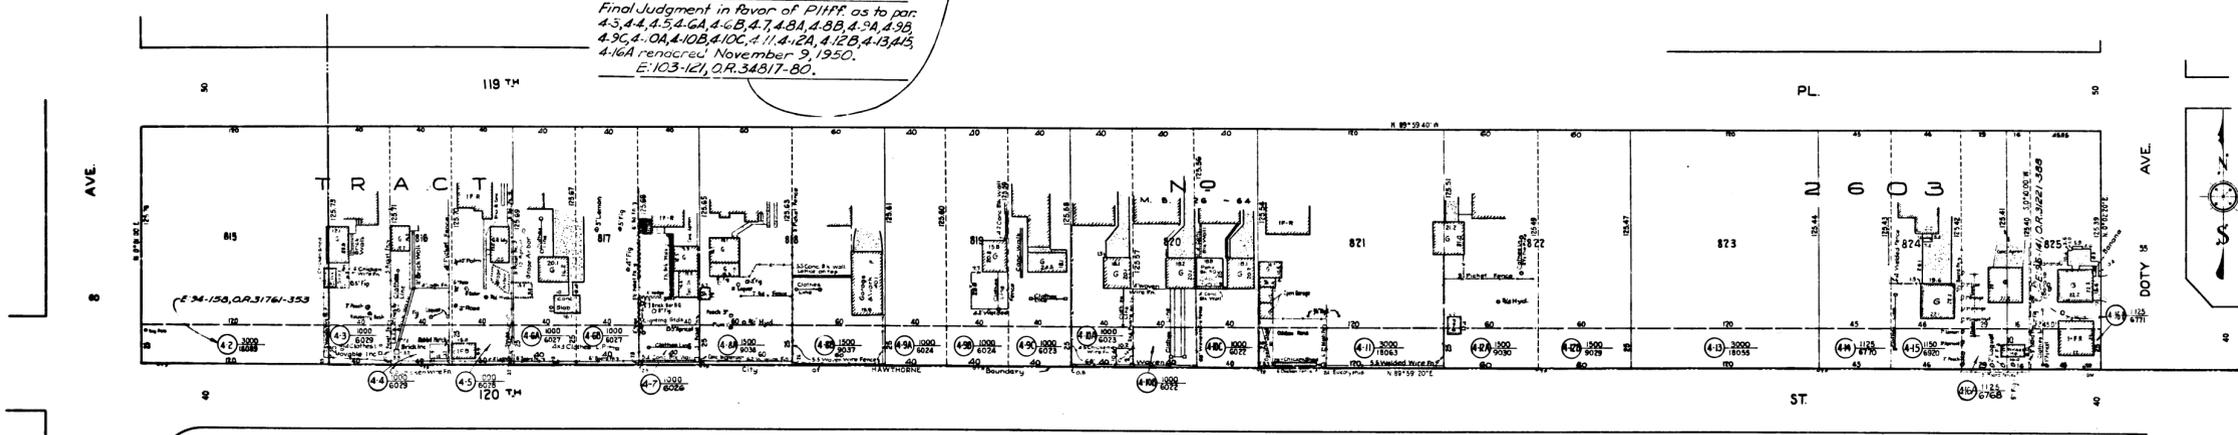


EXHIBIT A

MAP SHOWING PROPERTY TO BE ACQUIRED
 FOR THE WIDENING
 OF

120 TH. STREET

IN ACCORDANCE WITH A RESOLUTION OF THE BOARD OF
 SUPERVISORS OF THE COUNTY OF LOS ANGELES

SCALE: 1"=40' JUNE, 1949

C. E. ARNOLD COUNTY SURVEYOR

LEGEND

NUMBERS IN CIRCLES REPRESENT PARCELS SOUGHT TO BE ACQUIRED
 PORTIONS COLORED RED SHOW EASEMENTS SOUGHT TO BE ACQUIRED
 FOR HIGHWAY PURPOSES.

AREAS OF PARCELS SOUGHT TO BE ACQUIRED SHOWN
 THUS: 0000 - AREA OF PARCEL IN SQUARE FEET
 00000 - AREA OF HOUSING IN SQUARE FEET

DRAWN BY	DATE	CHECKED BY	DATE	CALCULATED BY	DATE	CHECKED BY	DATE
STEEN	8-28-48	INERTON	8-28-48	STEEN	8-28-48	CUYPERN	8-29-48
REFERENCES				REVISIONS			
TOPOGRAPHY E.B. 78-125-132				CHANGED TO CONDEMNATION 4/27/49 R.T. 78-135-140 4/27/49 R.T. TOPOGRAPHY ADDED PER P.B. M.B. 28-64			
ALIGNMENT M.B. 28-64				ACQUISITION CHANGED FROM 40 TO 25 FEET PER 800 5-10-51.			
INDEX MAP 25 (D-1)				ASSESSOR BOOKS 410-488			
120 TH. ST. (4)							

C.F. 2350 -