

INDEX MAP
SCALE: 1"=1000'


BOUNDARIES OF LAND HOLDINGS SHOWN THUS
NUMBERS SHOWN HERE IN CIRCLES ARE FOR THE PURPOSE OF IDENTIFYING PARCELS SOUGHT TO BE ACQUIRED.

T. 4 N., R. 13 W., S. B. & M.


14

15

16

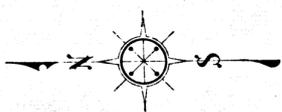

SCALE: 1"=500'

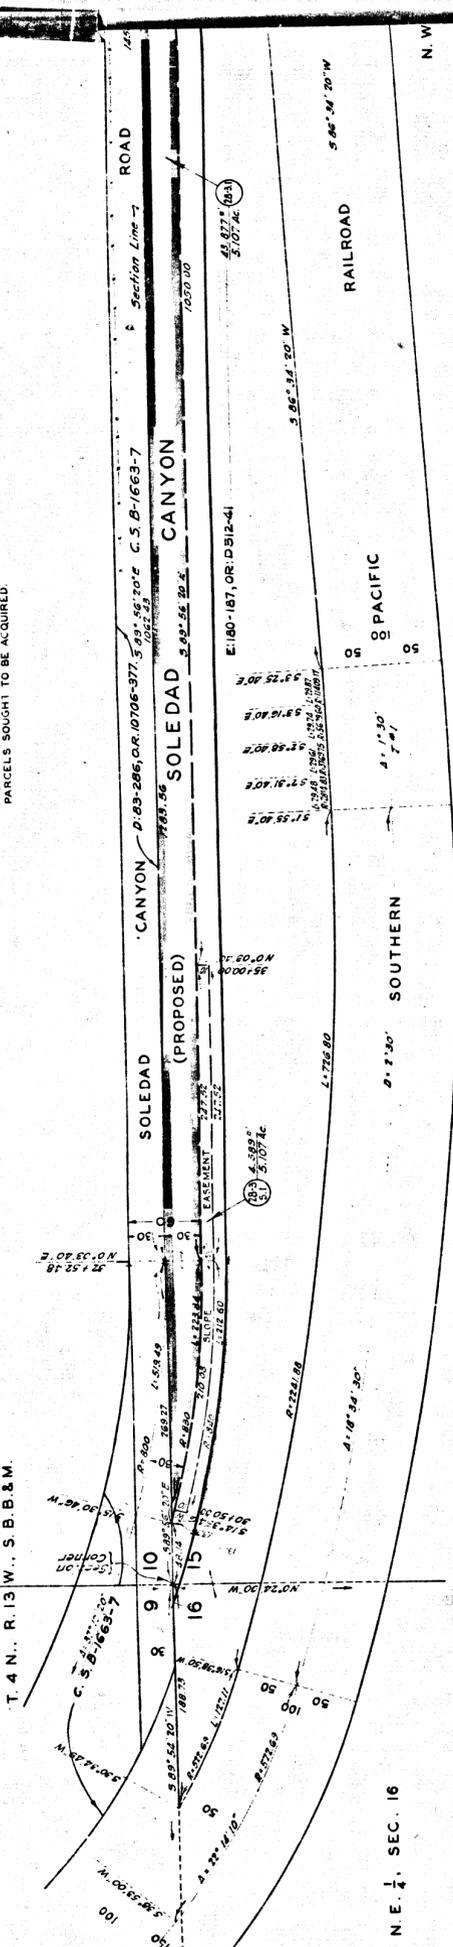


16
N. E. 1/4 SEC. 16

SOUTHERN

PACIFIC

RAILROAD

N. W.

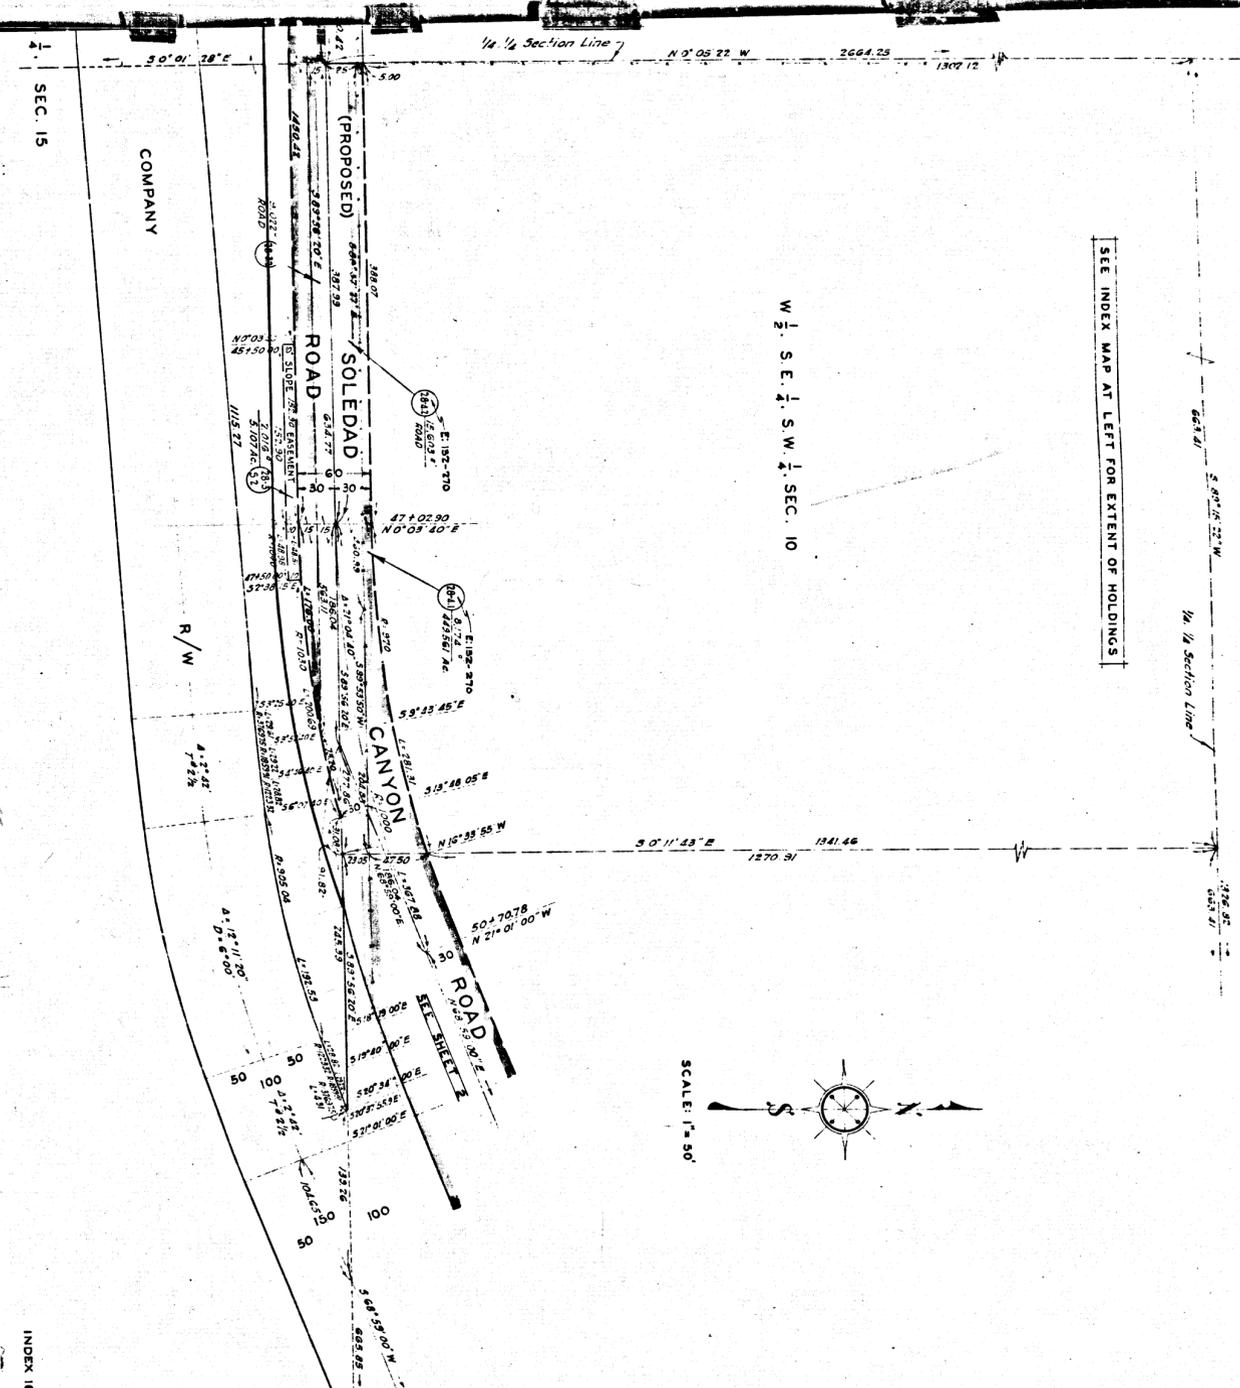

INDEX 16

SEC. 15

COMPANY

R/W

SOLEDAD CANYON ROAD

(PROPOSED)


IN ACCORDANCE WITH A RESOLUTION OF THE BOARD OF SUPERVISORS OF LOS ANGELES COUNTY
C. E. ARNOLD
MAY 1948

SOLEDAD CANYON ROAD AND GOSPEL ROAD

MAP SHOWING PROPERTY TO BE ACQUIRED FOR THE OPENING AND WIDENING OF

EXHIBIT 'X'

W. 1/2 S. E. 1/4 S.W. 1/4 SEC. 10

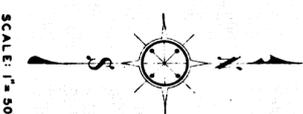


SEE INDEX MAP AT LEFT FOR EXTENT OF HOLDINGS

C.F. 2351 1-4

Superior Court Case No. 548505
Suit for Condemnation
Filed Aug 12, 1948
County of Los Angeles, Plaintiff
vs.
Henry Brent, et al, Defendants
Suit covers par outlined in red,
green and blue as shown on
this sheet and SHS 2, 3, and 4
Order authorizing Plaintiff to take
immediate possession of parcels
28-51, 52, 53, 54, 55, 56, 57, 58,

INDEX MAP 16 (C. 23)	ASSESSOR BOOK 173
SOLEDAD CANYON ROAD (S.E. 29)	GOSPEL ROAD 1
SHEET 1 OF 4 SHEETS	
DATE CHECKED BY: DATE CALCULATION: DATE CHECKED BY: DATE	DATE CHECKED BY: DATE
NAME BY: DATE CHECKED BY: DATE CALCULATION: DATE CHECKED BY: DATE	DATE CHECKED BY: DATE
ALSO SEE: REFERENCE MAP NO. 6448	REVISIONS
TOPOGRAPI: ROAD DIST. TOWNSHIP MAP NO. 6448	
C. S. B. 1-1-1, 1-2, 3	

LEGEND
NUMBERS IN CIRCLES REPRESENT PARCELS SOUGHT TO BE ACQUIRED
PORTIONS COLORED RED SHOW EASEMENTS SOUGHT TO BE ACQUIRED
FOR HIGHWAY PURPOSES.
PORTIONS COLORED BLUE SHOW EASEMENTS SOUGHT TO BE ACQUIRED
FOR ROAD PURPOSES.
PORTIONS COLORED GREEN SHOW EASEMENTS SOUGHT TO BE ACQUIRED
FOR PORTION OF PARCELS SOUGHT TO BE ACQUIRED
FOR PORTION OF PARCELS SOUGHT TO BE ACQUIRED
AREAS OF PARCELS SOUGHT TO BE ACQUIRED SHOWN
THUS: (Symbol) AREA OF PARCELS SOUGHT TO BE ACQUIRED