
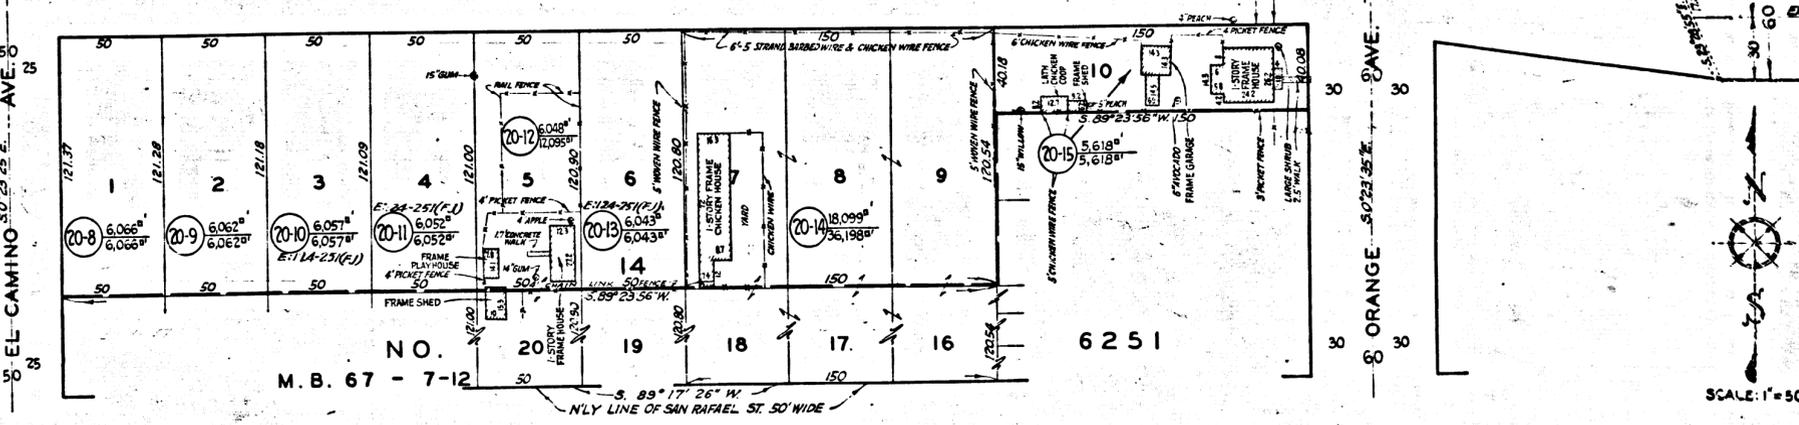
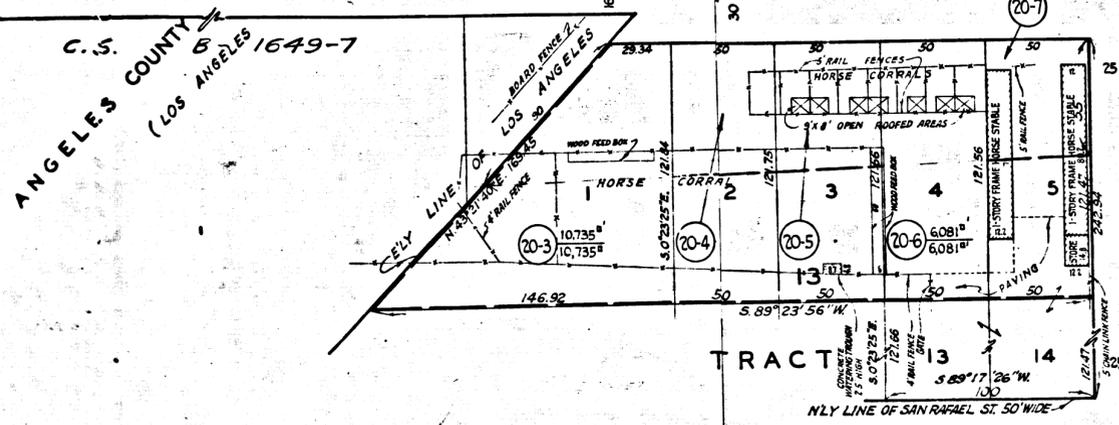


SCALE: 1" = 50'

C.F. 2353  
 A1 OF A3

SEE MARGINAL MAP AT RIGHT FOR EXTENT OF HOLDINGS

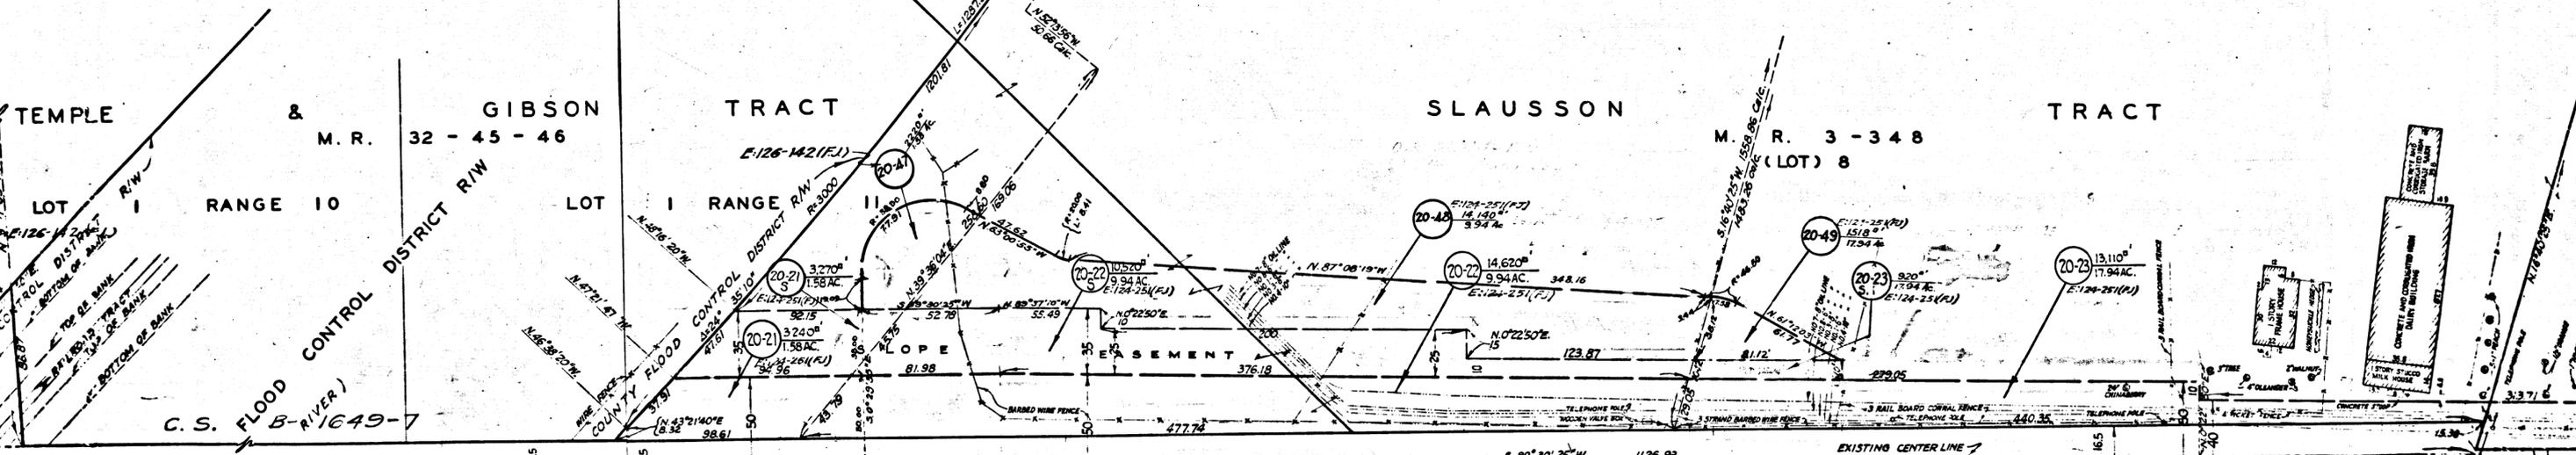

SCALE: 1" = 50'

C.F. 2353  
 A2 OF A3

Superior Court Case No. 578893  
 Suit for Condemnation  
 Filed Oct. 16, 1950  
 County of Los Angeles, Pltff.  
 vs.  
 James P. Lund, et al, Defendants  
 Final Judgment in favor of Pltff. as to  
 par. 20-3, 20-6, 20-8, 20-9, 20-12, 20-14, 20-15,  
 20-26 to 20-30, 20-32 to 20-45 rendered 9-18-51.  
 E:111-157, O.R. 36907-79.  
 Final Judgment in favor of Pltff.  
 as to par. 20-4, 20-5, 20-7 rendered 8-15-51.  
 E:111-184, O.R. 37004-372.

Case dismissed as to Par. 20-19, 1, 4-21-53  
**FOR CURRENT STATUS  
 SEE INDIVIDUAL PARCELS**

EXHIBIT "A"  
 MAP SHOWING PROPERTY TO BE ACQUIRED  
 FOR THE WIDENING  
 OF

ROSECRANS AVENUE

C.E. ARNOLD COUNTY SURVEYOR



AUGUST 1950  
 INDEX MAP 32  
 LEGEND

NUMBERS IN CIRCLES REPRESENT PARCELS SOUGHT TO BE ACQUIRED.  
 PORTIONS COLORED RED SHOW EASEMENTS SOUGHT TO BE ACQUIRED  
 FOR HIGHWAY PURPOSES.  
 PORTIONS COLORED GREEN SHOW EASEMENTS SOUGHT TO BE ACQUIRED  
 FOR SLOPE PURPOSES.

AREAS OF PARCELS SOUGHT TO BE ACQUIRED SHOWN  
 THUS: 0000 = AREA OF PARCEL IN SQUARE FEET  
 00000 = AREA OF HOLDING IN SQUARE FEET OR ACRES

DRAWN BY	DATE	CHECKED BY	DATE	CALCULATED BY	DATE	CHECKED BY	DATE
WIMMER-NERSESIAN	6-50	THOMPSON	7-50	BOLSTER-BREEDEN	5-50	THOMPSON	5-50
REFERENCES				REVISIONS			
ALIGNMENT: C.S.B-1649-7				TOPOGRAPHY ADDED PER F.B. 756-267-269 AND PER APPRAISERS FIELD CHECK R.W. 9-50			
TOPOGRAPHY: F.B. 756-201-204, 255-269							
J.N. 0832							
INDEX MAP 32 (B,C-4)				ASSESSOR BOOK 139,321,426			
ROSECRANS AVENUE (20) ONE SHEET							

DINGS

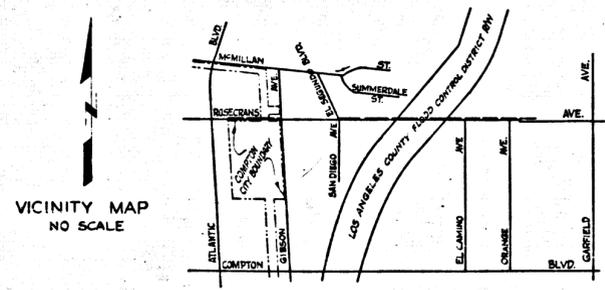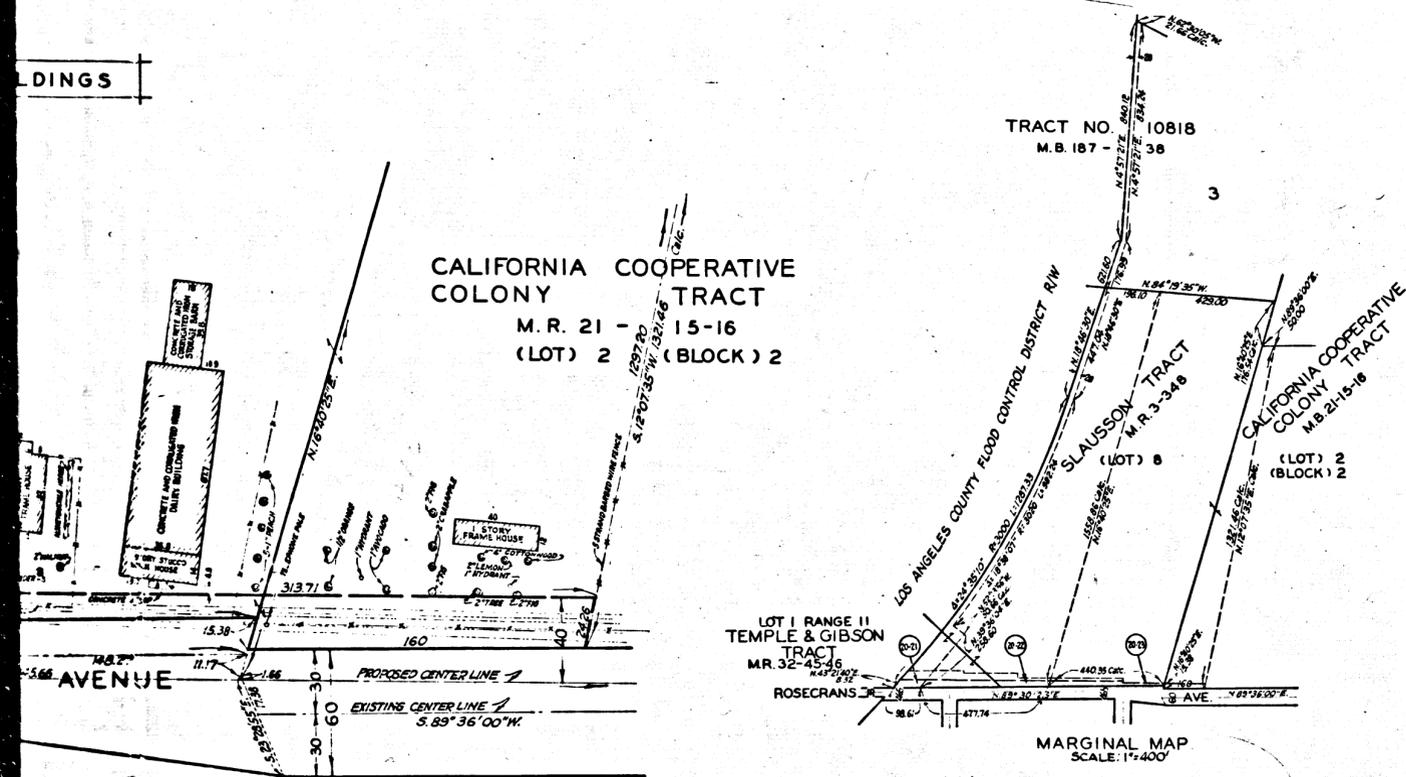

C.F. 2353  
 A3 OF A3