

Superior Court Case No. 597395
See data at right of the map title.


Superior Court Case No. 612412
Suit for Condemnation
Filed April 13, 1953
County of Los Angeles, Plaintiff,
vs.
Wayne Brookshire, et al, Defendant.
FOR CURRENT STATUS
SEE INDIVIDUAL PARCELS

EXHIBIT "A"
MAP SHOWING PROPERTY TO BE ACQUIRED
FOR THE WIDENING OF AND FOR STORM
DRAIN EASEMENT FOR
IMPERIAL HIGHWAY

WILLIAM J. FOX COUNTY SURVEYOR
OCTOBER 1951

LEGEND
NUMBERS IN CIRCLES REPRESENT PARCELS SOUGHT TO BE ACQUIRED FOR HIGHWAY PURPOSES.
PORTIONS COLORED RED SHOW EASEMENTS SOUGHT TO BE ACQUIRED FOR SLOPE PURPOSES.
PORTION COLORED GREEN SHOWS EASEMENT SOUGHT TO BE ACQUIRED FOR DRAINAGE PURPOSES.
AREAS OF PARCELS SOUGHT TO BE ACQUIRED SHOWN
THIS: 00000: AREA OF PARCEL IN SQUARE FEET OR ACRES
000000: AREA OF HOLDING IN SQUARE FEET OR ACRES

DRAWN BY	DATE	CHECKED BY	DATE	CALCULATED BY	DATE	CHECKED BY	DATE
RECE	10-51	SAUNDERS	11-51	RECE	8-51	FORD	10-51
REFERENCES				REVISIONS			
ALIGNMENT: C.S.B. 753-2 ROAD DEPT. DEED MAP				Los Angeles 1.4.52 N.S.			
TOPOGRAPHY: 10-25-51 5-18 FIELD INSPECTION							
J.N.R. 307							
INDEX MAP 33 - (B-3) ASSESSOR BOOKS 494 495-2 & 498-3							
IMPERIAL HIGHWAY (31)							
STORM DRAIN (340)							
ONE SHEET							

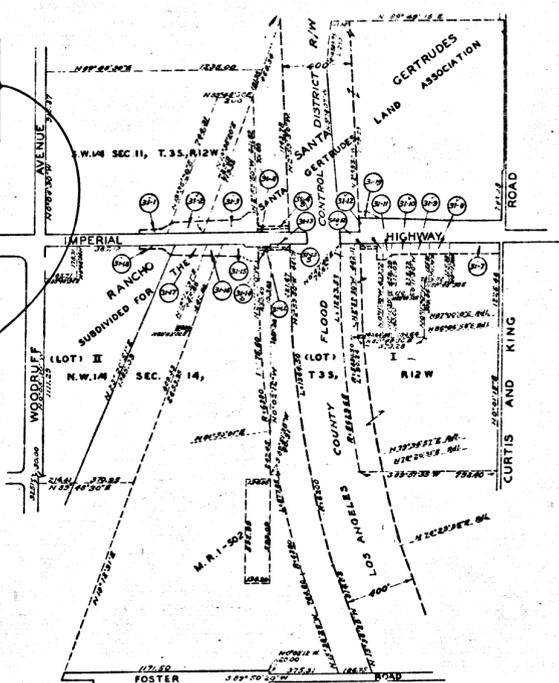

MARGINAL MAP
SCALE 1" = 400'

C.F. 2355-

VICINITY MAP
NO SCALE

SCALE 1" = 50'
(TRACED FROM IMPERIAL HIGHWAY (31) PAR. 6 CONDEMNATION MAP)