


EXHIBIT 'A'
 MAP SHOWING PROPERTY TO BE ACQUIRED
 FOR THE OPENING AND WIDENING
 OF
BADILLO STREET
 IN ACCORDANCE WITH A RESOLUTION OF THE BOARD
 OF SUPERVISORS OF THE COUNTY OF LOS ANGELES
 C.E. ARNOLD COUNTY SURVEYOR
 FEBRUARY 1950

LEGEND
 NUMBERS IN CIRCLES REPRESENT PARCELS SOUGHT TO BE ACQUIRED
 PORTIONS COLORED RED SHOW EASEMENTS SOUGHT TO BE ACQUIRED
 FOR HIGHWAY PURPOSES.

AREAS OF PARCELS SOUGHT TO BE ACQUIRED SHOWN
 THUS: 0000 = AREA OF PARCEL IN SQUARE FEET
 00000 = AREA OF HOLDING IN ACRES


DRAWN BY	DATE	CHECKED BY	DATE	CALCULATED BY	DATE	CHECKED BY	DATE
REECE-SHAWHAN	OCT. 1948	REECE	NOV. 1948	REECE	OCT. 1949	BOLSTON	NOV. 1948
REFERENCES				REVISIONS			
ALIGNMENT: C.S. 8-754 SHEETS 15 (NOT FILED) C.S. 8-841 SHEETS 2 & 3				CHANGED TO CONDEMNATION MAP REB. 1950 PARCEL NUMBERS REVISED IN ACCORDANCE WITH REVISED SEARCH MAP RE. 3/50			
TOPOGRAPHY: NOT SHOWN							
INDEX MAP 46 (E-4)				ASSESSOR BOOK (NOT USED)			
47 (A-D-4), 48 (A-B-4) BADILLO STREET (3)							
SHEET ONE OF THREE SHEETS							

C.F. 2357 11-3

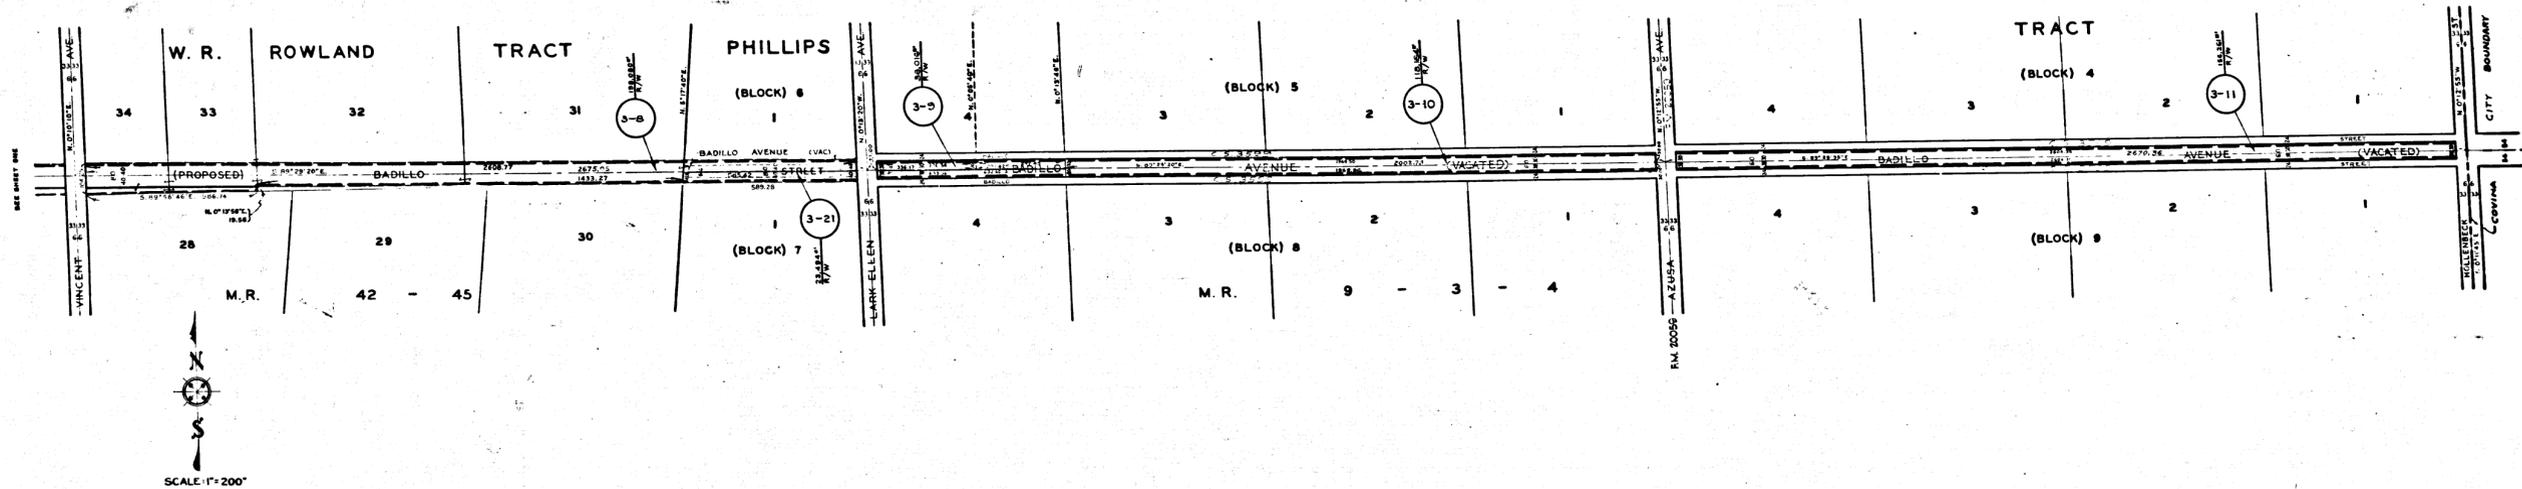

SCALE: 1"=200'



Superior Court Case No 578603
 Suit for Condemnation
 Filed Aug 14, 1950
 County of Los Angeles, Plff.
 vs.
 Pacific Electric Rwy Co., et al, Dfts
 FOR CURRENT DATA SEE SHT 1

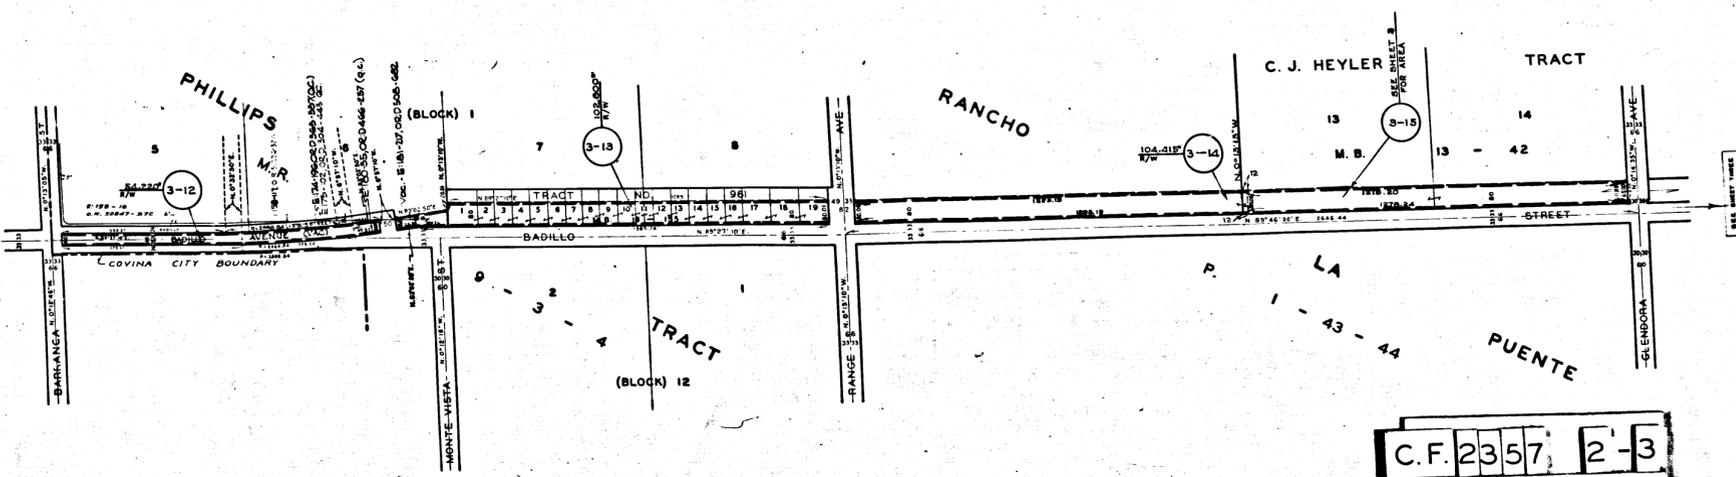

SCALE: 1"=200'

C.F. 2357 2-3

DRAWN BY	DATE	CHECKED BY	DATE	CALCULATED BY	DATE	CHECKED BY	DATE
REYER-SHAW	NOV 1948	REYER	NOV 1948	REYER	OCT 1949	REYER	NOV 1949
REFERENCES				REVISIONS			
ALIGNMENT: C.S.B. 784 SHEETS 44-47/48-51 C.S.B. 811 SHEETS 8-8				CHANGED TO CONDEMNATION MAP REB. 3-1-50 PARCEL NUMBERS REVISED IN ACCORDANCE WITH REVISED SEARCH MAP REB 8/50			
TOPOGRAPHY: NOT SHOWN							
INDEX MAP 46 (E-4)				ASSESSOR BOOK (NOT USED)			
47(A-D-4) 48(A-B-4) BADILLO STREET (3)				SHEET TWO OF THREE SHEETS			

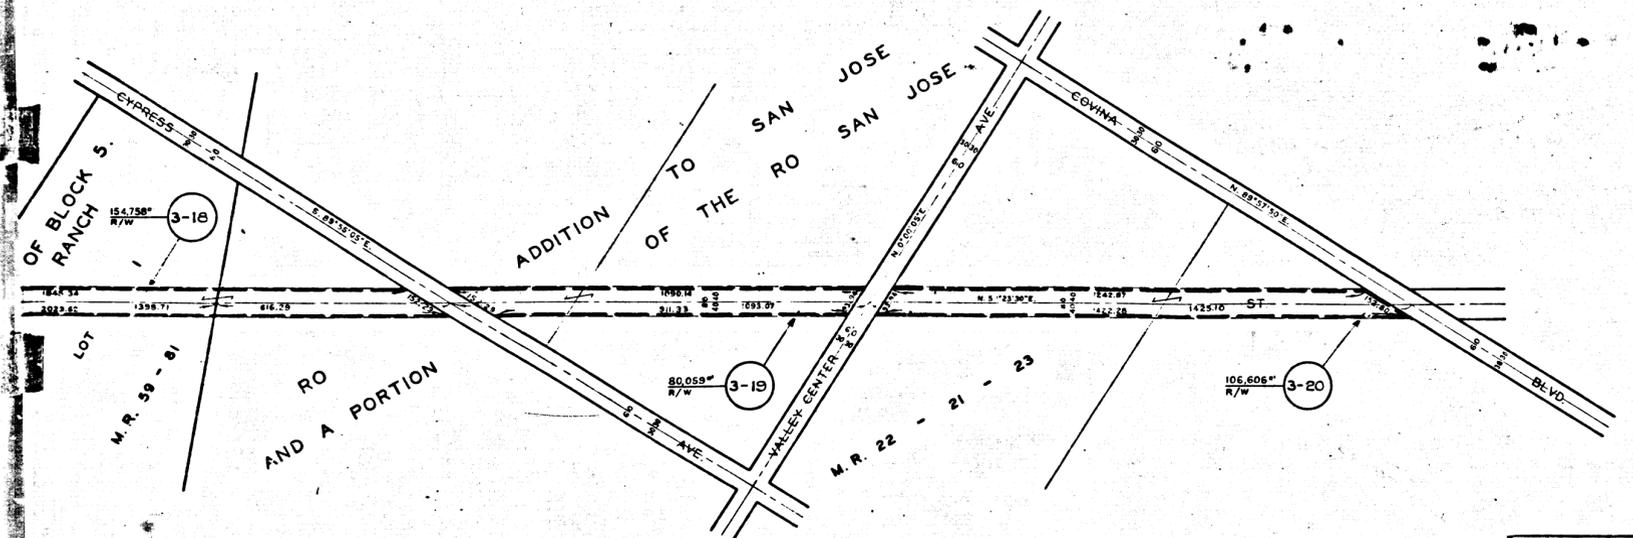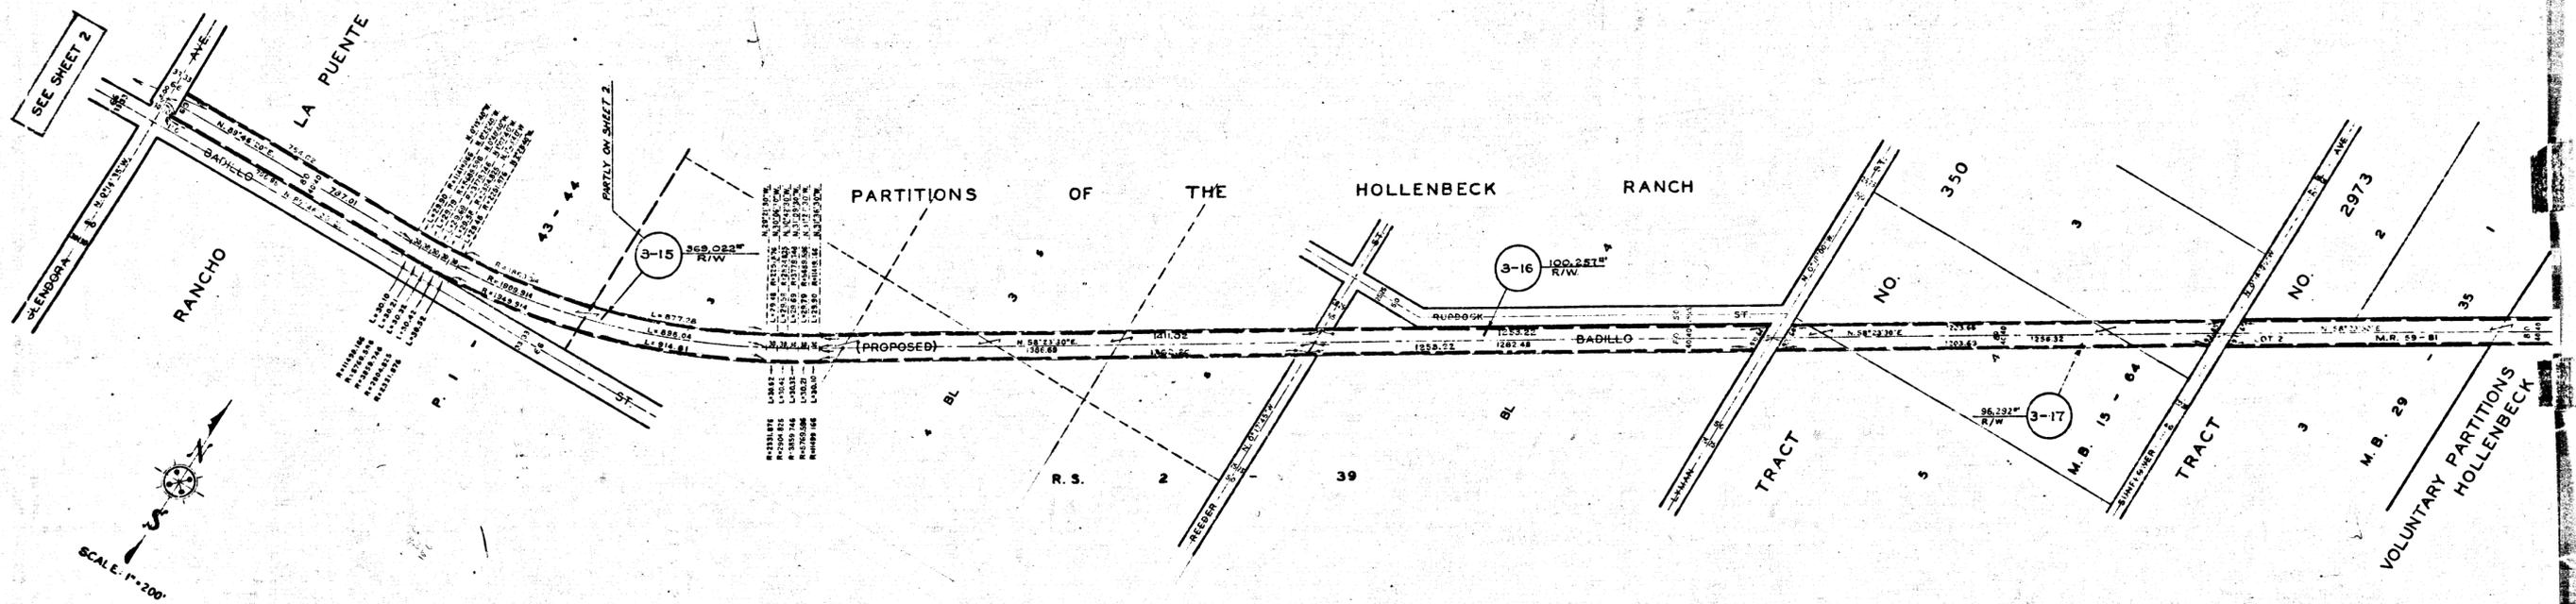

Superior Court Case No 576603
 Suit for Condemnation
 Filed Aug 11, 1950
 County of Los Angeles, Plff
 vs.
 Pacific Electric Rwy Co, et al, Df'ts
 FOR CURRENT DATA SEE SHT. 1

C.F. 2357 3-3

DRAWN BY	DATE	CHECKED BY	DATE	CALCULATED BY	DATE	CHECKED BY	DATE
REECE - SWAJAN	NOV. 1947	REECE	NOV. 1949	REECE	NOV. 1949	ROLSTER	NOV. 1949
REFERENCES				REVISIONS			
ALIGNMENT: C.S. 8 - 754 SHEETS 1-8 (NOT FILED)				CHANGED TO CONDEMNATION MAP, RES. 7-50			
C.S. 8 - 811 SHEETS 1-3				PARCEL NUMBERS REVISED IN ACCORDANCE WITH REVISED SEARCH MAP. R. 5-50			
TOPOGRAPHY: NOT SHOWN							
INDEX MAP 46 (E-4)				ASSESSOR BOOK (NOT USED)			
47 (A-D-4), 48 (A-B-4)				BADILLO STREET (3)			
				SHEET THREE OF THREE SHEETS			