



EXHIBIT "A"
 MAP SHOWING PROPERTY TO BE ACQUIRED
 FOR THE OPENING
 OF
SOLEDAD CANYON ROAD
ARRASTRE CANYON ROAD
 AND FOR
STORM DRAIN
 IN ACCORDANCE WITH A RESOLUTION OF THE BOARD
 OF SUPERVISORS OF THE COUNTY OF LOS ANGELES
C. E. ARNOLD COUNTY SURVEYOR
MARCH 1950

LEGEND
 NUMBERS IN CIRCLES REPRESENT PARCELS SOUGHT TO BE ACQUIRED
 PORTIONS COLORED RED SHOW EASEMENTS SOUGHT TO BE ACQUIRED
 FOR HIGHWAY PURPOSES
 PORTIONS COLORED BLUE SHOW EASEMENTS SOUGHT TO BE ACQUIRED
 FOR SLOPE OR SLOPE AND DRAINAGE PURPOSES
 PORTIONS COLORED GREEN SHOW EASEMENTS SOUGHT TO BE ACQUIRED
 FOR STORM DRAIN PURPOSES
 AREAS OF PARCELS SOUGHT TO BE ACQUIRED SHOWN
 0000 = AREA OF PARCEL IN SQUARE FEET
 TH'S = AREA OF HOLDING IN SQUARE FEET OR ACRES



DRAWN BY	DATE	CHECKED BY	DATE	CALCULATED BY	DATE	CHECKED BY	DATE
ANDERSEN	8-49	AREOPEN	3-50	ANDERSEN	7-49	SWAJIAN	8-49
REFERENCES				REVISIONS			
ALIGNMENT: ROAD DEPT. DEED MAP W.O. 9465 C. S. B. - 145 - 1 & 2 SHEET NO. 28514							
TOPOGRAPHY: ROAD DEPT. TOPOG. MAP W.O. 9465 SHEET NO. 5							
INDEX MAP 16 (C-2)				ASSESSOR BOOKS 123 & 721			
SOLEDAD CANYON ROAD (6.29 30) ARRASTRE CANYON ROAD (1)							
STORM DRAIN (479 & 480)							
SHEET 1 OF 2 SHEETS							

Superior Court Case No. 576134
 Suit for Condemnation
 Filed July 28, 1950
 County of Los Angeles, Pltff.
 vs.
 R. P. Sherman, et al, Defendants
 Suit covers par. outlined in red and
 colored in green & blue as shown
 on this sheet and on Sheet 2
 Order authorizing Pltff. to take
 Immediate Possession of all par. 9-27-50
 Final Judgment in favor of Plaintiff
 as to par. 6-11, 29-74 75, 30-1, 30-1-31
 to 30-1-311 rendered May 13, 1951
 E109-227, O.R. 36421-336
 Final Judgment in favor of Plaintiff
 as to parcels 6-3, 33, 4, 45, 5, 6,
 8, 10 and 479-2 rendered May 13, 1951
 E124-240, O.R. 40795-274
 FOR CURRENT STATUS
 SEE INDIVIDUAL PARCELS

C.F. 2362 | 1-2

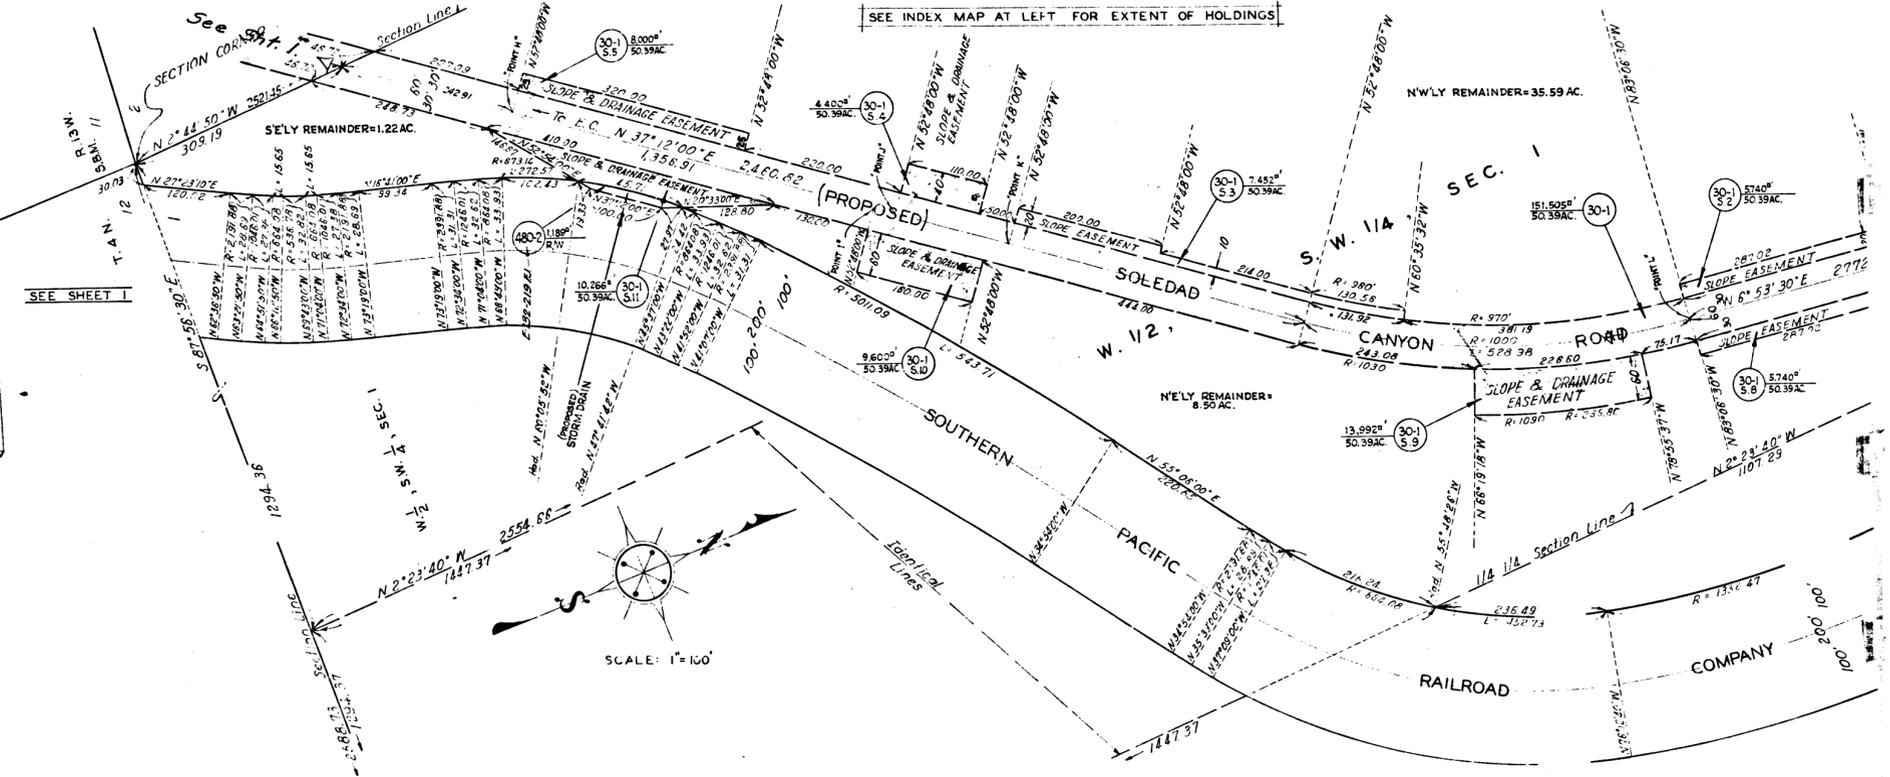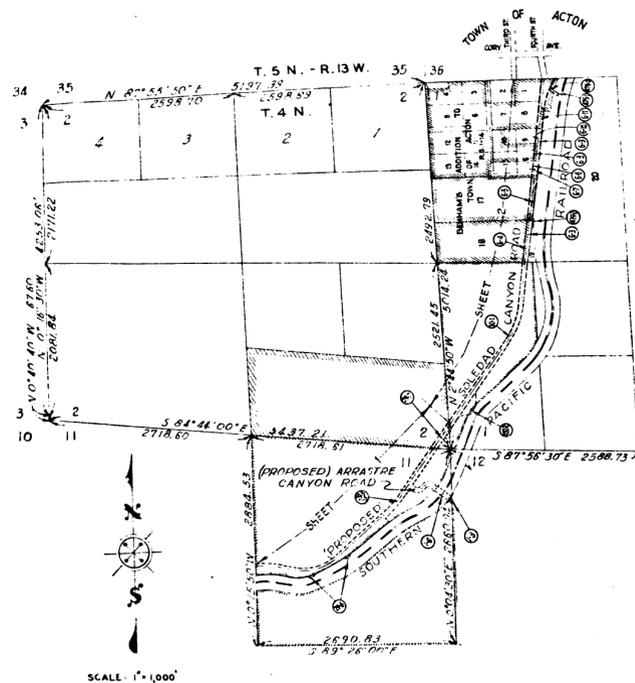

TA SEE SHT. 1

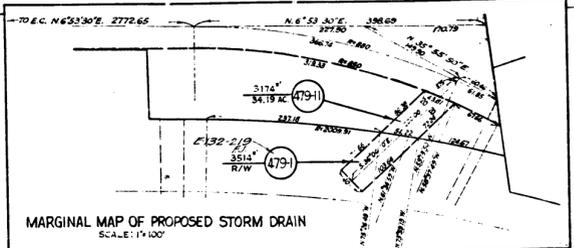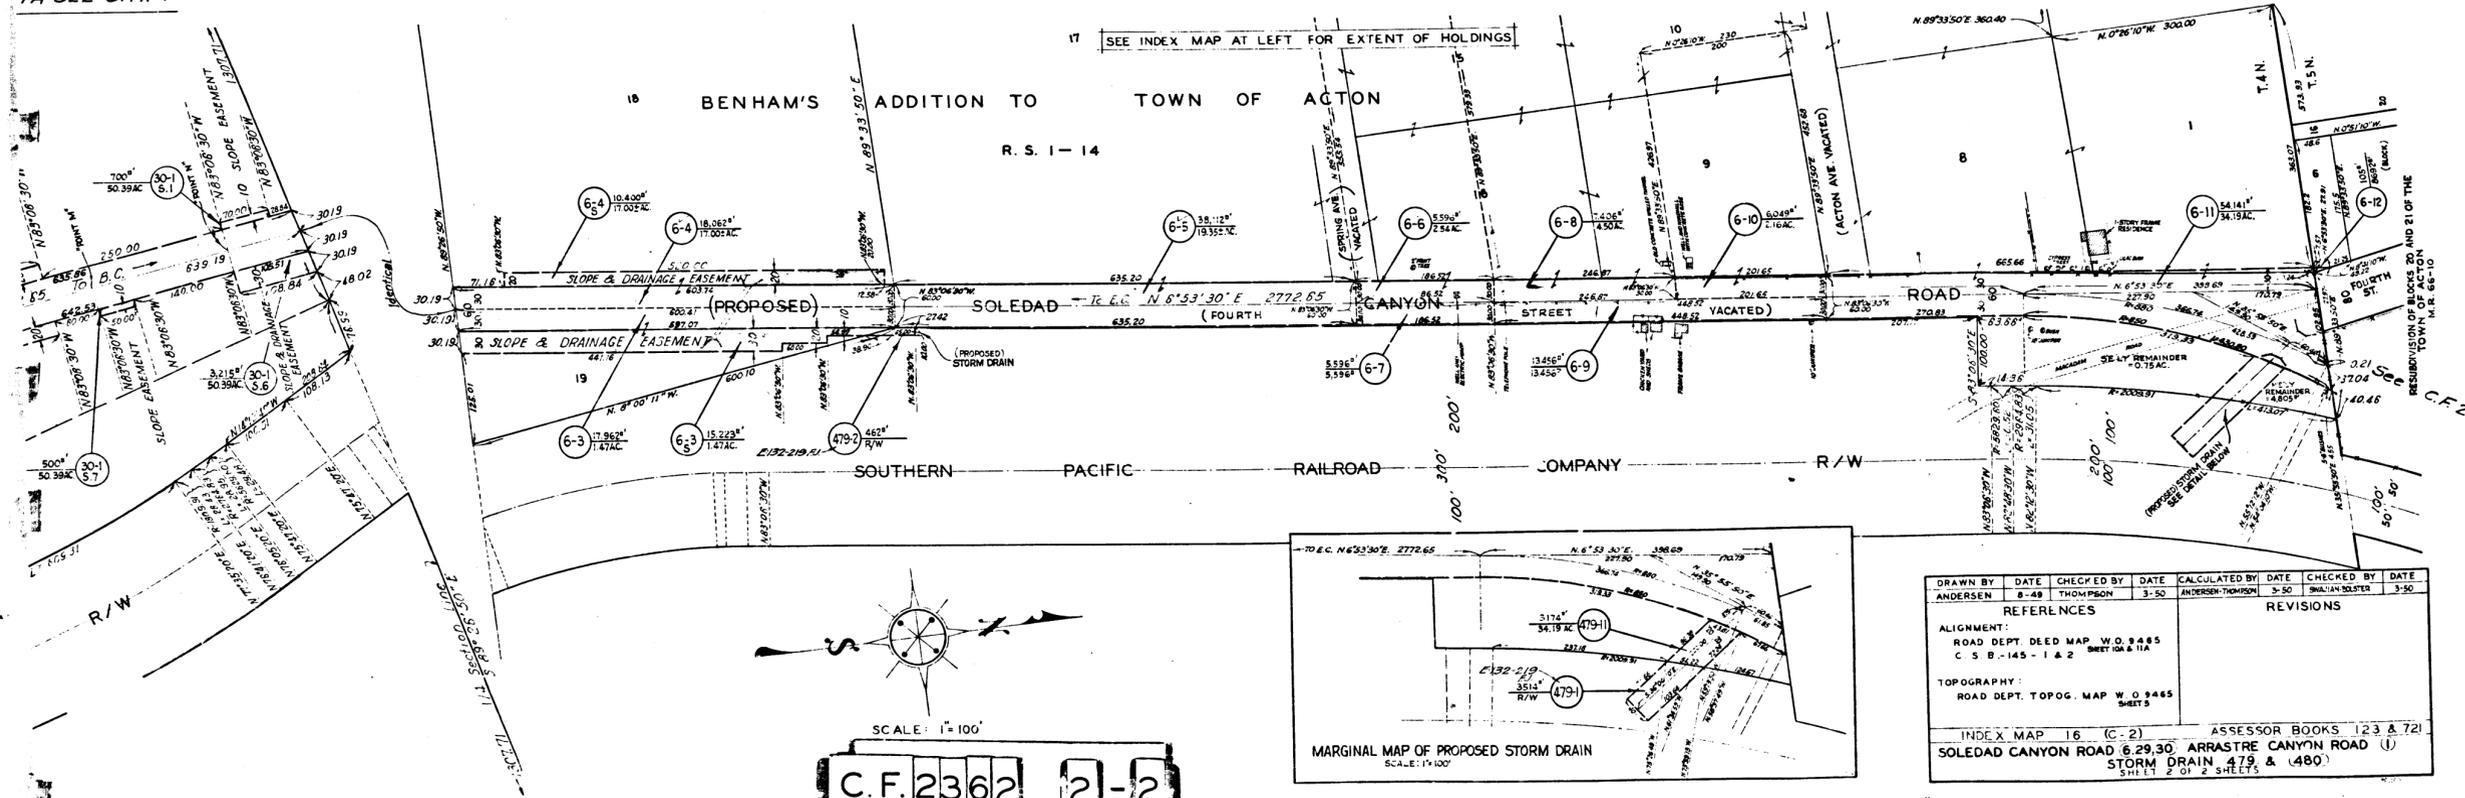

DRAWN BY	DATE	CHECKED BY	DATE	CALCULATED BY	DATE	CHECKED BY	DATE
ANDERSEN	8-49	THOMPSON	3-30	ANDERSEN-THOMPSON	3-30	SWANSON-SOLTER	3-30

REFERENCES	REVISIONS
ALIGNMENT: ROAD DEPT. DEED MAP W.O. 9485 C.S.B. - 145 - 1 & 2 SHEET 10A & 11A	
TOPOGRAPHY: ROAD DEPT. TOPOG. MAP W.O. 9485 SHEETS 3	
INDEX MAP 16 (C-2)	ASSESSOR BOOKS 123 & 721
SOLEDAD CANYON ROAD (6.29.30), ARRASTRE CANYON ROAD (1) STORM DRAIN AT 19 & (480) SHT. 1, 2 OF 2 SHEETS	