

Superior Court Case No 604028
 Suit for Condemnation
 Filed Sept 16, 1952
 County of Los Angeles, Plff.
 vs.
 Coe M. Hewitt, et al, Defendants
 Order authorizing Plff to take Immediate Possession of all par. 9-24-52
 FOR CURRENT STATUS
 SEE INDIVIDUAL PARCELS

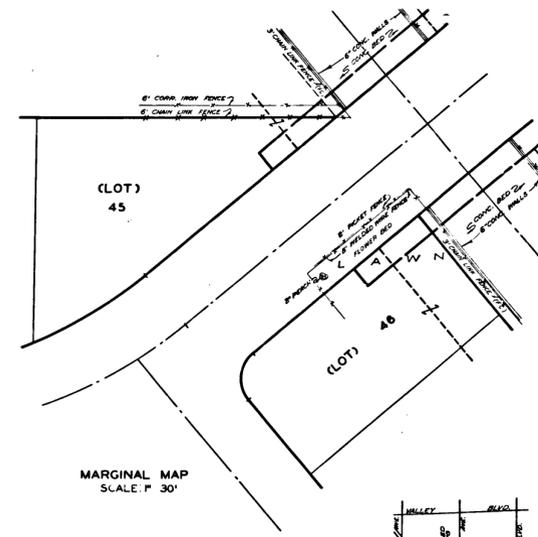
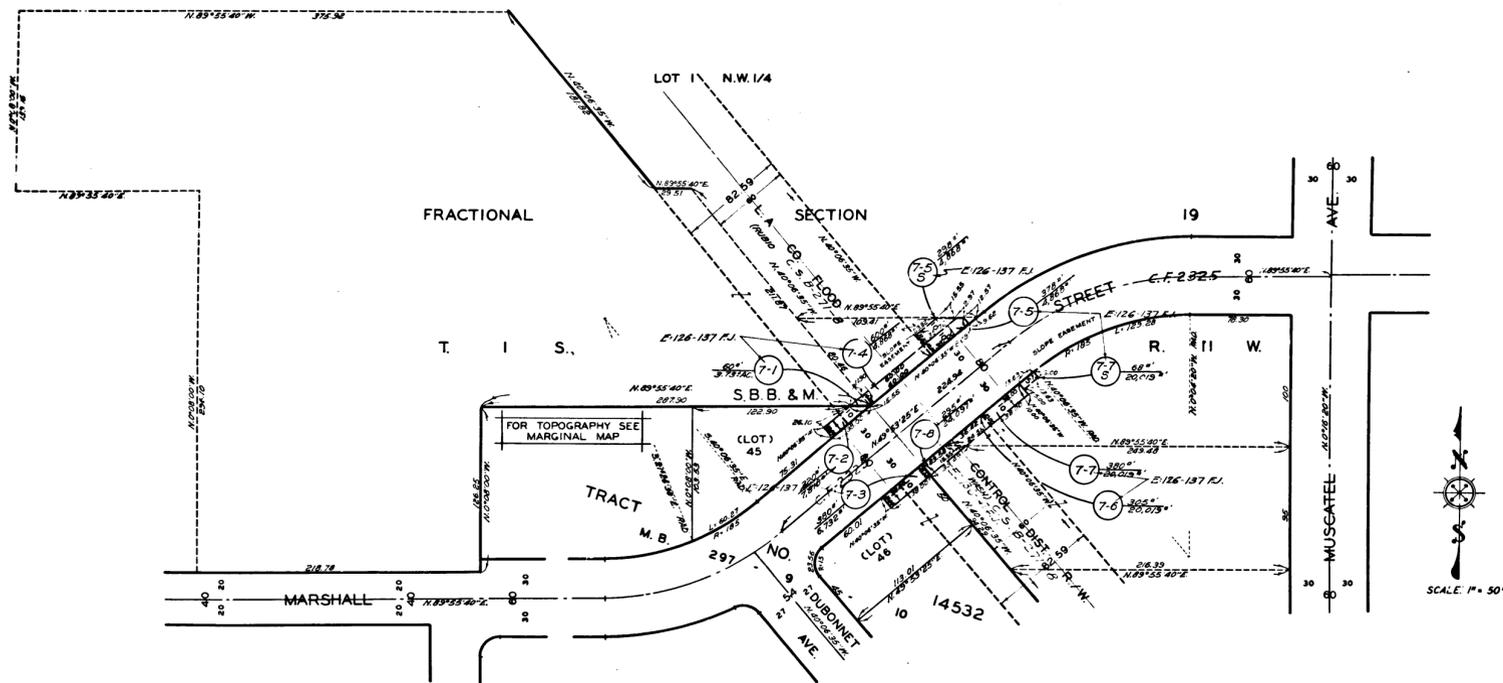


EXHIBIT "A"
 MAP SHOWING PROPERTY TO BE ACQUIRED
 FOR THE WIDENING
 OF

MARSHALL STREET

WILLIAM J. FOX COUNTY SURVEYOR
 JULY 1952

LEGEND

NUMBERS IN CIRCLES REPRESENT PARCELS SOUGHT TO BE ACQUIRED
 PORTIONS COLORED RED SHOW EASEMENTS SOUGHT TO BE ACQUIRED
 FOR HIGHWAY PURPOSES
 PORTIONS COLORED GREEN SHOW EASEMENTS SOUGHT TO BE ACQUIRED
 FOR SLOPE PURPOSES

AREAS OF PARCELS SOUGHT TO BE ACQUIRED SHOWN
 THUS: 0000 = AREA OF PARCEL IN SQUARE FEET.
 00000 = AREA OF HOLDING IN SQUARE FEET OR ACRES.

DRAWN BY	DATE	CHECKED BY	DATE	CALCULATED BY	DATE	CHECKED BY	DATE
SAUNDERS	7-52	SLAVIN	7-52	SAUNDERS	7-52	THOMPSON	7-52
REFERENCES				REVISIONS			
ALIGNMENT: C.F. 2325							
TOPOGRAPHY: APPRAISER'S SKETCH							
J.N.R. 590				ASSESSOR BOOK 99-1			
INDEX MAP 44 (C-6)				MARSHALL STREET (7)			
ONE SHEET							

C.F. 2365-