

Superior Court Case No. 612750  
 Suit for Condemnation  
 Filed April 20, 1953  
 County of Los Angeles, Plff.  
 vs.  
 Winifred Gillette, et al, Defendants

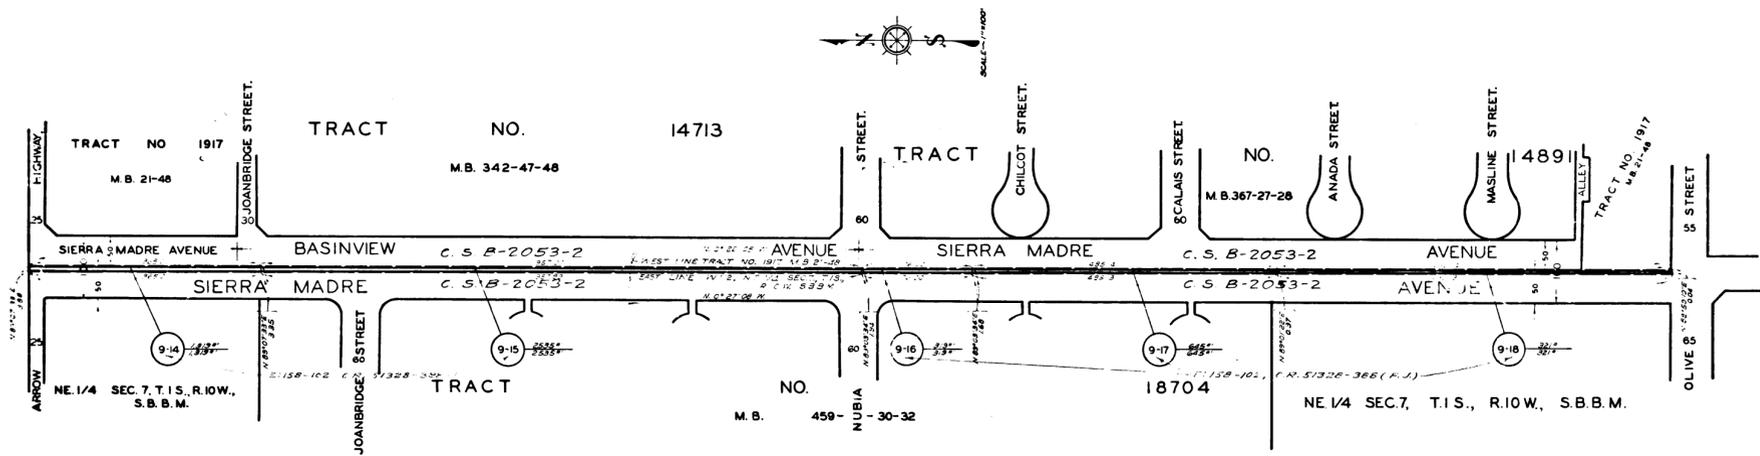


EXHIBIT "A"  
 MAP SHOWING PROPERTY TO BE ACQUIRED FOR

SIERRA MADRE AVENUE

WILLIAM J. FOX COUNTY SURVEYOR

JANUARY 1953

LEGEND

NUMBERS IN CIRCLES REPRESENT PARCELS SOUGHT TO BE ACQUIRED  
 PORTIONS COLORED RED SHOW EASEMENTS SOUGHT TO BE ACQUIRED FOR HIGHWAY PURPOSES.

INDEX 46

AREAS OF PARCELS SOUGHT TO BE ACQUIRED SHOWN  
 THUS - 2000' AREA OF PARCEL IN SQUARE FEET  
 20000' AREA OF HOLDING IN SQUARE FEET

| DRAWN BY                  | DATE | CHECKED BY     | DATE | CALCULATED BY | DATE | CHECKED BY | DATE |
|---------------------------|------|----------------|------|---------------|------|------------|------|
| R T & J T S               | 1-53 | J. N. S. & R T | 1-53 | SLAVIN        | 1-53 | SAUNDERS   | 1-53 |
| REFERENCES                |      |                |      | REVISIONS     |      |            |      |
| ALIGNMENT: C. S. B-2053-2 |      |                |      |               |      |            |      |
| TOPOGRAPHY: NONE          |      |                |      |               |      |            |      |
| J. N. 0583                |      |                |      |               |      |            |      |
| INDEX MAP 46 (D-3)        |      |                |      |               |      |            |      |
| SIERRA MADRE AVENUE ⑨     |      |                |      |               |      |            |      |
| ONE SHEET                 |      |                |      |               |      |            |      |

C.F. 2382-