
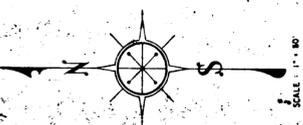


MARGINAL MAP
SCALE 1" = 100'

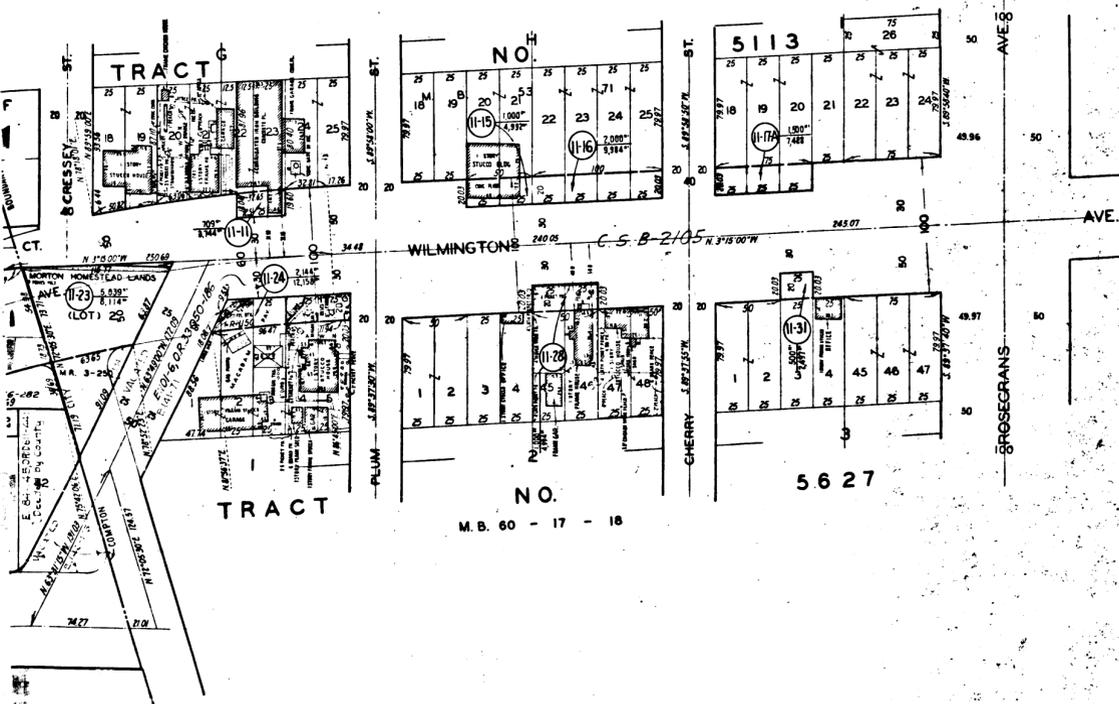

Superior Court Case No. 574600
 Suit for Condemnation
 Filed June 14, 1950
 County of Los Angeles, Plff.
 vs.
 Sher Tien Law, et al, Defendants
 Final Judgment in favor of Plff as
 to Parcels 11-2, 4, 28, rendered Dec 4, 1951
 E116-219, O.R. 37850-416
 Final Judgment in favor of Plaintiff
 as to Parcels 11-6, 11-11, 11-15, 11-16,
 11-17A, 11-23 & 11-31, rendered 1-29-53
 E124-247, O.R. 40905-367
 Final Judgment in favor of Plaintiff
 as to parcels 11-5, 11-7, 11-19, and 11-20,
 rendered September 16, 1953
 E132-58, O.R. 42802-52

EXHIBIT "A"
 MAP SHOWING PROPERTY TO BE ACQUIRED
 FOR THE OPENING AND WIDENING
 OF
WILMINGTON AVENUE
 IN ACCORDANCE WITH A RESOLUTION OF THE BOARD
 OF SUPERVISORS OF THE COUNTY OF LOS ANGELES
 C. E. ARNOLD COUNTY SURVEYOR
 MARCH 1950
 LEGEND
 NUMBERS IN CIRCLES REPRESENT PARCELS SOUGHT TO BE ACQUIRED.
 PORTIONS COLORED RED SHOW EASEMENTS SOUGHT TO BE ACQUIRED
 FOR HIGHWAY PURPOSES

C.F. 2388 -

AREAS OF PARCELS SOUGHT TO BE ACQUIRED SHOWN <small>THUS 00000</small> <small>AREA OF PARCEL IN SQUARE FEET</small> <small>AREA OF HOLDING IN SQUARE FEET OR ACRES</small>	
DRAWN BY: DATE: CHECKED BY: DATE: CALCULATED BY: DATE: CHECKED BY: DATE:	STEEN: 7-48: REISE: FARR: 11-48: BROWN: BALDWIN: 7-48: BROWN: REED: 7-48:
REFERENCES ALIGNMENT: C.S. B-2105 TOPOGRAPHY: C.S. B-2105 P.B. 1443-140-136	REVISIONS FOR CONDEMNATION OF PARCELS 11-7, 11, 15, 16, 17, 19, 20, 23, 24, 28, 31 E.P. 8-1950
INDEX MAP 26 (D-3) ASSESSOR BOOKS 440-879	
WILMINGTON AVENUE (11) ONE SHEET	