


Superior Court Case No 600977
 Suit for Condemnation
 Filed June 27, 1952
 County of Los Angeles, Pitff.
 vs.
 Ernell M. Bazemore, et al, Defts.
 FOR CURRENT DATA SEE SHT. 1
 AND ALSO INDIVIDUAL PARCELS


Superior Court Case No. 586667
 Suit for Condemnation
 Filed May 23, 1951
 County of Los Angeles, Plaintiff.
 vs.
 Fred L. Clover, et al, Defendants
 Case dismissed as to Parcel
 18-2, Oct. 5, 1954
 FOR CURRENT STATUS
 SEE INDIVIDUAL PARCELS

C O Y O T E S

COYOTES
 RANCHO LOS
 P. 1-493-494 (C.S. 6282)
 (S.W. 1/4 SEC. 23, T. 3 S., R. 12 W.)
 (O. R.M. 7425 - 20 - 21)

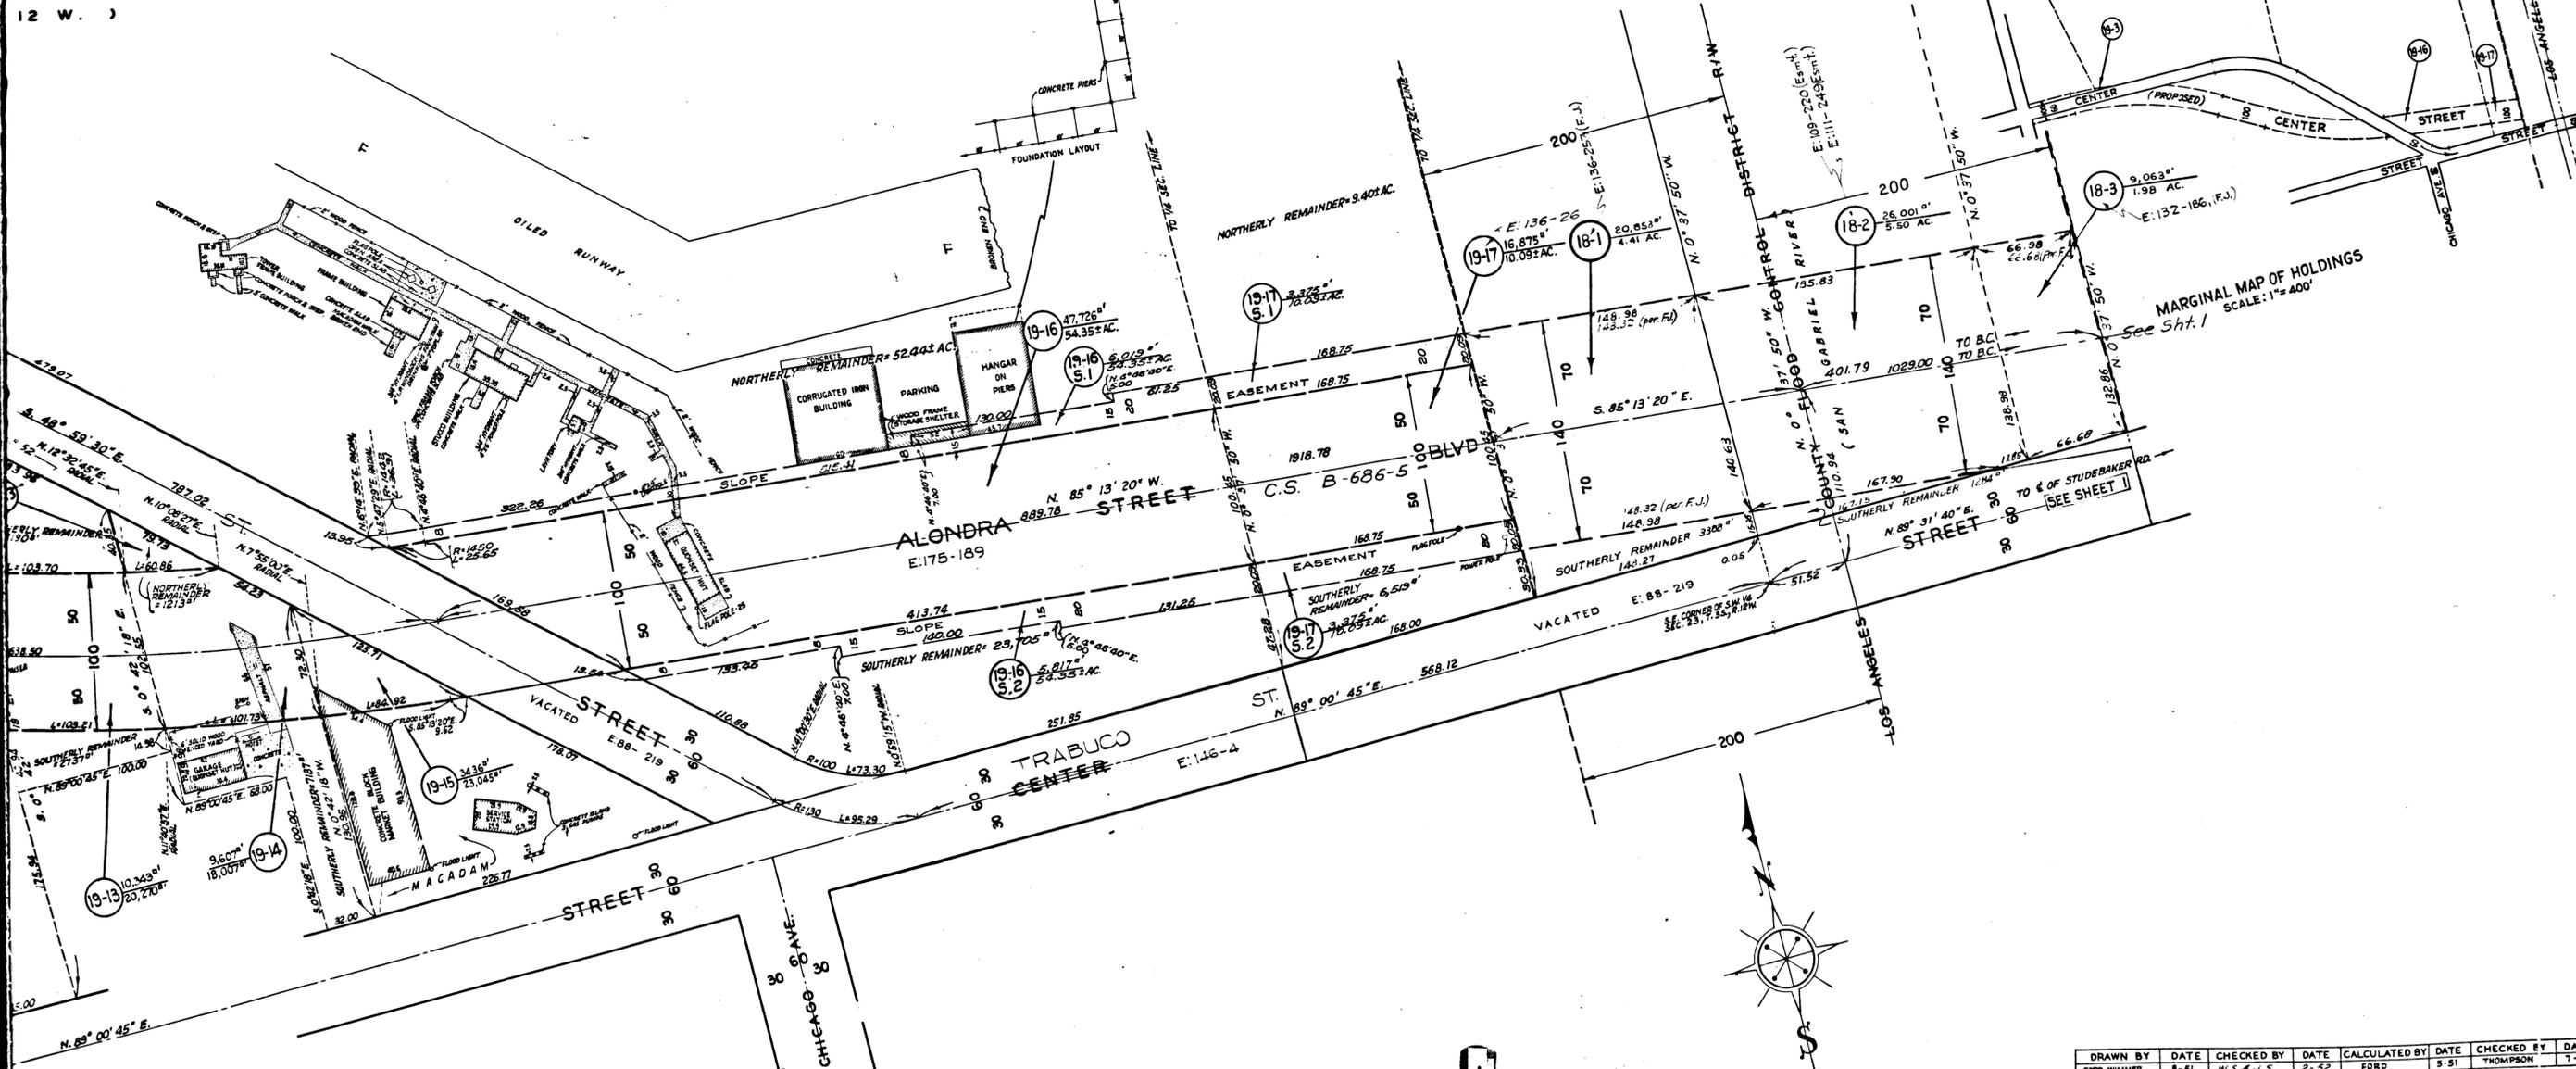

MARGINAL MAP OF HOLDINGS
 SCALE: 1" = 400'

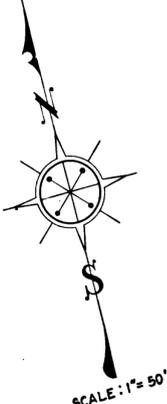

C.F. 2391 2-2


DRAWN BY	DATE	CHECKED BY	DATE	CALCULATED BY	DATE	CHECKED BY	DATE
FORD-WIMMER	8-51	M.S. & U.S.	2-52	FORD	8-51	THOMPSON	1-51
REFERENCES				REVISIONS			
ALIGNMENT: C.S.B-686-5							
TOPOGRAPHY: RD. DEPT. FIELD NOTES (BRIDGE DIVISION) APPRAISER'S FIELD CHECK							
J.N. R-208				ASSESSOR BOOK 483-1			
INDEX MAP 33 (B-4)				CENTER STREET (19) ALONDRA BOULEVARD (3)			
				SHEET 2 OF 2 SHEETS			

Superior Court Case
 Suit for Condemnation
 Filed June 2, 1933
 County of Los Angeles
 vs.
 Ernell M. Bazemore
 FOR CURRENT DAMAGES
 AND ALSO INDIVIDUALLY

SEE MARGINAL MAP AT RIGHT FOR EXTENT OF HOLDINGS

RANCHO LOS COYOTES

P. 1 - 493 - 494 (C.S. 6282)
 (S. W. 1/4 SEC. 23, T. 3 S., R. 12 W.)
 (O. R. M. 7425 - 20 - 21)

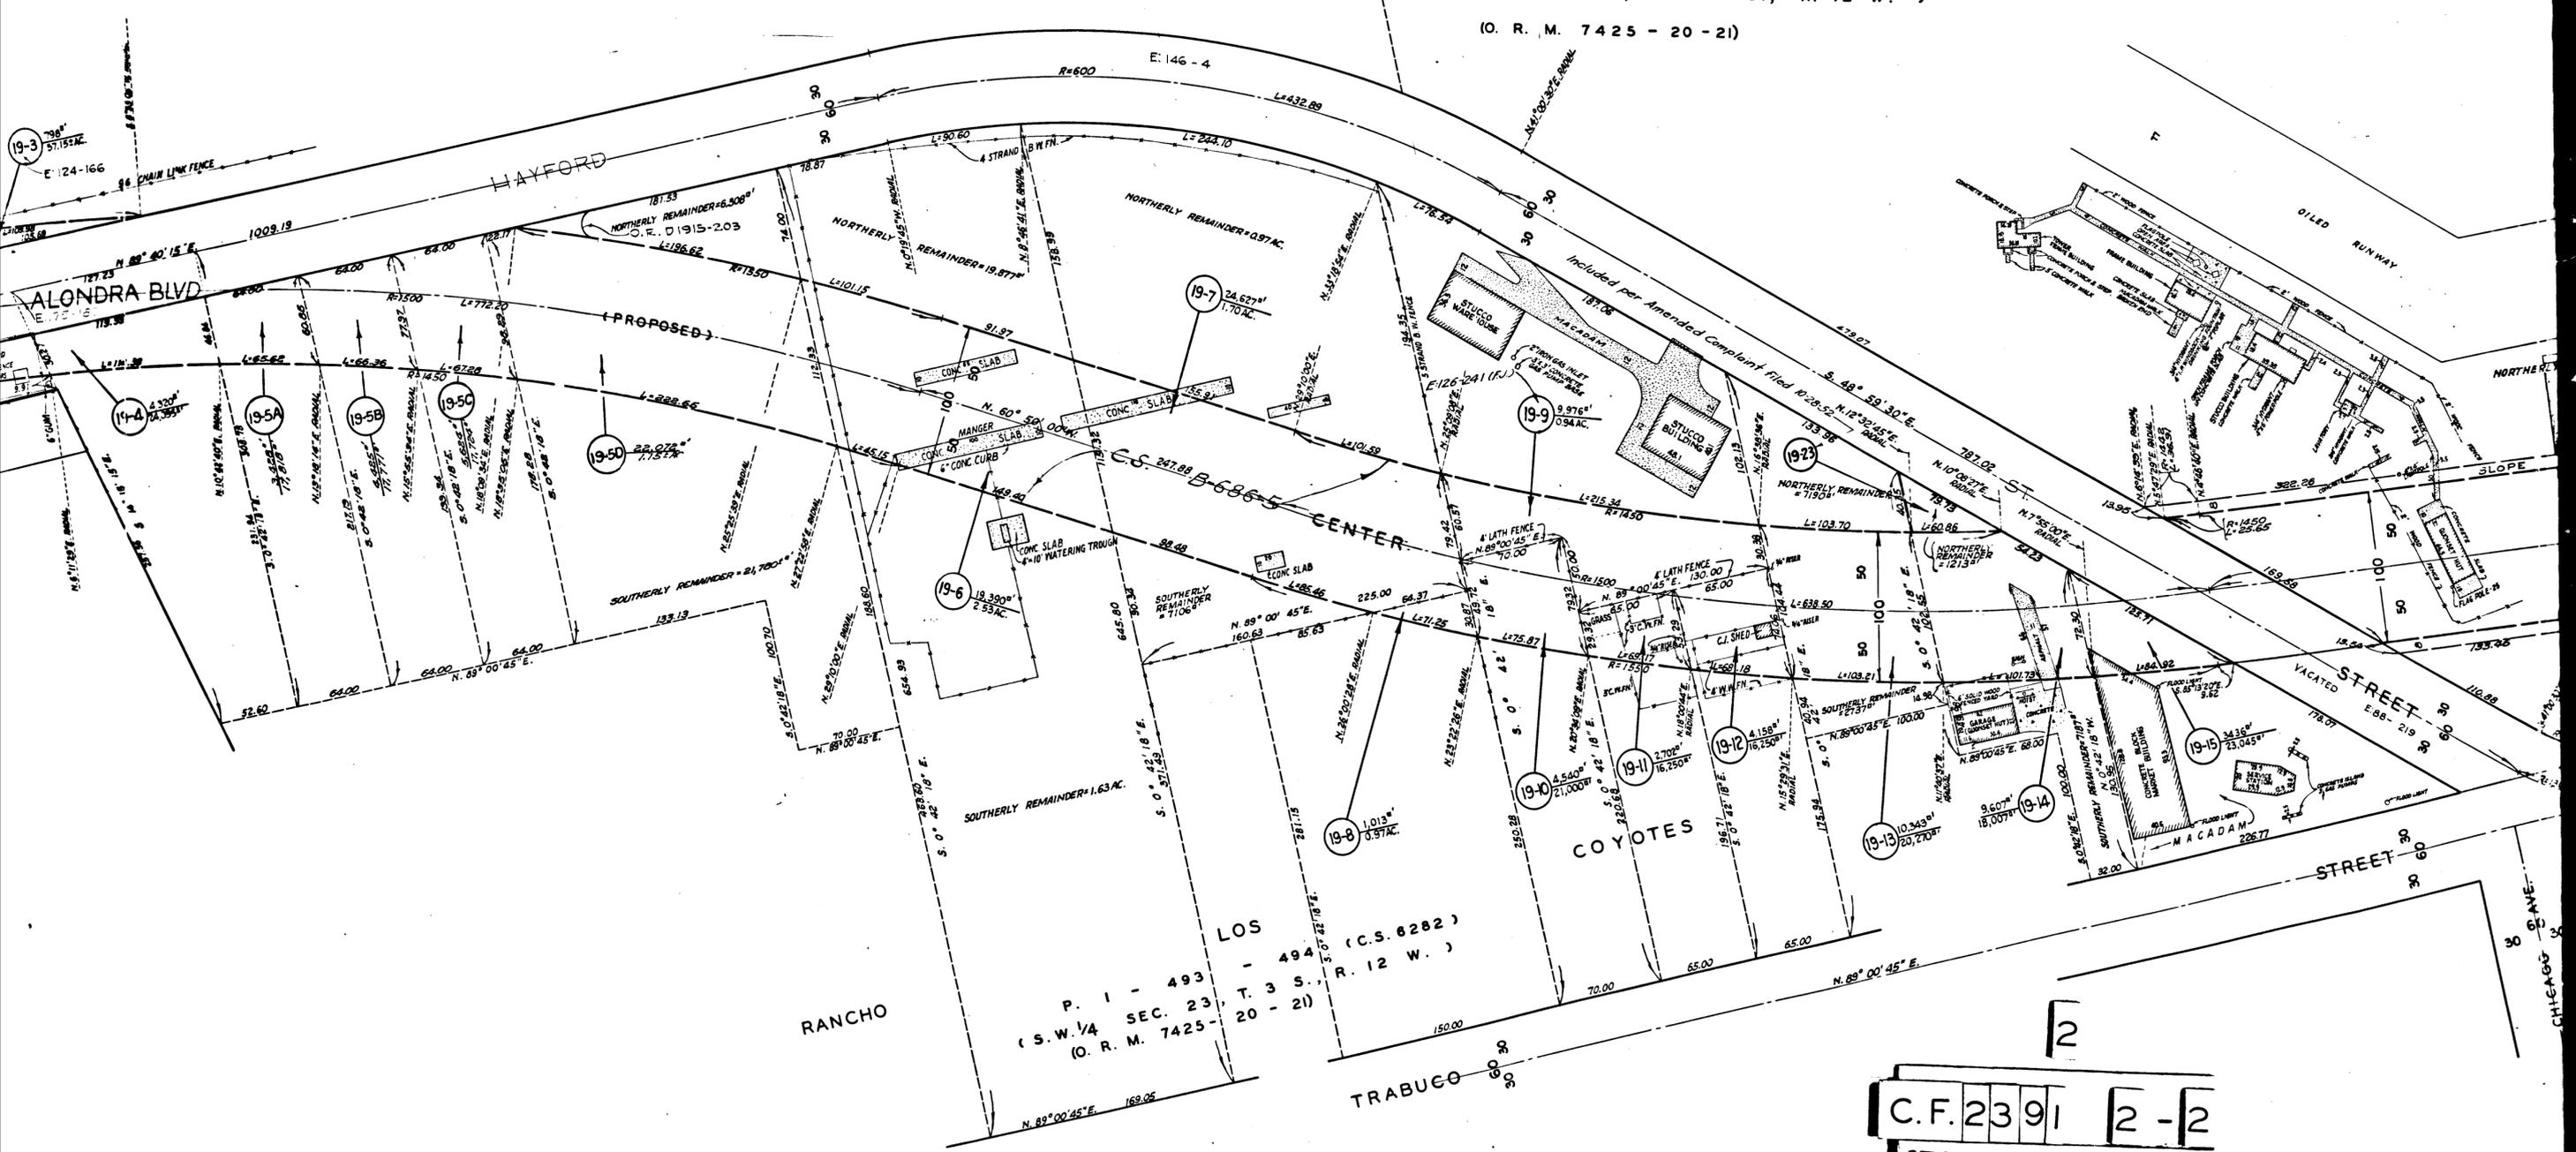

RANCHO LOS COYOTES
 P. 1 - 493 - 494 (C.S. 6282)
 (S. W. 1/4 SEC. 23, T. 3 S., R. 12 W.)
 (O. R. M. 7425 - 20 - 21)

2
 C.F. 2391 2-2

