


Superior Court Case No. 591683  
 Suit for Condemnation  
 Filed Oct. 15, 1951  
 County of Los Angeles, Pltff.  
 vs.  
 L. A. Investment Co., et al, Defts.  
 Order authorizing Pltff. to take Immediate Possession as to par. 10-13S.1, 15.4, 15.15, 24, 25, 25S.1 & S.2, 26 and 26.S, 4-14-52  
 Final Judgment in favor of Pltffs. to par. 10-15.15, 16S.1, 16S.2, 17S.1 to 17S.3, 17S.6 to 17S.8, 25, 25S.1, 25S.2, 26, 26S, 27, 28, 28S.1 & 28S.2, rendered 3-18-53  
 E:126-80, O.R. 41353-316  
 Final Judgment in favor of Pltff as to par. 10-13S.1 & 10-13S.4 & 10-24 rendered 4-15-54  
 E:136-94

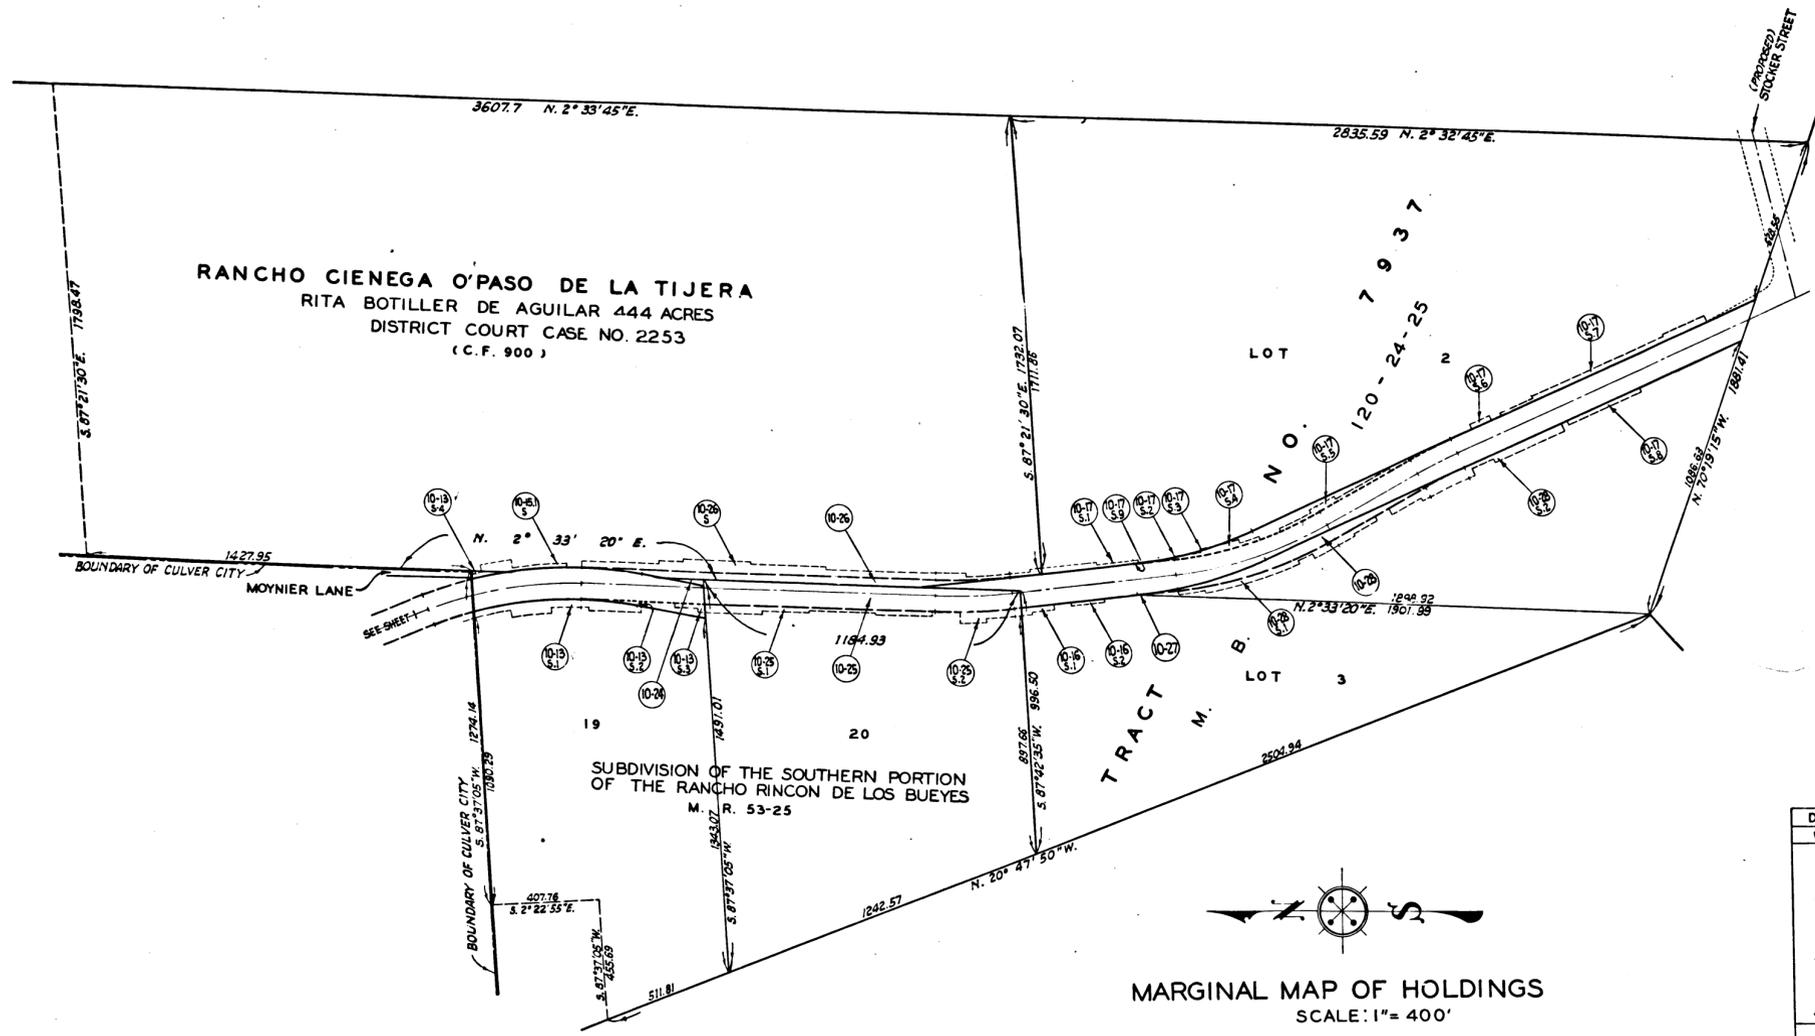



DRAWN BY	DATE	CHECKED BY	DATE	CALCULATED BY	DATE	CHECKED BY	DATE
WIMMER	7-51	REECE	7-51	REECE	6-51	THOMPSON	6-51
<b>REFERENCES</b>				<b>REVISIONS</b>			
ALIGNMENT: C.S. B-1914-2&3 ROAD DEPT. DEED MAP							
TOPOGRAPHY: C.S. B-1914-2&3							
J.N. 0548							
INDEX MAP 24 (A-1)				ASSESSOR BOOK 94,369,839-2,918-2			
<b>LA CIENEGA BOULEVARD (10) SUPPLEMENT</b> SHEET 2							

INDEX 24 SEE ALSO C.F. 2333-142

1

C.F. 2393 -

7 9 3 7

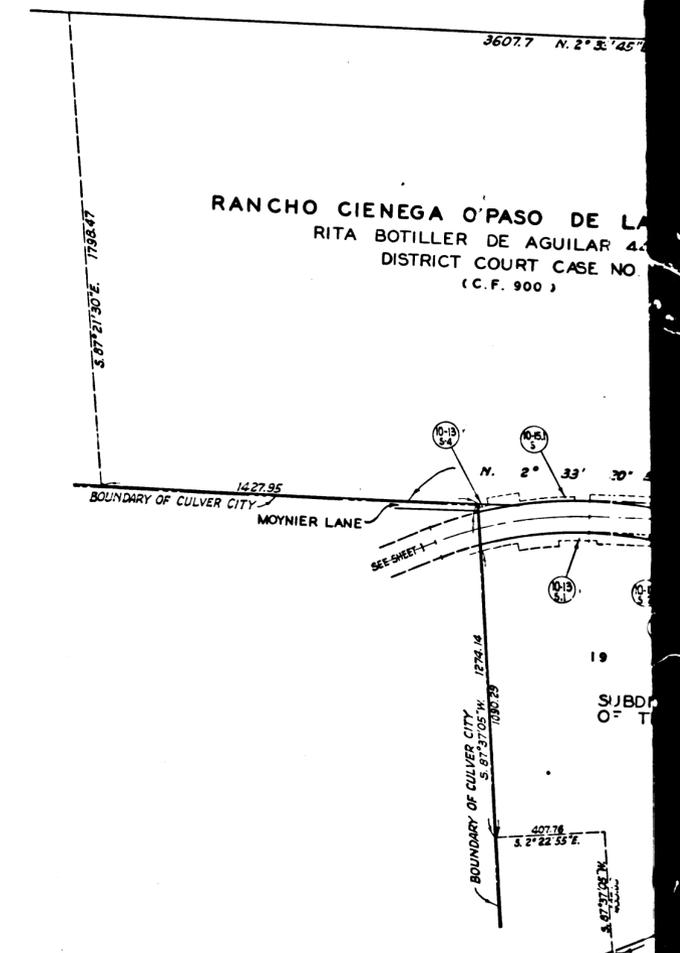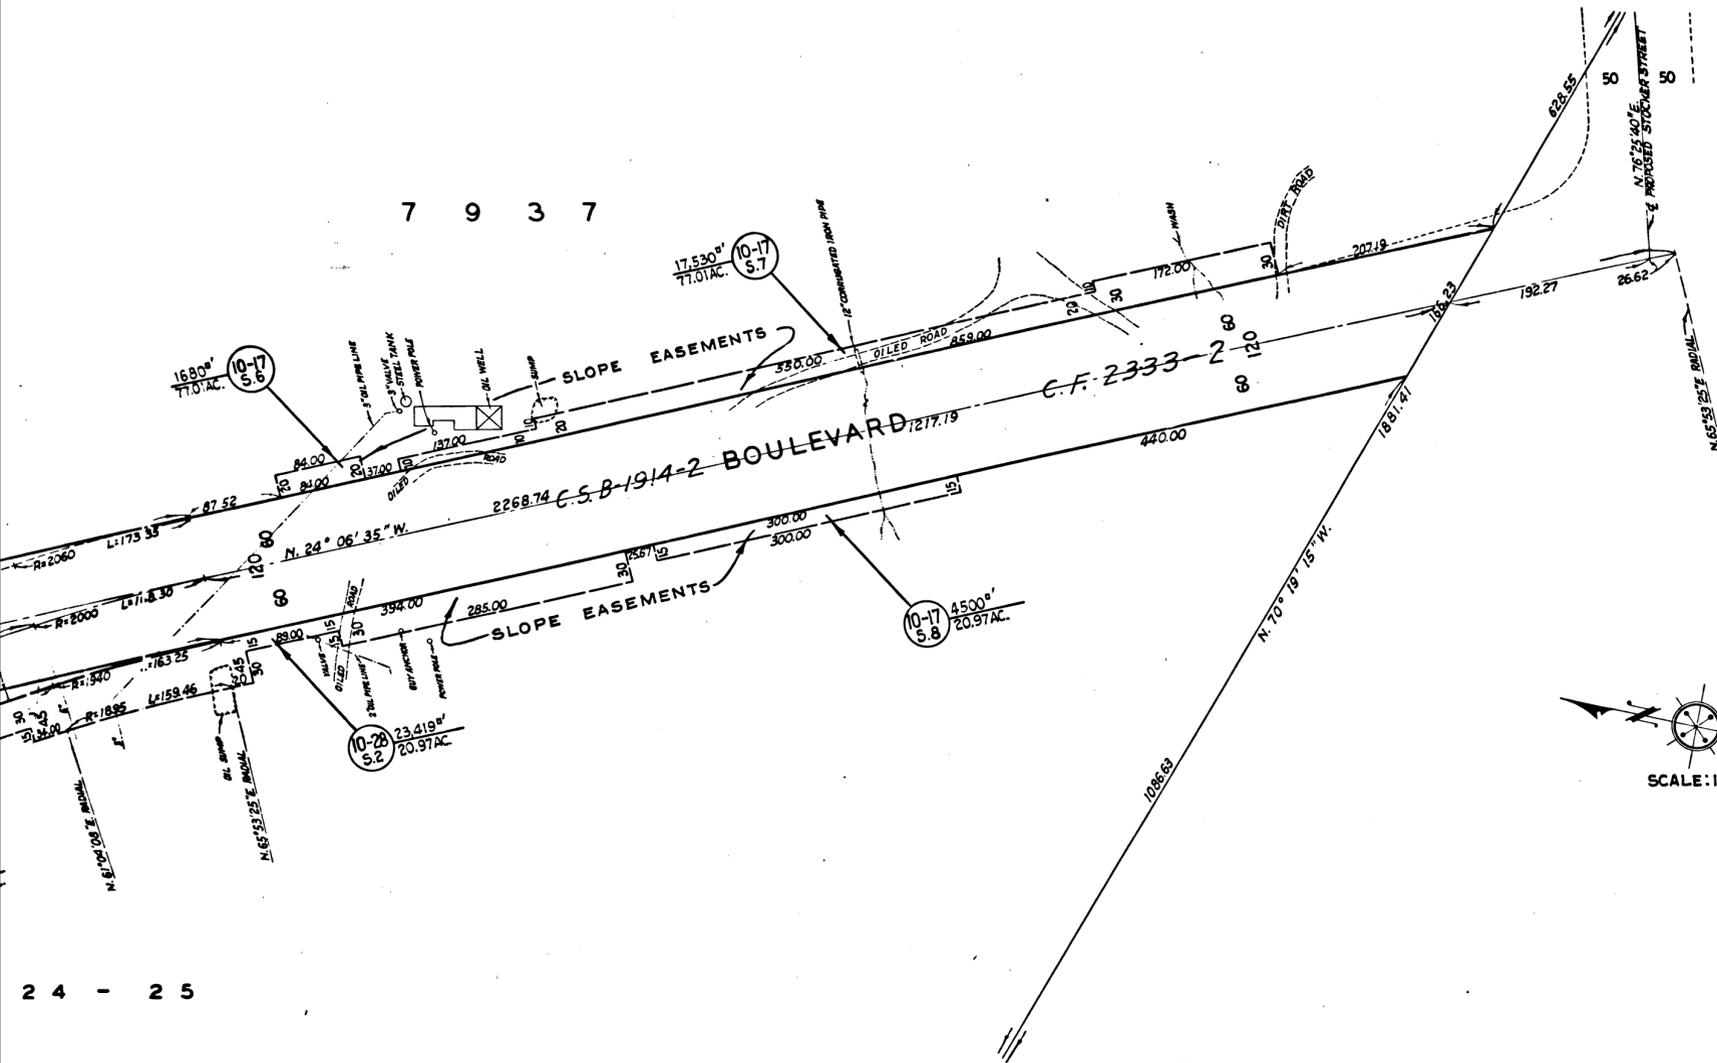


2 4 - 2 5

2


C.F. 2393 -

SEE MARGINAL MAP AT RIGHT FOR EXTENT OF HOLDINGS

TRACT NO. 7937

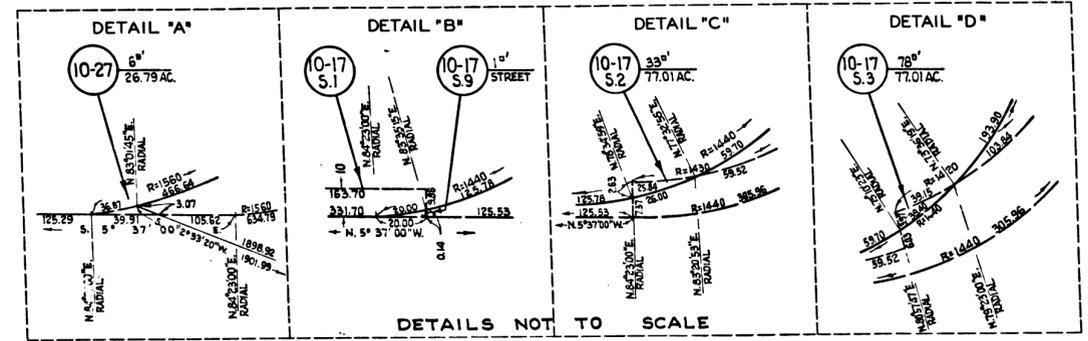

LOT 2

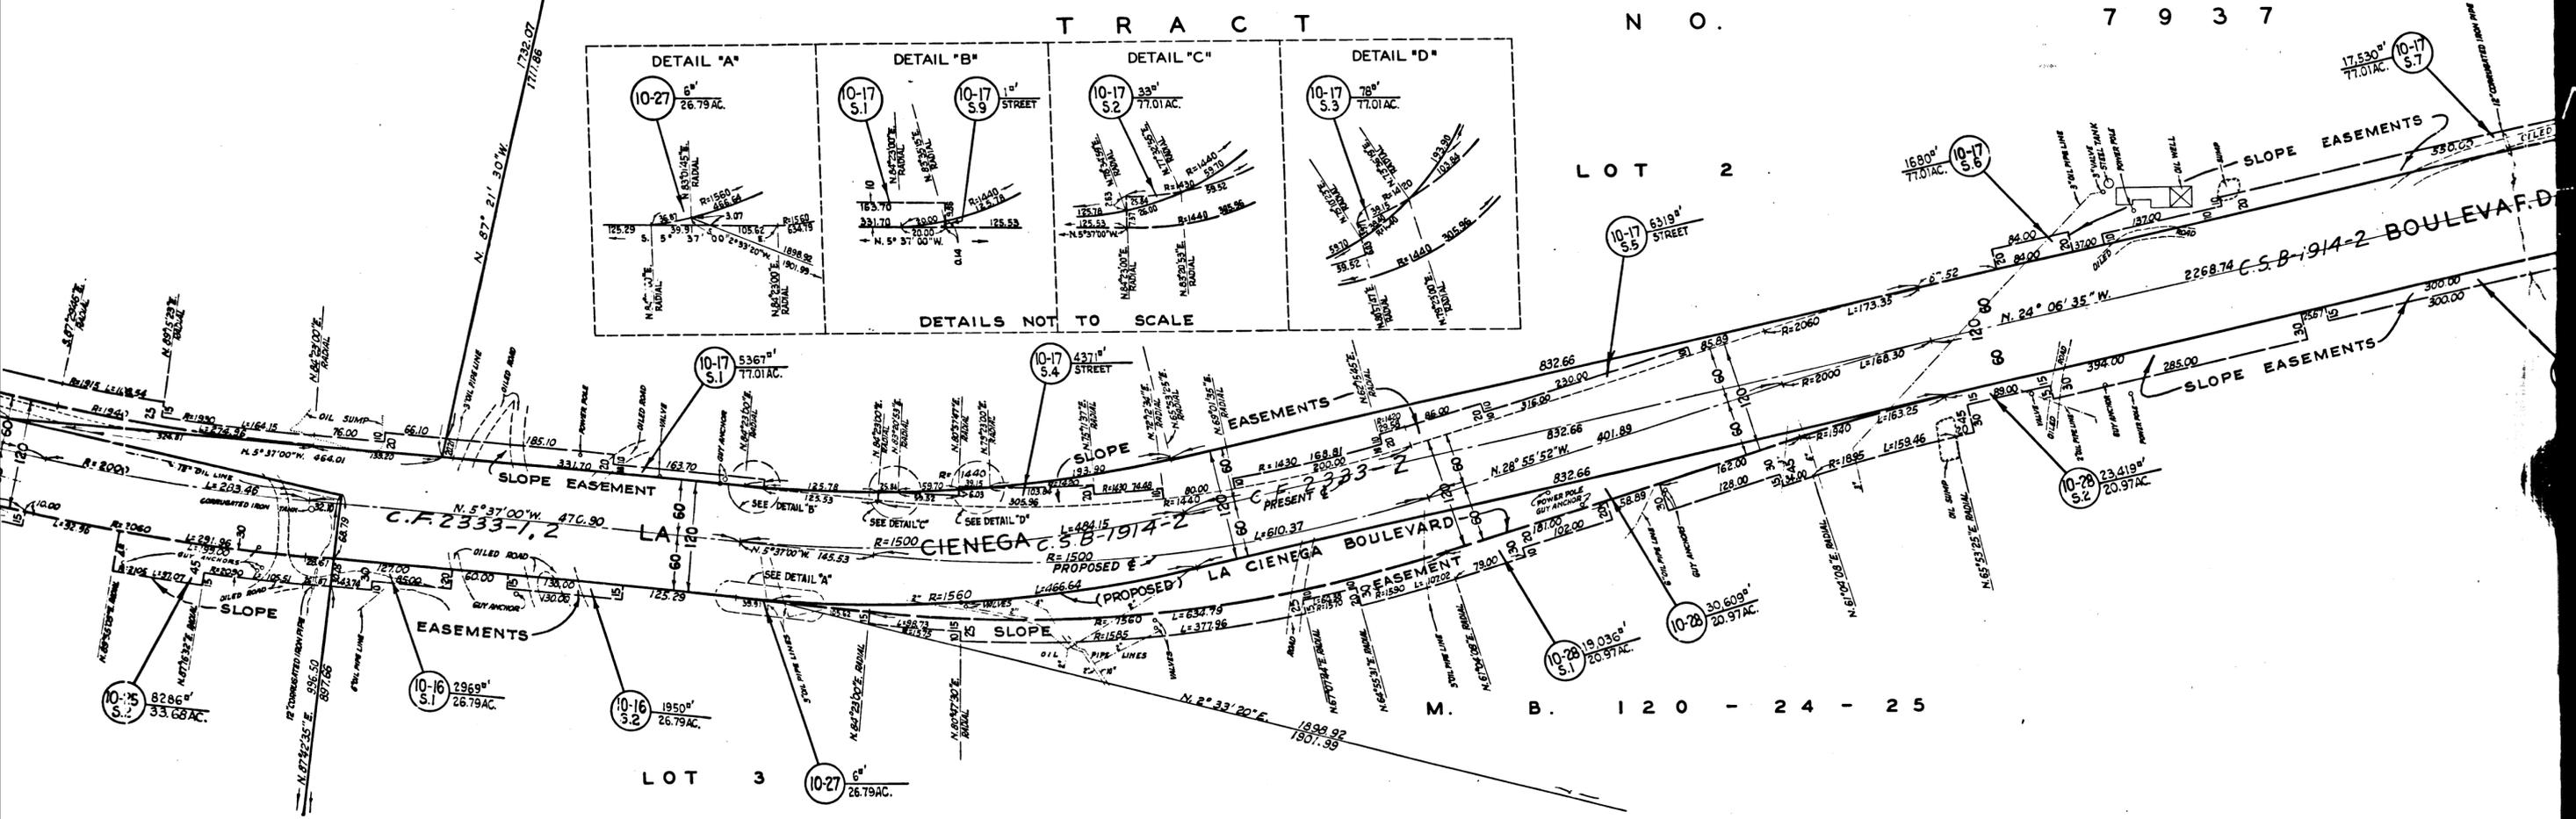



M. B. 120 - 24 - 25

3

C.F. 2393 -

SEE MARGINAL MAP AT R

RANCHO CIENEGA O'PASO DE LA TIJERA  
RITA BOTILLER DE AGUILAR 444 ACRES  
DISTRICT COURT CASE NO. 2253  
(C.F. 900)

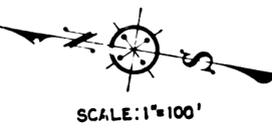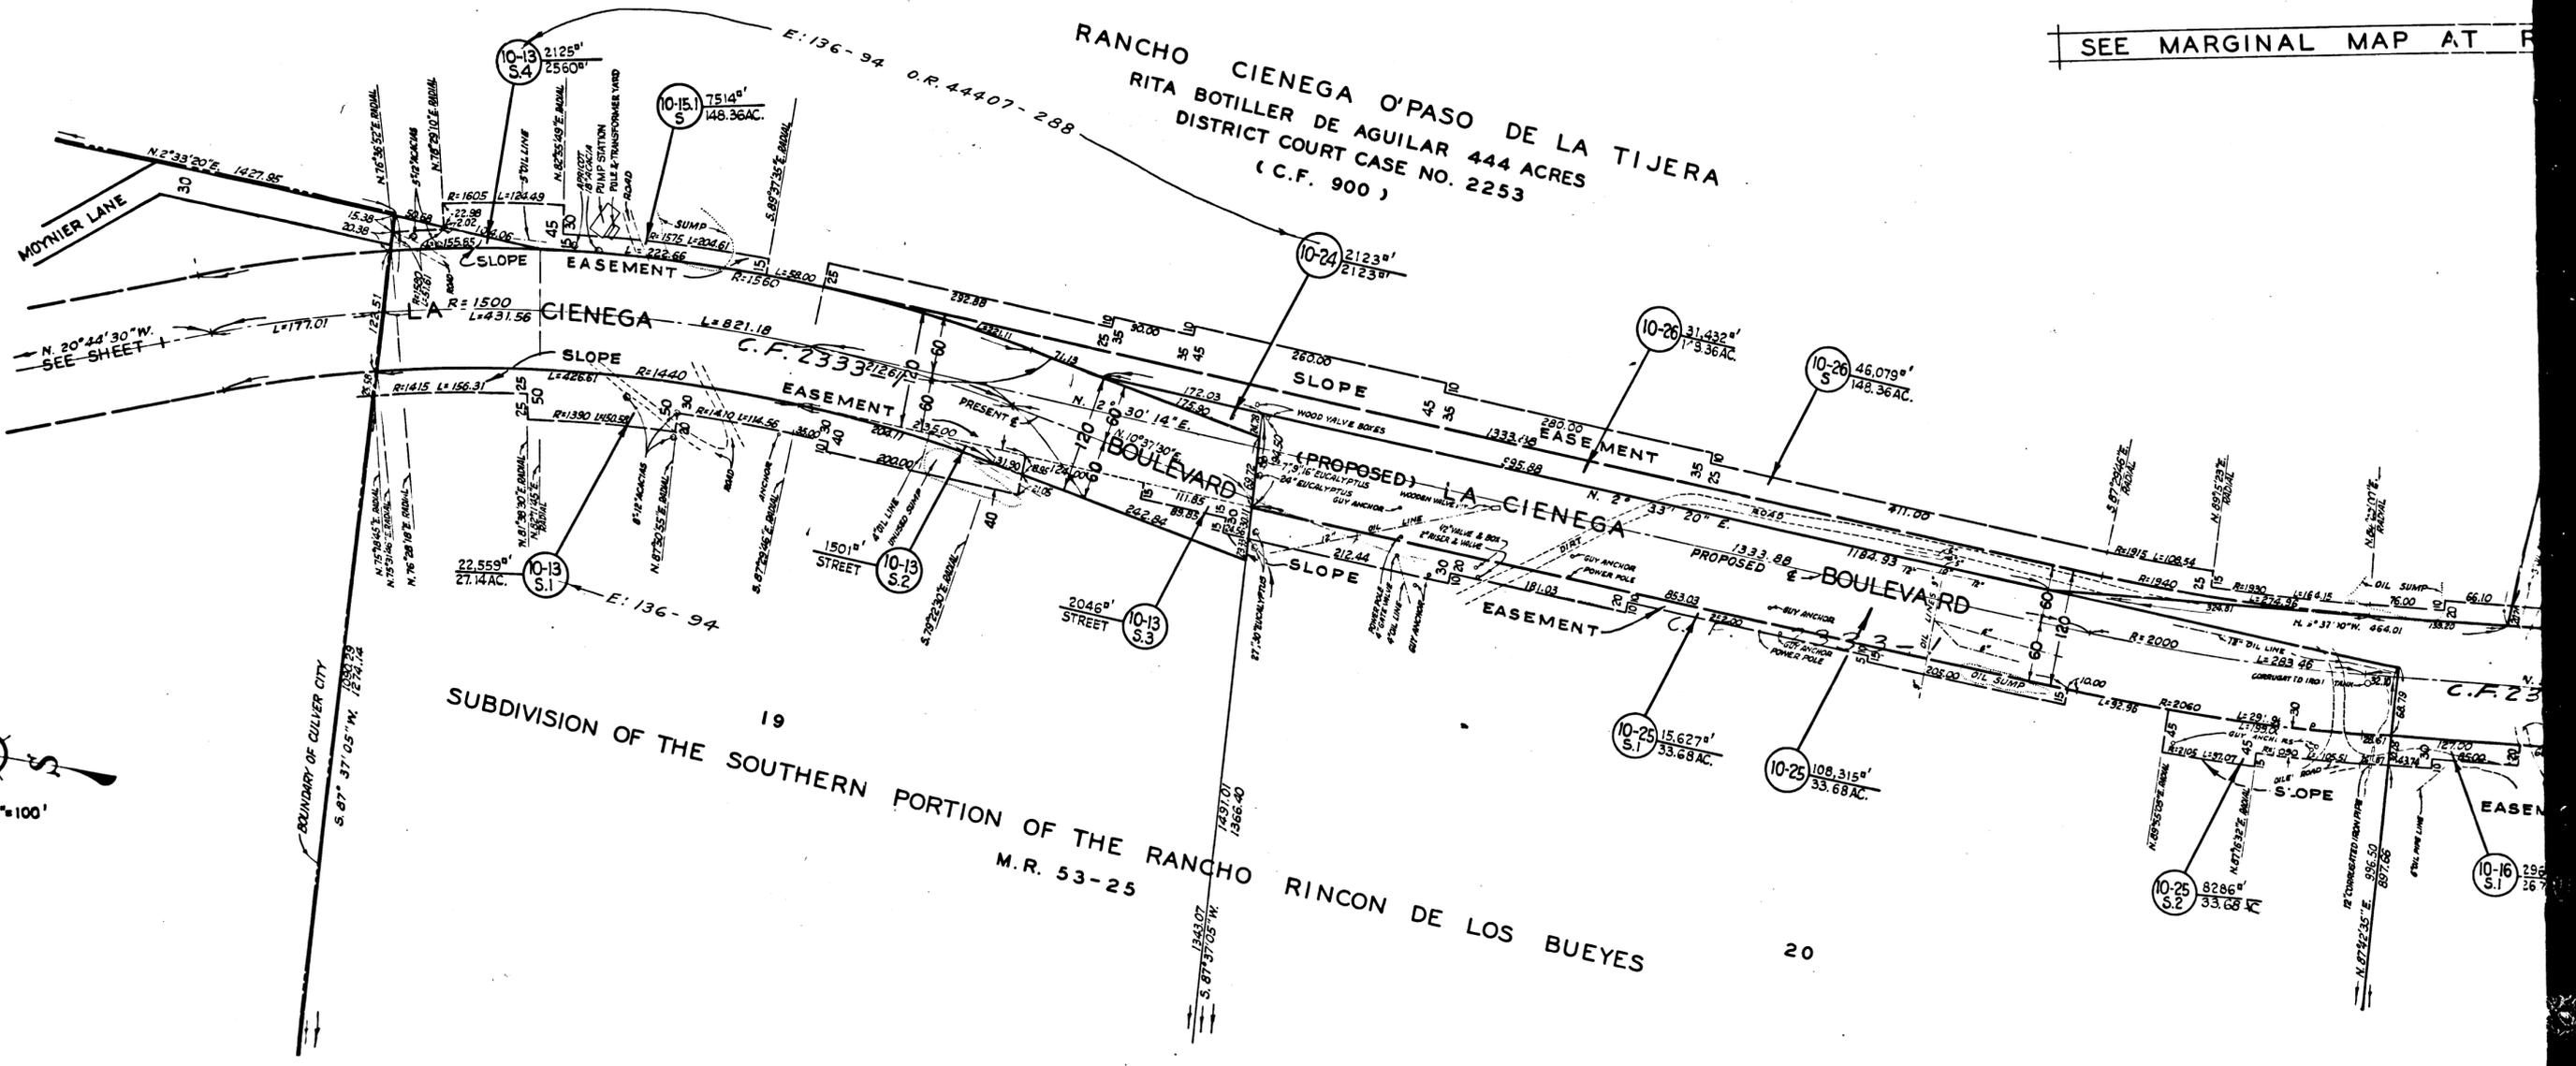

19  
SUBDIVISION OF THE SOUTHERN PORTION OF THE RANCHO RINCON DE LOS BUEYES  
M.R. 53-25  
20

4

C.F. 2393 ..