
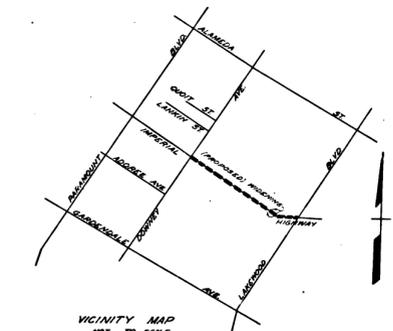
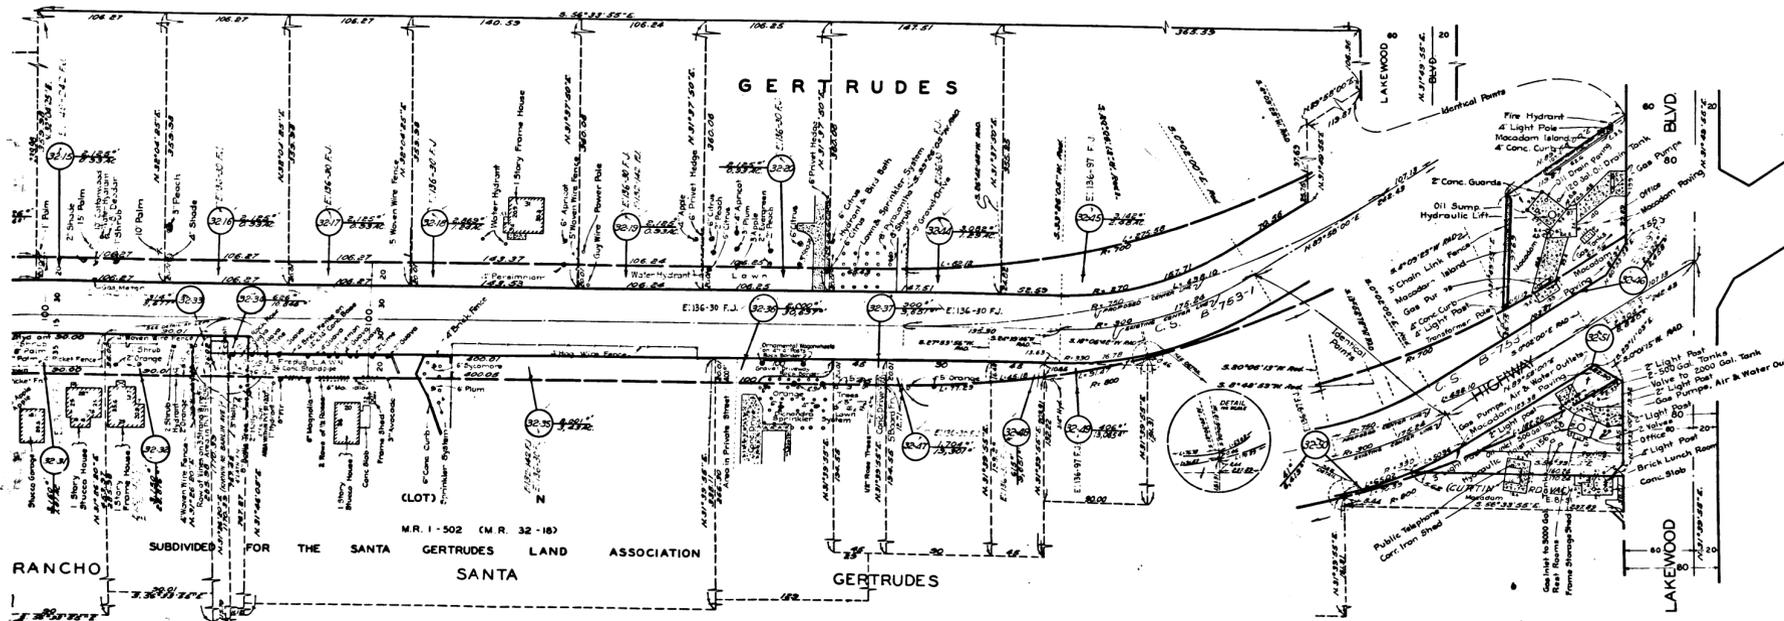


Superior Court Case No. 61617
 Suit for Condemnation
 Filed July 14, 1953
 County of Los Angeles, Plaintiff
 vs.
 Joseph E. Ferrell, et al, Defendants
 FOR CURRENT STATUS
 SEE INDIVIDUAL PARCELS

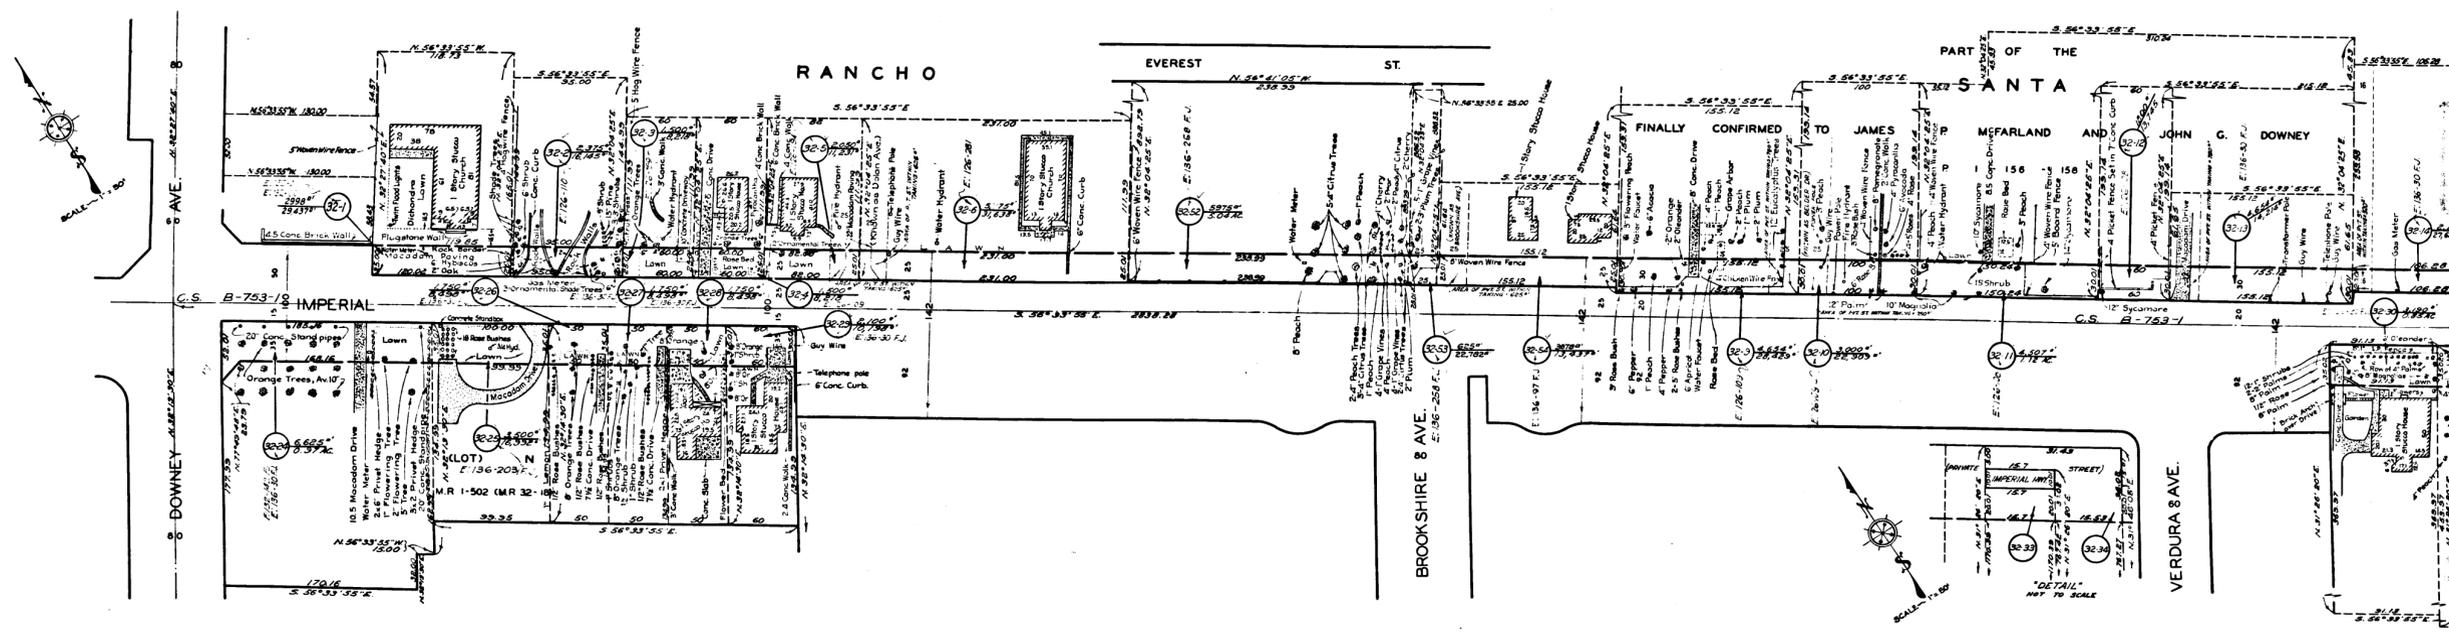

C.F. 2395 -

EXHIBIT "A"
 MAP SHOWING PROPERTY TO BE ACQUIRED
 FOR THE WIDENING
 OF

IMPERIAL HIGHWAY

WILLIAM J. FOX COUNTY SURVEYOR
 MARCH 1952

LEGEND
 NUMBERS IN CIRCLES REPRESENT PARCELS SOUGHT TO BE ACQUIRED
 PORTIONS COLORED RED SHOW EASEMENTS SOUGHT TO BE ACQUIRED
 FOR HIGHWAY PURPOSES

AREAS OF PARCELS SOUGHT TO BE ACQUIRED SHOWN			
THIS		0000'-AREA OF PARCEL IN SQUARE FEET	
THUS		00000'-AREA OF HOLDING IN SQUARE FEET OR ACRES	
DRAWN BY	DATE	CHECKED BY	DATE
W. J. FOX	3-1-52	W. J. FOX	3-1-52
REFERENCES	REVISONS		
ALIGNMENT: C.S. 8-755-1	PARCELS 21 TO 25 AND 28 TO 33 INCL. REVISED TO PARCELS 44 TO 50 BY ALIGNMENT CHANGE.		
TOPOGRAPHY: F.B. 487-183-221	REVISED TO PARCELS 7 & 8 AND PORTIONS OF PARCELS 52 & 53, PARCELS 53 ADDED AS PER LETTER DATED JAN. 22, 1952, BY THE ASSASSINERS METHOD.		
J.N.B. 370	REVISED TO CONFORMANCE WITH 4-27-52 A.P.A.		
INDEX MAPS 32 (D-3) 33 (A-3)	ASSESSOR BOOKS 851; 851-4	IMPERIAL HIGHWAY 69	
ONE SHEET			