

FOR NORTH SIDE SEE SHEET 4

40 CROESUS AVE.

LOU DILLON 4 AVE. 0

E: 126-111

E: 126-234

20
40 CROESUS AVE.

HIGHWAY C.S. 6866 N. 86° 45' 55" W SEE SHEET 2.5



SCALE: 1" = 50'

EXHIBIT "A"
MAP SHOWING PROPERTY TO BE ACQUIRED
FOR THE WIDENING
OF


IMPERIAL HIGHWAY

WILLIAM J. FOX COUNTY SURVEYOR

FEBRUARY 1954

LEGEND

NUMBERS IN CIRCLES REPRESENT PARCELS SOUGHT TO BE ACQUIRED.
PORTIONS COLORED RED SHOW EASEMENTS SOUGHT TO BE ACQUIRED
FOR HIGHWAY PURPOSES.

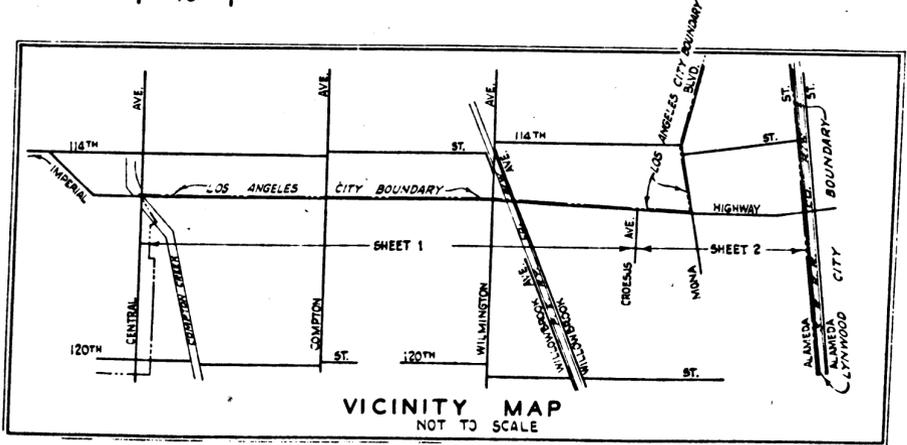

VICINITY MAP
NOT TO SCALE

AREAS OF PARCELS SOUGHT TO BE ACQUIRED SHOWN
THUS: 0000 = AREA OF PARCEL IN SQUARE FEET
00000 = AREA OF HOLDING IN SQUARE FEET OR ACRES

DRAWN BY	DATE	CHECKED BY	DATE	CALCULATED BY	DATE	CHECKED BY	DATE
WIMMER	1-54	FARMER	2-54	BREEDEN	5-51	THOMPSON	5-51

REFERENCES	REVISIONS
ALIGNMENT: C.S.B-1498-2	NOTE: THIS MAP MADE FROM PORTIONS OF APPRAISAL MAP ON IMPERIAL HIGHWAY (28) & (29) SOUTH SIDE (SHEETS 1 TO 4)
TOPOGRAPHY: F.B. 1190-84-105 APPRAISER'S FIELD NOTES	
J.N. 0884	
INDEX MAP 26 (C,D-2)	ASSESSOR BOOKS 146 & 322
IMPERIAL HIGHWAY (28) & (29) (SOUTH SIDE) SHEET 1 OF 2 SHEETS	

I.M.26

NEG. 692

C.F. 2397 3-5


FOR NORTH SIDE

GRAPE ST.
40

HUGO AVE.
40

LOU DILLON AVE.
40

HARMAN AVE.
40


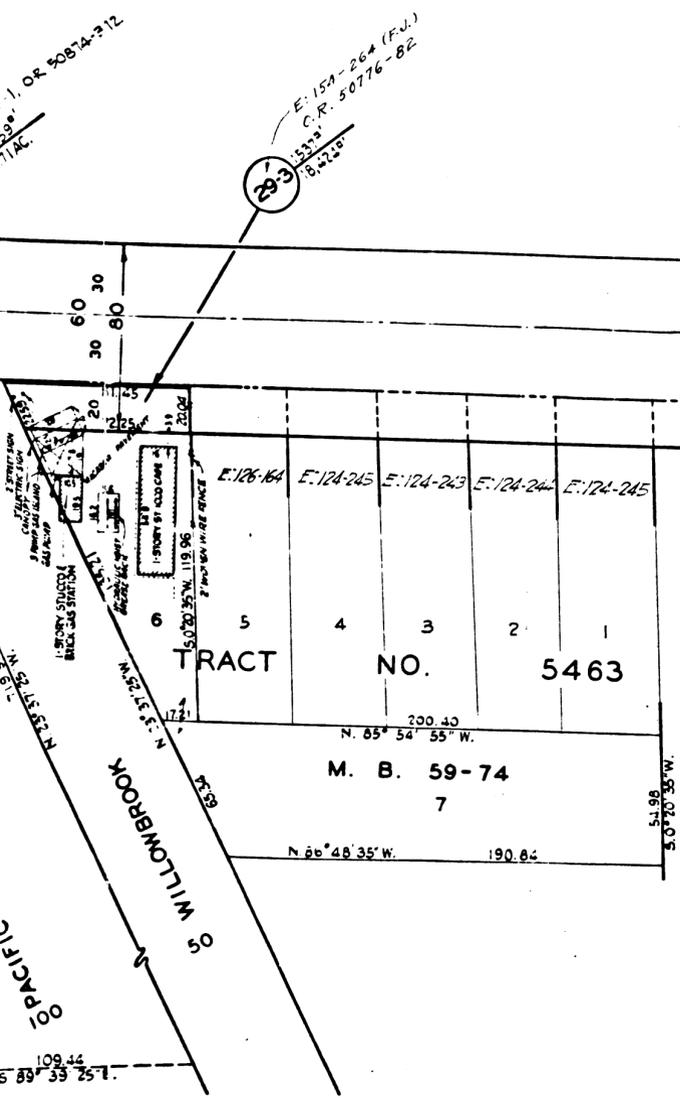


Superior Court Case No. 635039
 Suit for Condemnation
 Filed Oct. 14, 1954
 County of Los Angeles, Plaintiff
 VS
 James Hawkins, et al, Defendants
 Case dismissed as to Parcels
 28-16B, 28-19, & 28-40, Nov. 12, 1954
 Case dismissed as to Parcels
 28-17 and 28-21, January 13, 1956
 Case dismissed as to Par. 29-2
 April 17, 1956
 FOR CURRENT STATUS
 SEE INDIVIDUAL PARCELS

2

C.F. 2397 3-5


FOR NORTH SIDE SEE SHEETS 2 & 4

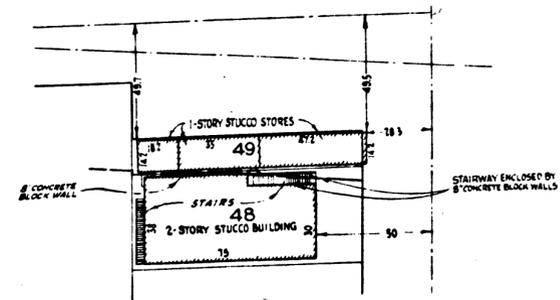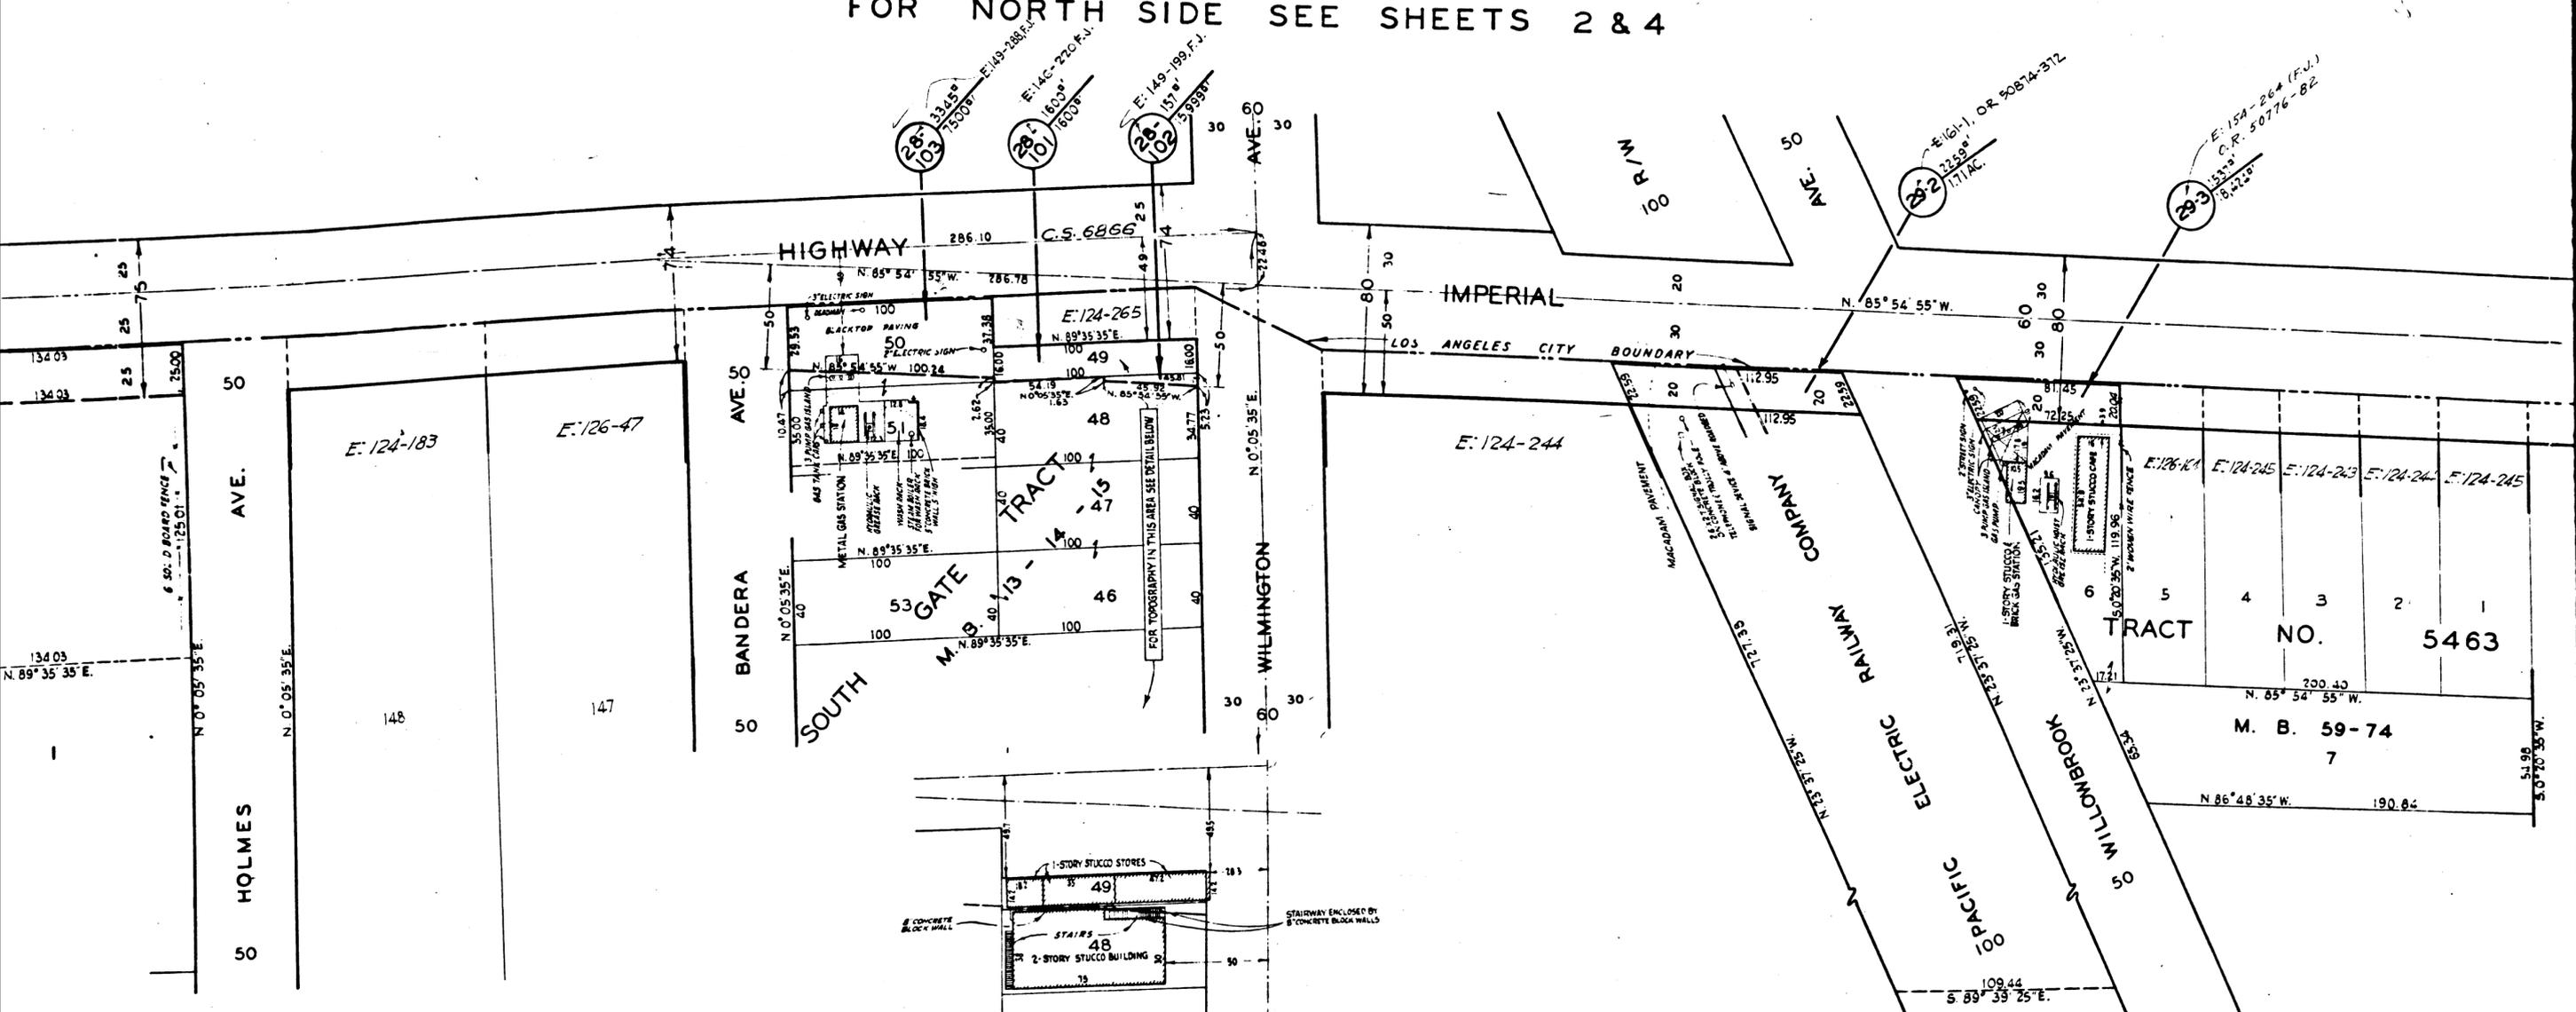

DETAIL SCALE: 1" = 50'

3

C.F. 2397 3-5

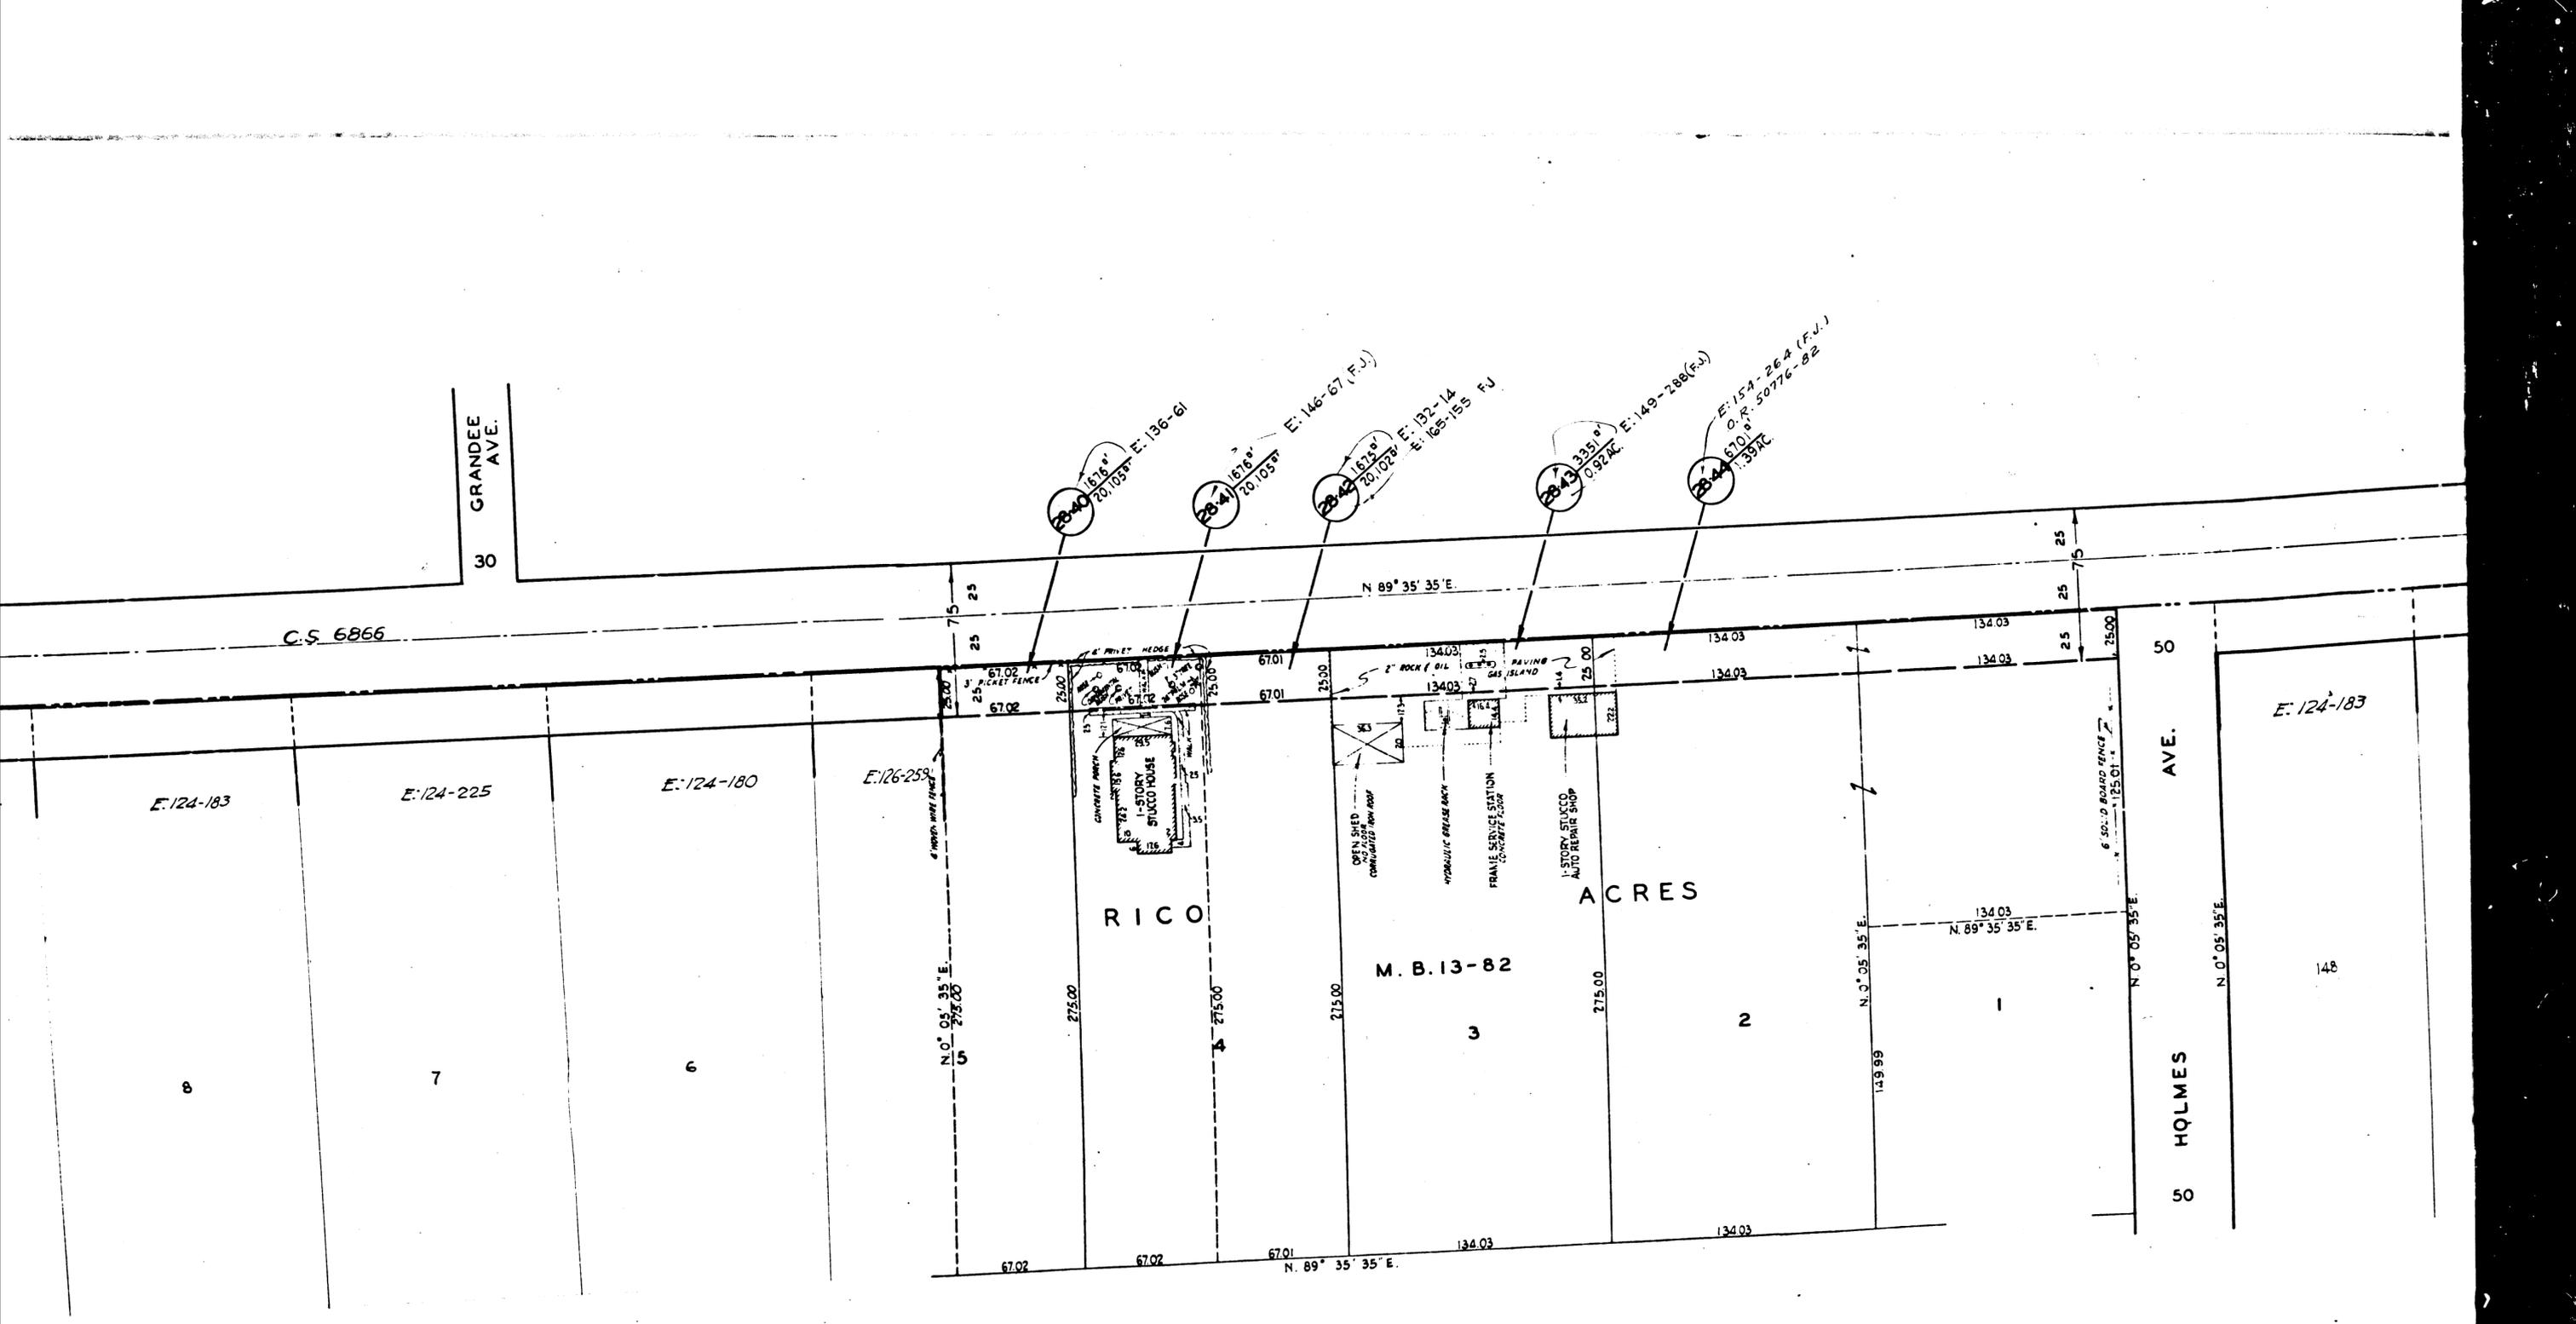

GRANDEE AVE.
30

C.S. 6866

E:124-183

E:124-225

E:124-180

E:126-258

RICO

M. B. 13-82

ACRES

50 HQLMES AVE. 50


E:124-183

148

4

C.F. 2397 3-5


FOR NORTH SIDE SEE SHTS. 1 & 2

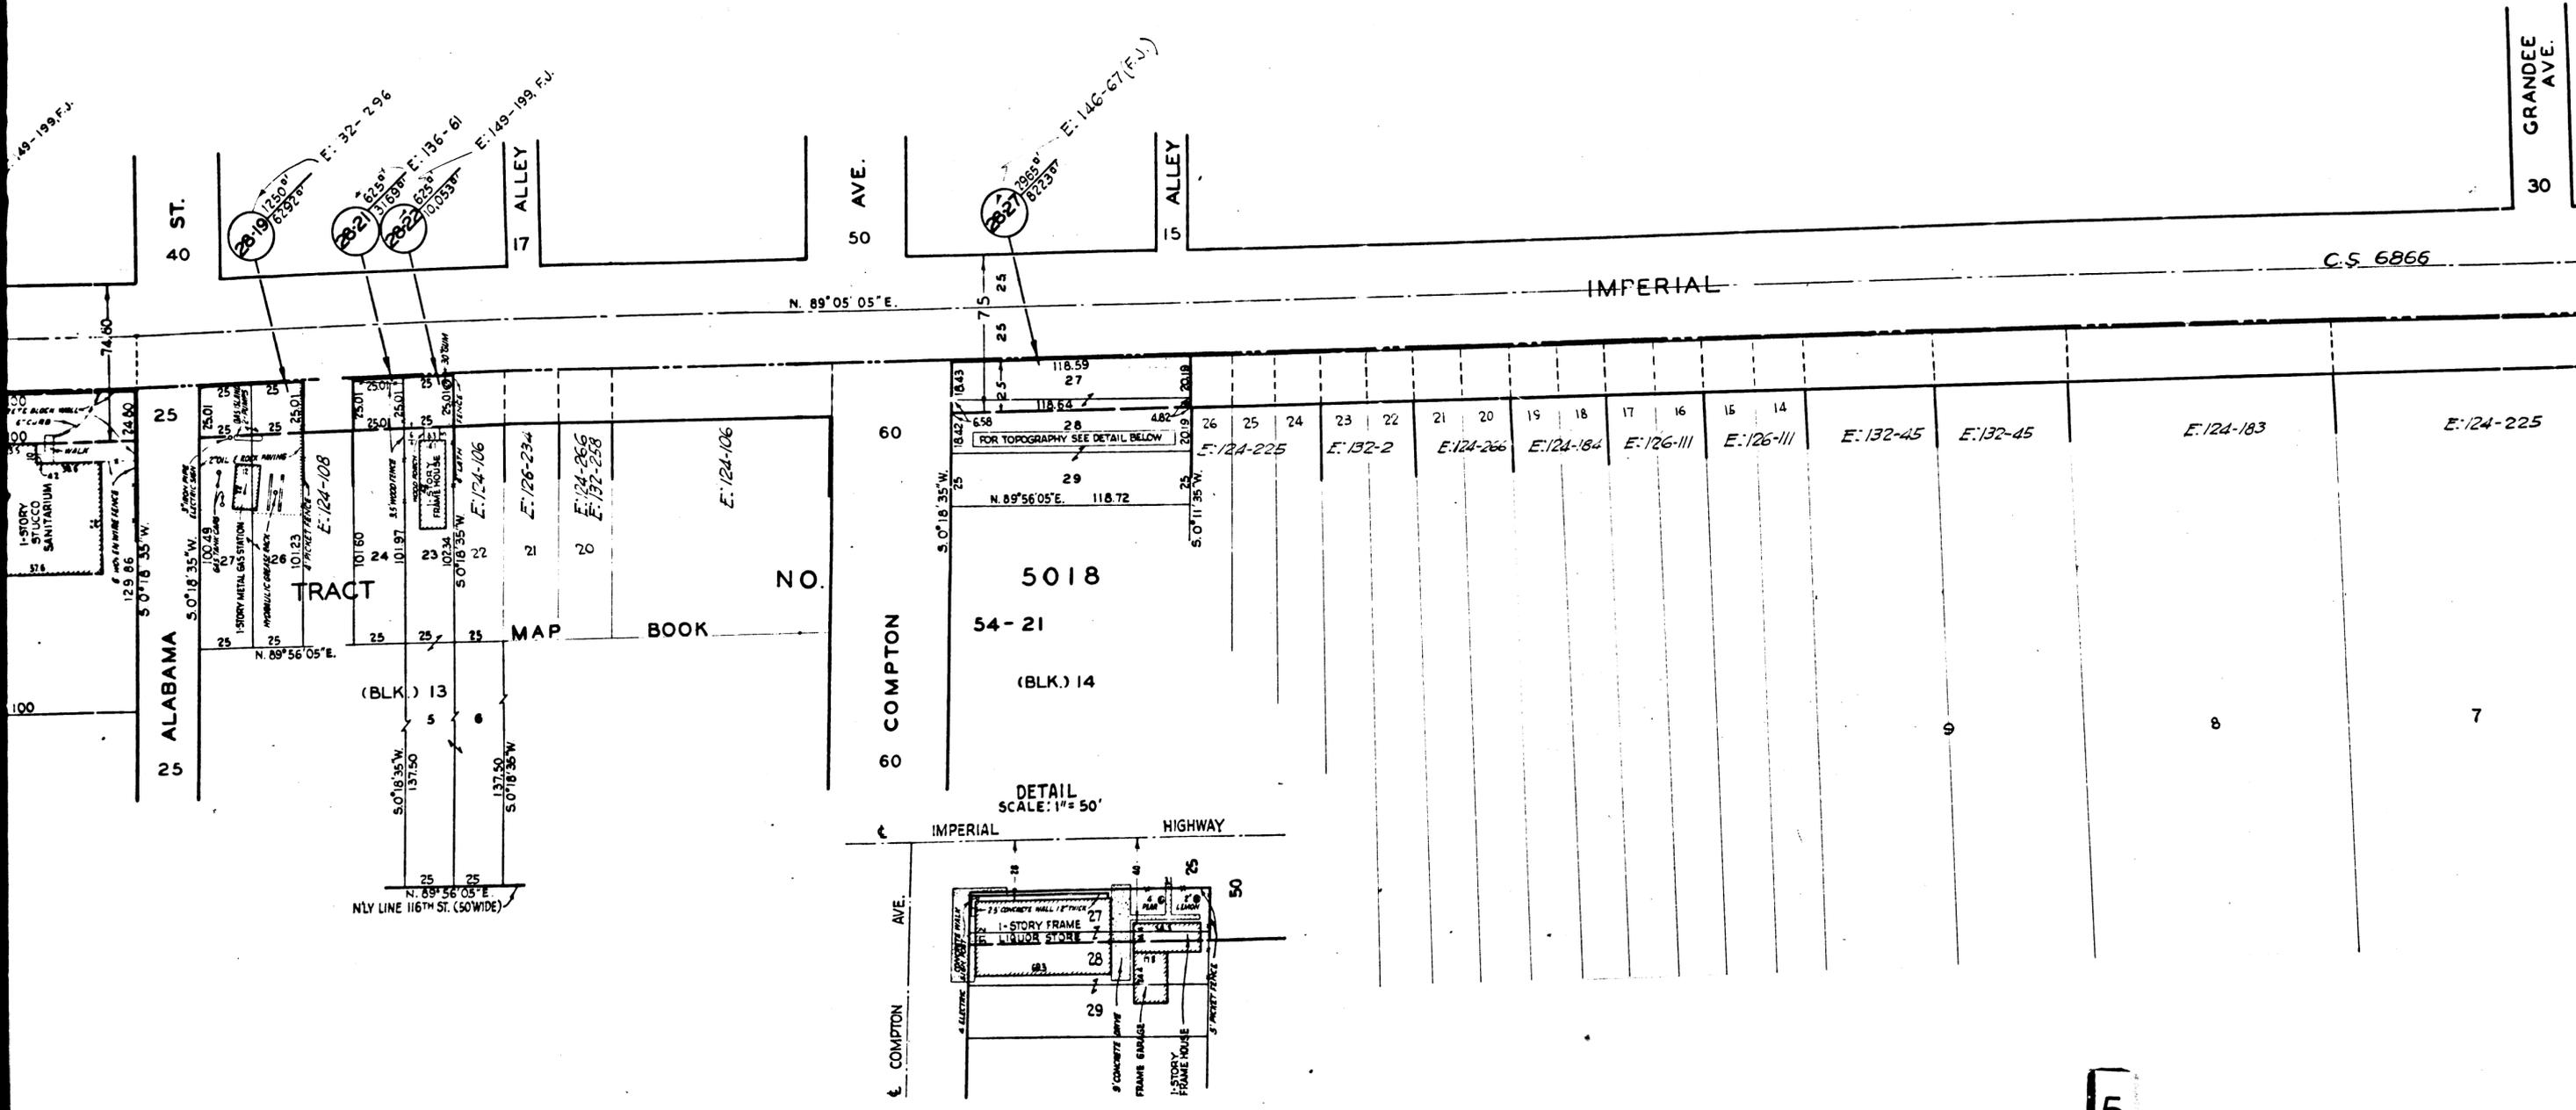

5

C.F. 2397 3-5

FOR NORTH SIDE SEE SHT. 1

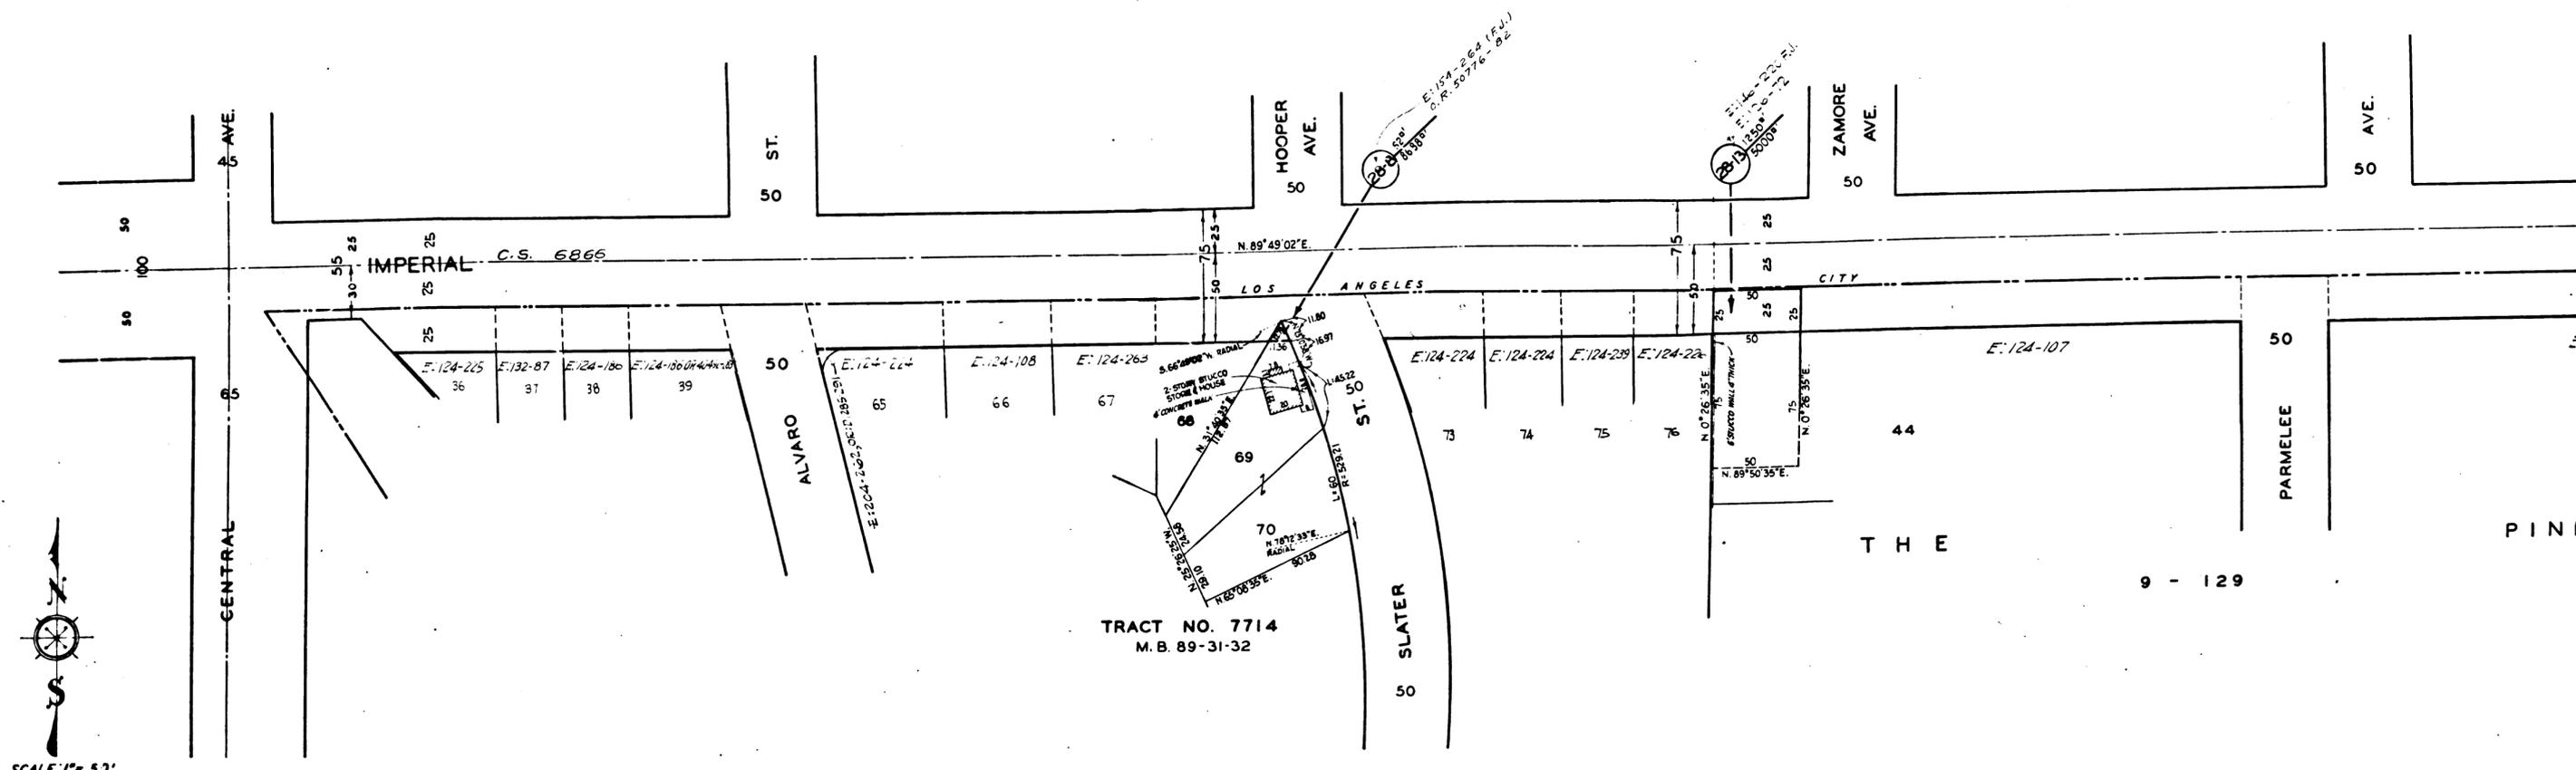

SCALE: 1" = 50'

TRACT NO. 7714
M.B. 89-31-32

7

C.F. 2397 3-5