

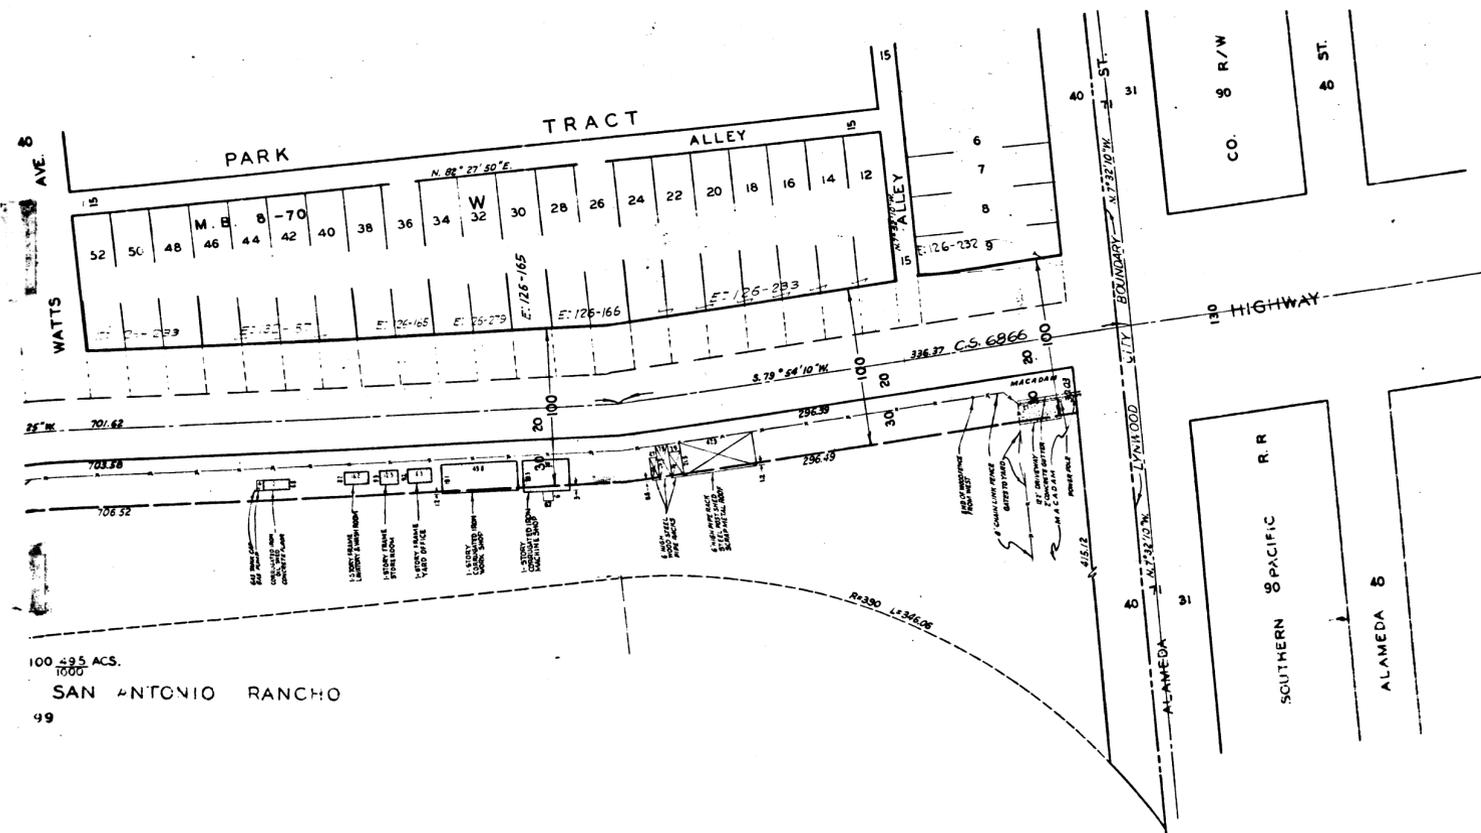


FOR NORTH SIDE SEE SHT. 4

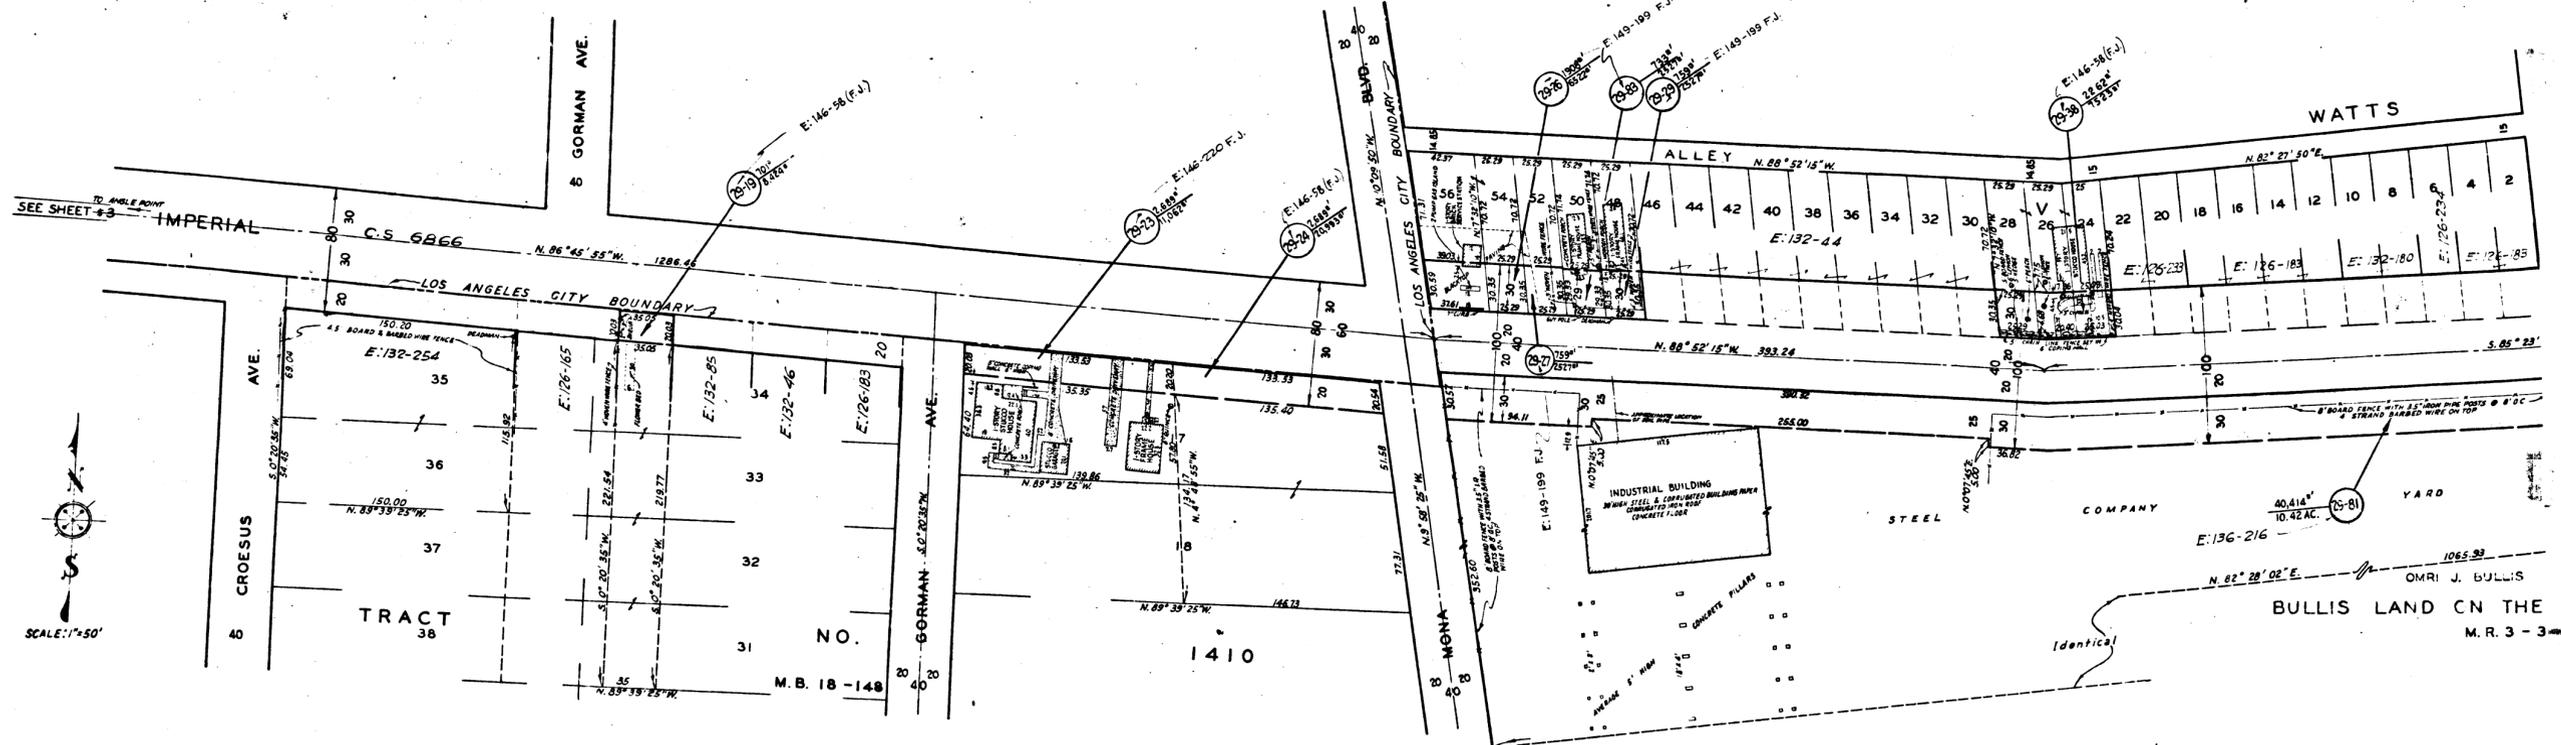

Superior Court Case No. 635039  
 Suit for Condemnation  
 Filed Oct. 14, 1954  
 County of Los Angeles, Plaintiff  
 VS  
 James Hawkins, et al, Defendants  
 Case dismissed as to Parcel 29-81  
 November 12, 1954  
 FOR CURRENT STATUS  
 SEE INDIVIDUAL PARCELS

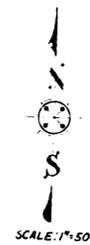

100 ± .95 ACS.  
 1000  
 SAN ANTONIO RANCHO  
 99

DRAWN BY	DATE	CHECKED BY	DATE	CALCULATED BY	DATE	CHECKED BY	DATE
WIMMER	1-54	FARMER	2-54	BHASEMAN	3-57	W. SMITH	5-51
REFERENCES				REVISIONS			
ALIGNMENT: C.S. 8-1498-2				NOTE: THIS MAP MADE FROM PORTIONS OF APPRAISAL MAP ON IMPERIAL HIGHWAY (28 & 29) SOUTH SIDE (SHEETS 1 TO 4)			
TOPOGRAPHY: F.B. 1190-111-127 APPRAISERS SKETCHES				J.N. 0884			
INDEX MAP 26 (C.C. 24)				ACCESSOR BOOKS 72 320 327			
IMPERIAL HIGHWAY 28 & 29 (SOUTH SIDE)							
SHEET NO. 2 2 OF 10							

C.F. 2397 5-5