

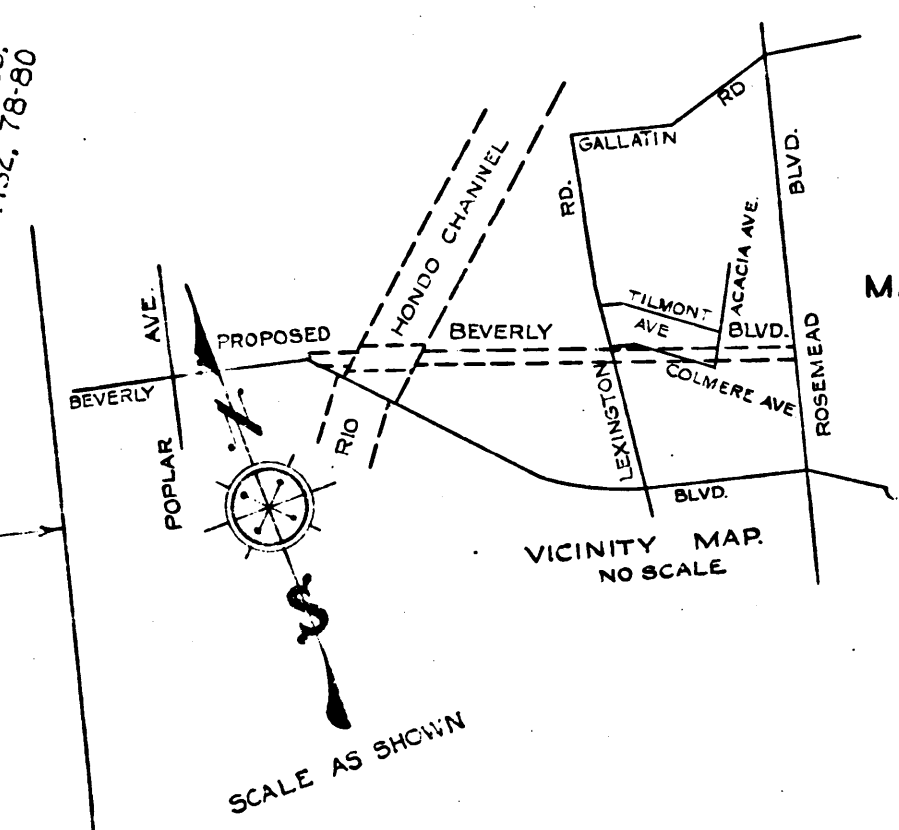
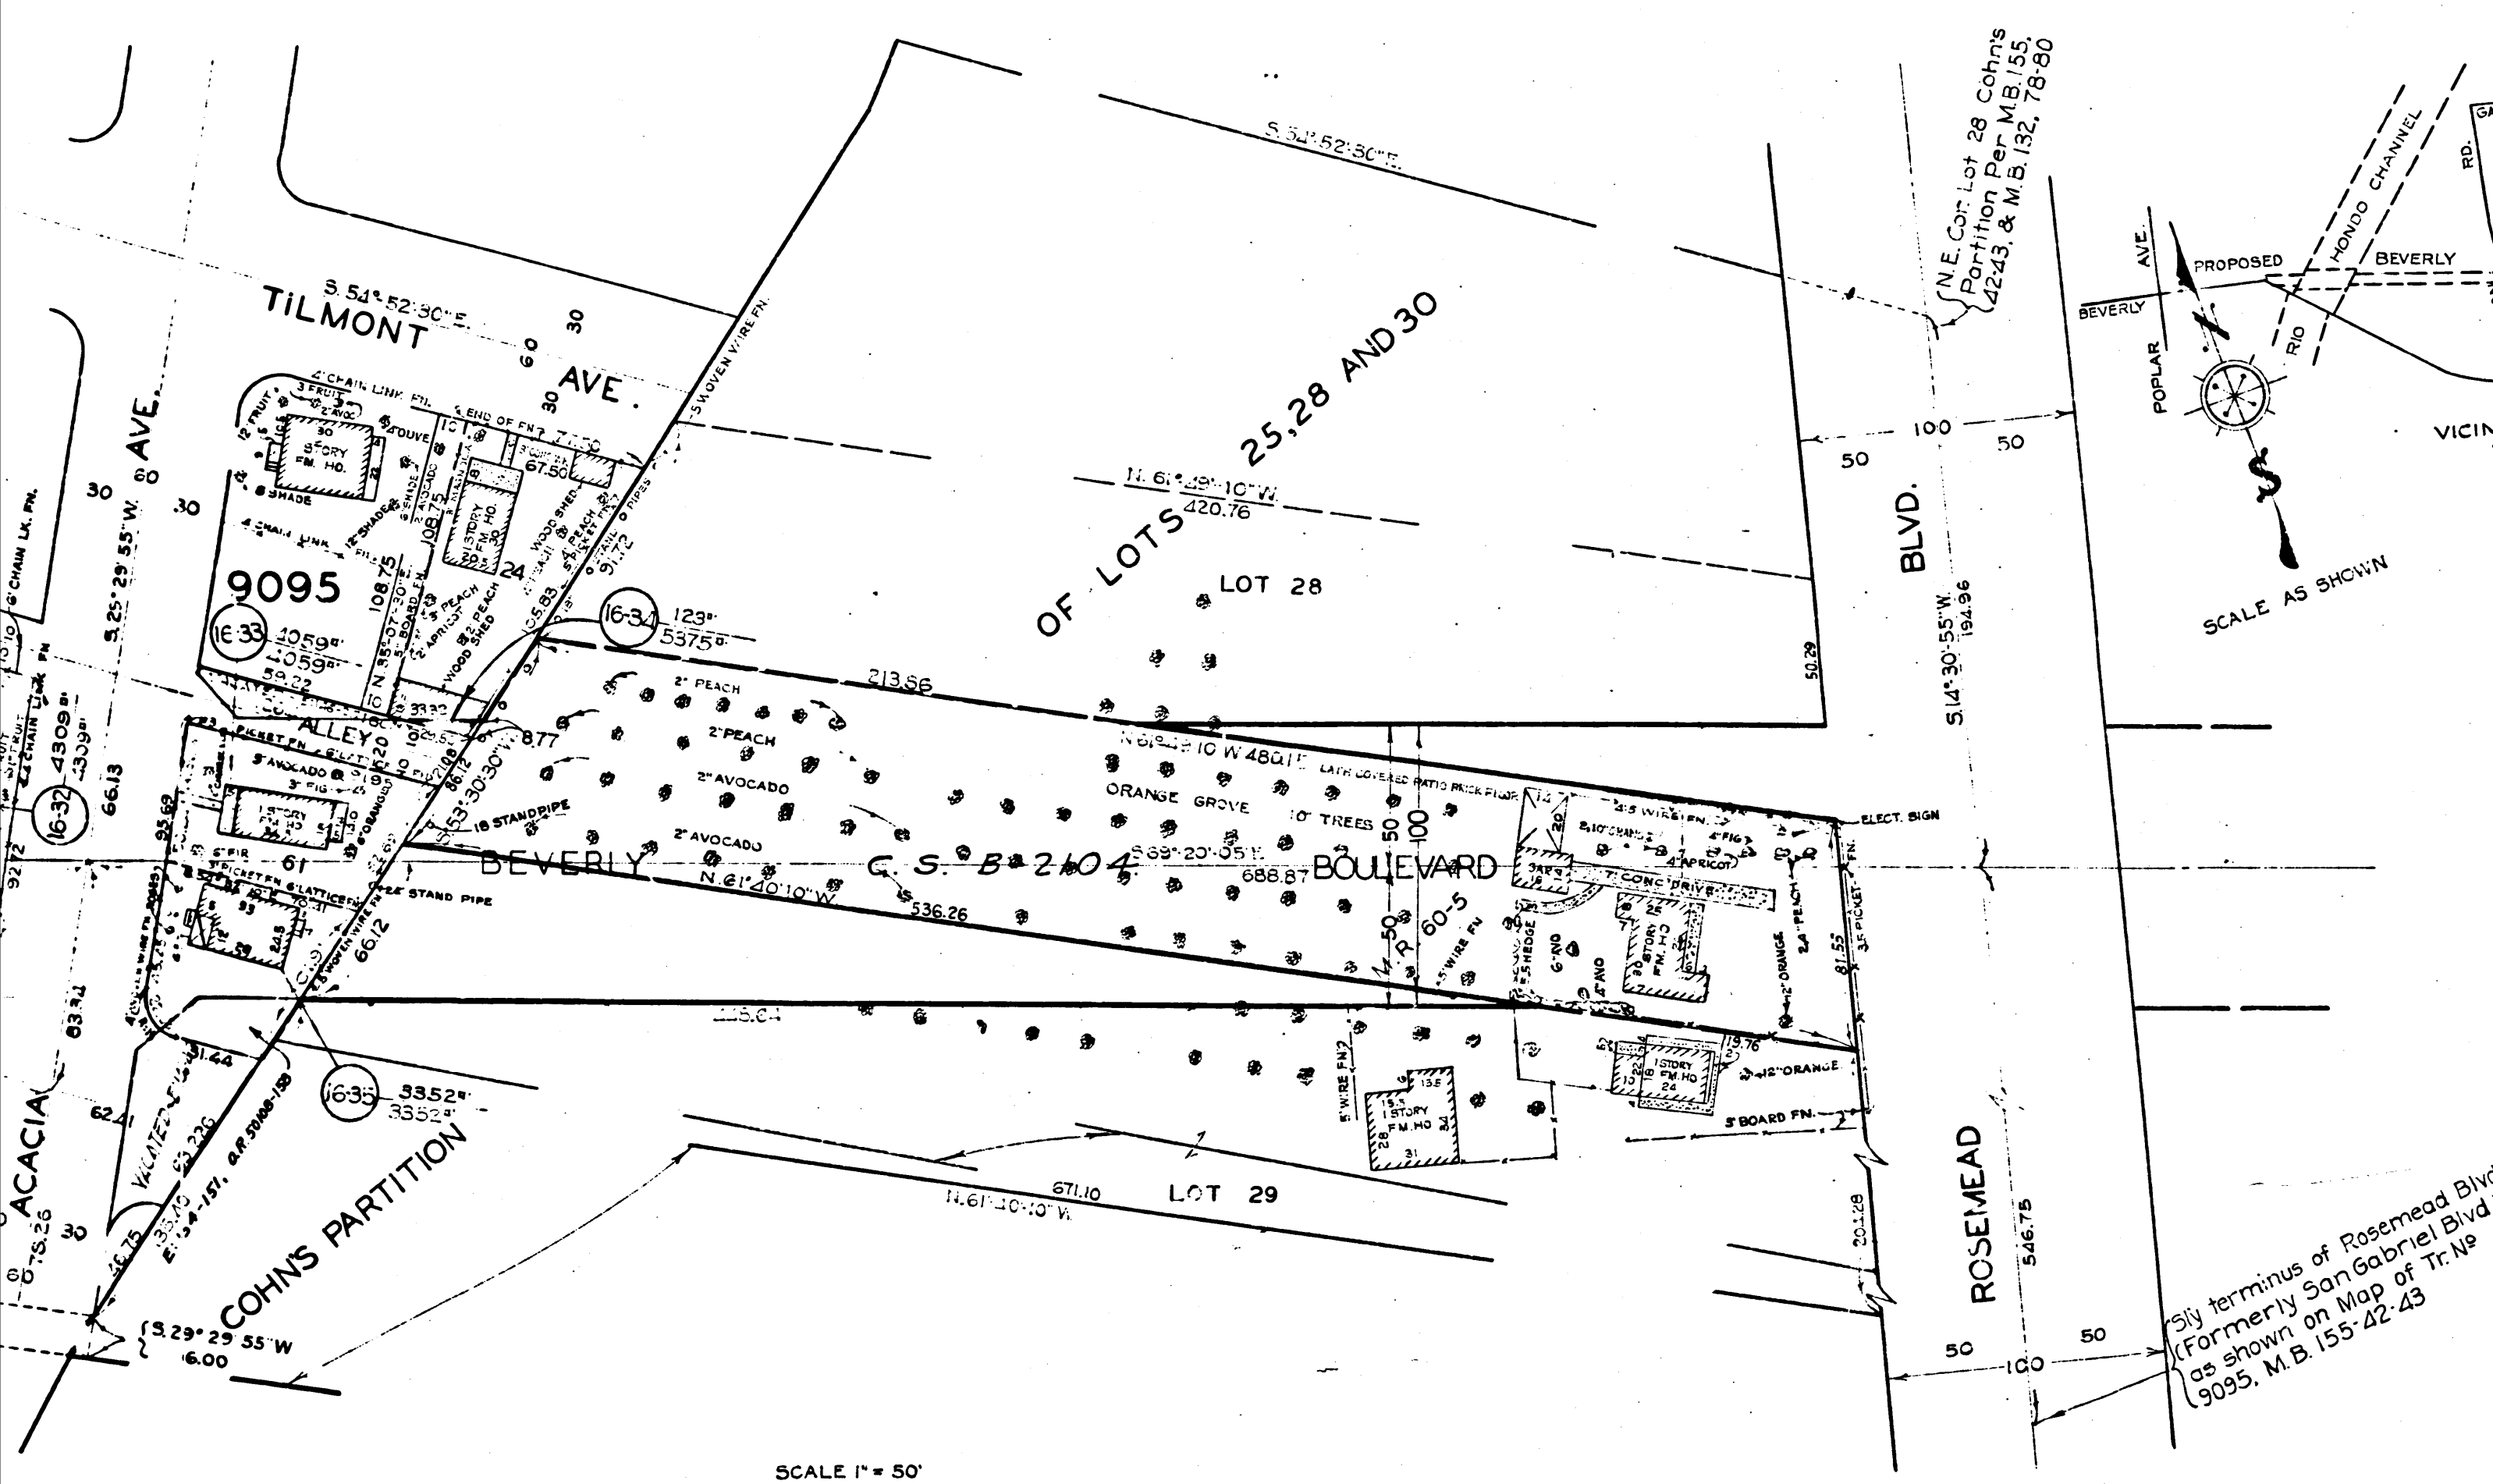


EXHIBIT "A"

MAP SHOWING PROPERTY TO BE ACQUIRED
FOR THE OPENING AND WIDENING
OF

BEVERLY BOULEVARD AND FOR STORM DRAIN

C. E. ARNOLD COUNTY SURVEYOR
AUGUST 1949

LEGEND

NUMBERS IN CIRCLES REPRESENT PARCELS SOUGHT TO BE ACQUIRED.
PORTIONS COLORED RED SHOW EASEMENTS SOUGHT TO BE ACQUIRED
FOR HIGHWAY PURPOSES.
PORTIONS COLORED BLUE SHOW EASEMENTS SOUGHT TO BE ACQUIRED
FOR SLOPE PURPOSES.
PORTION COLORED GREEN SHOW EASEMENTS SOUGHT TO BE ACQUIRED
FOR DRAINAGE PURPOSES.

AREAS OF PARCELS SOUGHT TO BE ACQUIRED SHOWN
THUS: 00000 = AREA OF PARCEL IN SQUARE FEET
000000 = AREA OF HOLDING IN SQUARE FEET OR ACRES

DRAWN BY	DATE	CHECKED BY	DATE	CALCULATED BY	DATE	CHECKED BY	DATE
THOMPSON	6/49	BOLSTER	6/49	BREEDEN	6/49	FORD BOLSTER	6/49
REFERENCES				REVISIONS			
ALIGNMENT C.S.B 2104				TOPOGRAPHY REVISED AS PER APPRAISERS NOTES R.T. 11/49 PARCELS 10-11A & 11B REVISED FOR WIDENING OVER RIO HONDO CHANNEL R.T. 12/50 REVISED PER ROAD DEPT. REQ. 23-3. R.T. 12/50 REVISED TO CONDEMNATION MAP PER ROAD DEPT. REQ. NO. 23-3. R.T. 1/51 SLOPE AND DRAINAGE EASEMENTS ADDED PER RD. DEPT. REQUEST 23-6 DATED 5-3-51 R.M. 5-51			
TOPOGRAPHY F.B. 1431: 75-80, 149-151, 155-156, 159-160, 166, 185 202, 225 226 230-231, 236 238.				PARCEL (7) SUPERSEDED: SEE BEVERLY BOULEVARD (16) PARCEL (39) R.M. 10-52			
J.N. 0514							
INDEX MAP 36 (D-3)				ASSESSOR BOOK 118-2, 402, 715-2 & 870			
BEVERLY BOULEVARD (16)				AND STORM DRAIN (25)			
ONE SHEET							

NOTE: This one sheet print is a combination of
2 separate maps - See also title at other end.
INDEX 36

C.F. 2402 -

Superior Court Case No. 589680
 Suit for Condemnation
 Filed Aug. 17, 1951
 County of Los Angeles, Pltff.
 vs.
 Clifford N. Niles, et al, Defendants
FOR CURRENT STATUS
SEE INDIVIDUAL PARCELS
Case dismissed as to Par. 16-9, 3-10-54
Case dismissed as to Par. 16-10, 11C, 11D,
11D5.1, 11D5.2, 11E, 11E5, 11F, 15, 15S.1,
15S.2, 15S.3, 16-525-15D.1, 15D.2, 3-12-54

"A"
 1"=50'

CONTRAL

DARD FENCE

OPEN SHED

RD. 66

RD. 66

SCALE 1" = 50'

TRACT

NO.

COLMERE

M.B. 155.42-43

TILMONT

AVE.

9095

BEVERLY

COHN'S PARTITION

2

C.F. 2402 -

MAP SHOWING PROPERTY TO BE ACQUIRED
FOR THE OPENING
OF

C. E. ARNOLD COUNTY SURVEYOR

LEGEND


FOR HIGHWAY PURPOSES.
 EASEMENTS SOUGHT TO BE ACQUIRED
 FOR SLOPE PURPOSES.

THUS: $\frac{0000}{0000}$ AREA OF PARCEL IN SQUARE FEET.

TRUS: 00000 - AREA OF HOLDING IN ACRES

DRAWN BY		DATE CHECKED BY		DATE		CALCULATED BY		DATE CHECKED BY		DATE	
FLEMING		4/51		BREWER		4/51		THOMSON		4/51	
REFERENCES						REVISIONS					
ALIGNMENT:											
C.S.B-2104											
TOPOGRAPHY:											
F.B. 1431 - 79											
J.N. 0878											
INDEX MAP (B.D.-5)						ASSASSOR BOOKS 402, 442, 1153					
BEVERLY BOULEVARD (15)						BRIDGE CROSSING					
ONE SHEET											

NOTE: This one sheet print is a combination of 2 separate maps - See also title at other end.

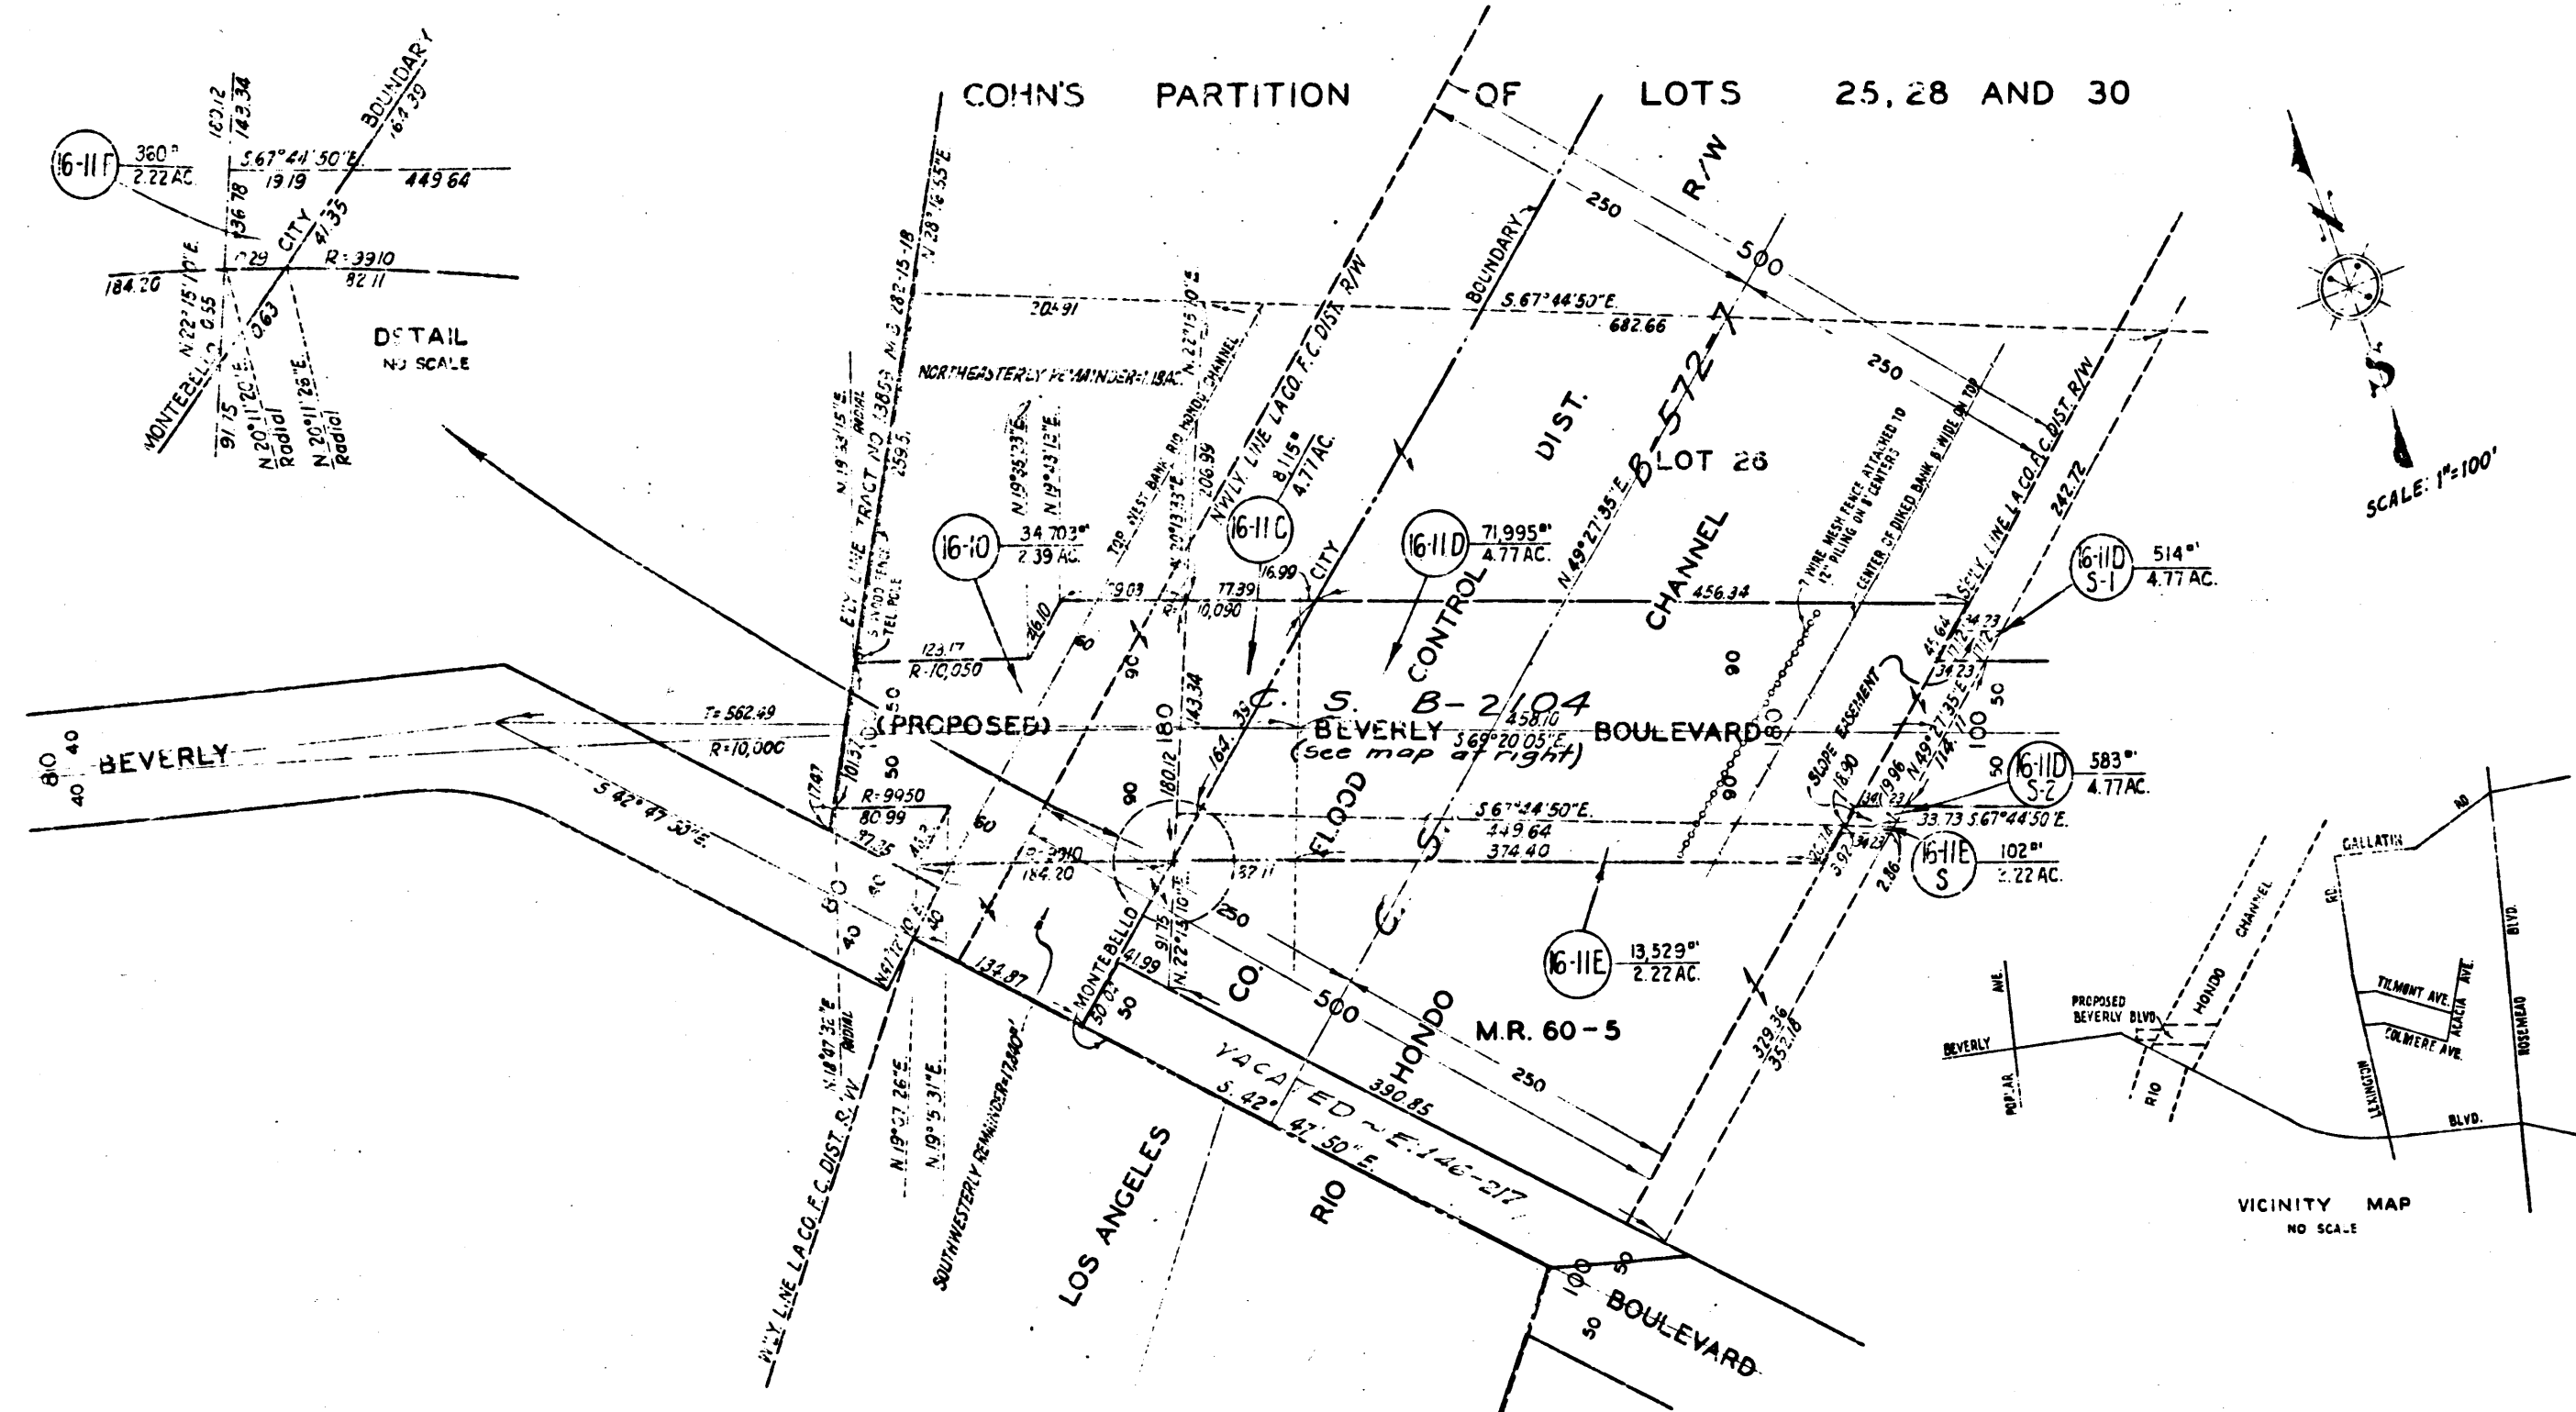

15

C.F. 2402 -