

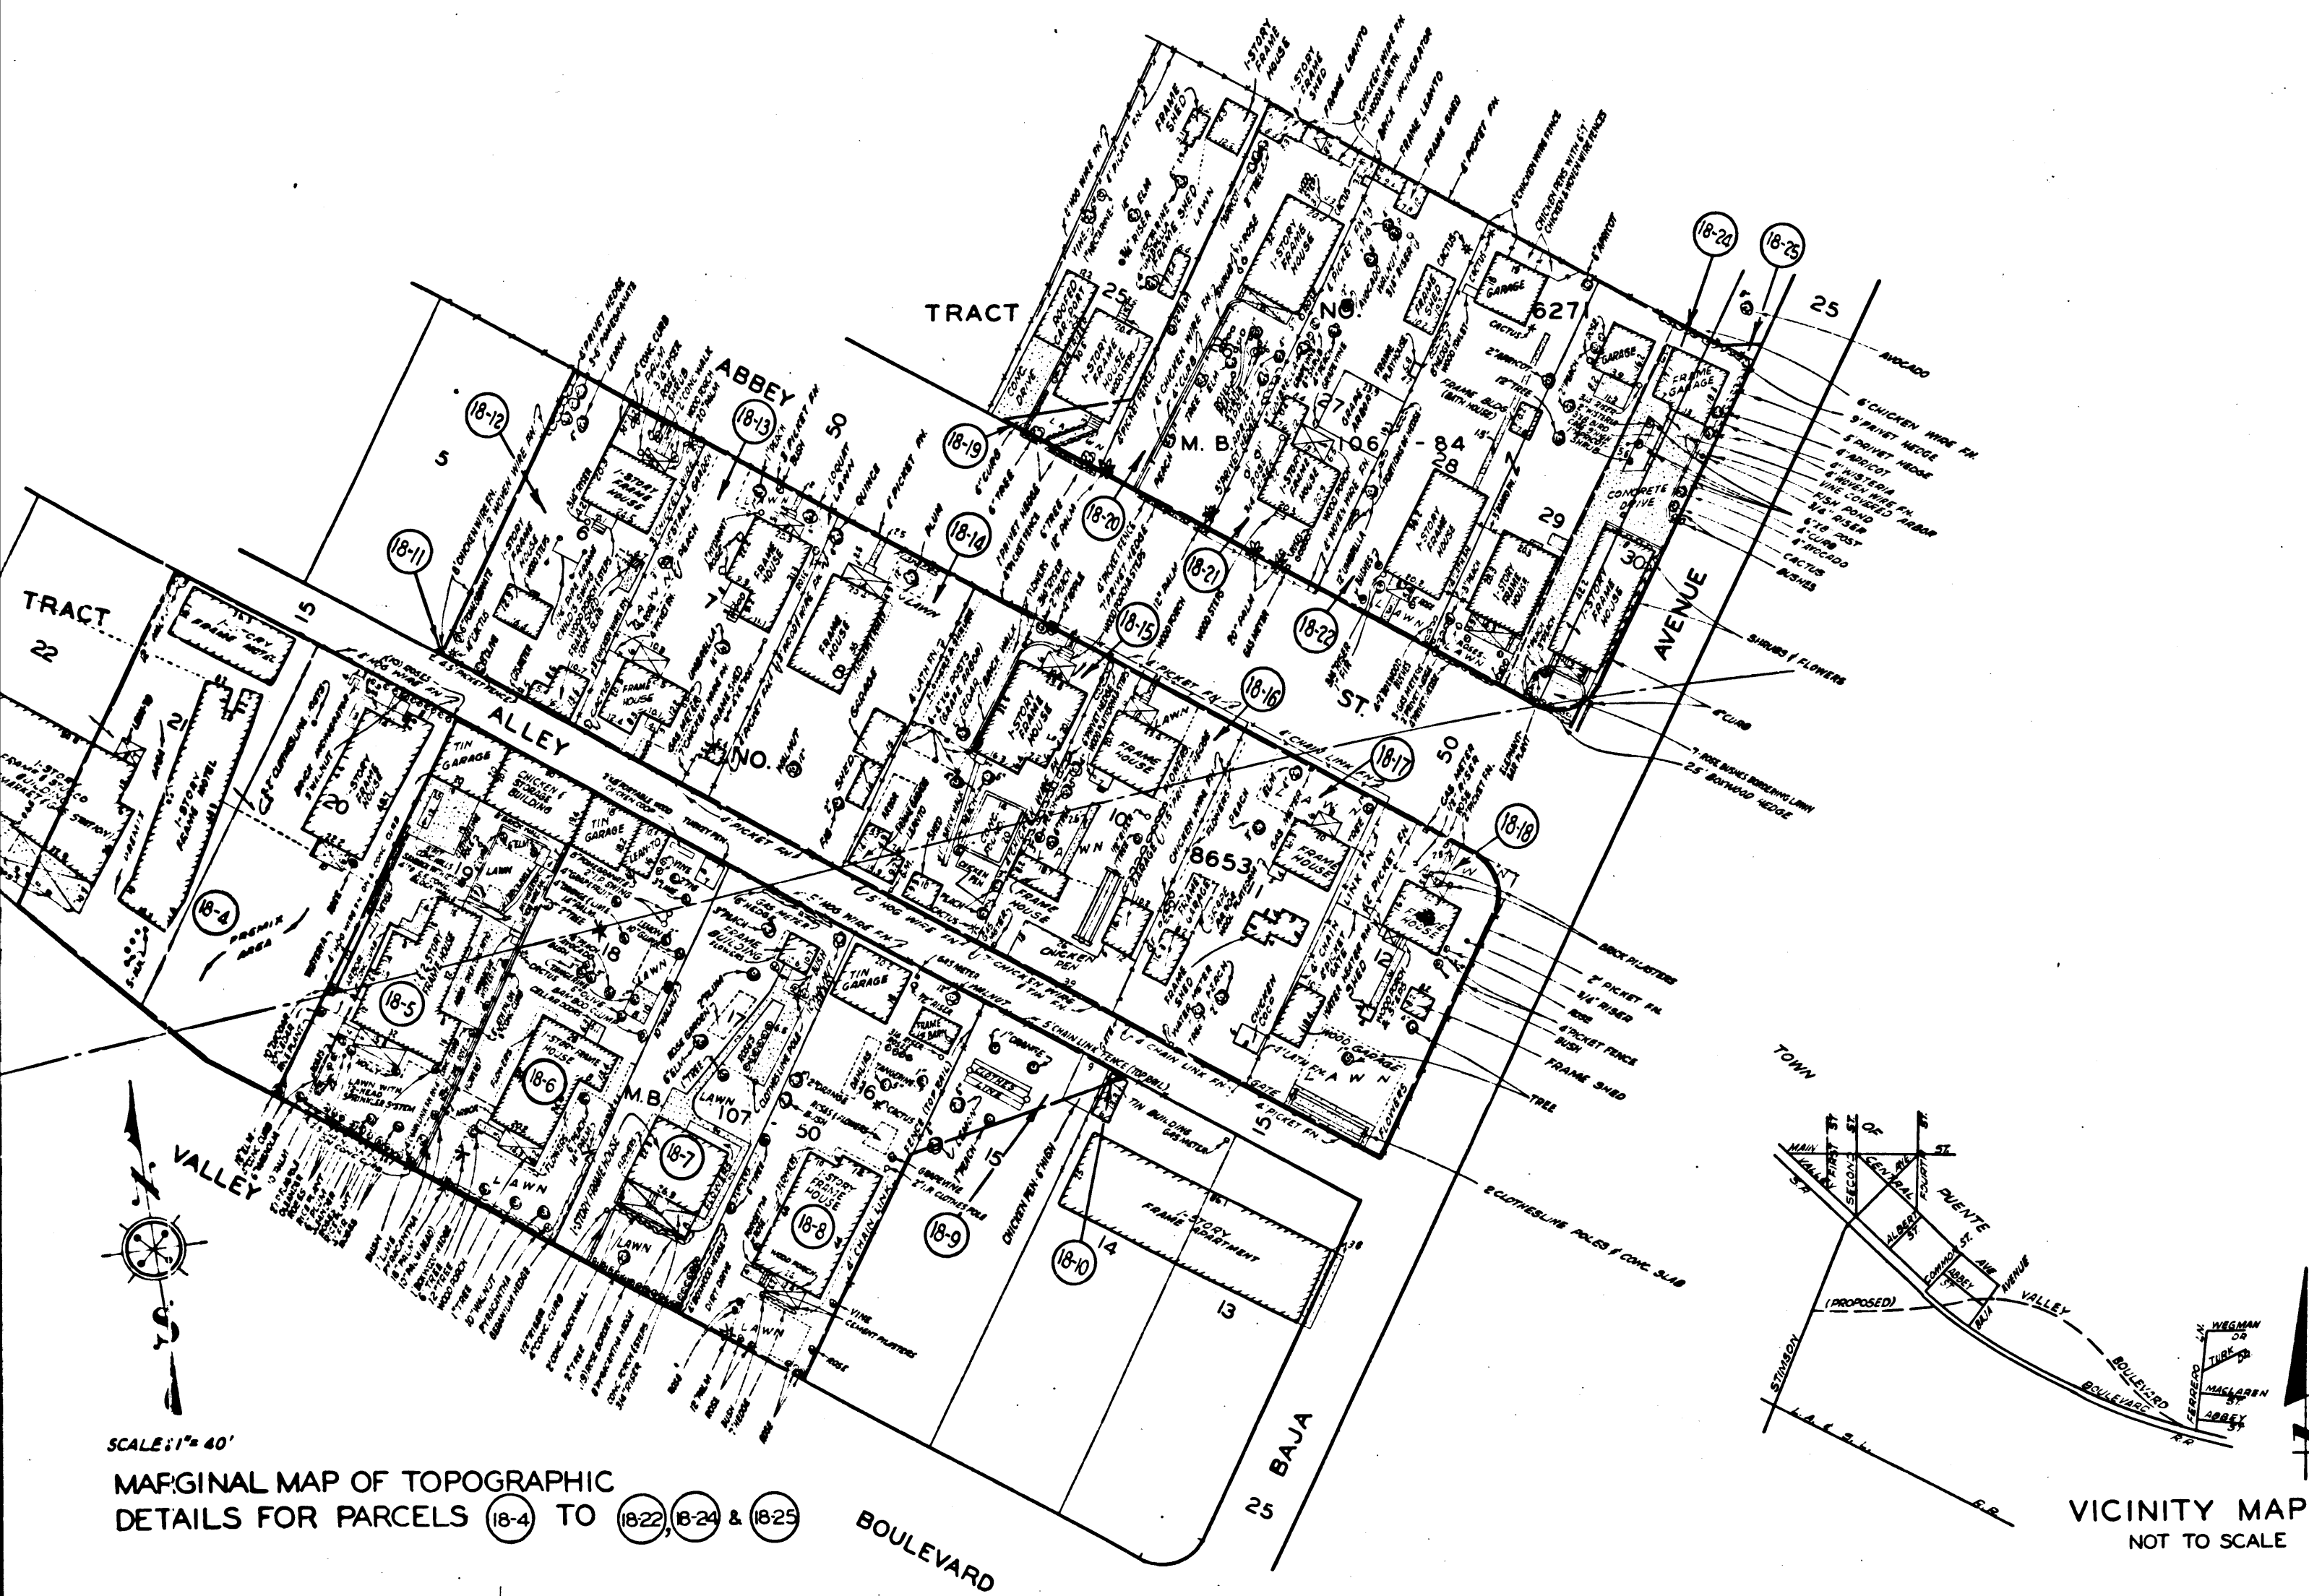


EXHIBIT "A"
MAP SHOWING PROPERTY TO BE ACQUIRED
FOR THE OPENING
OF

VALLEY BOULEVARD
AND FOR THE WIDENING OF
CENTRAL AVENUE

WILLIAM J. FOX COUNTY SURVEYOR

NOVEMBER 1953


LEGEND

NUMBERS IN CIRCLES REPRESENT PARCELS SOUGHT TO BE ACQUIRED.
PORTIONS COLORED RED SHOW EASEMENTS SOUGHT TO BE ACQUIRED
FOR HIGHWAY PURPOSES.

AREAS OF PARCELS SOUGHT TO BE ACQUIRED SHOWN
THUS: 0000 = AREA OF PARCEL IN SQUARE FEET
00000 = AREA OF HOLDING IN SQUARE FEET OR ACRES

DRAWN BY	DATE	CHECKED BY	DATE	CALCULATED BY	DATE	CHECKED BY	DATE
SAUNDERS-WIMMER	10-53	THOMPSON	11-53	SAUNDERS	9-53	SLAVIN	9-53
REFERENCES				REVISIONS			
ALIGNMENT: RD. DEPT. DEED MAP				CENTRAL AVENUE (24) ADDED JAN. 1954 R.F.			
TOPOGRAPHY: FB 183-151-174 APPRAISER'S NOTES							
J.N. R-938							
INDEX MAP 38 (B-3)				ASSESSOR BOOKS 343, 490-2 & 114-1			
VALLEY BOULEVARD (18) & CENTRAL AVENUE (24)							
				ONE SHEET			

I.M. 38

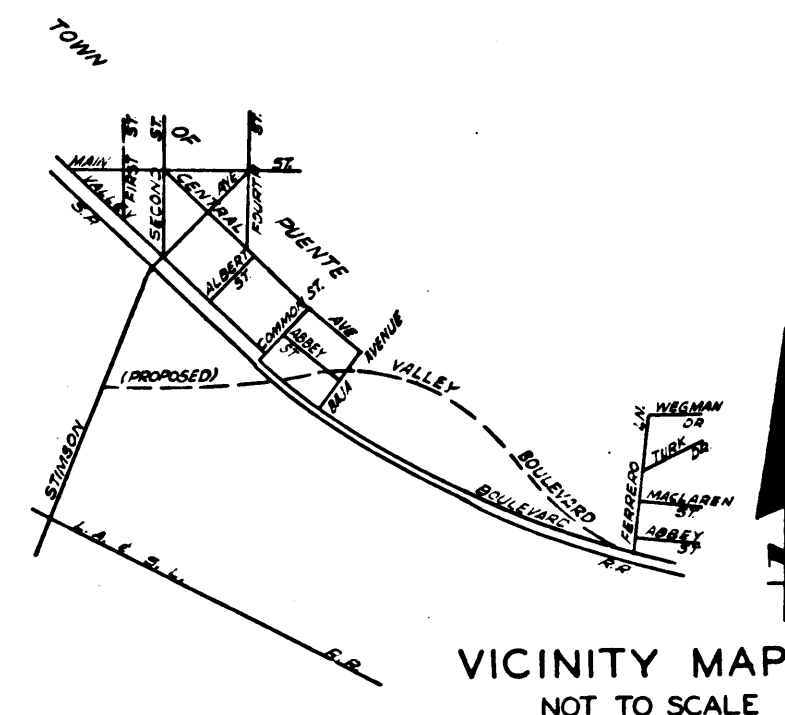


C.F. 2421 -

AL MAP AT RIGHT

3 6 2 4


REMAINDER 121.05± AC.

215,563'
135,847 AC.

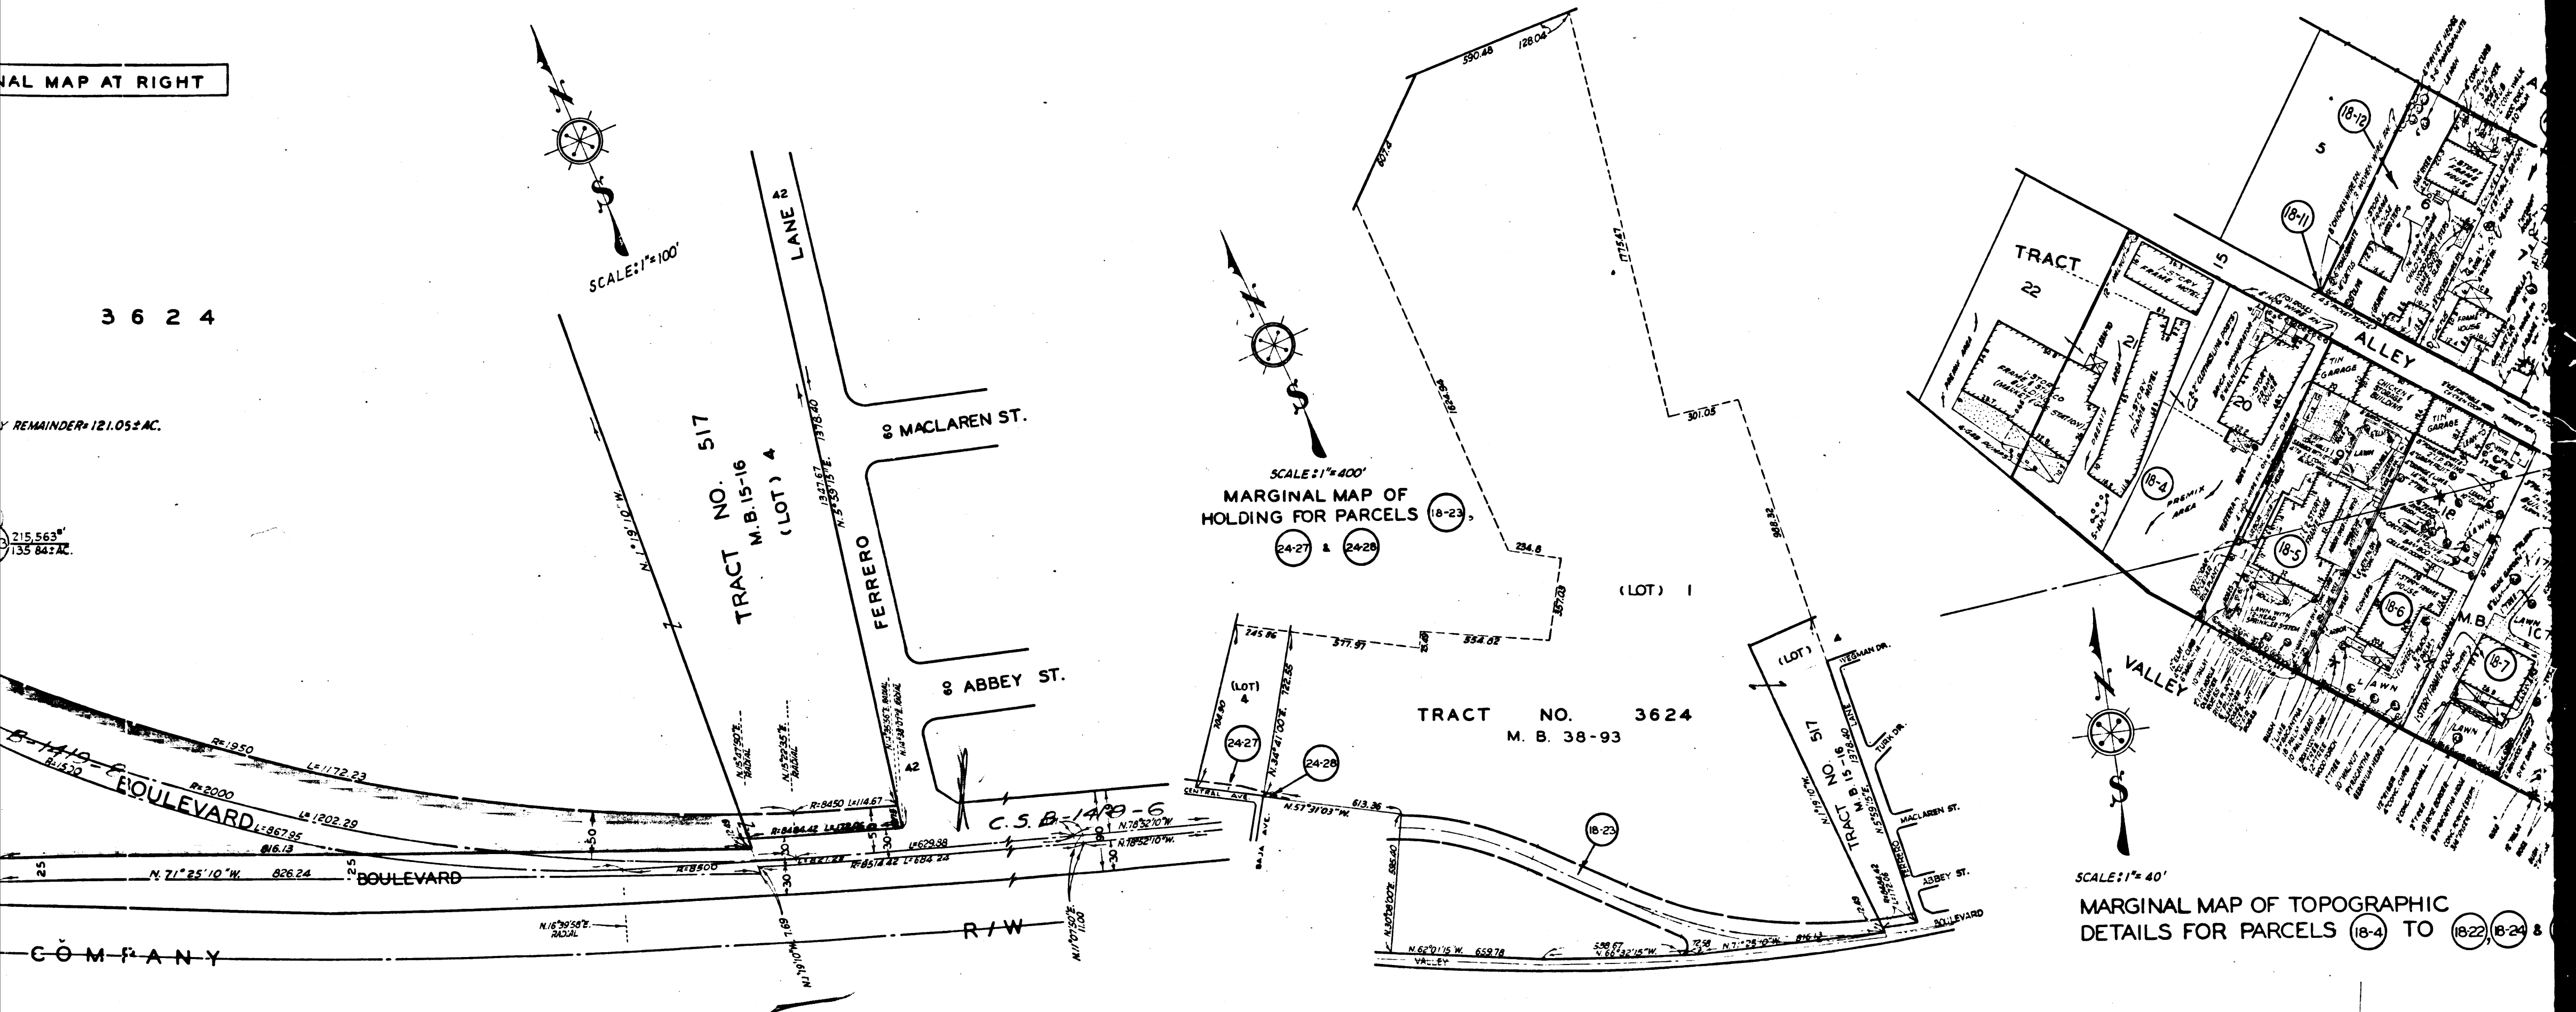

2

C.F. 2421 -



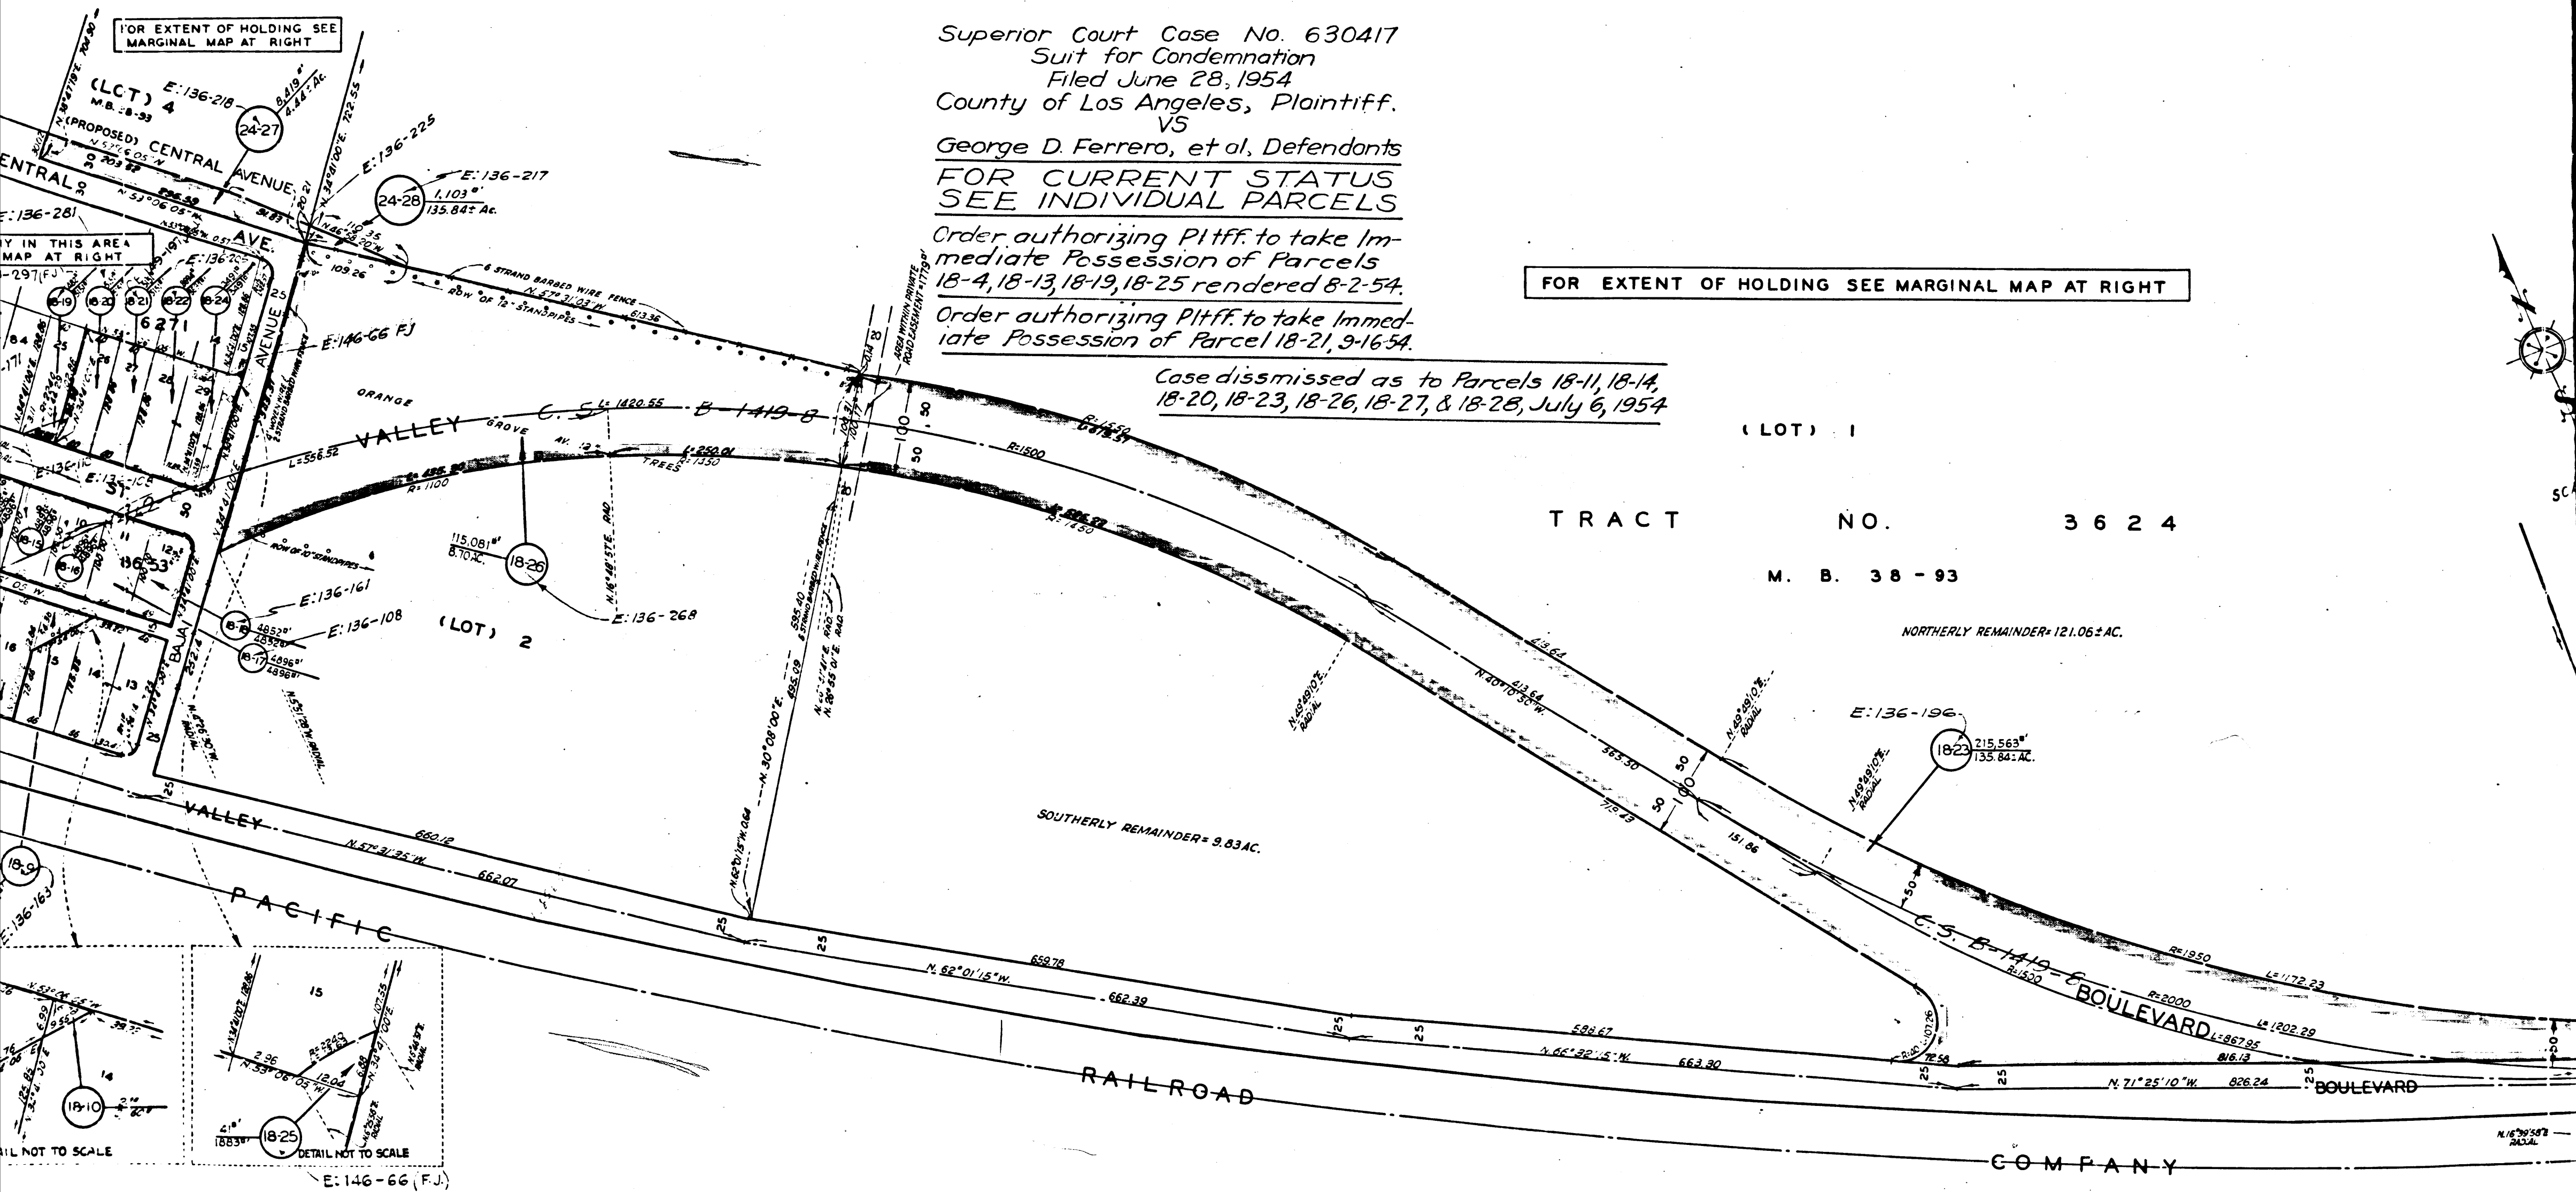


Superior Court Case No. 630417
Suit for Condemnation
Filed June 28, 1954
County of Los Angeles, Plaintiff.
VS
George D. Ferrero, et al. Defendants
**FOR CURRENT STATUS
SEE INDIVIDUAL PARCELS**
Order authorizing Pltff. to take Im-
mediate Possession of Parcels
18-4, 18-13, 18-19, 18-25 rendered 8-2-54.
Order authorizing Pltff. to take Immed-
iate Possession of Parcel 18-21, 9-16-54.
Case dismissed as to Parcels 18-11, 18-14,
18-20, 18-23, 18-26, 18-27, & 18-28, July 6, 1954

FOR EXTENT OF HOLDING SEE MARGINAL MAP AT RIGHT

TRACT NO. 3624
M. B. 38-93

3
C.F. 2421 -

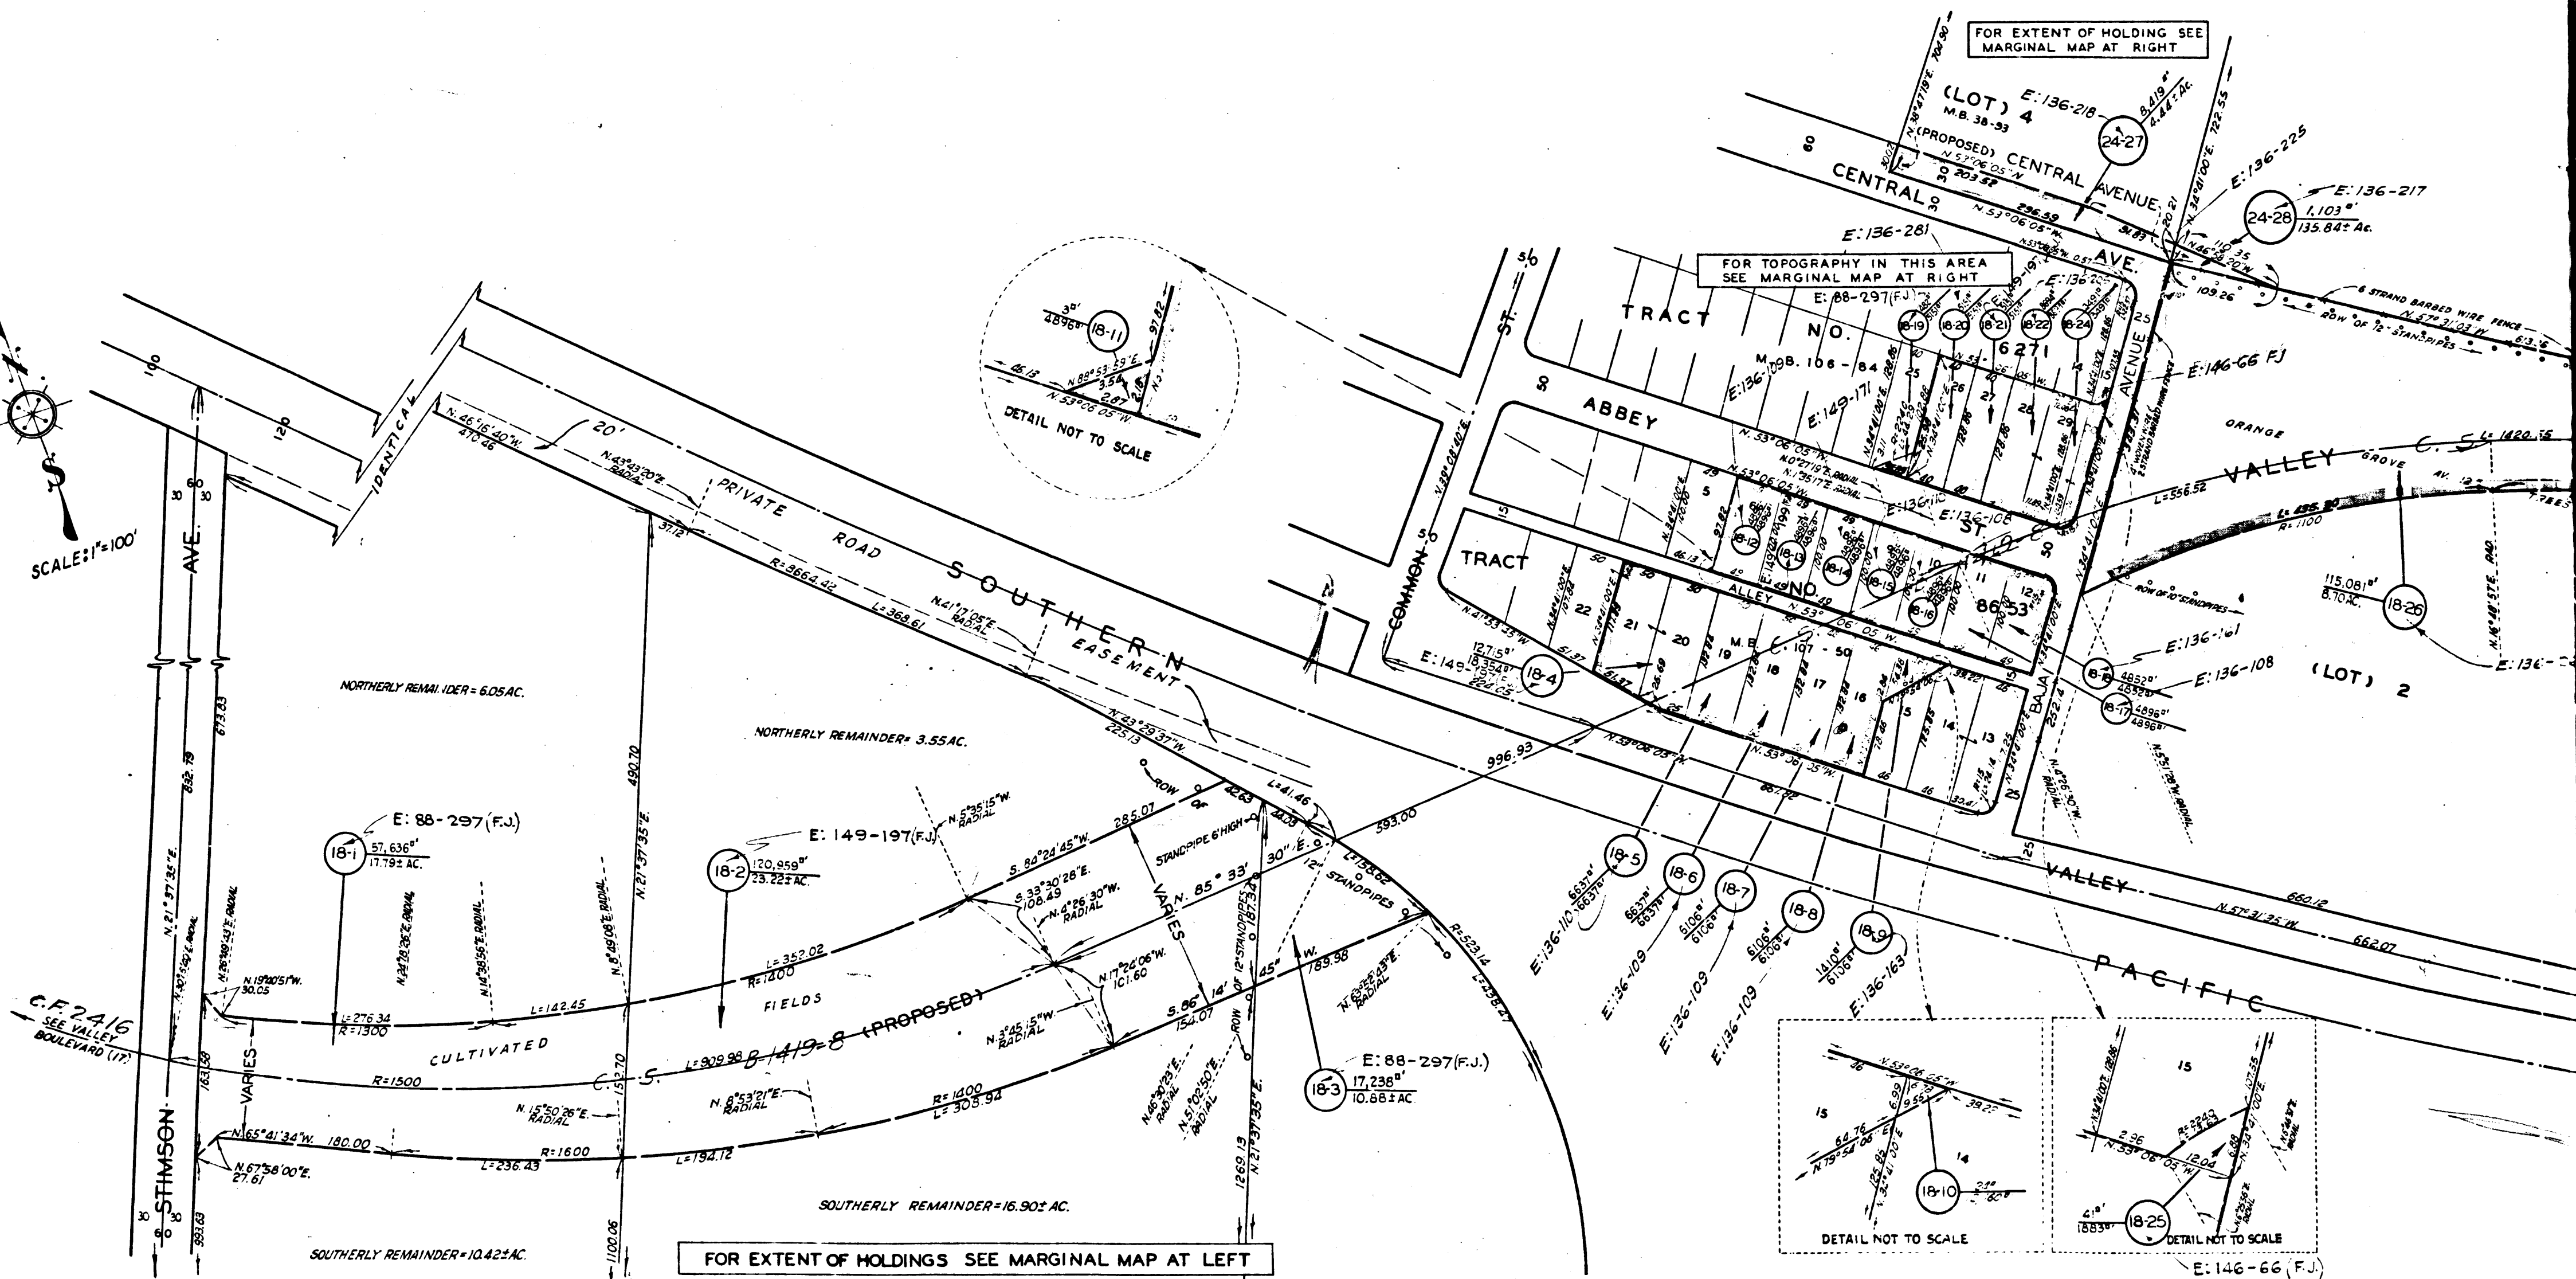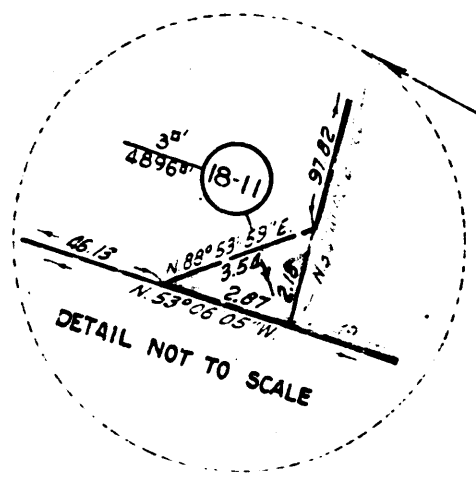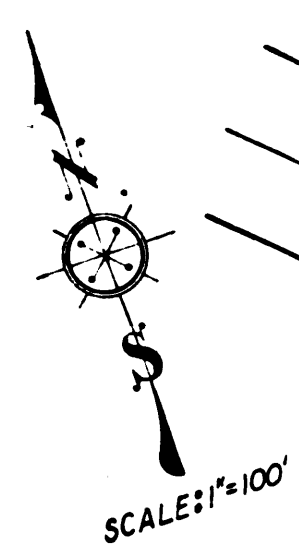

4
C.F. 2421 -

