


**PROCESSES**

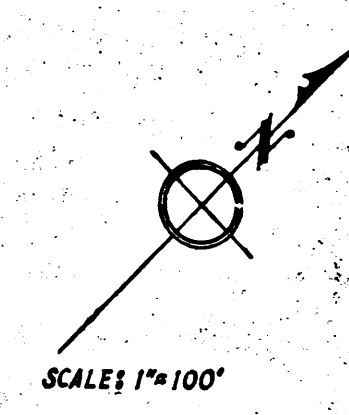

| DRAWN BY | DATE | CHECKED BY | DATE | CALCULATED BY | DATE | CHECKED BY | DATE |
|----------|------|------------|------|---------------|------|------------|------|
| WIMMER   | 2-55 | SLAVIN     | 2-55 | WIMMER        | 1-55 | SLAVIN     | 1-55 |

ALIGNMENT: C.S.B-364-2  
 TOPOGRAPHY: SEE APPRAISERS SKETCHES  
 INDEX MAP: 37 (C-1,2)  
 ASSESSOR BOOK: 555-1, 555-2 & 562



REVISIONS:  
 JOB NO. 0907.54

**DURFEE AVENUE** (17)  
 SHEET 2 OF 2 SHEETS

1.M.57

C.F. 2437 -


Superior Court Case No. 646850  
 Suit for Condemnation  
 Filed July 18, 1955  
 County of Los Angeles Plaintiff  
 vs  
 Henry Smith Wheatley, et al. Defts  
FOR CURRENT STATUS  
SEE INDIVIDUAL PARCELS

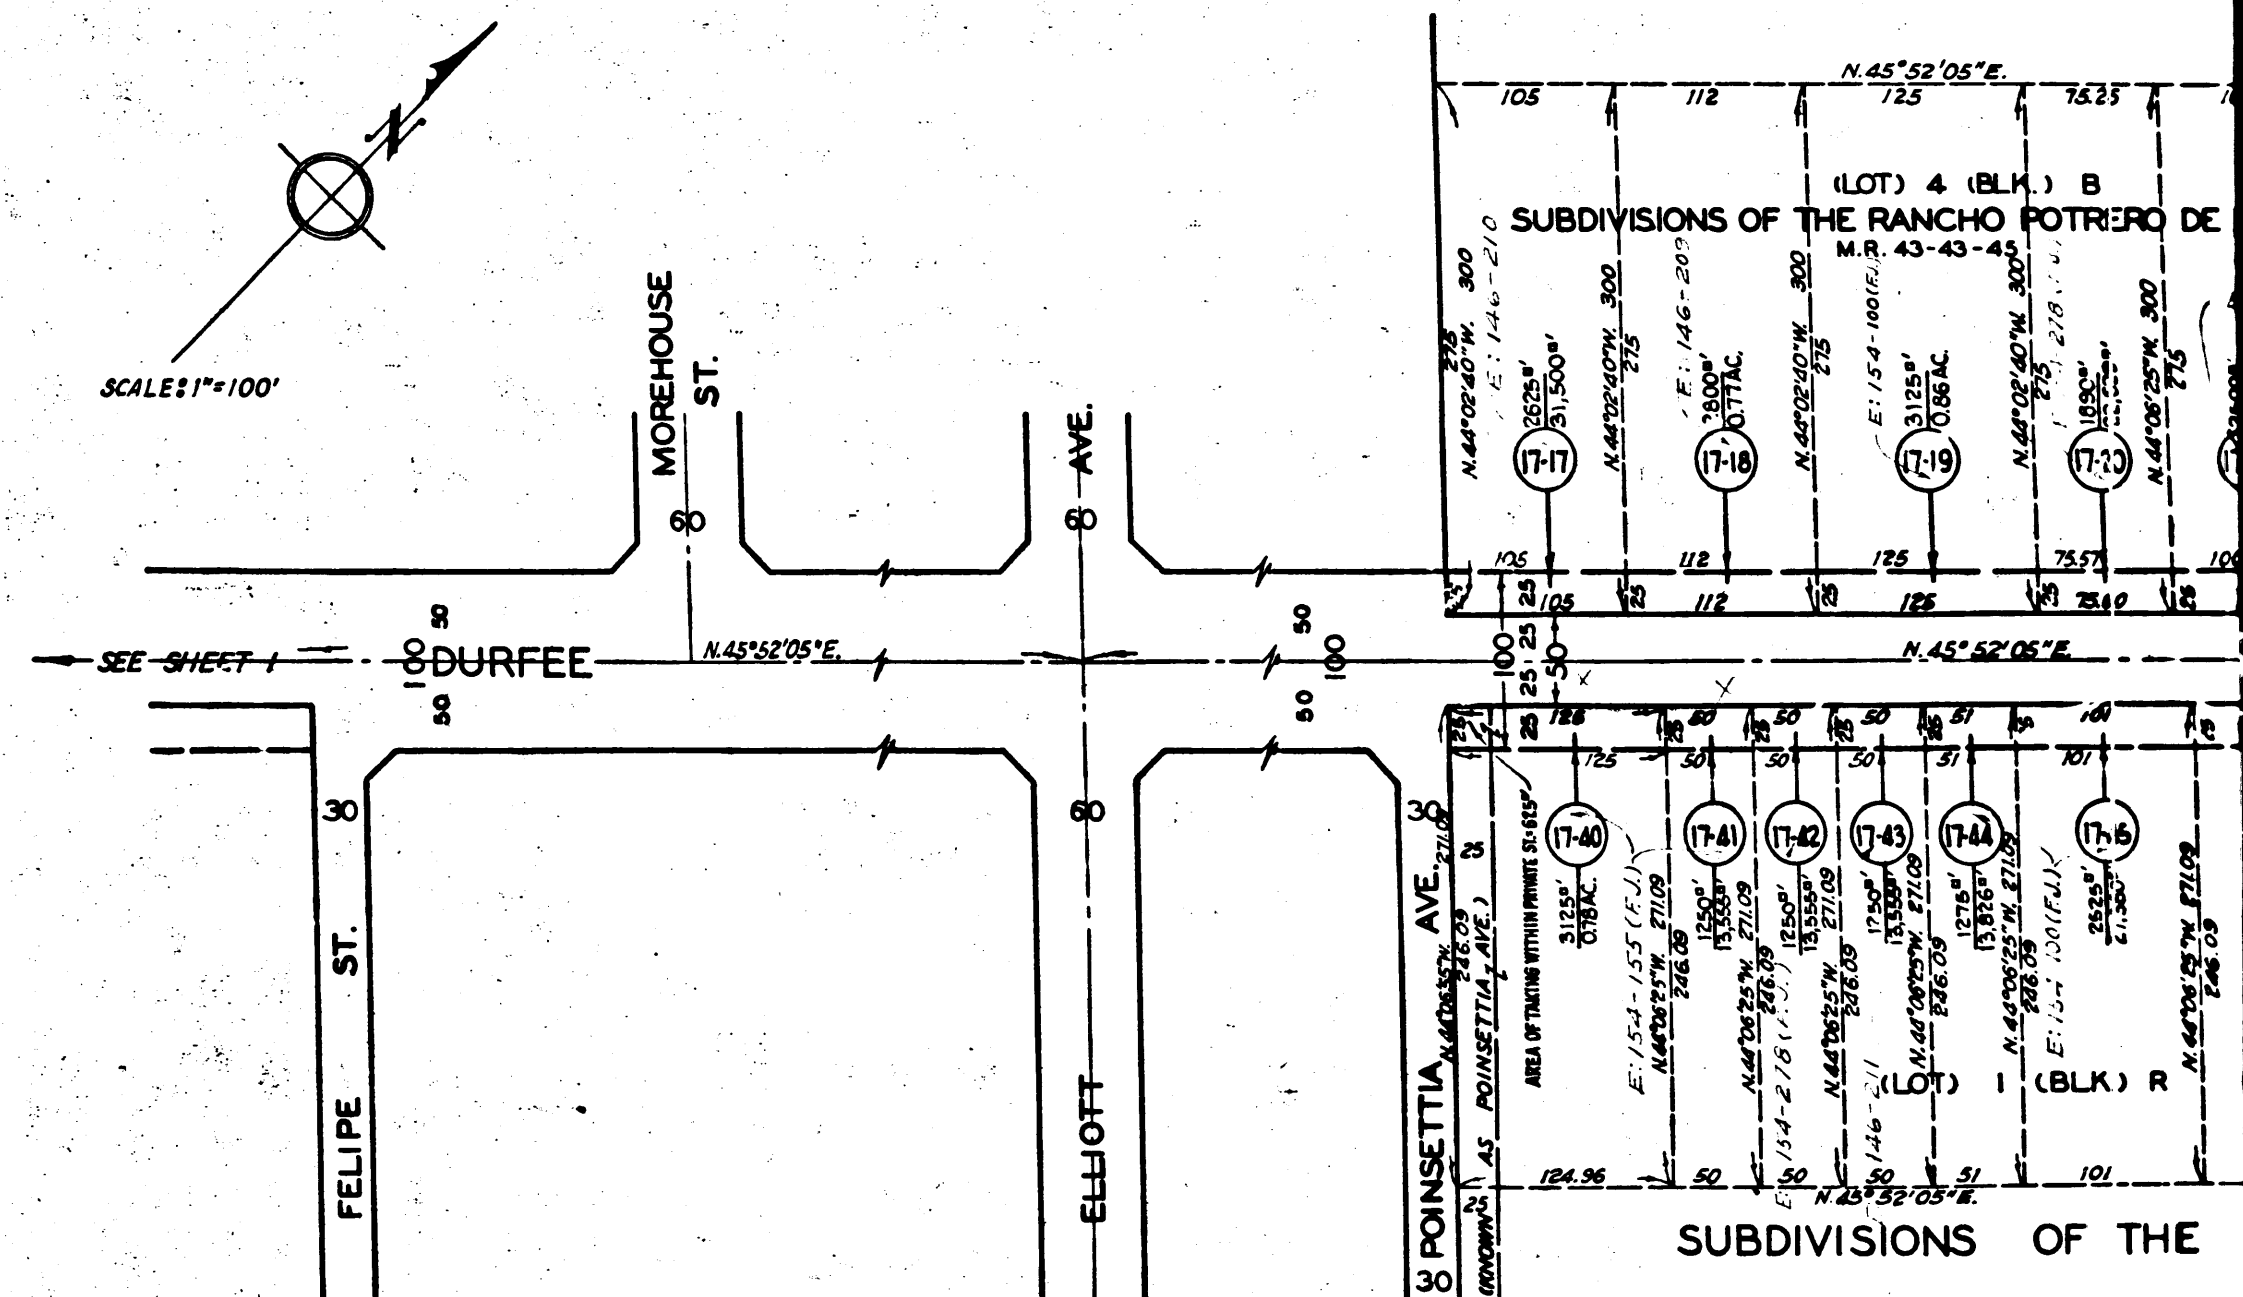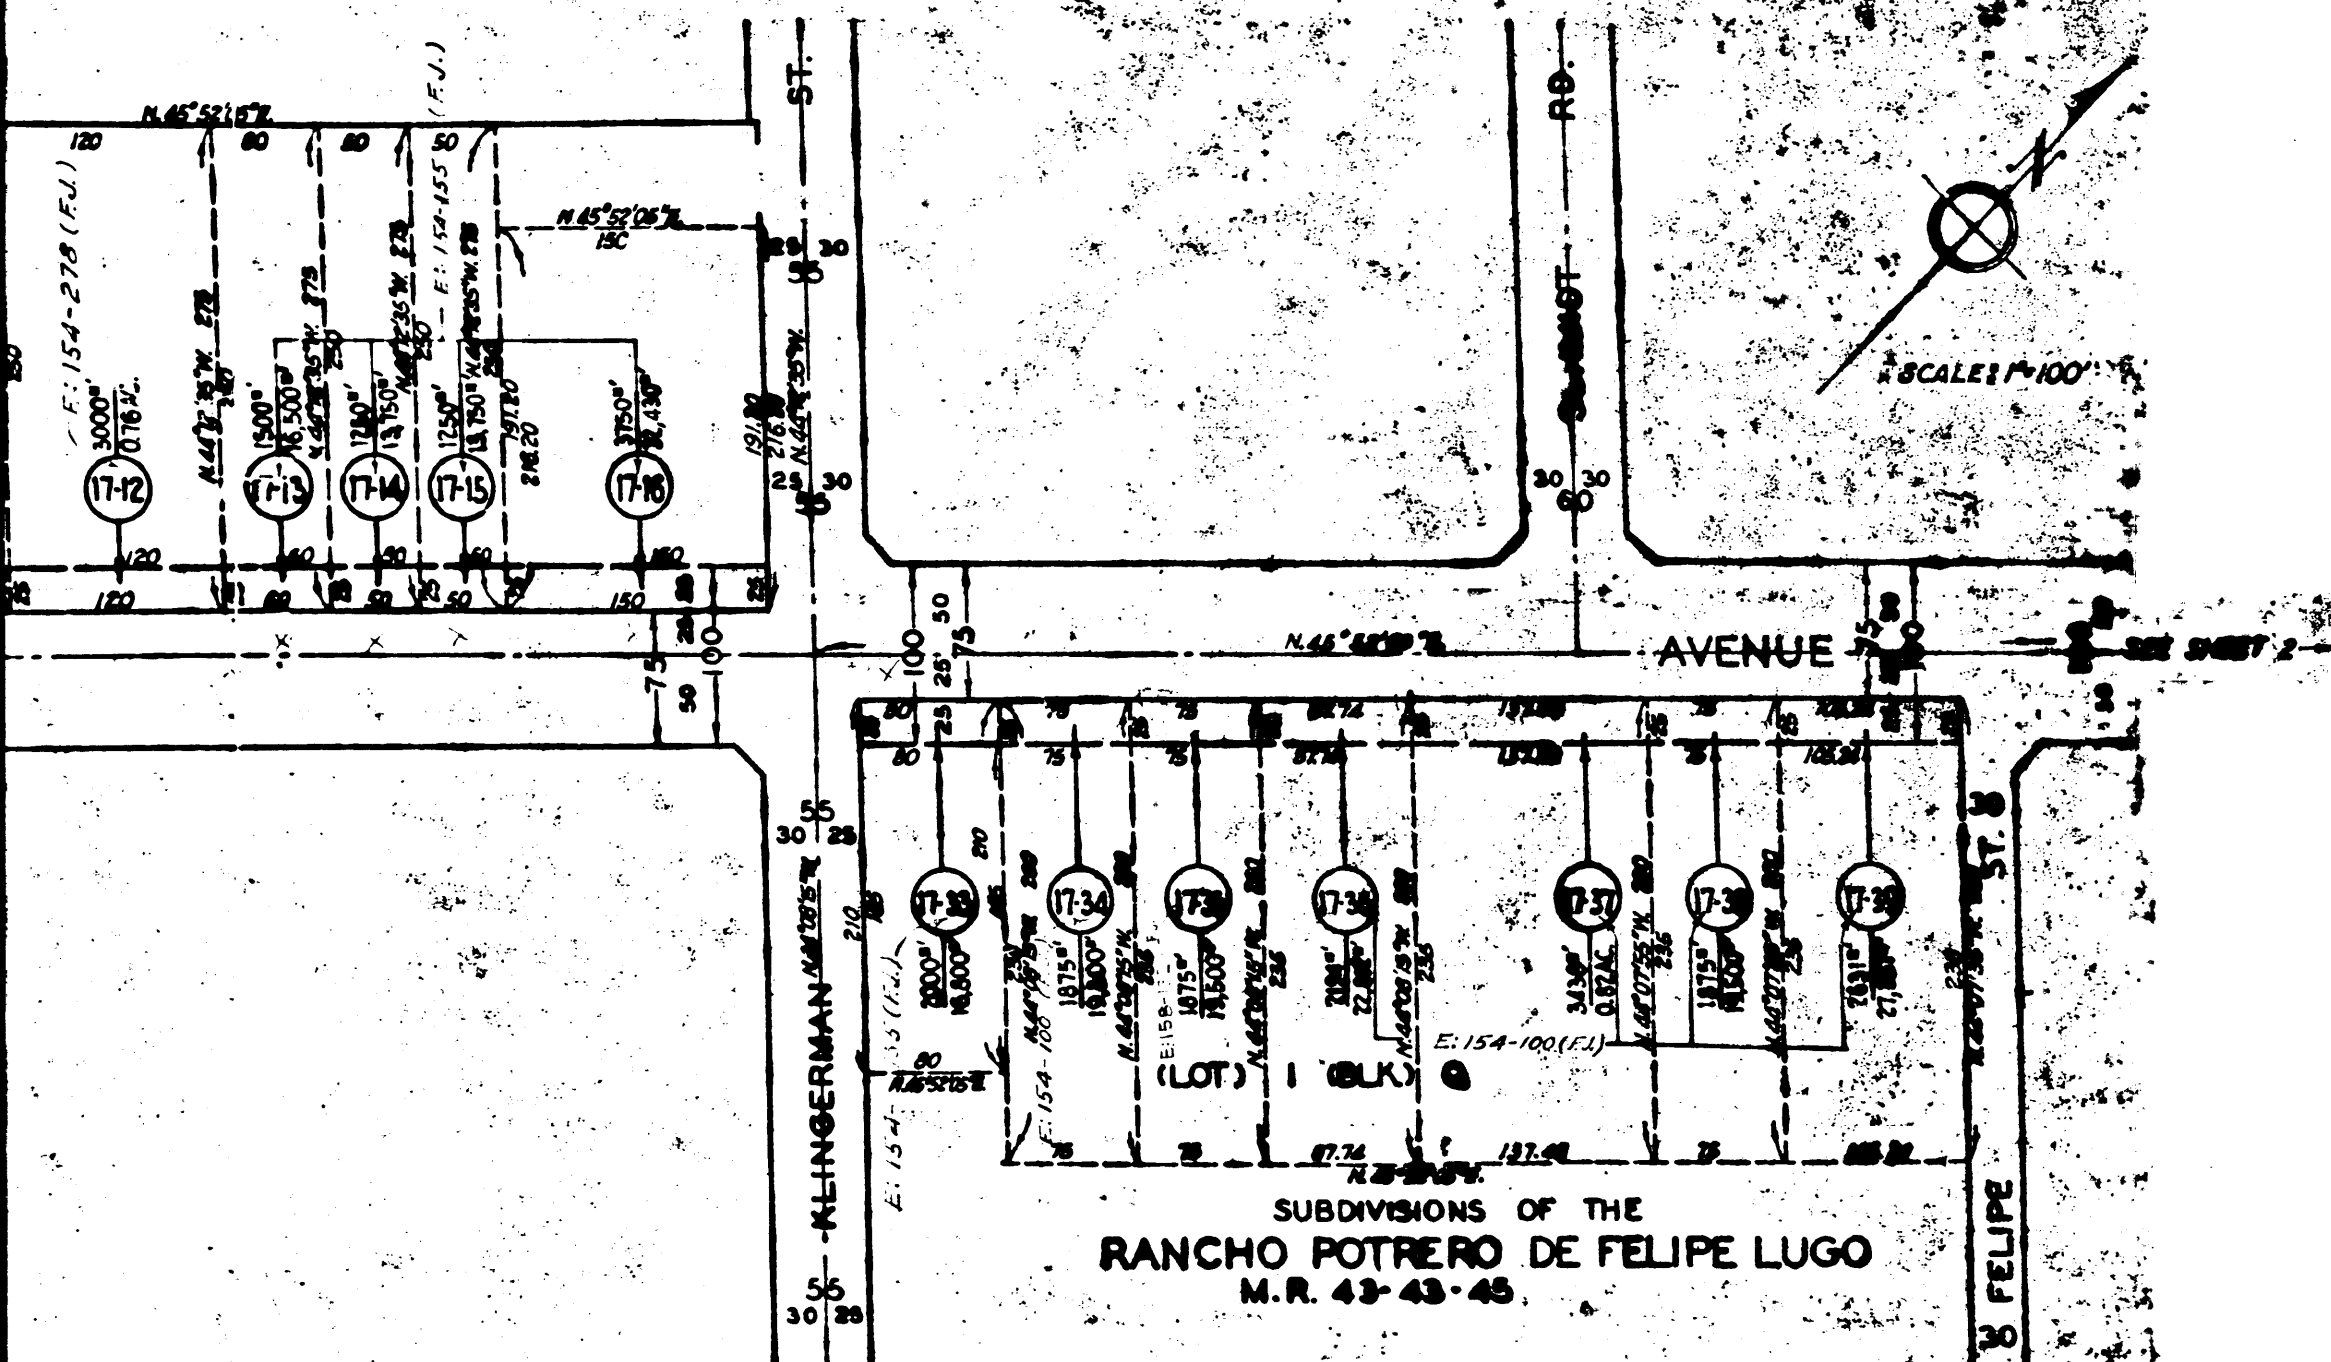

2


C.F. 2437 -



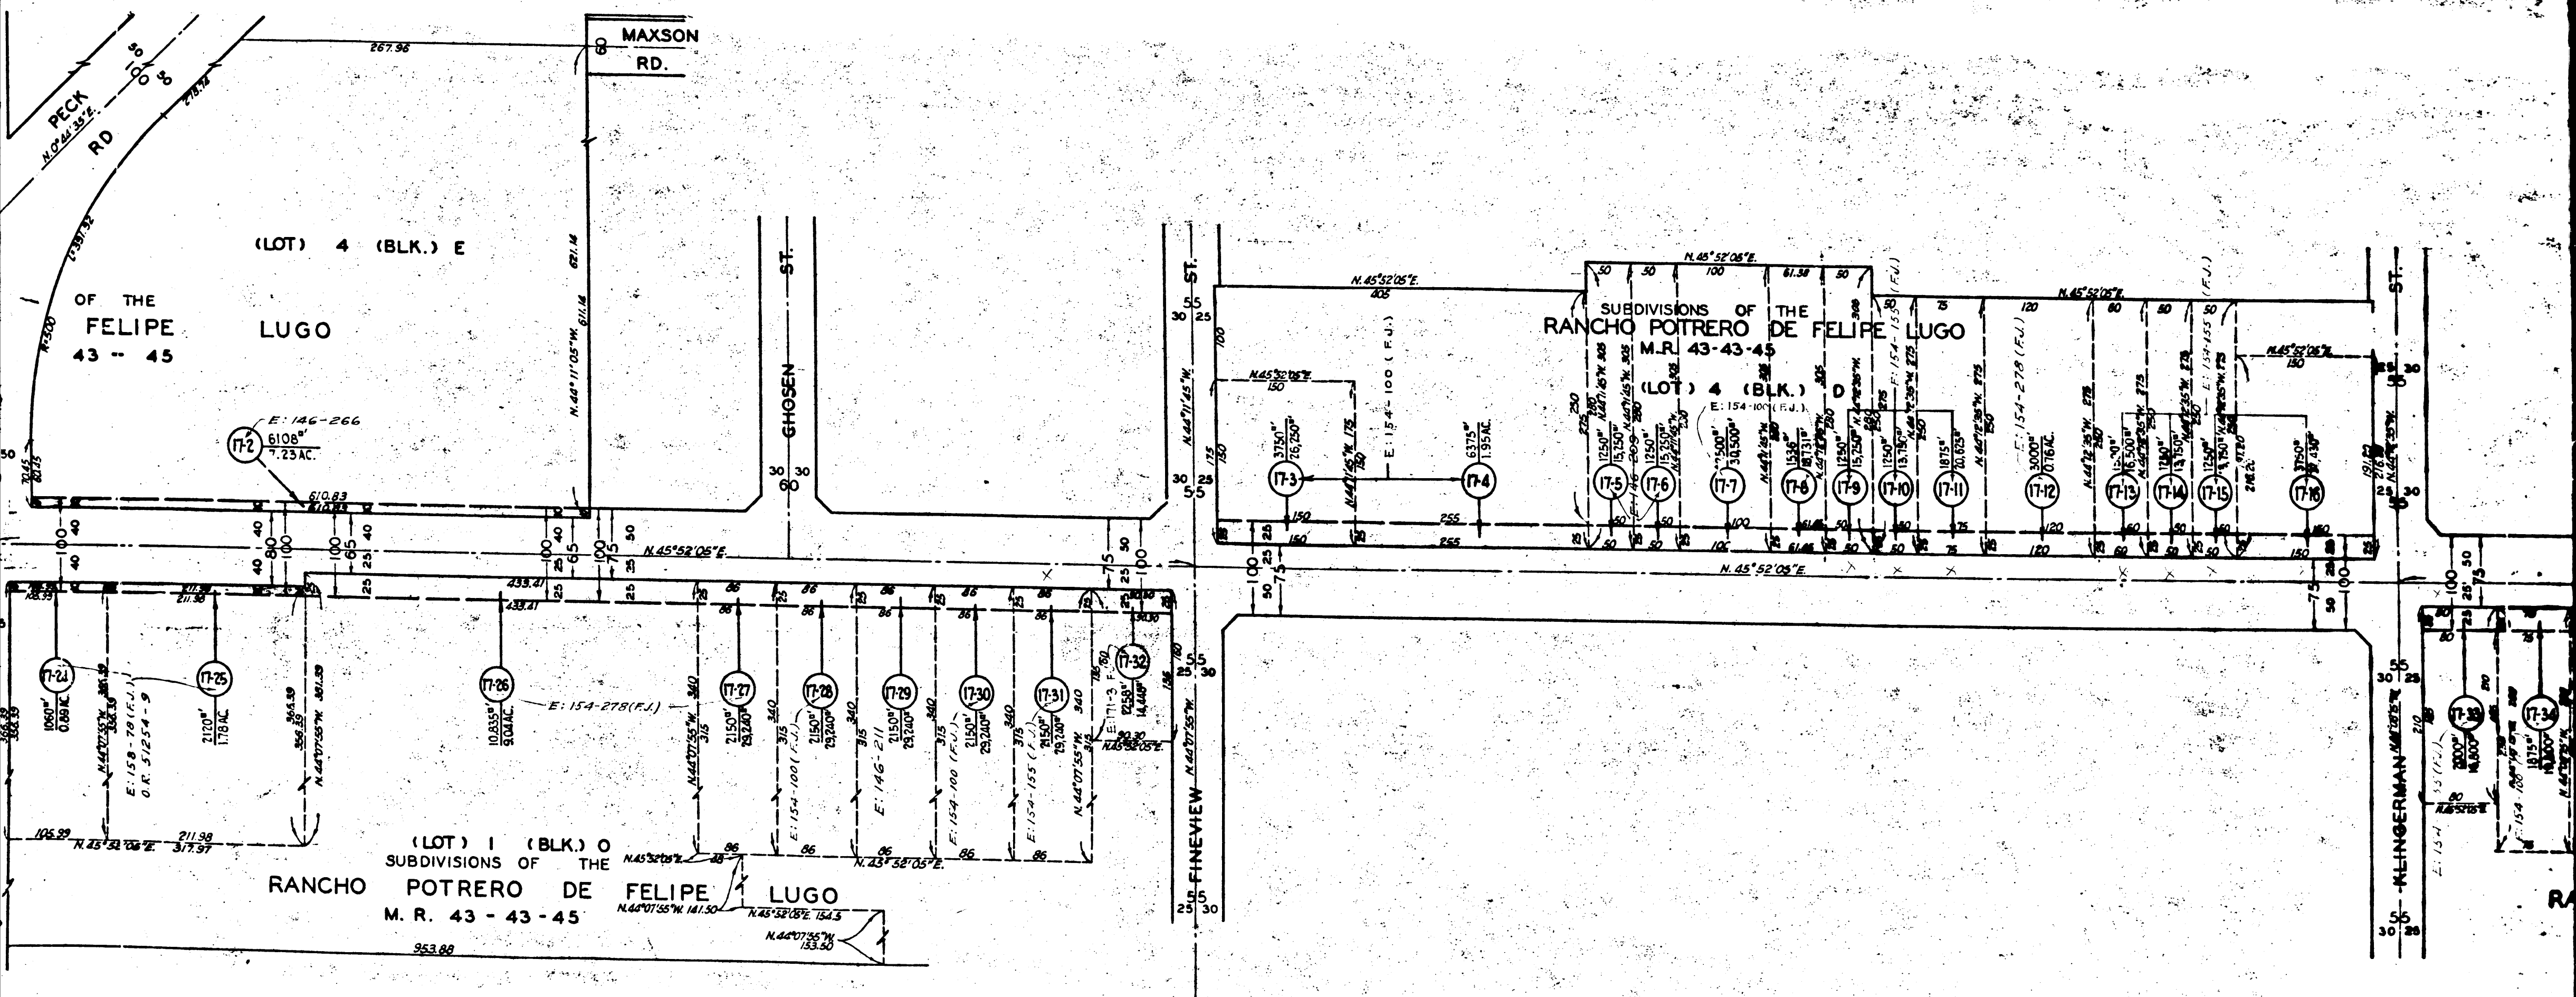





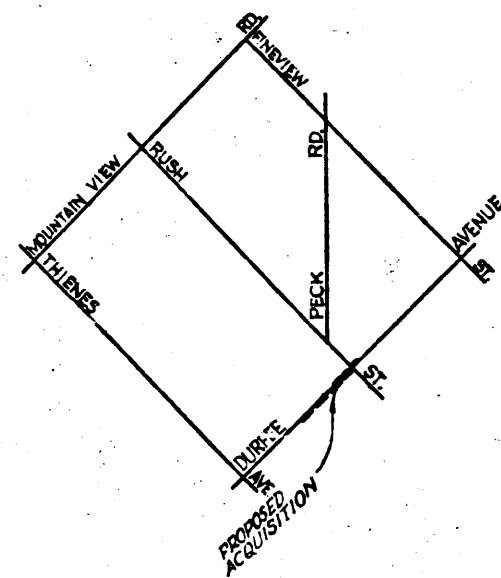

VICINITY MAP  
NOT TO SCALE


EXHIBIT  
MAP SHOWING PROPERTY SOUGHT TO BE ACQUIRED  
FOR THE WIDENING  
OF  
**DURFEE AVENUE**

WILLIAM J. FOX, COUNTY ENGINEER, SEPTEMBER, 1955  
**LEGEND**

NUMBERS IN CIRCLES REPRESENT PARCELS SOUGHT TO BE ACQUIRED.  
PARCELS FOR PROPOSED HIGHWAY EASEMENTS SHOWN IN RED.

AREAS SHOWN THUS: 0000 = AREA OF PARCEL IN SQUARE FEET  
00000 = AREA OF HOLDING IN SQUARE FEET OR ACRES

| DRAWN BY                                                    | DATE | CHECKED BY | DATE | CALCULATED BY                                   | DATE | CHECKED BY | DATE |
|-------------------------------------------------------------|------|------------|------|-------------------------------------------------|------|------------|------|
| WIMMER                                                      | 9-55 | ANDERSON   | 9-55 | WIMMER                                          | 9-55 | ANDERSON   | 9-55 |
| ALIGNMENT: DURFEE AVENUE (17) COND.                         |      |            |      | REVISIONS: THIS MAP SUPERCEDES PARCEL (17-1) OF |      |            |      |
| TOPOGRAPHY: APPRAISERS NOTES                                |      |            |      | DURFEE AVENUE (17) CONDEMNATION.                |      |            |      |
| INDEX MAP: 37 (C-1,2)                                       |      |            |      | JOB NO. 0907.54                                 |      |            |      |
| ASSESSOR BOOK: 662                                          |      |            |      |                                                 |      |            |      |
| DURFEE AVENUE (17) SUPPLEMENT (PARCELS 17-55, 17-56, 17-57) |      |            |      |                                                 |      |            |      |
| SHEET                                                       |      | 1          |      | OF                                              |      | SHEET      |      |
|                                                             |      |            |      |                                                 |      | 7862       |      |

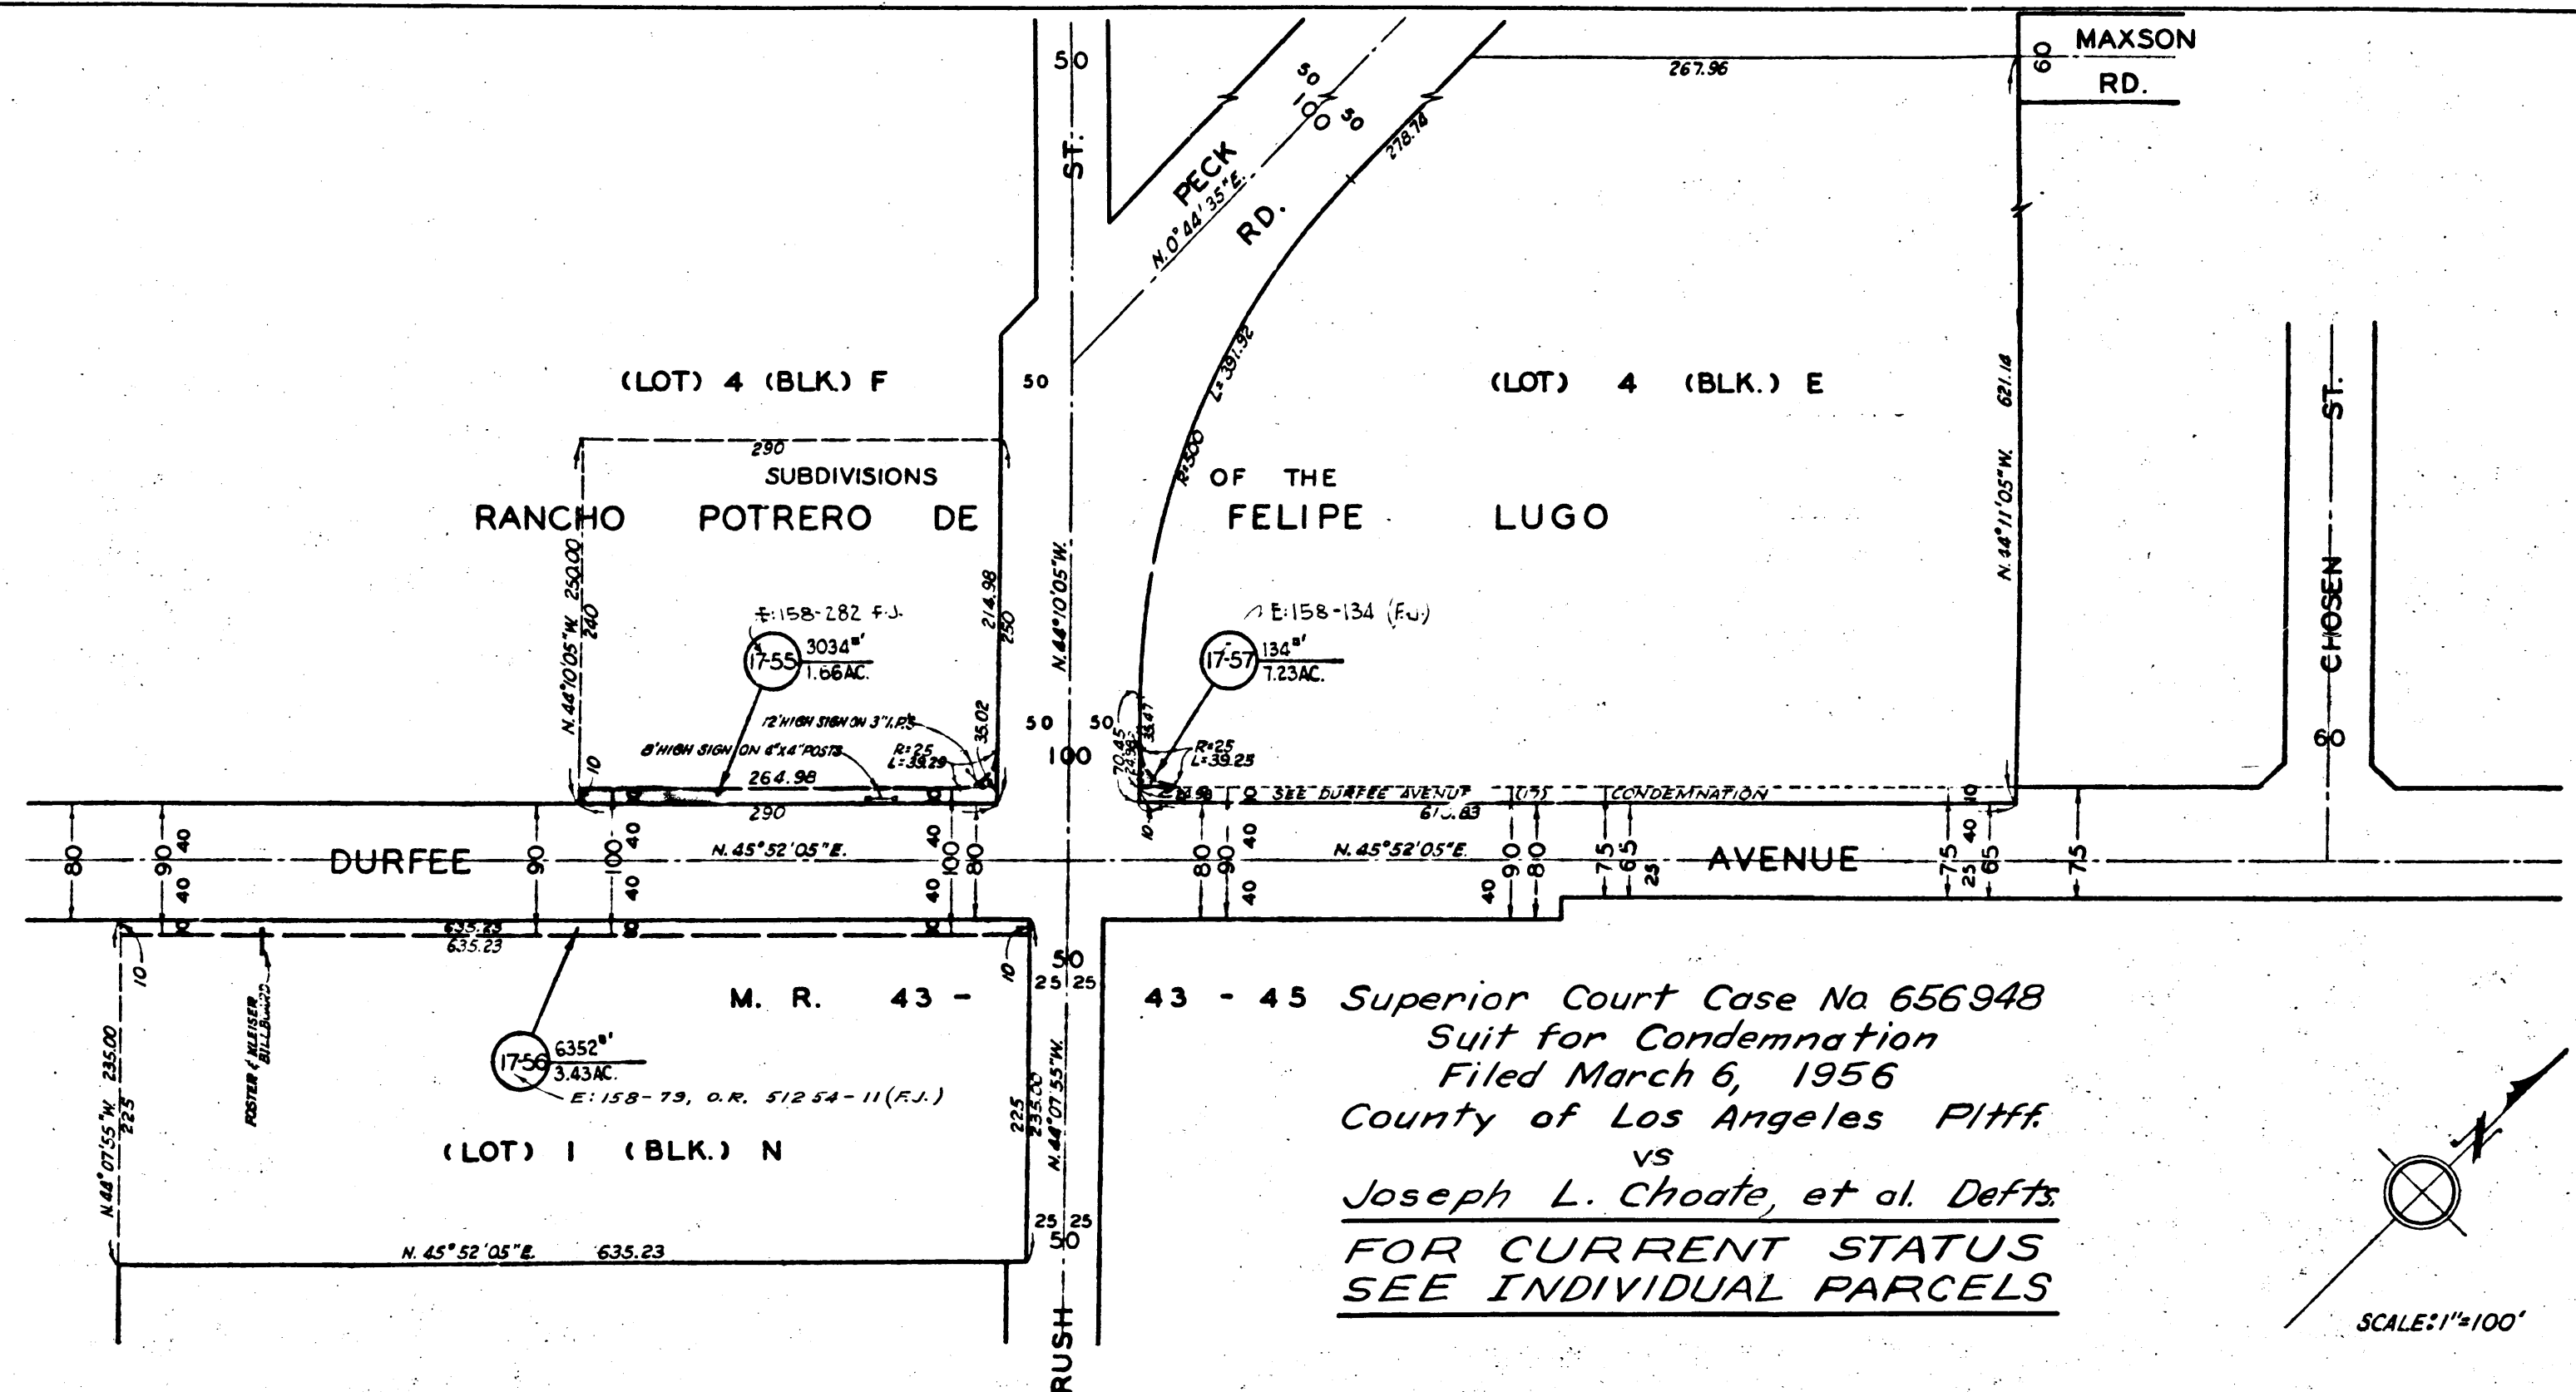

43 - 45 Superior Court Case No 656948  
Suit for Condemnation  
Filed March 6, 1956  
County of Los Angeles Pltff  
vs  
Joseph L. Choate, et al. Defts.  
**FOR CURRENT STATUS  
SEE INDIVIDUAL PARCELS**

SCALE: 1"=100'

5

C.F. 2437 -