



Superior Court Case No. 628913  
 Suit for Condemnation  
 Filed May 20, 1954  
 City of Los Angeles, Plaintiff  
 VS  
 Loren Champlin, et al, Defendants  
FOR CURRENT STATUS  
SEE INDIVIDUAL PARCELS

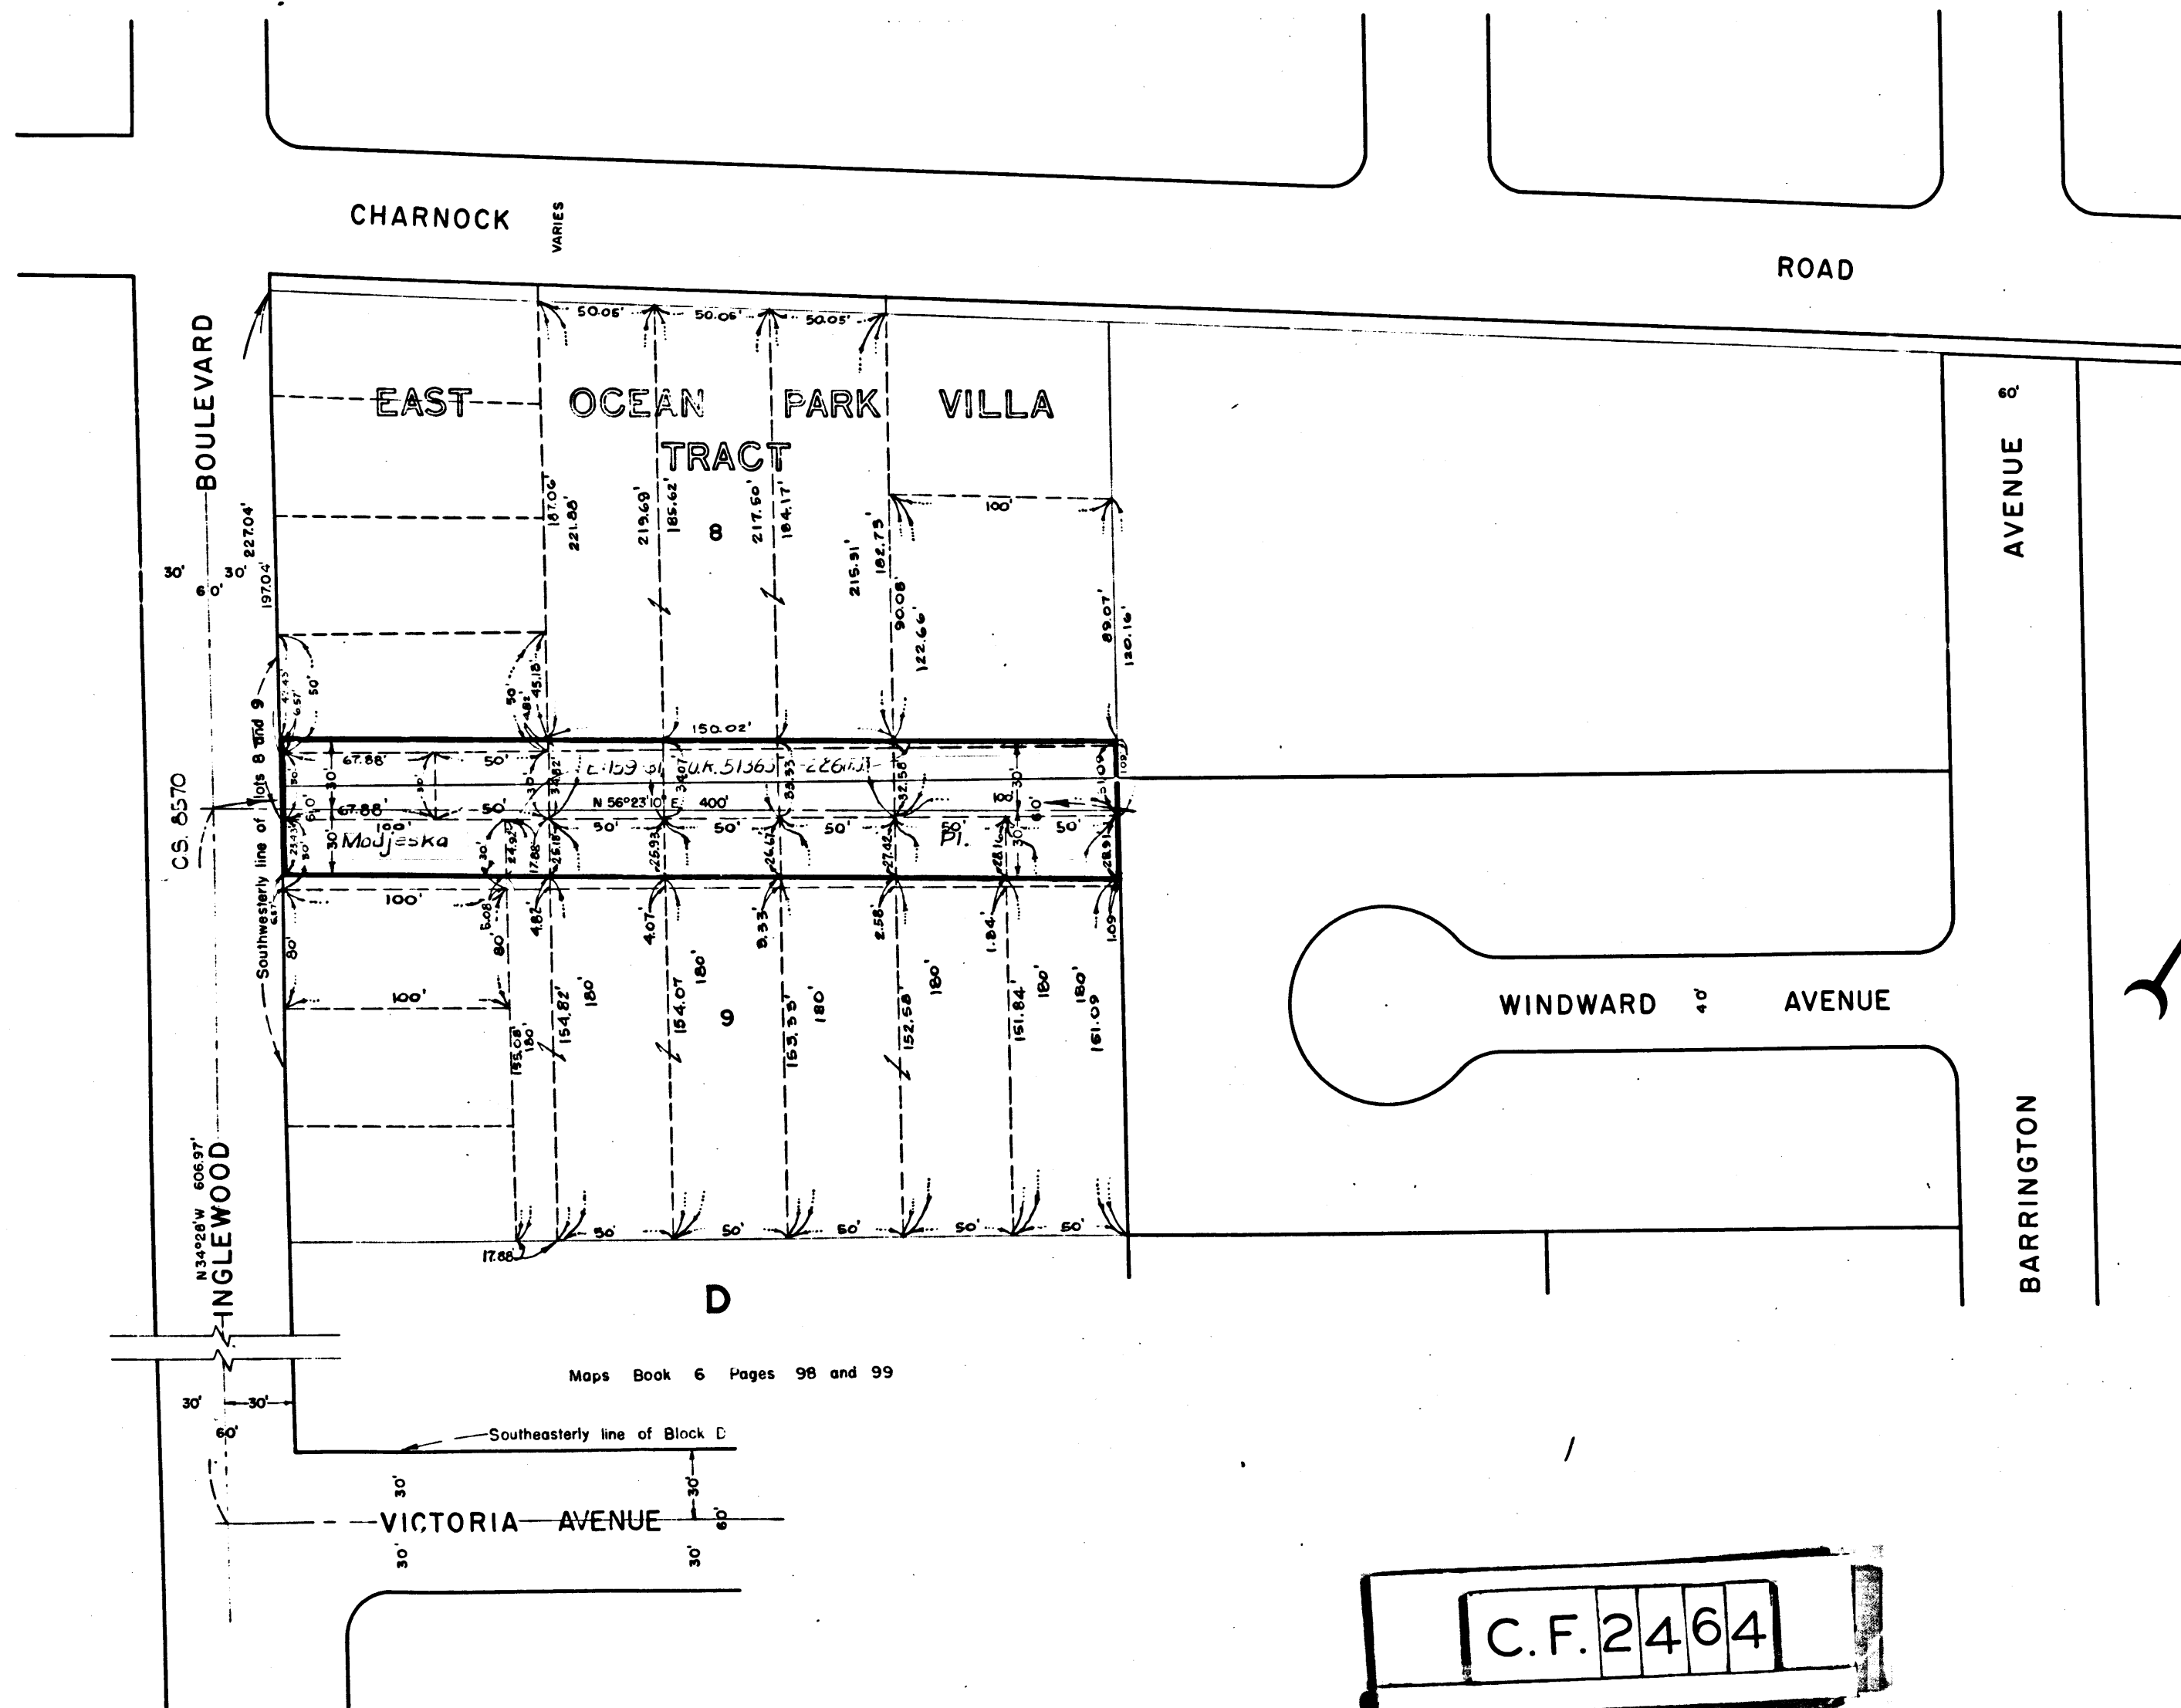

MAP  
 SHOWING CERTAIN REAL PROPERTY IN AND UPON  
 WHICH AN EASEMENT IS TO BE CONDEMNED  
**FOR PUBLIC STREET PURPOSES**  
 IN CONNECTION WITH THE OPENING AND IMPROVING OF  
**MODJESKA PLACE**  
 FROM  
**INGLEWOOD BOULEVARD**  
 TO APPROXIMATELY 368 FEET NORTHEASTERLY THEREOF  
 IN THE CITY OF LOS ANGELES, CALIFORNIA  
 IN ACCORDANCE WITH ORDINANCE NO. 102,740  
 LLOYD ALDRICH CITY ENGINEER APRIL 1954

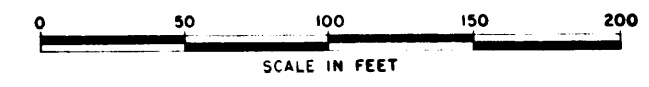

NOTES:  
 Land to be condemned for public street purposes shown outlined  
 in red.  
 Dashed lines indicates property holdings which differ from recorded  
 subdivisions.

Title MODJESKA PLACE FROM 368 FEET EAST OF INGLEWOOD			
BLVD. TO INGLEWOOD BLVD. Right of Way No. 22499			
Order No. A11-26007	Dist. Map 7224	Div. Index 1507	
Clerk's File 51612	Council Dist. 11	Eng. Dist. VENICE	
Plans & Profiles	Field Books		
Office Work by Com. C.V. Madril	Supervised by J. J. Smith		
Submitted APRIL 20 <sup>th</sup>	1954 Division Engr. P.B. Johnston		
Approved APRIL 20 <sup>th</sup>	1954 City Engineer Lloyd Aldrich		

C.F. 2464

A-9758  
 I.M. 21