


Superior Court Case No. 666615
 Suit for Condemnation
 Filed Sept. 14, 1956
 County of Los Angeles, Plaintiff
 V5
 Dave West, et al, Defendants
 FOR CURRENT STATUS
 SEE INDIVIDUAL PARCELS

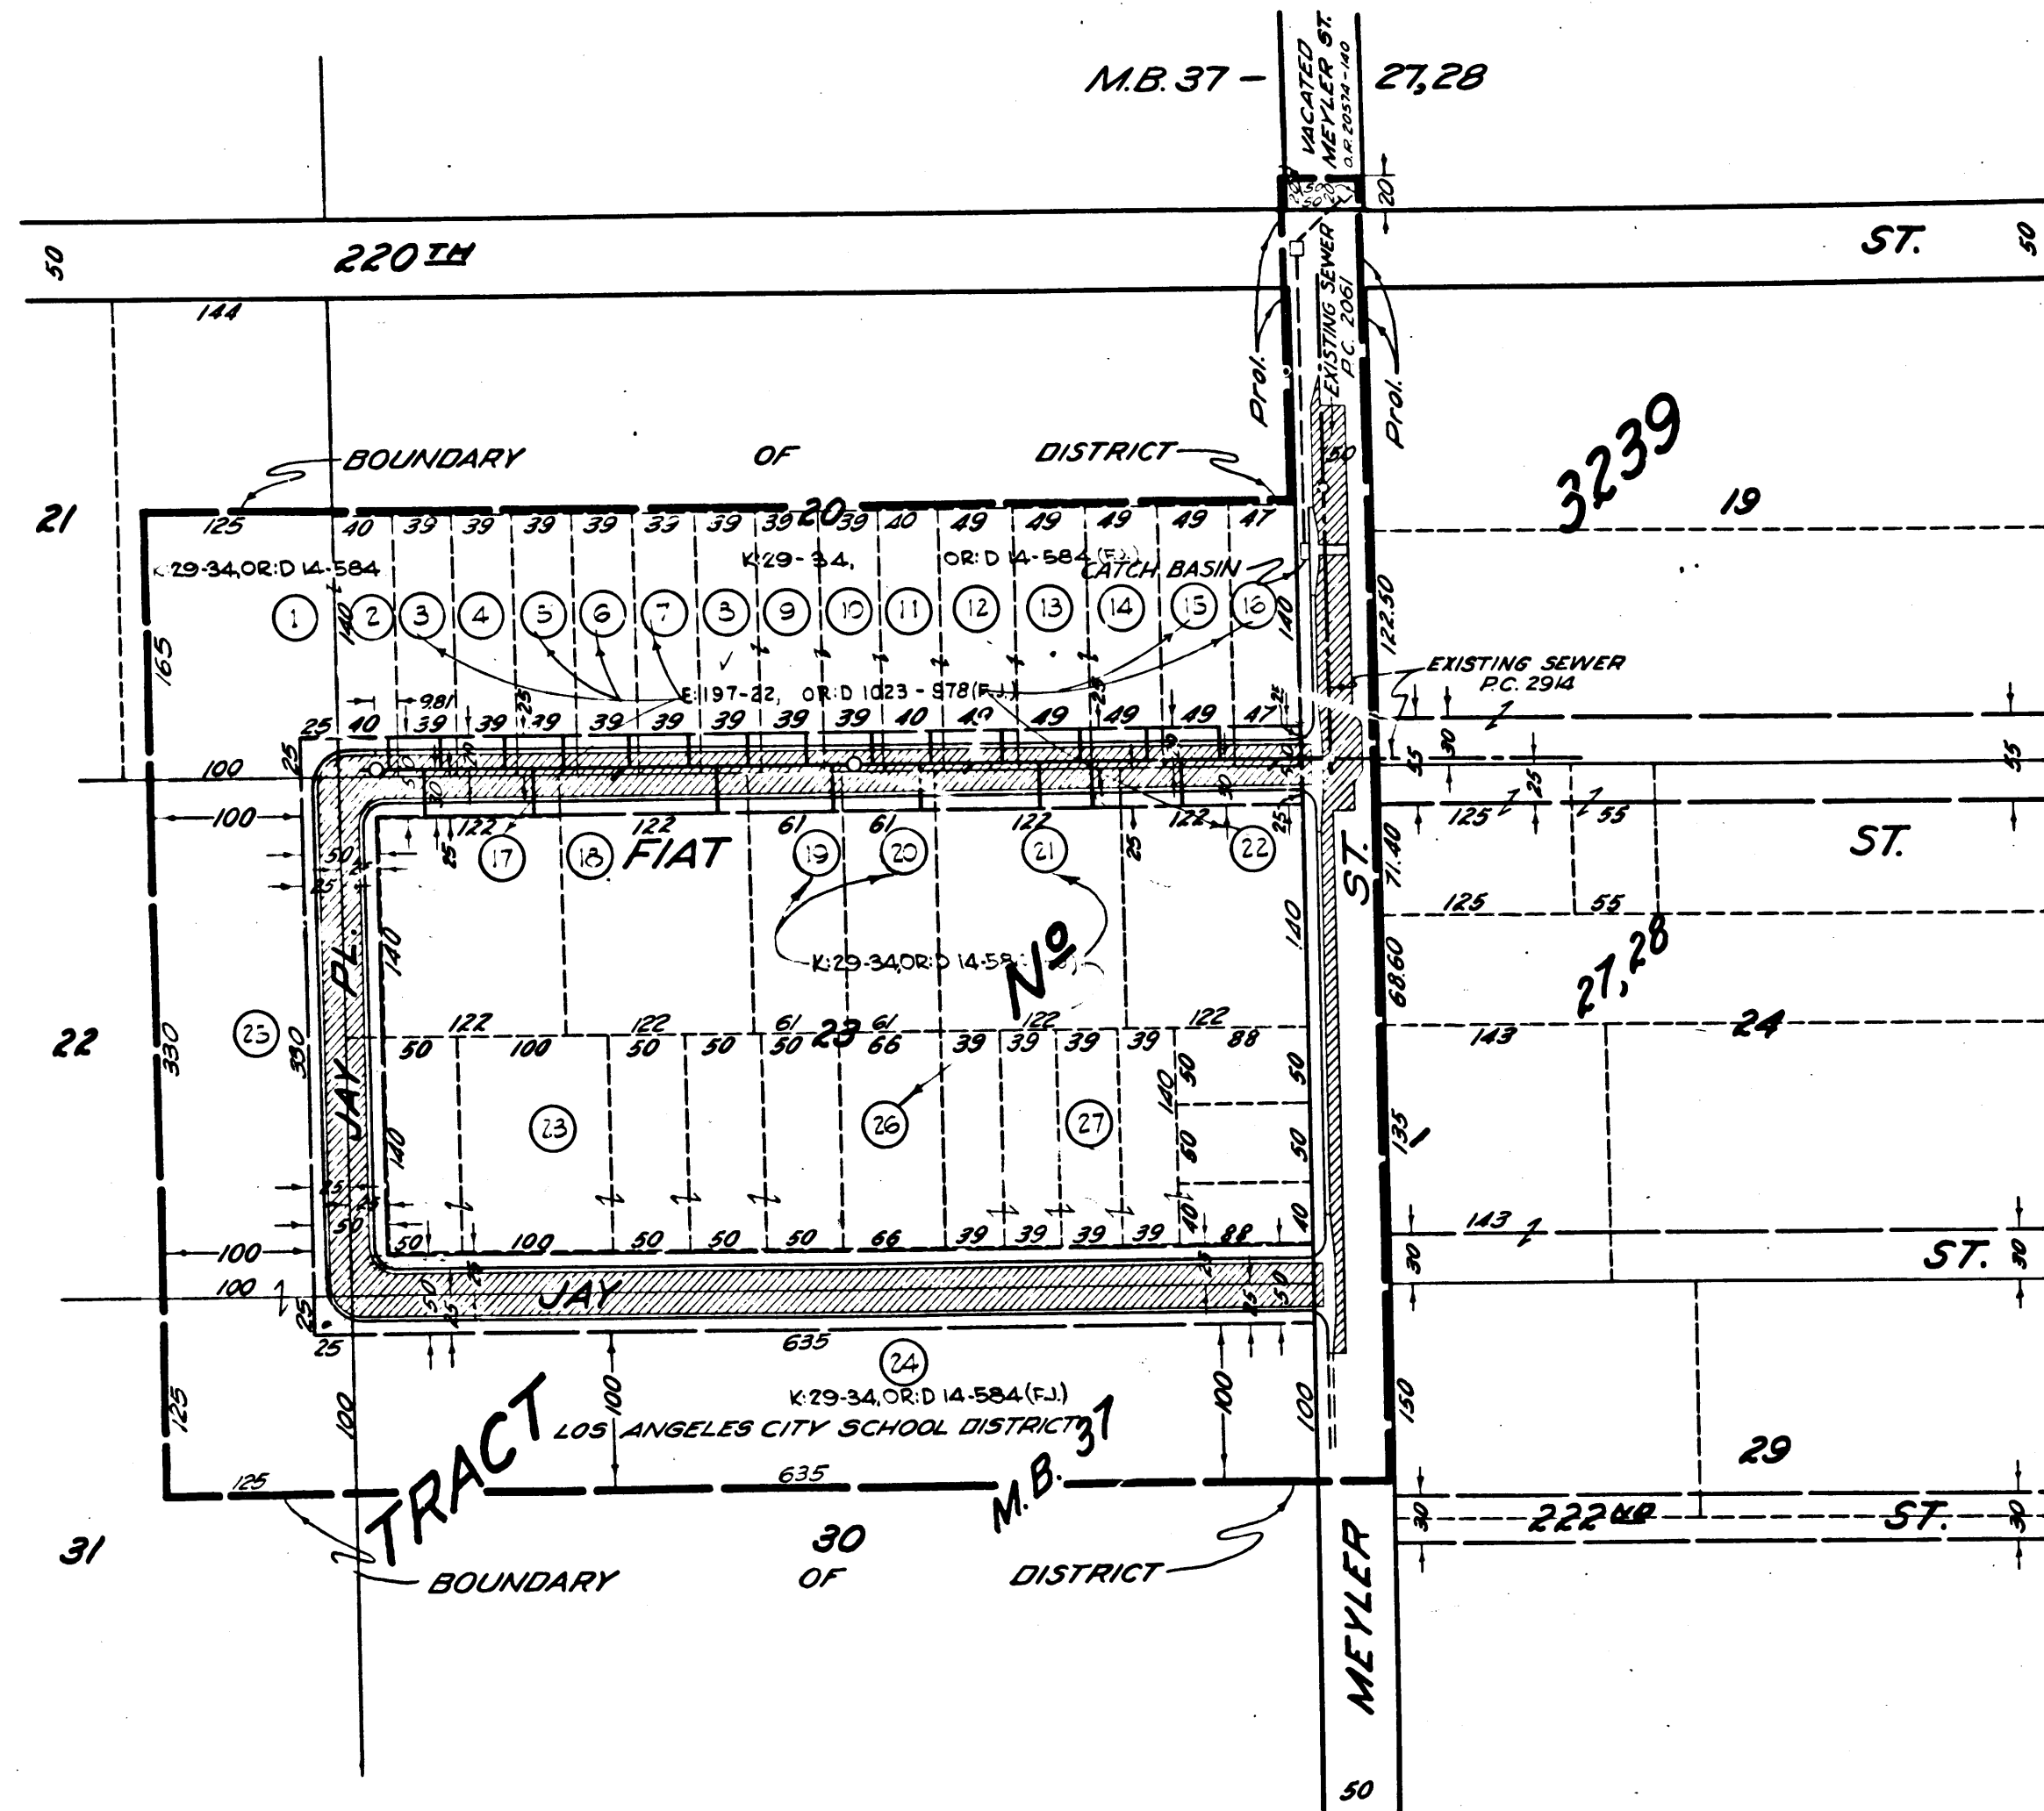

COUNTY IMPROVEMENT NO. 1780M
 (FIAT STREET)

DIAGRAM SHOWING THE RIGHTS OF WAY TO BE ACQUIRED, THE PROPOSED SEWER AND ROAD IMPROVEMENTS, THE EXTERIOR BOUNDARIES OF THE DISTRICT TO BE BENEFITED BY SAID ACQUISITION AND IMPROVEMENTS AND ASSESSED TO PAY THE COST AND EXPENSES THEREOF.

COUNTY OF LOS ANGELES, CALIFORNIA
 JOHN A. LAMBIE COUNTY ENGINEER

SUBMITTED *W.H. Kella* DIVISION ENGINEER APPROVED *F.S. Dodson* CHIEF DEPUTY COUNTY ENGINEER

LEGEND

- PARCEL NUMBER _____ (39)
- CURB _____
- GUTTER _____
- CROSS GUTTER _____
- PAVEMENT _____
- SEWER _____
- MANHOLE _____
- HOUSE LATERALS _____
- Y BRANCHES _____
- RIGHTS OF WAY TO BE ACQUIRED _____
- STORM DRAIN MANHOLE AND 18" PIPE _____

CHECKED	ROBERTSON	MAY, 1956
DRAWN	STEINBECK	NOV, 1955
W.S. 28-A1	A.M.B. 1140	TORRANCE

I.M. No 28

C.F. 2466