

SEE F.M. 20040-1


EXHIBIT A  
MAP SHOWING PROPERTY TO BE ACQUIRED  
FOR THE OPENING AND WIDENING OF  
HUNTINGTON DRIVE

WILLIAM J. FOX COUNTY SURVEYOR  
NOVEMBER 1953

LEGEND  
NUMBERS IN CIRCLES REFLECTANT PARCELS SOUGHT TO BE ACQUIRED.  
PORTIONS COLORED RED SHOW PARCELS SOUGHT TO BE ACQUIRED  
FOR HIGHWAY PURPOSES.

AREAS OF PARCELS SOUGHT TO BE ACQUIRED SHOWN  
THUS: 8000'-AREA OF HOLDING IN SQUARE FEET

DRAWN BY: J.N. R-810	DATE CHECKED BY: DATE CALCULATED BY: DATE CHECKED BY: DATE
ADAMS: REECE 10-53	SLAVIN 11-53
REFERENCES: ALIGNMENT: M.B. 38-15-17	REVISONS: C.S.B. 211
TOPOGRAPHY: APPRAISER'S NOTES	
J.N. R-810	
INDEX MAP: (B-C-5) AS LESSOR BOOKS 227, 901, 945.	
HUNTINGTON DRIVE	(15)
D.H.F. SHEET	

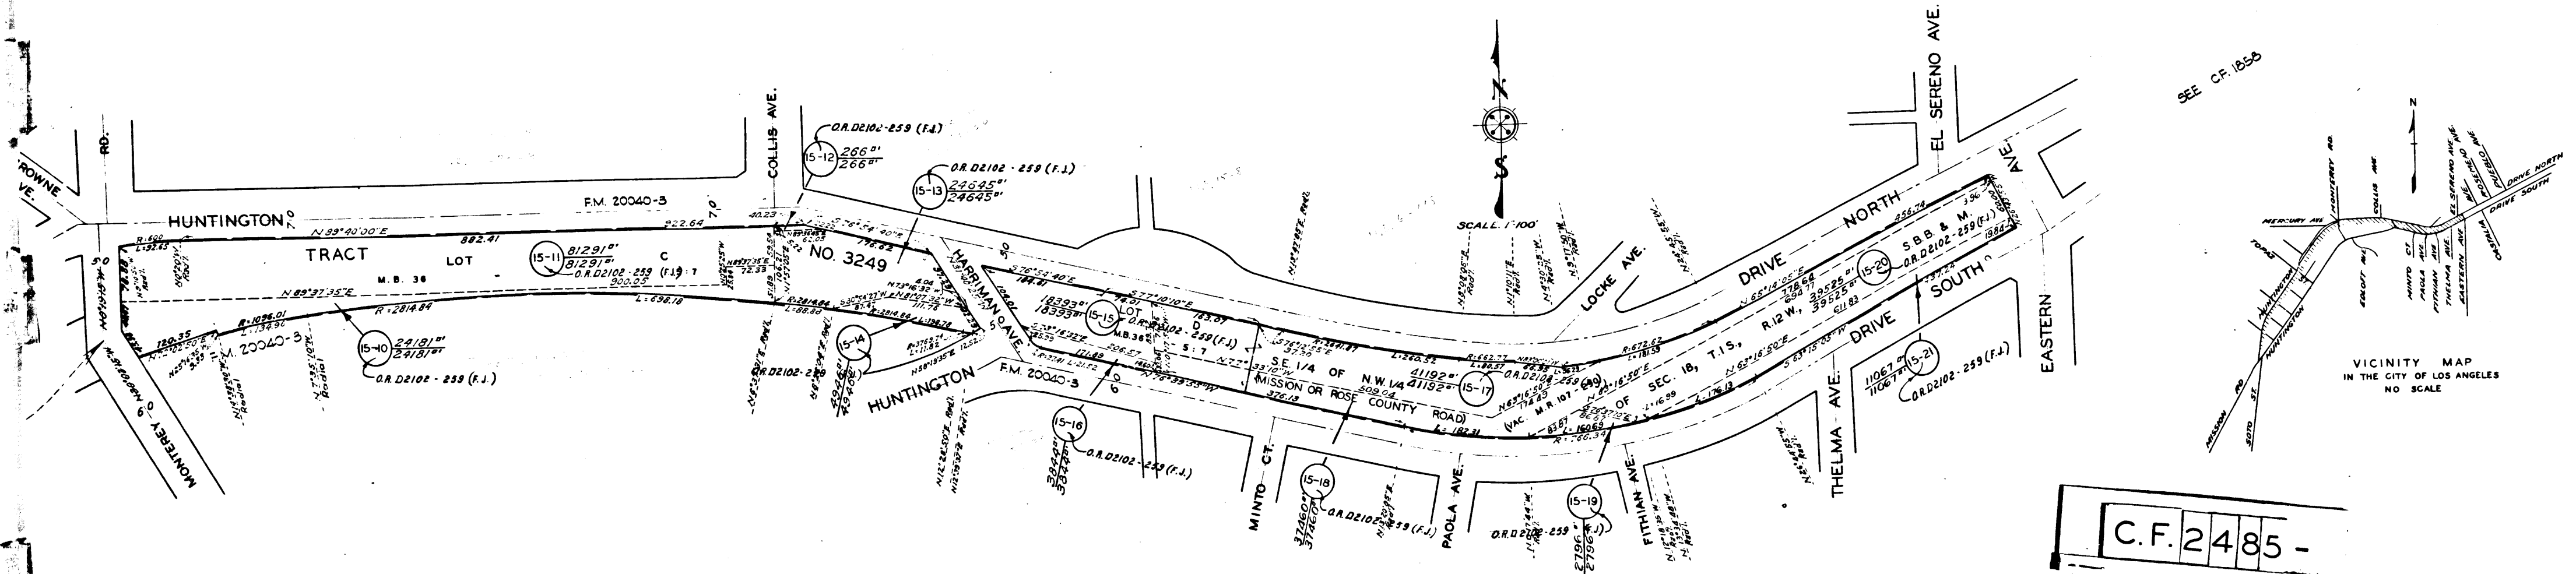

SEE CF. 1855

C.F. 2485 -

NUM. PORT