

PORTION OF SANTA MONICA FOOT HILL ROAD

AS RELOCATED BY COUNTY SURVEYOR MAR. 1897
FROM DEEDS BOOK 498-88, D:1-201; BOOK 526-315, D:1-216
COUNTY SURVEYORS MAP NO. 3401

F.B.12-21 SEE M.R. 30-31

SCALE: $\left\{ \begin{array}{l} 1" = 200' \text{ LONG.} \\ 1" = 100' \text{ HORIZ.} \end{array} \right.$


I.M. 22

SEE F.M.13467

PORTION SANTA MONICA FOOTHILL ROAD
CHANGED TO SUNSET BLVD. D:13 109
SUNSET BLVD. WIDENING-H:38-4-6

RETRACED FROM THE WHITE BOND PAPER
ORIGINAL MAP WHICH HAS BEEN DISCARDED.

RETRACED BY D.C.JANNOPOULO. APR.1958.
CHECKED BY - R.J.B.

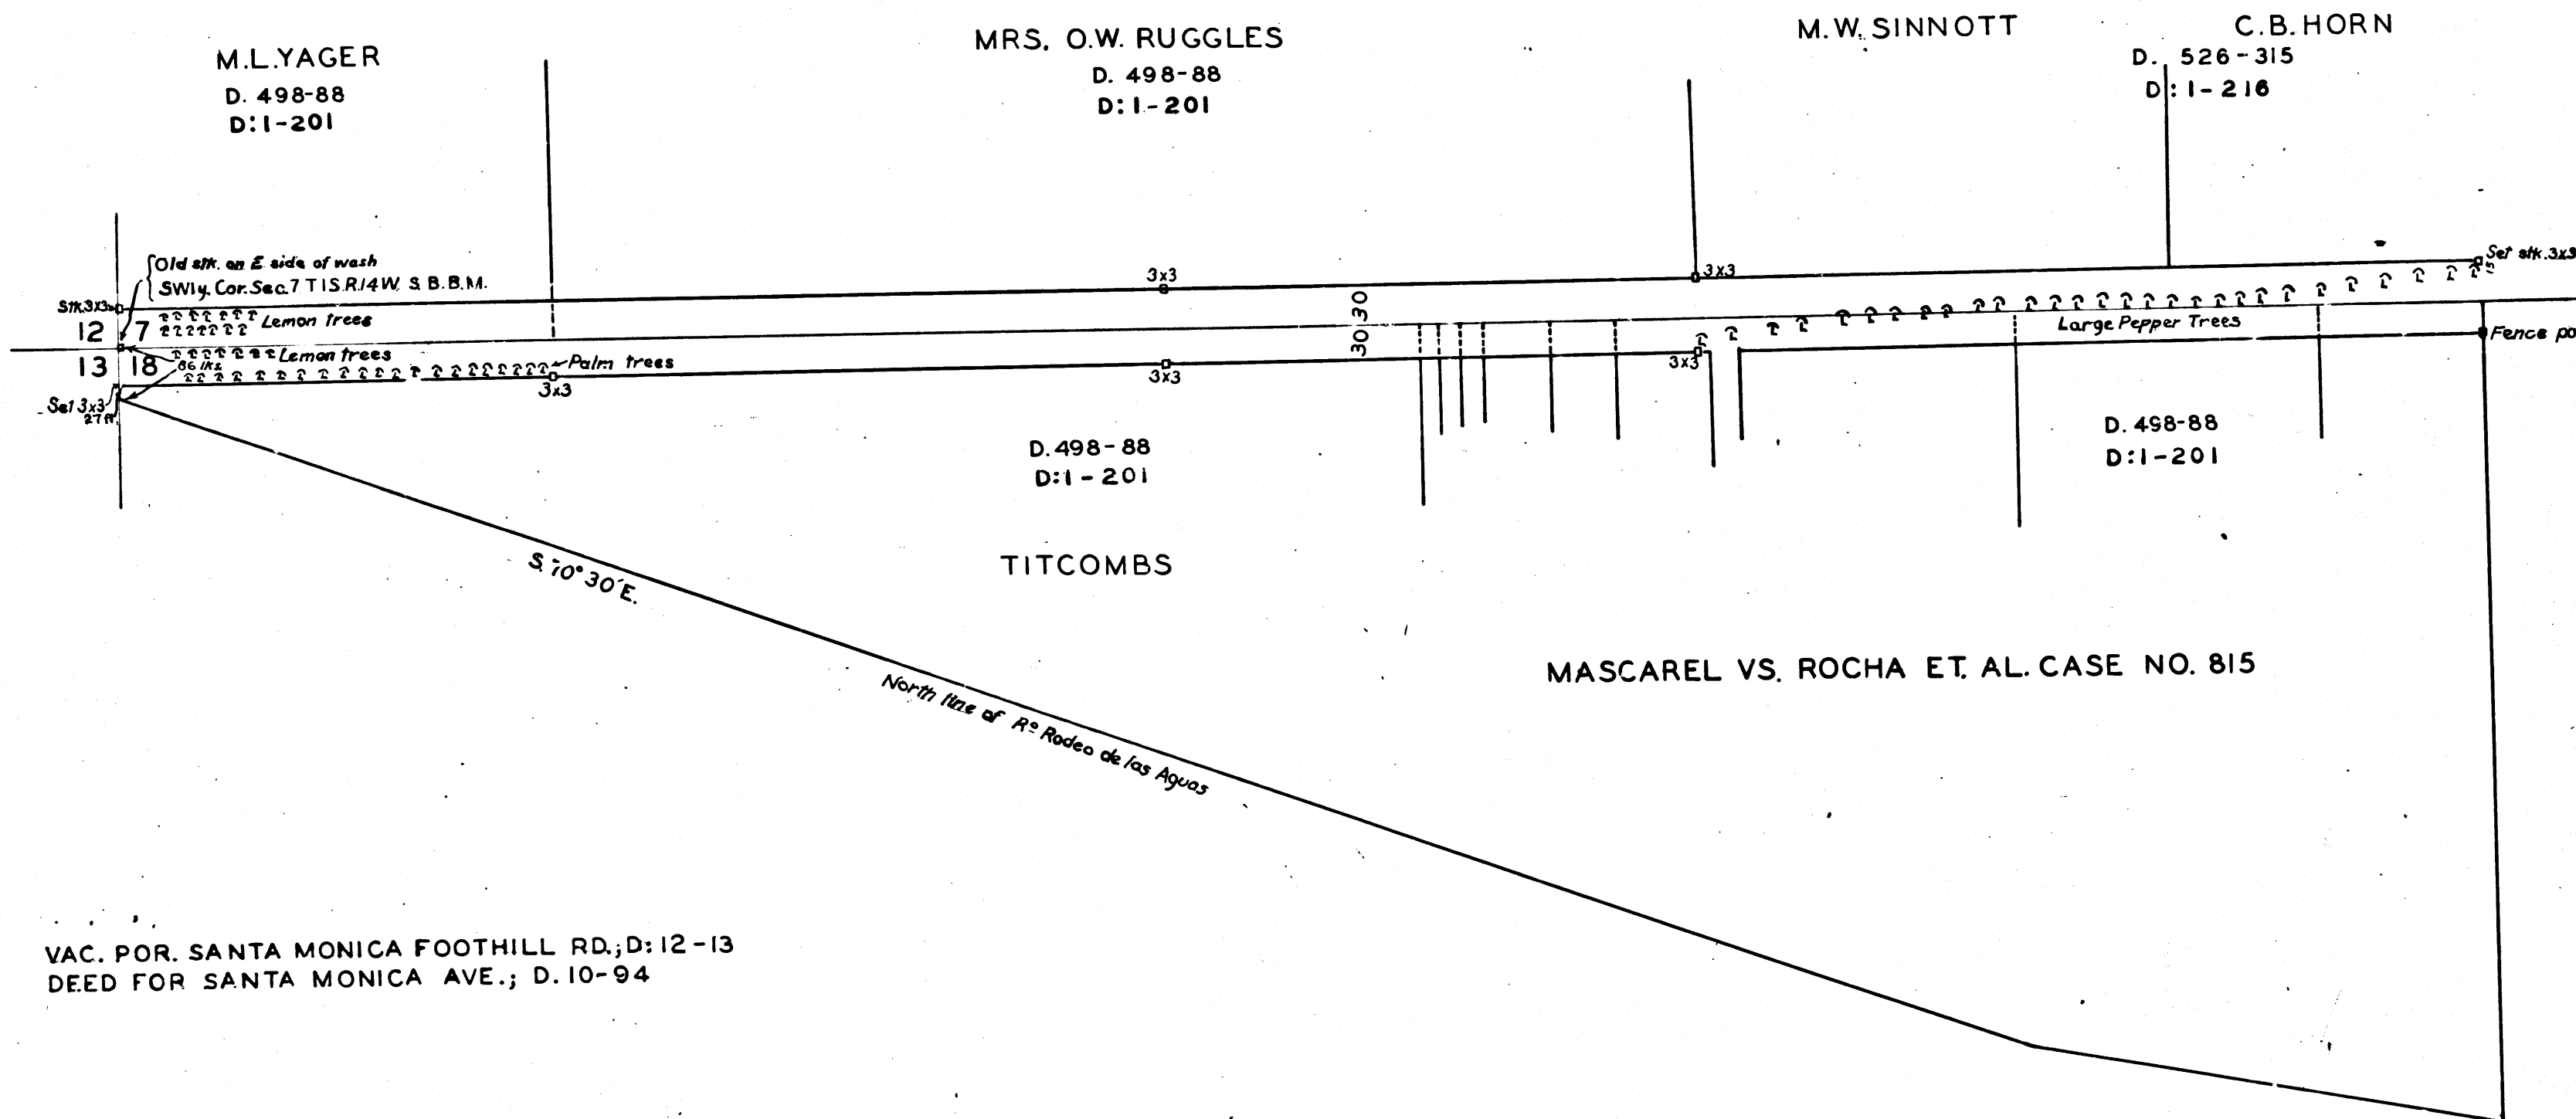

VAC. POR. SANTA MONICA FOOTHILL RD.; D:12-13
DEED FOR SANTA MONICA AVE.; D. 10-94

CS 3401