

PLAT OF
BAKER & AUSTIN PLACER MINE

CLAIMED BY
EDWARD L. BAKER & HENRY C. AUSTIN


SURVEYED BY JOHN GOLDSWORTHY, DEP. SURVEYOR
 SEPTEMBER 1872

COUNTY SURVEYORS MAP NO. 3425

SCALE: 10 CHS. = 1 INCH
 VARIATION- 14° 15' E.
 I.M. 15

RETRACED FROM THE OLD TRACING CLOTH ORIGINAL
 MAP WHICH HAS BEEN DISCARDED.

RETRACED BY D.C. JANNOPULO, APRIL 1958
 CHECKED BY *R.J.B.*

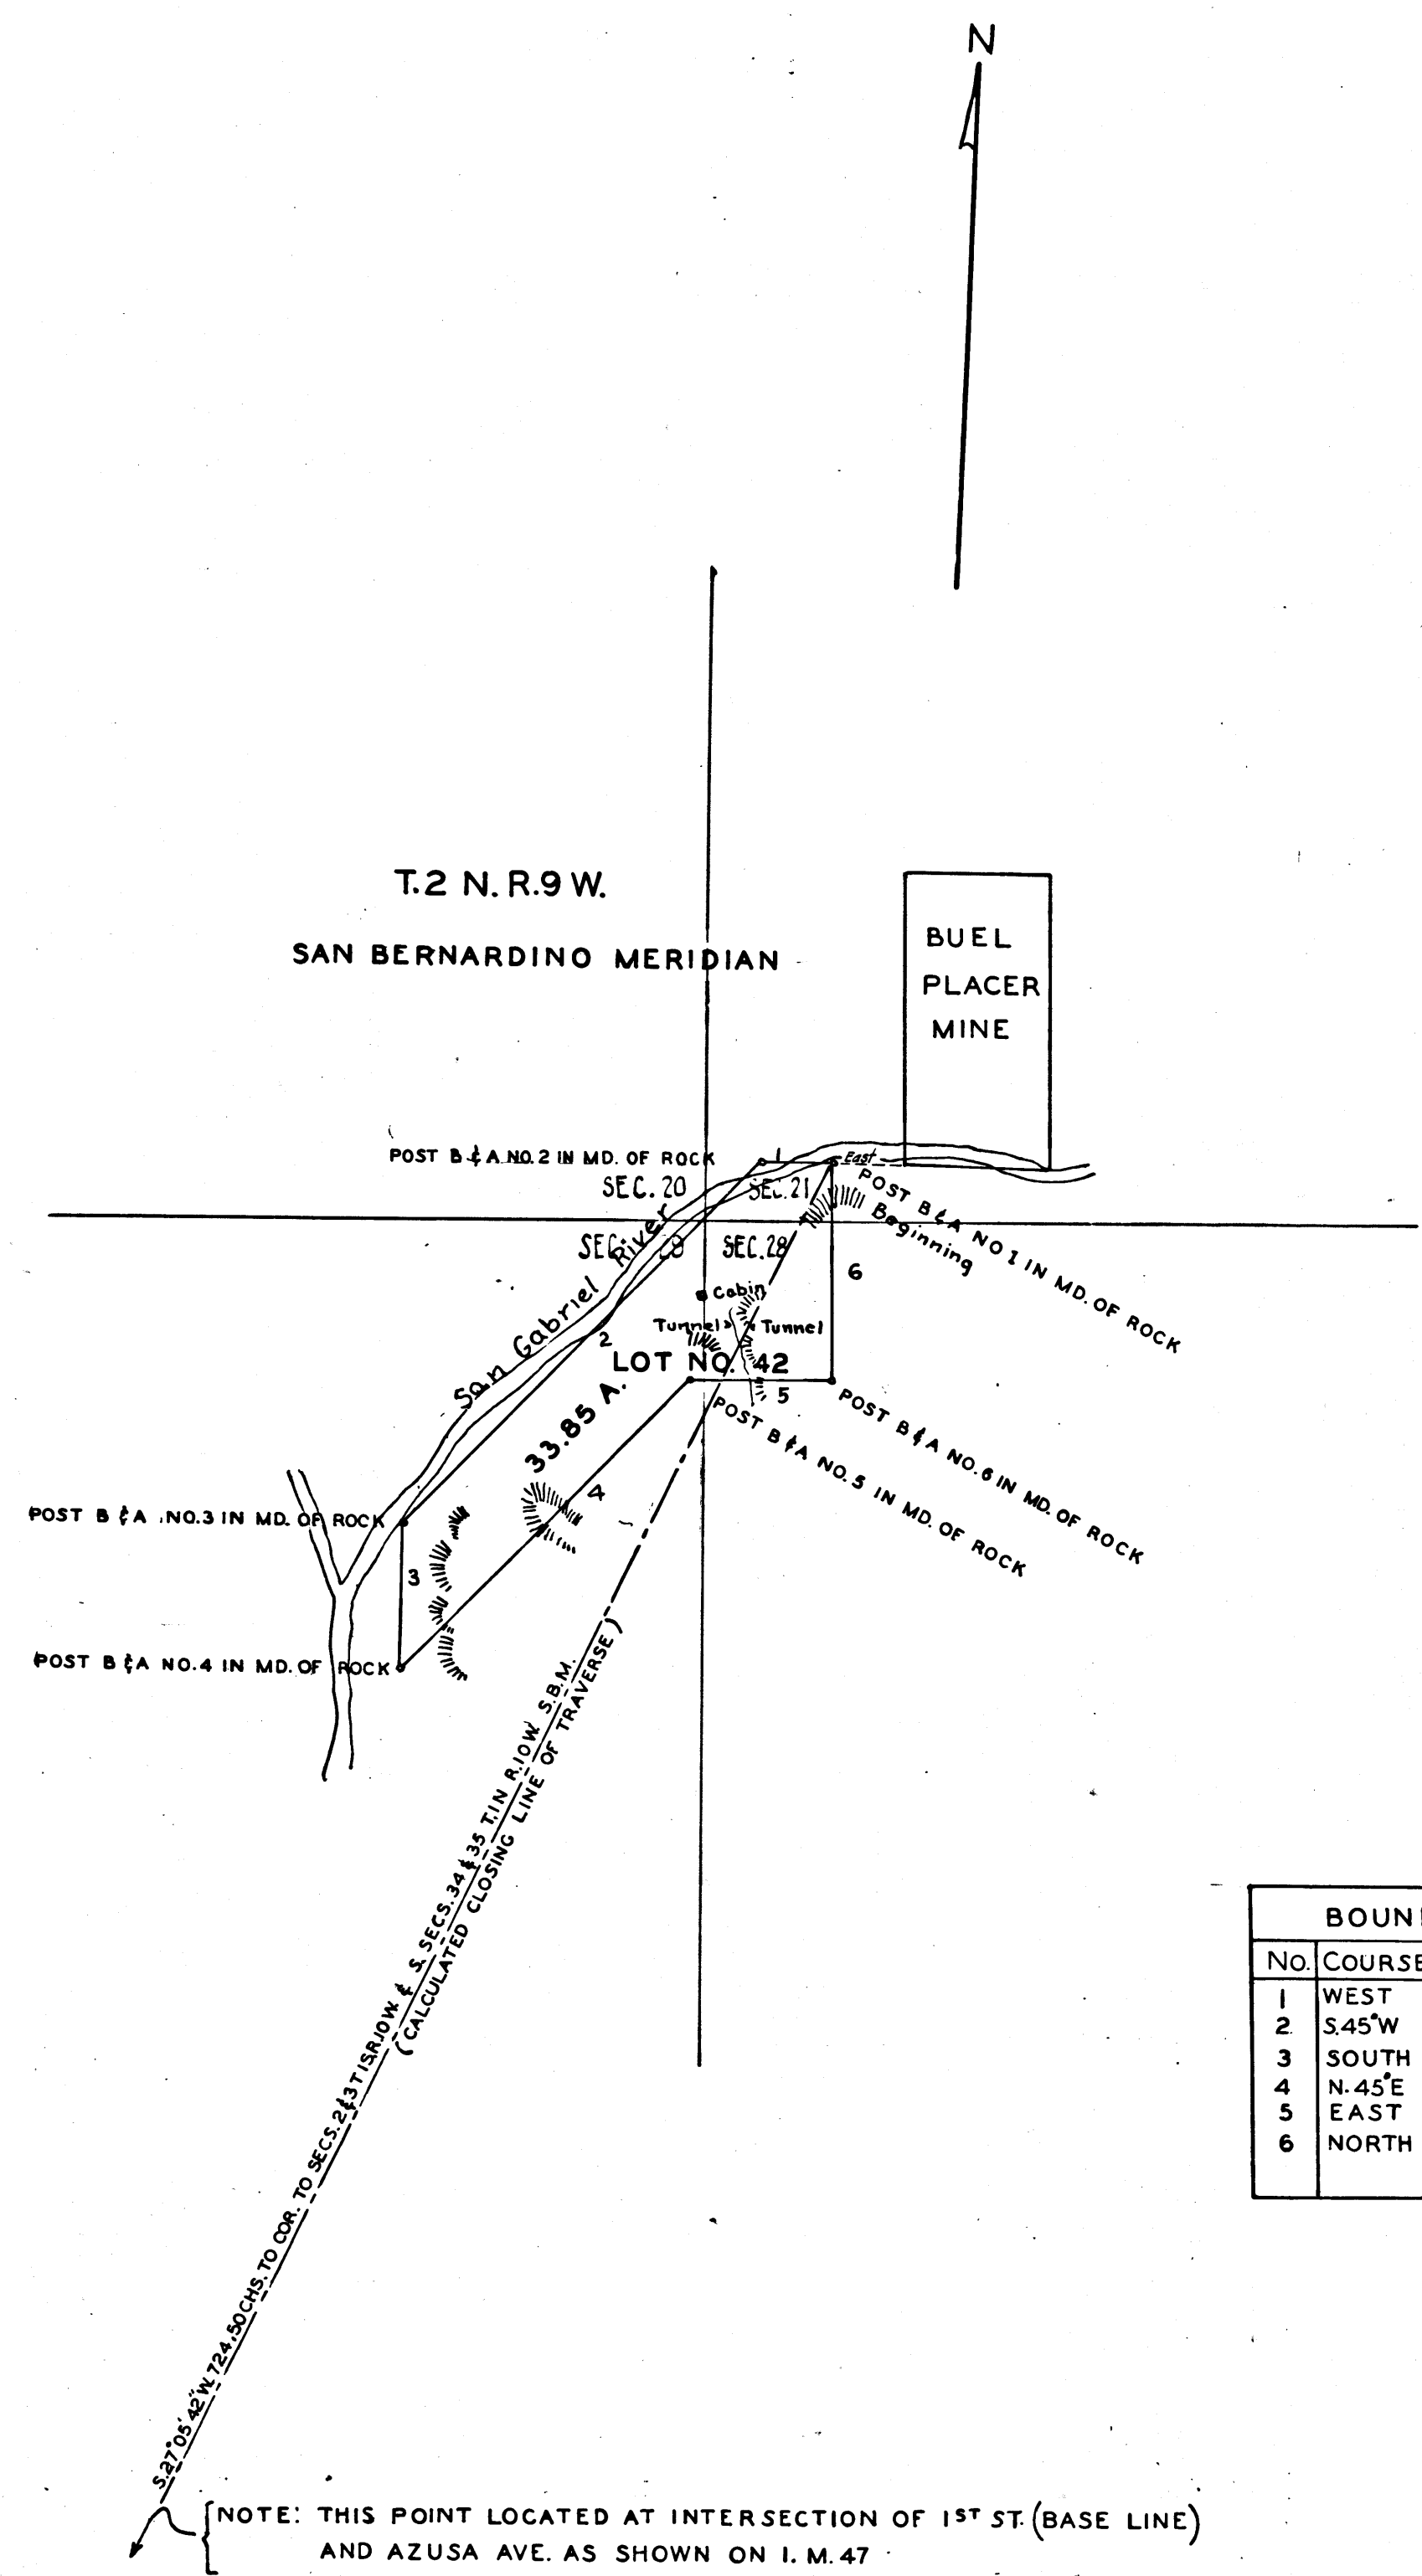

BOUNDARIES		
NO.	COURSE	DISTANCE
1	WEST	5.00 CHS.
2	S.45°W	35.36 "
3	SOUTH	10.00 "
4	N.45°E	28.30 "
5	EAST	10.00 "
6	NORTH	15.07 "

CERTIFICATE
L. R. Haranburgh
 U.S. SURVEYOR GENERAL, FOR CAL.

CS 3425