

# MAP OF SOUTHERN PACIFIC RAILWAY

FROM  
WESTERN AVE. TO SANTA MONICA

Surveyed August, 1896, by E.T. Wright, Co. Surveyor.

Scale - 1000 ft to 1 in.


C. S. 6636

RETRACED BY J. BLACK MAR. 1956


CHECKED BY S. HOUSTON

I. M. 21, 22, 24



C	S	6	6	3	6
A	1	O	F	A	3

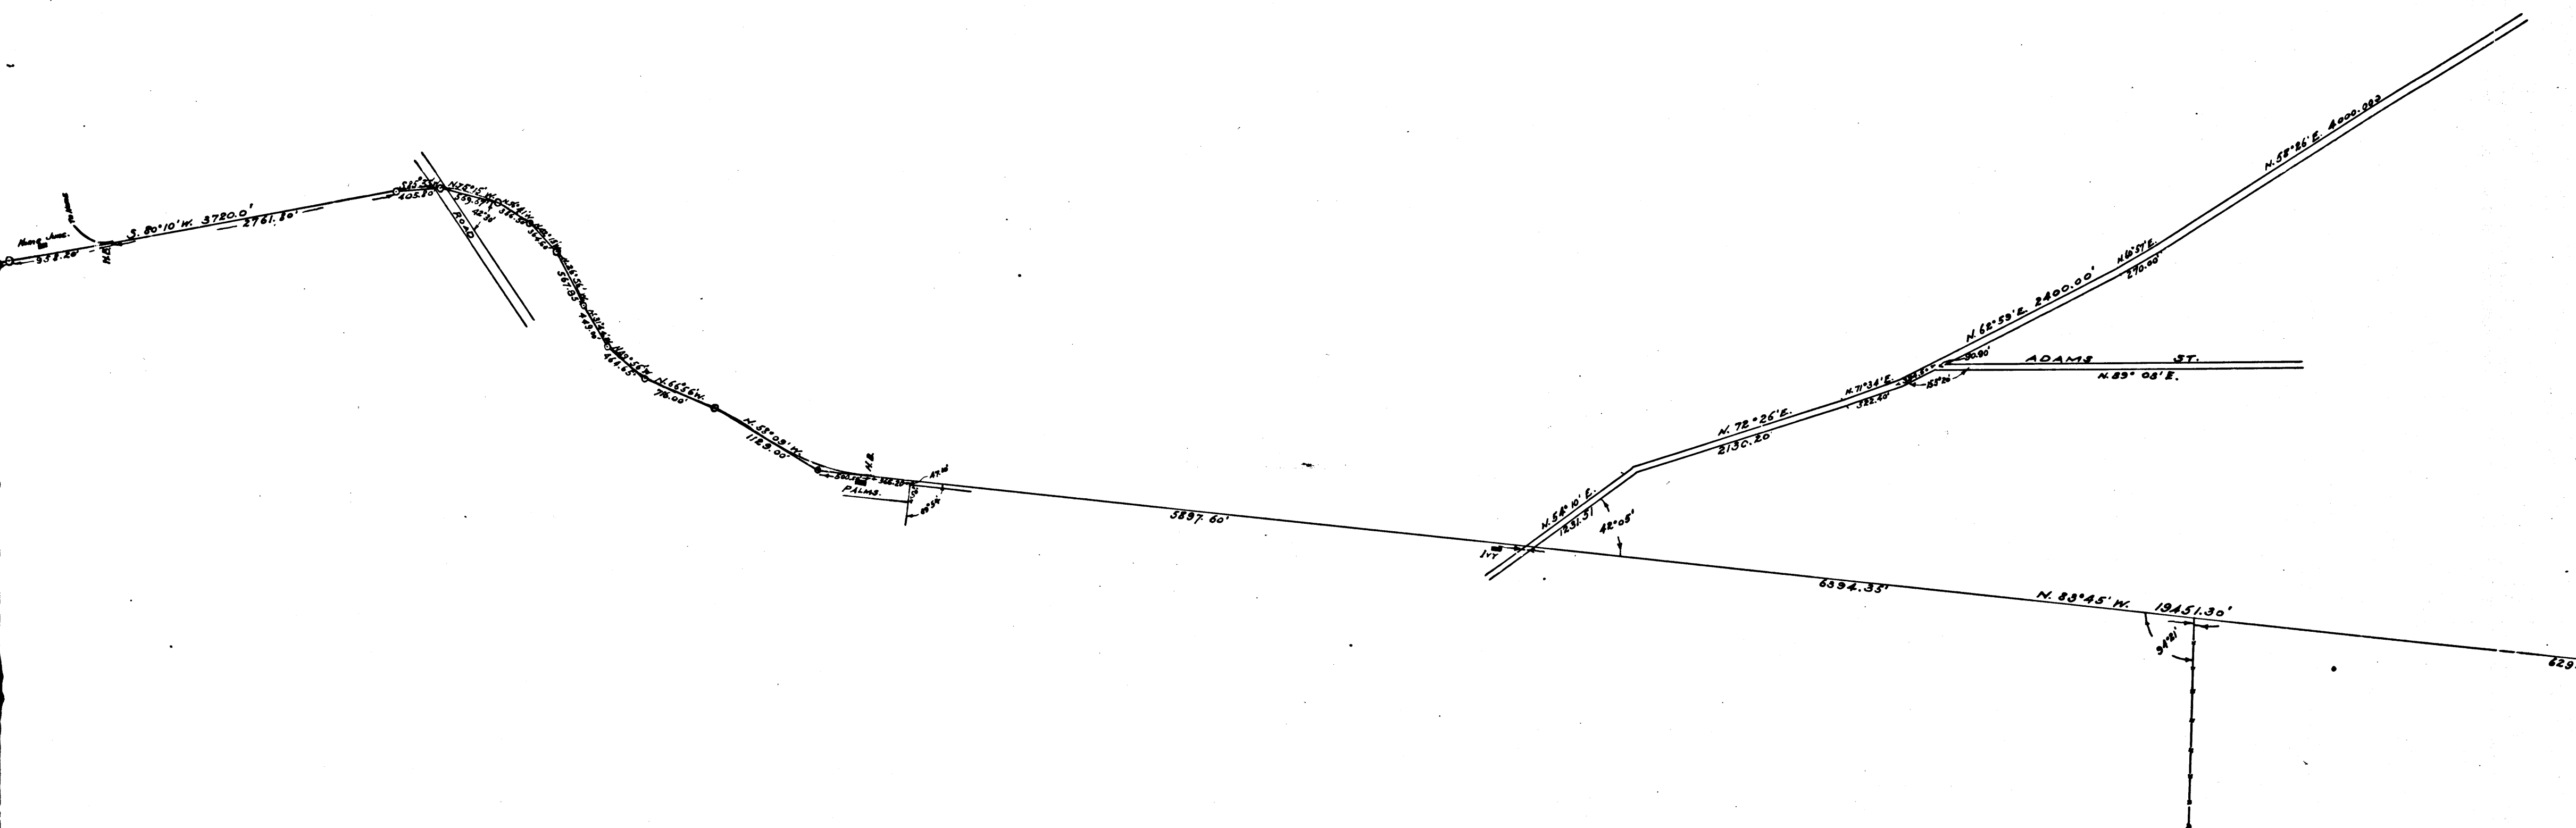

**MAP**  
 OF  
**PACIFIC RAILWAY**  
 FROM  
 AVE. TO SANTA MONICA  
 Surveyed, 1896, by E. T. Wright, Co. Surveyor.  
 Scale - 1000 ft to 1 in.  
 C. S. 6636  
 RECORDED BY J. BLACK MAR. 1956  
 CHECKED BY S. HOUSTON  
 I. M. 21, 22, 24

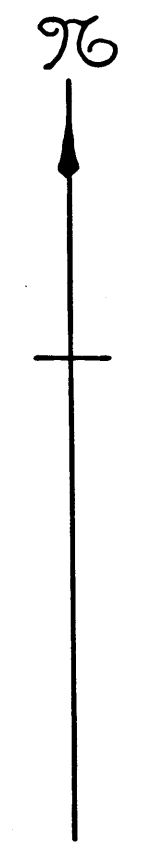

C	S	6	6	3	6
A	2	OF	A	3	

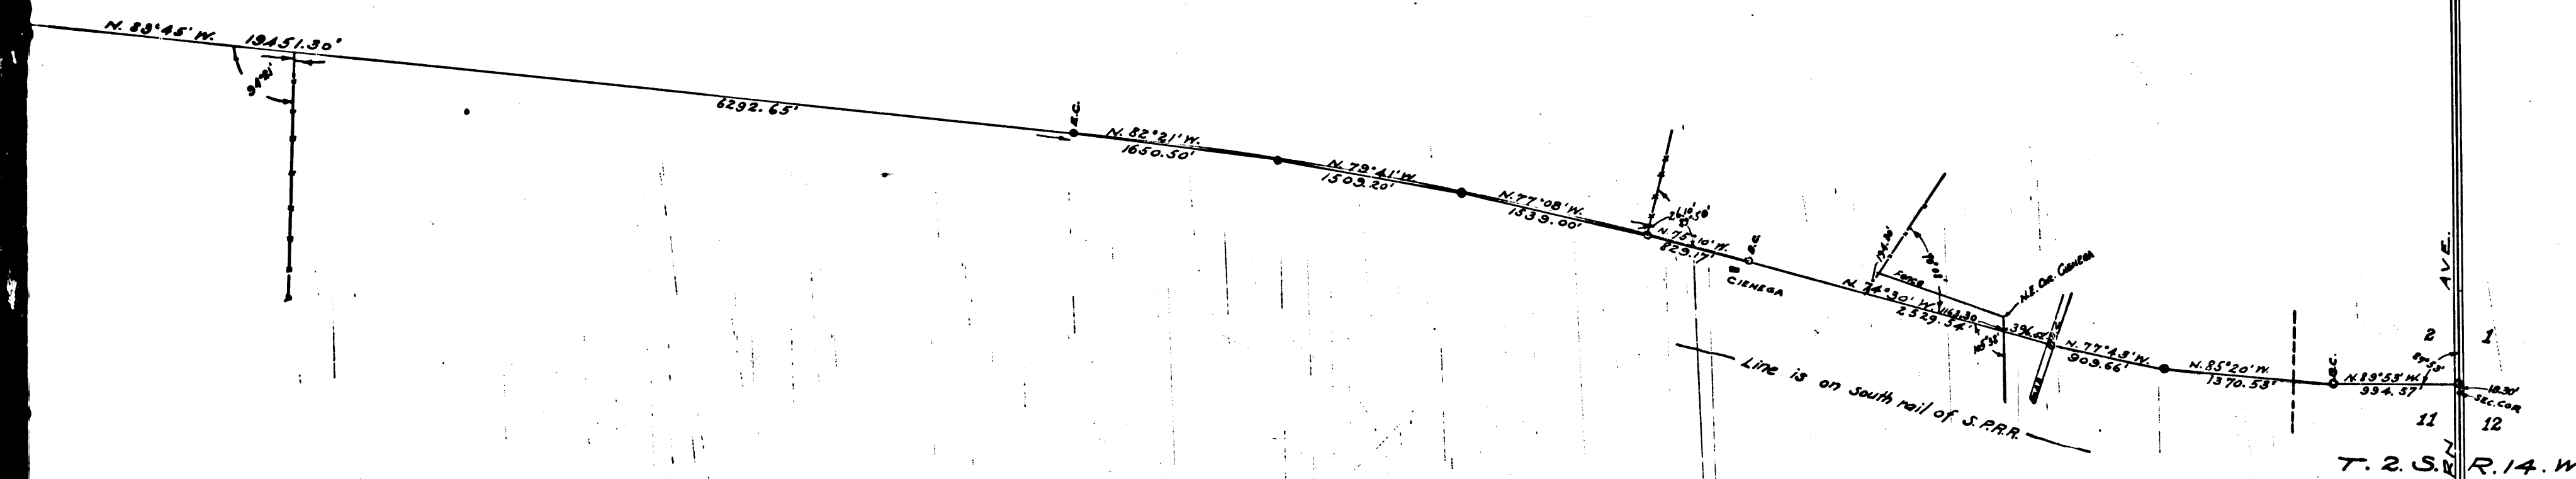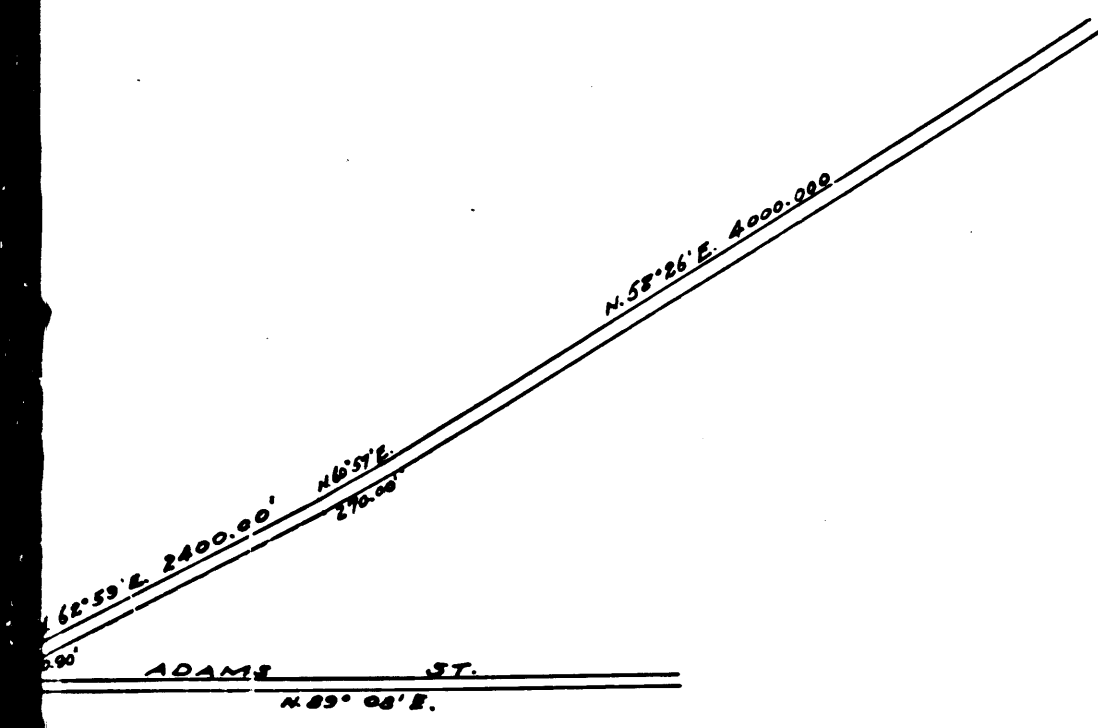

C	S	6	6	3	6
A	3	OF	A	3	