


50TH 957 10TH

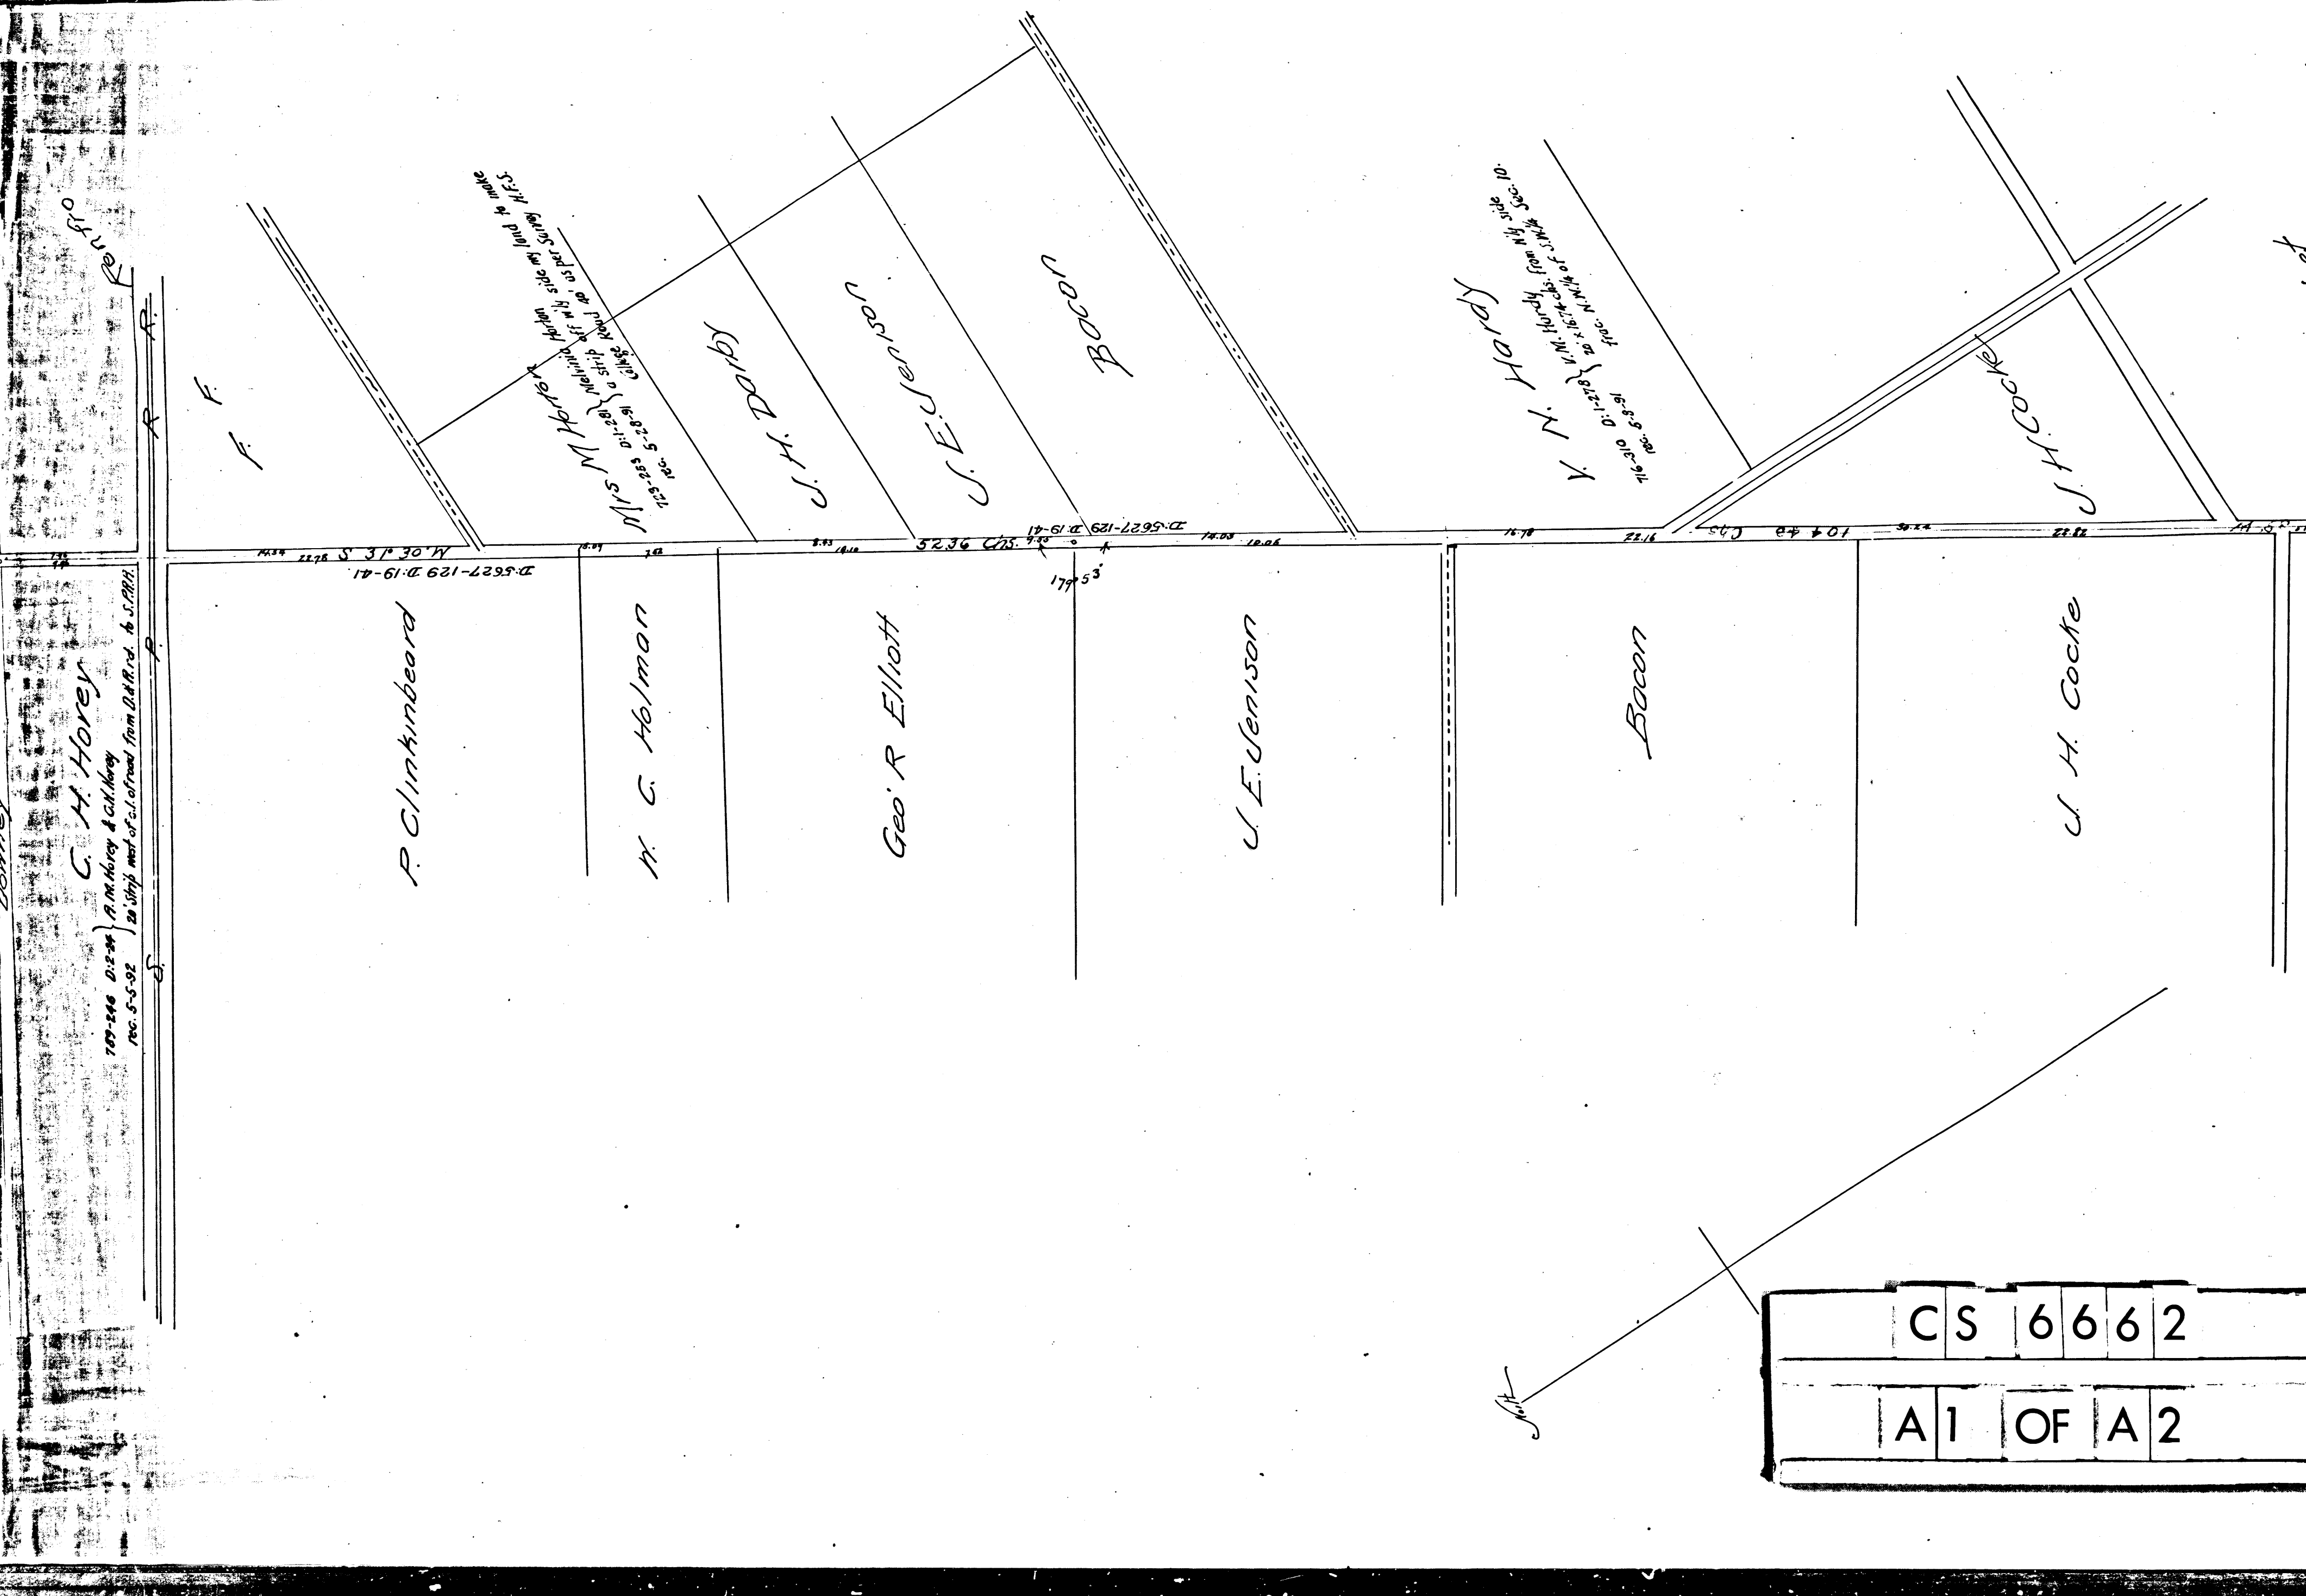

C. H. Horey
 109-248 D. 12-24 } A. M. Horey & C. H. Horey
 rec. 5-5-92 } 20' strip met. of S. 1st road from D. & R. rd. to S. 10th

P. Clinkinbeard
 D. 5627-129 D. 19-41

N. C. Holman

Geo. R. Elliott

U. E. Jenison

Bacon

U. H. Coche

J. H. D. Dyer
 223-283 D. 11-28 }
 rec. 5-5-28-9 }
 Call 38' Rod. 1' 1/2' from
 3' 1/2' fence side on land to
 name

J. E. Jenison

Bacon


J. N. Hardy
 161-310 D. 1-22-19 }
 rec. 5-5-39 }
 10' strip met. of S. 1st road from D. & R. rd. to S. 10th

J. H. Coche

CS 6662
 A1 OF A2

COLLEGE ROAD No 2 Mrs. L. Styke

Fleet 10'

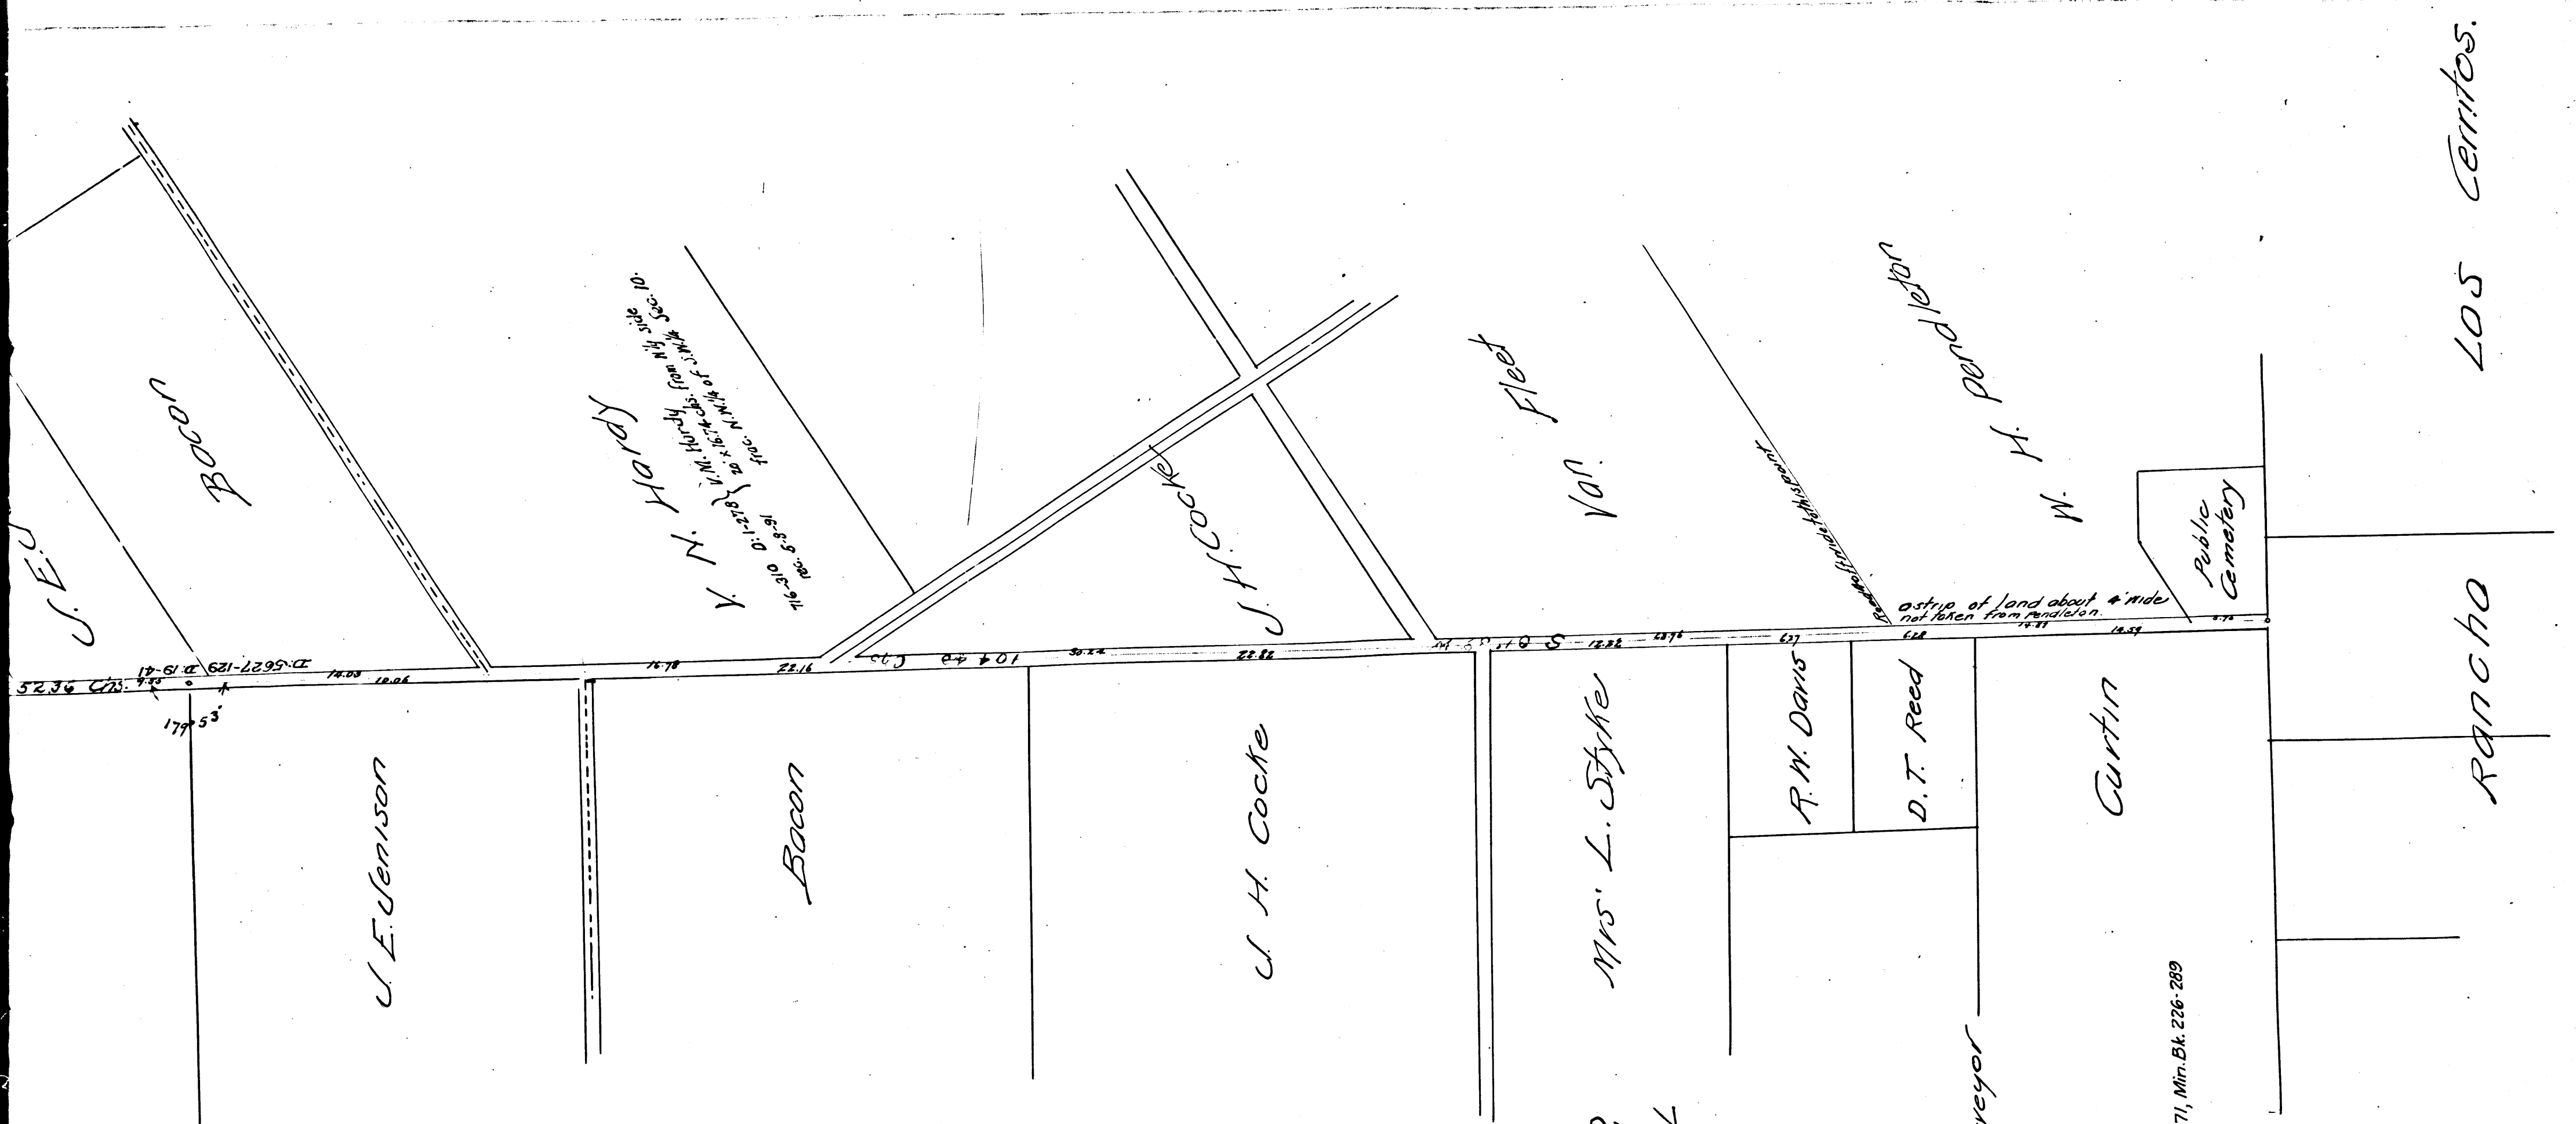

COLLEGE ROAD No 2
 in
 Donney Road District

see C.S. 3258

width of Road 40 feet

Surveyed in Feb' 1891

by Harry F. Stafford

Scale 5 chs' to one inch County Surveyor
 Road Book 14 Page 10.

C.S. 6662
 I.M. 33

For change of street names see D. 19-76
 Cerritos Ave. changed to Lakerwood Blvd. - D. 49-271, Min. Bk. 226-289

A	2	OF	A	2	
C	S	6	6	6	2

Los Cerritos.

RANCHO