

Sec 23
Sec 26

Sec 24
Sec 25

Western

Pellister

TISRIAN

Face N 02° 35' 11"

Face N 02° 35' 11"

Face N 02° 35' 11"

Schmidt

Ore

Ore

Ore


2644 ft

Seventh

1326 ft

589 ft 11 in

1319 ft 2 in

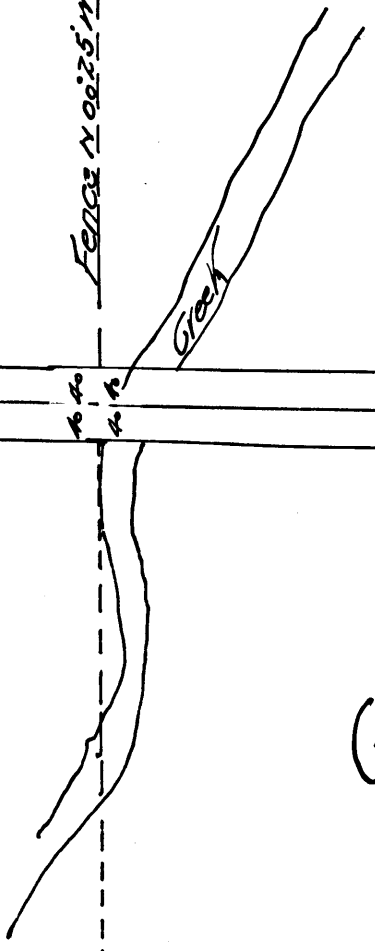

G. L.

Wallace

Seventh

Bruce

Woodward

Seventh Street Extension

Surveyed - January - 1890

by Harry F. Stafford
County Surveyor.


C. S. 6691 Per M. D. Halliday Dep.

Scale 100 ft to 1 inch.

Road Book 13 Page 17.

I. M. 9

C	S	6	6	9	1
A	1	OF	A	2	

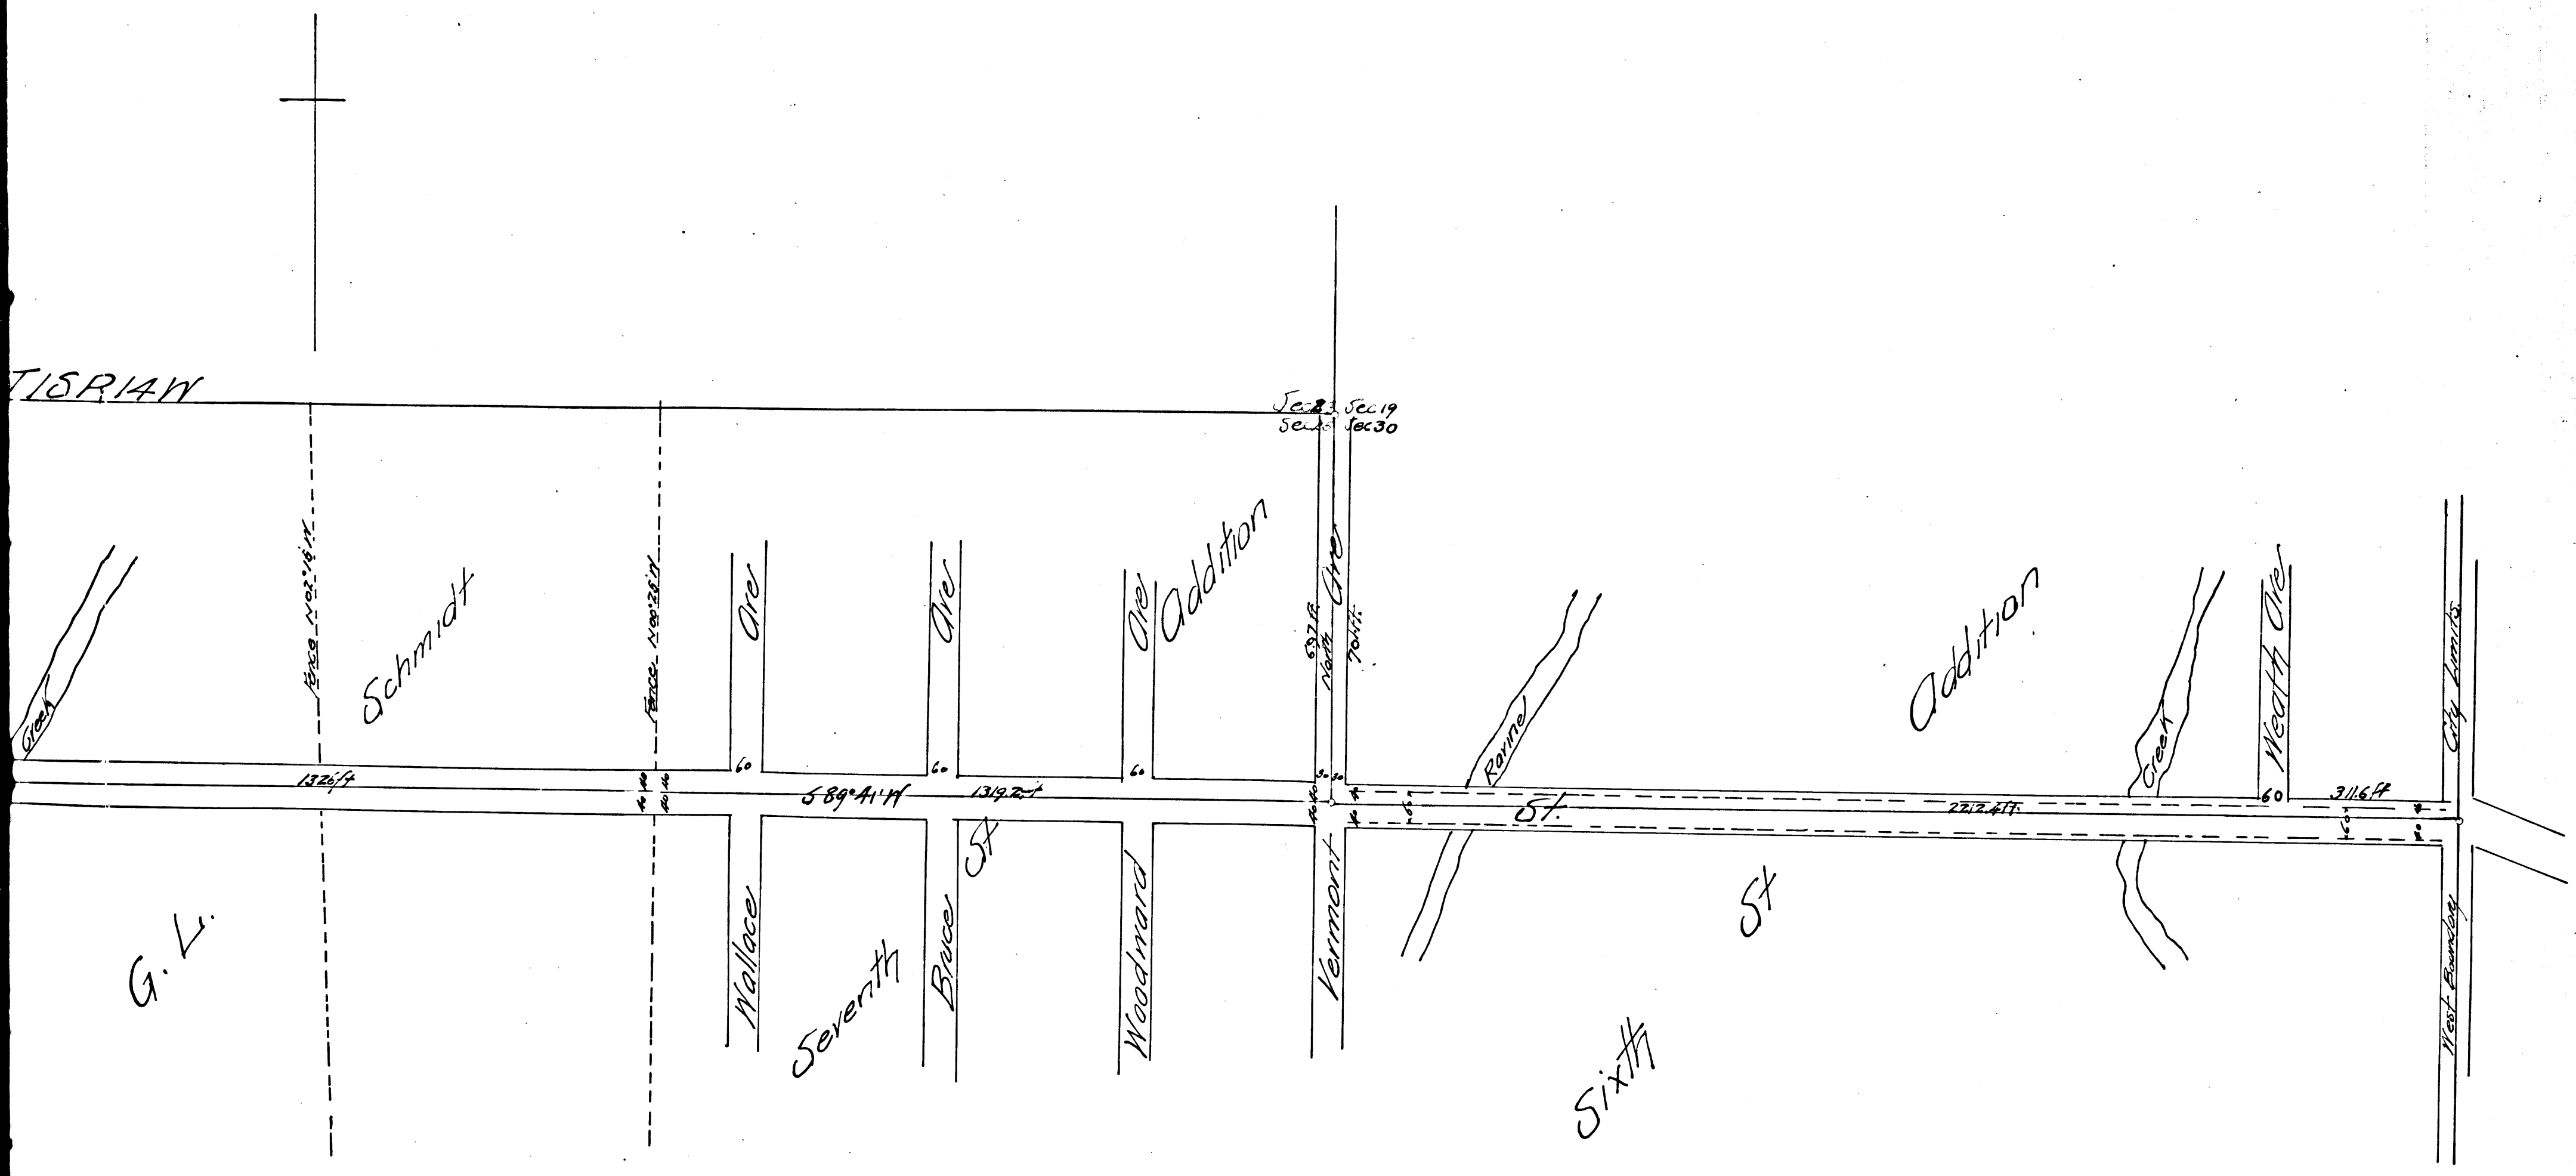

Seventh Street Extension
 Surveyed - January - 1890
 by *Harry F. Stafford*
 County Surveyor
 C. S. 6691 Per M. D. Halladay Dep
 Scale 100 ft to 1 inch.
Road Book 13 Page 17.
 I.M. 9

C	S	6	6	9	1
A	2	OF	A	2	

