

CS 6710
 A1 OF A4

VERNON AVE.
~~Ballona Road~~

60' wide.


Scale: 10ch=1m. May 31, 1873 by Frank LeCourre
Co. Sur.

Widening Vernon Ave to 70' D 2639 1.29 D 10-2
Establ. name of por. of Vernon Ave. Ord. 33289
F.M. # 317077

Filed July 7, 1873

Road Book 5

C. 5. 6710

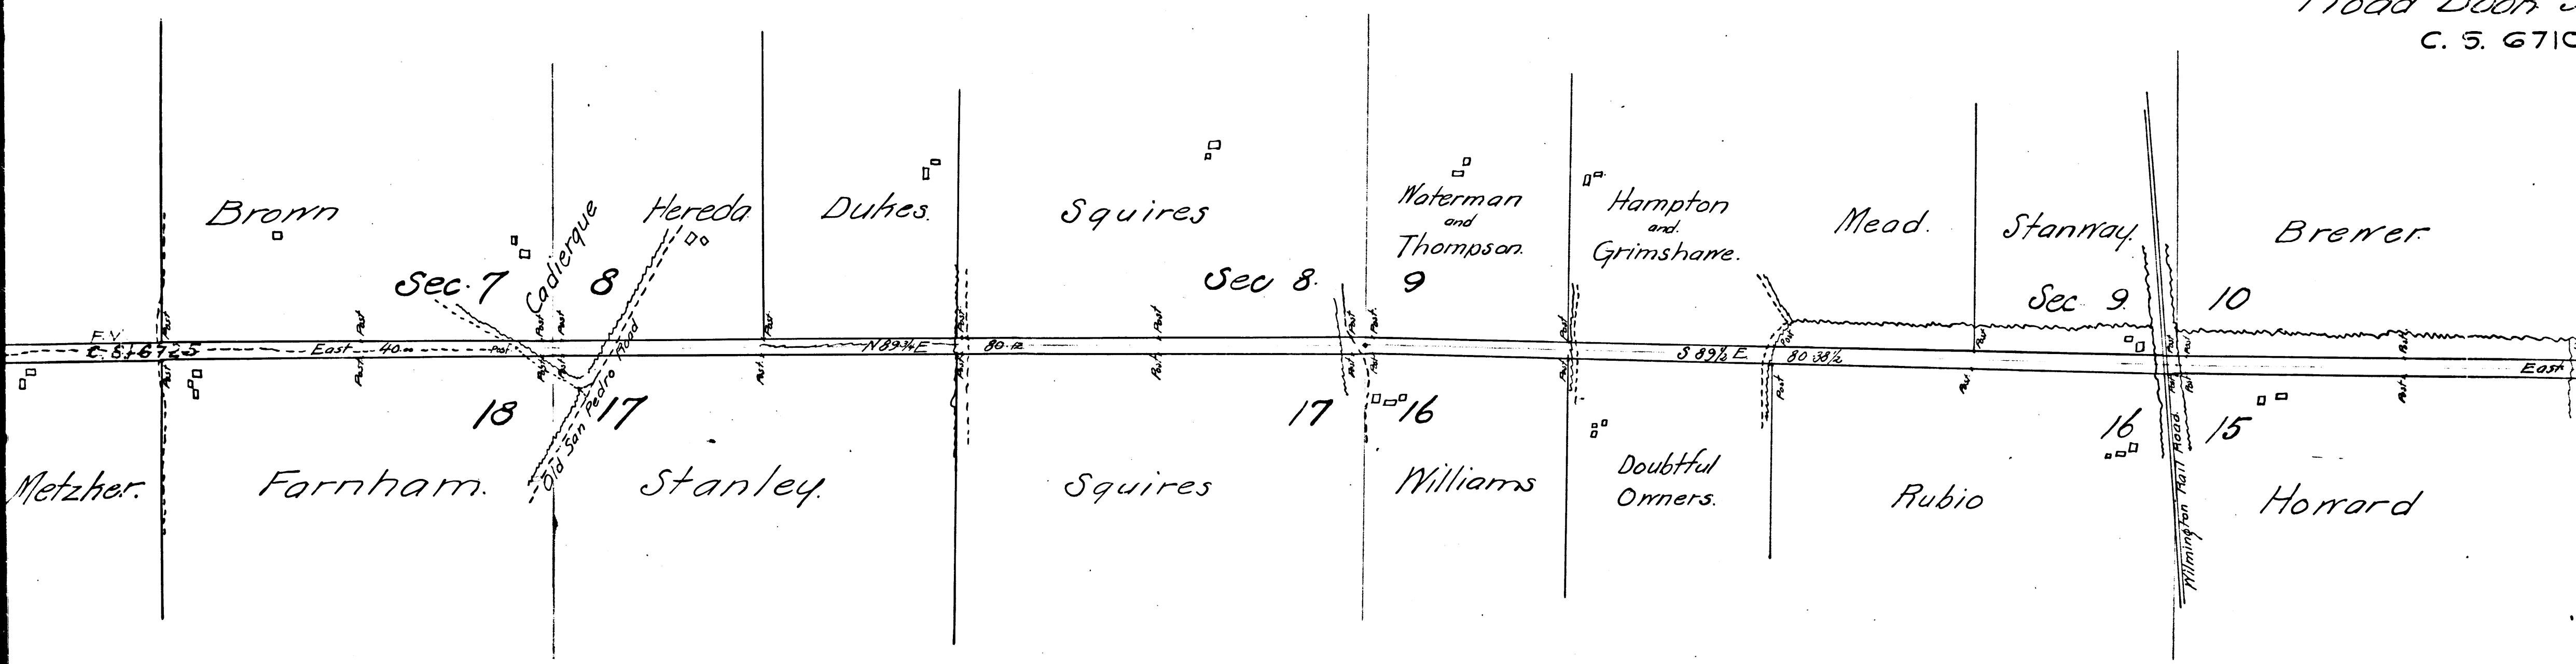

C	S	6	7	1	0
A	2	O	F	A	4

ON AVE.
~~ona Road~~

Sht. 7
" 24


50' wide.

May 31, 1873 by Frank Lecourreux
Co. Sur.

From Ave to 70' D. 1879 1/2 D. 10-2
and part of part of Vernon Ave. Ord. 39289
S.M. 317077

Filed July 7, 1873

Road Book 5-19,20821.
C. S. 6710

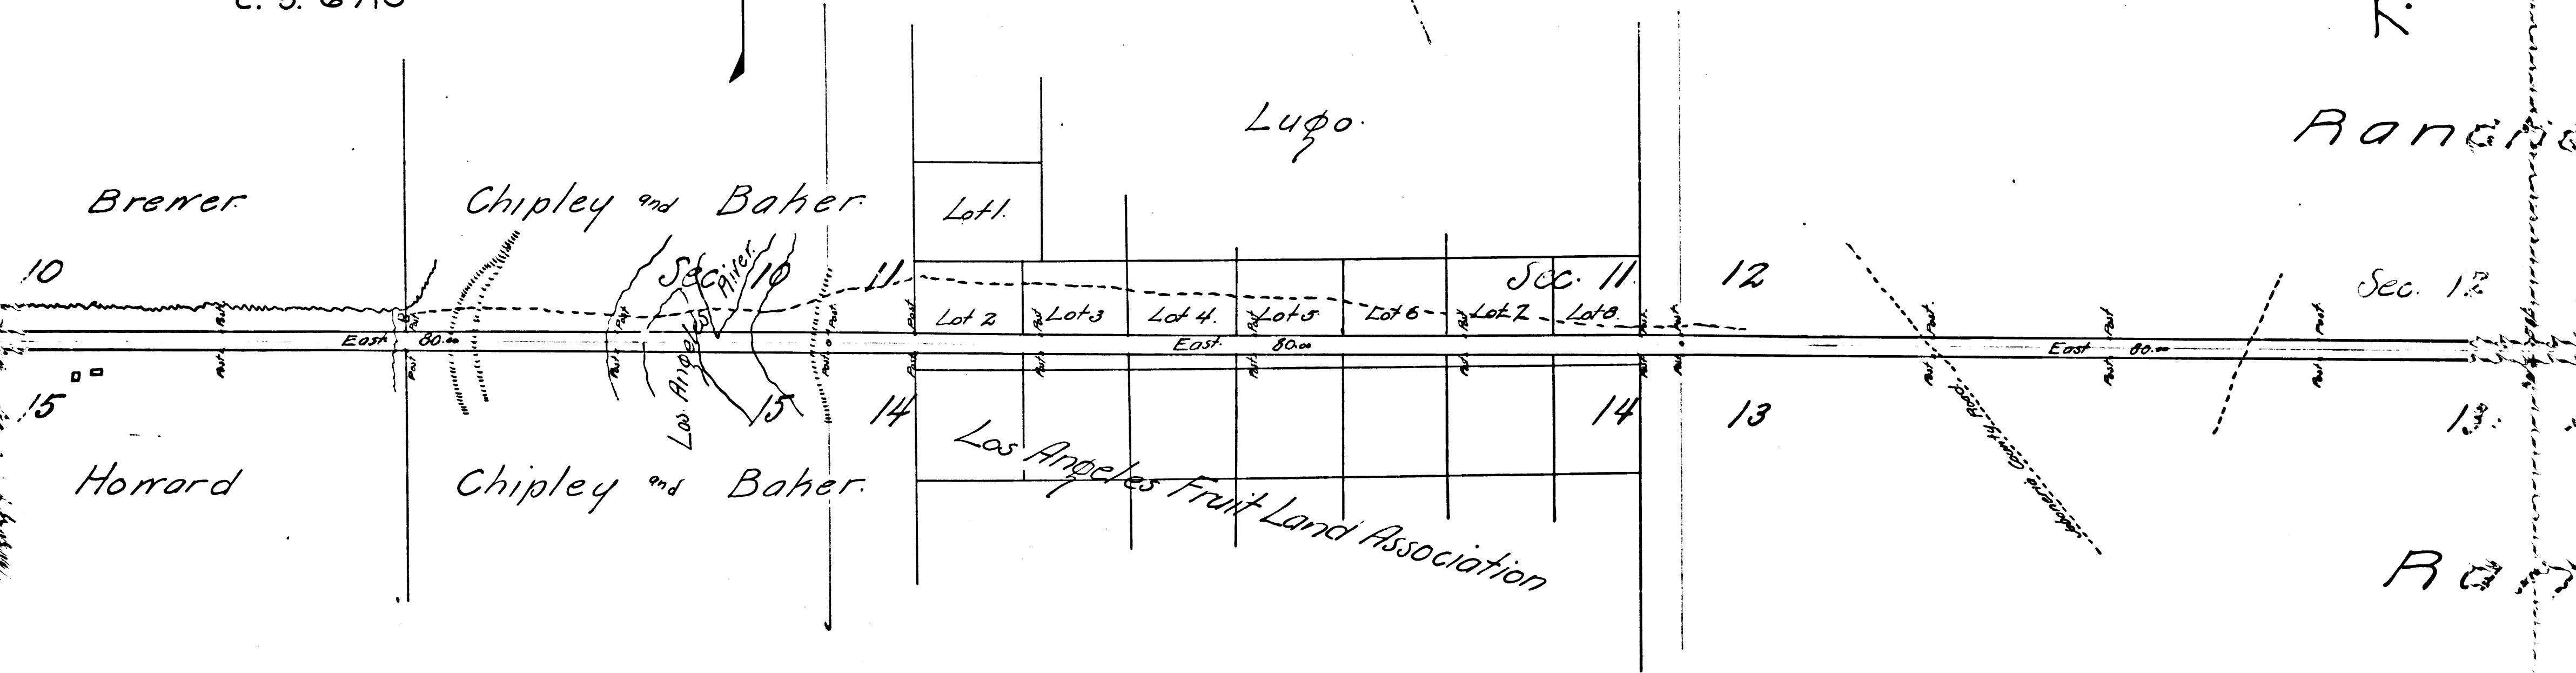

CS	6710
A3	OF A4

T. 2. S. R. 13. W.

T. 2. S. R. 12. W.

Rancho La Laguna

Sec. 12 7.

Sec. 7 8

Sec. 8 9

13. 18

18. 17.

17

Rancho La Laguna

CS 6710

A4 OF A4

Ranch House