

CLARA ST.

~~Hunt's Crossing Road~~

Aug 1 1889. by Harry F. Stafford  
Co. Sur.

C. S. 6734

Scale 3ch=1in

Filed Aug 6. 1889

I.M. 36

Road Book 1-19

See Co. Sur. Map 7195


Hunts Crossing Road changed to Clara St. D: 49-75 Min. Bk. 137-184

S. C. Carlos.

J. S. Perry

591-231: D. 1-235 } Segundo Barberena  
rec. 8-21-89 } Com. at my S.W. cor. th.  
S 82°45' E 20 ch. th. N 23°30' E 31 th. N 82°45' W.  
16 ch. th. N 78°25' W. 4 ch. th. S 42° W. 67 to  
beg.

Segunda Barbarino

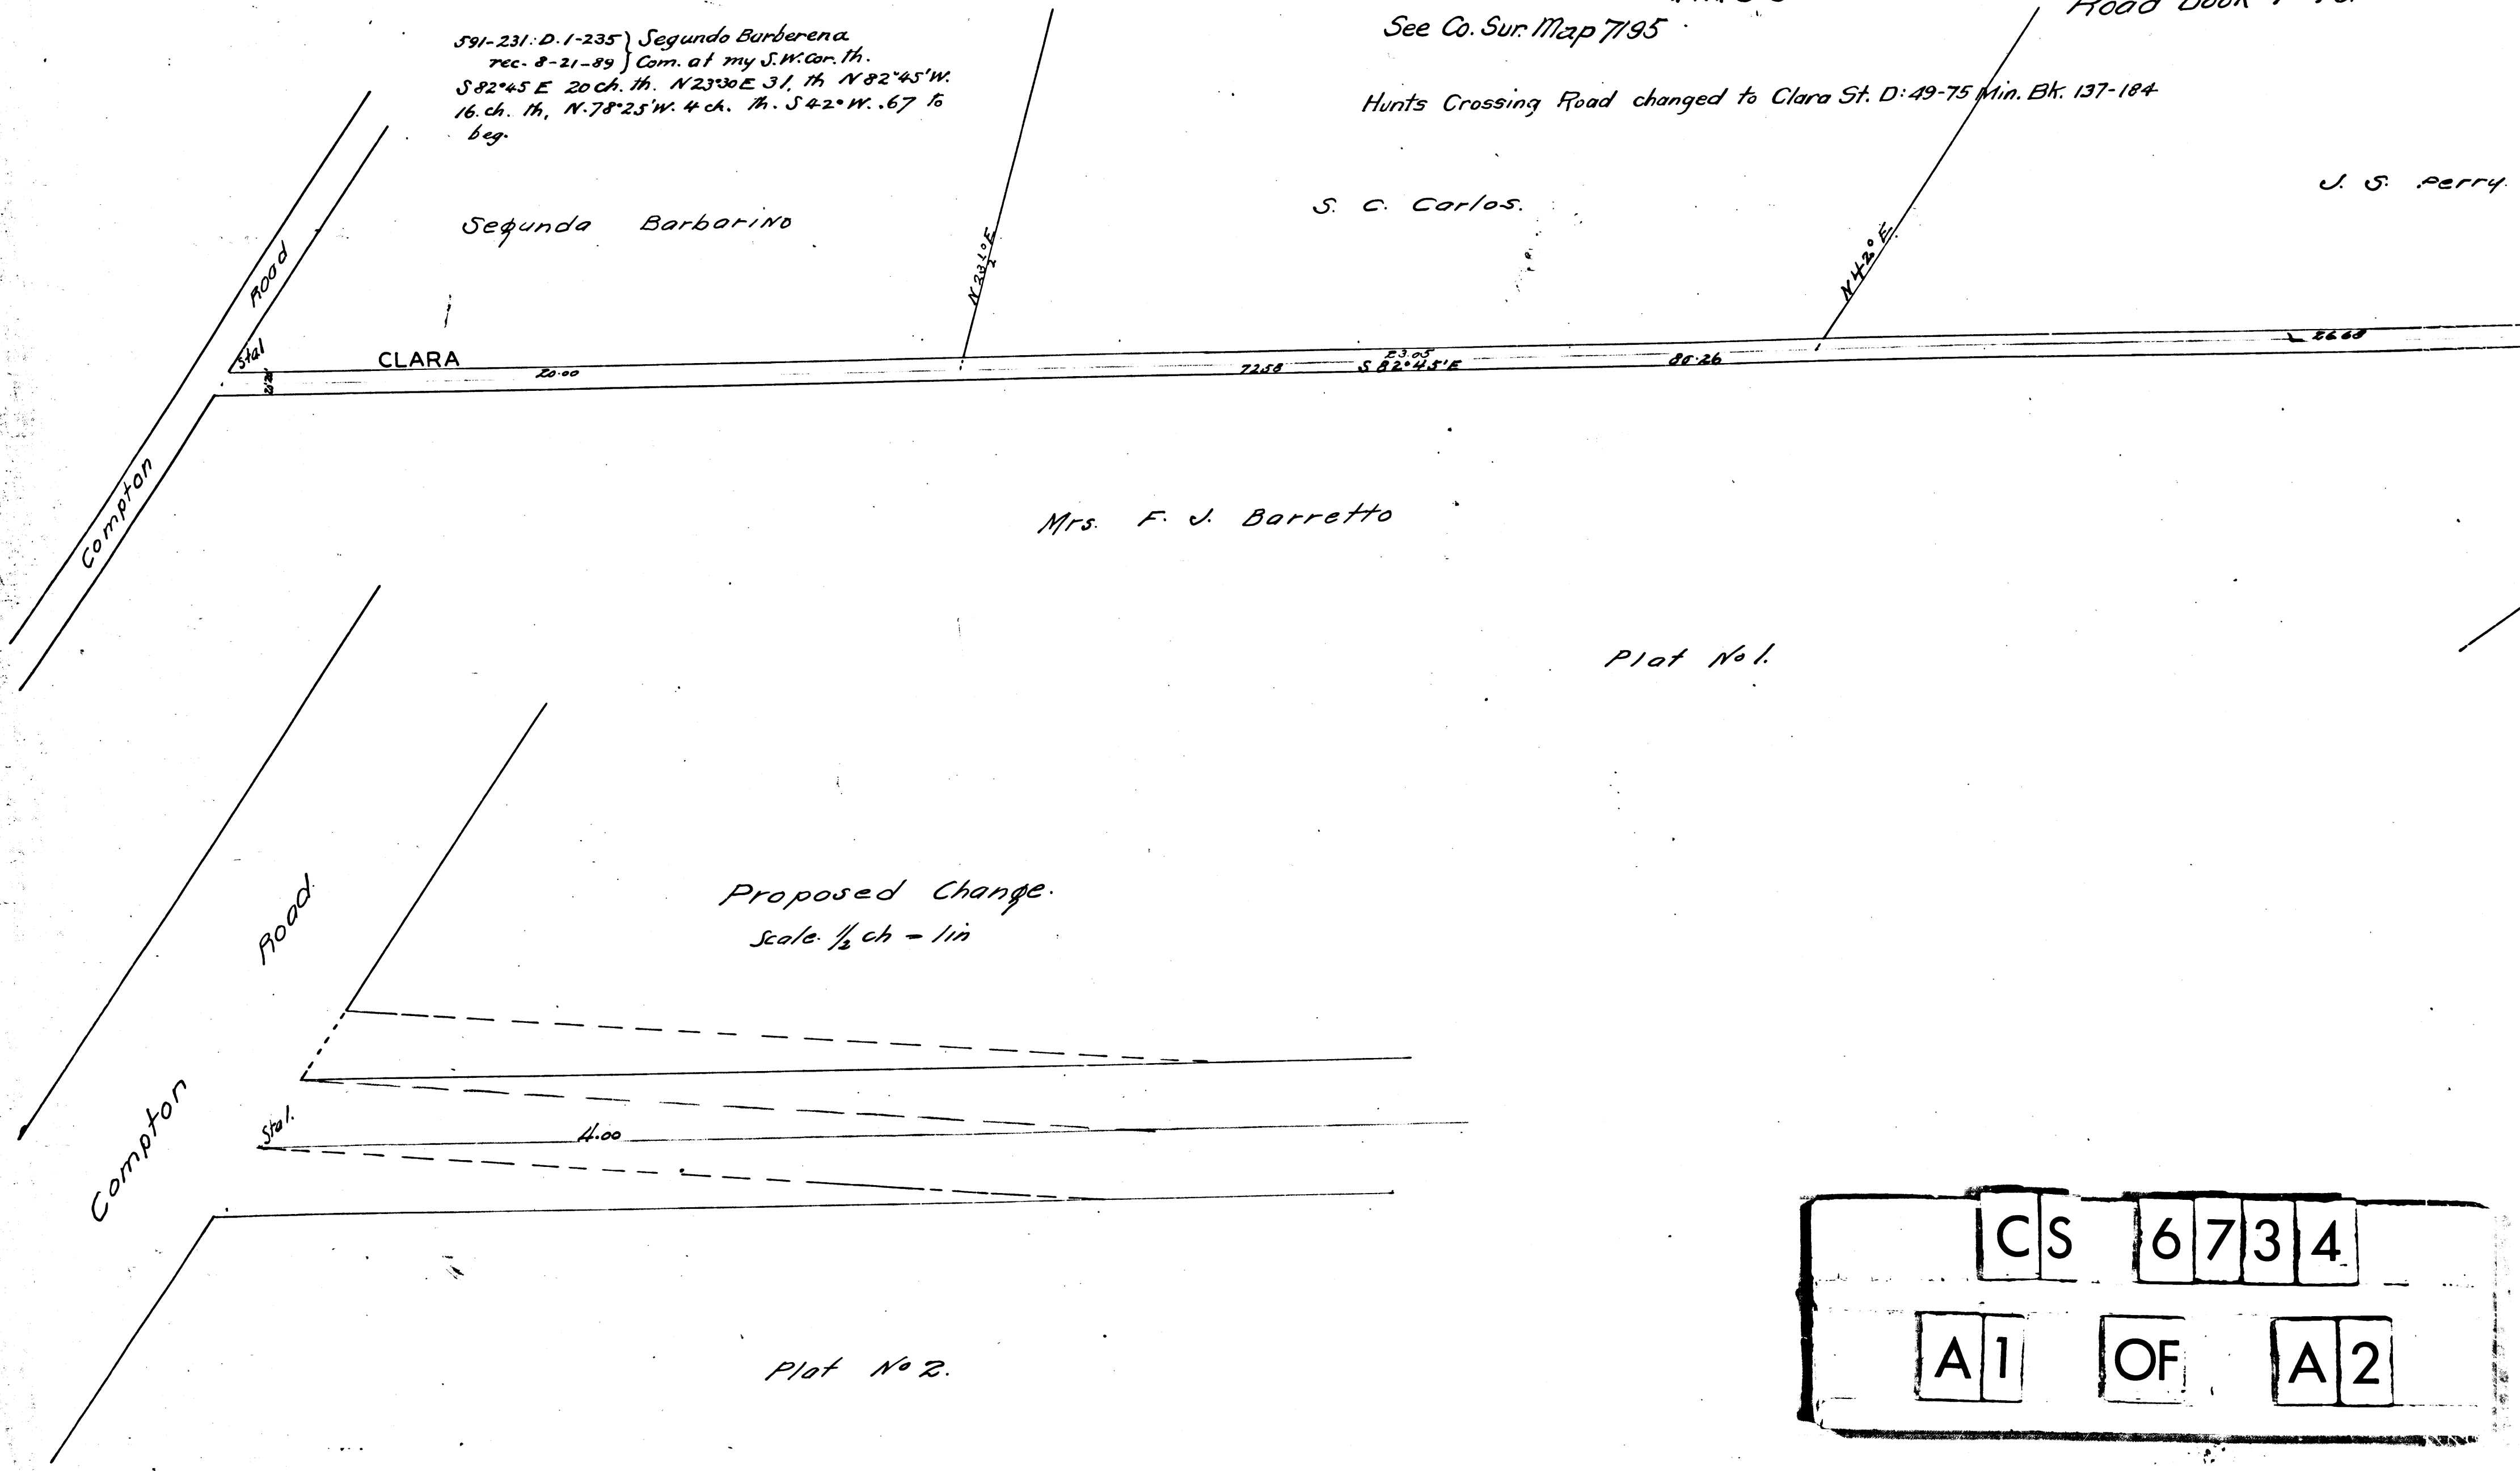

CLARA

Compton

Road

Compton

Mrs. F. J. Barretto

Plot No. 1.

Proposed Change.  
Scale 1/2 ch = 1 in

Plot No. 2.

C	S	6	7	3	4
A	1	OF	A	2	

CLARA ST.

~~Hunt's Crossing Road~~

Aug. 1 1889. by Harry F. Stafford.

Co. Sur.  
C. S. 6734

Scale 3ch=1in

Filed Aug. 6, 1889

I. M. 36

Road Book 1-19

See Co. Sur. Map 7195

Hunts Crossing Road changed to Clara St. D: 49-75 Min. Bk. 137-184

S. C. Carlos.


J. S. Perry.

H. Grider

H. H. Hunt

Mrs. F. J. Barretto

Plot No. 1.

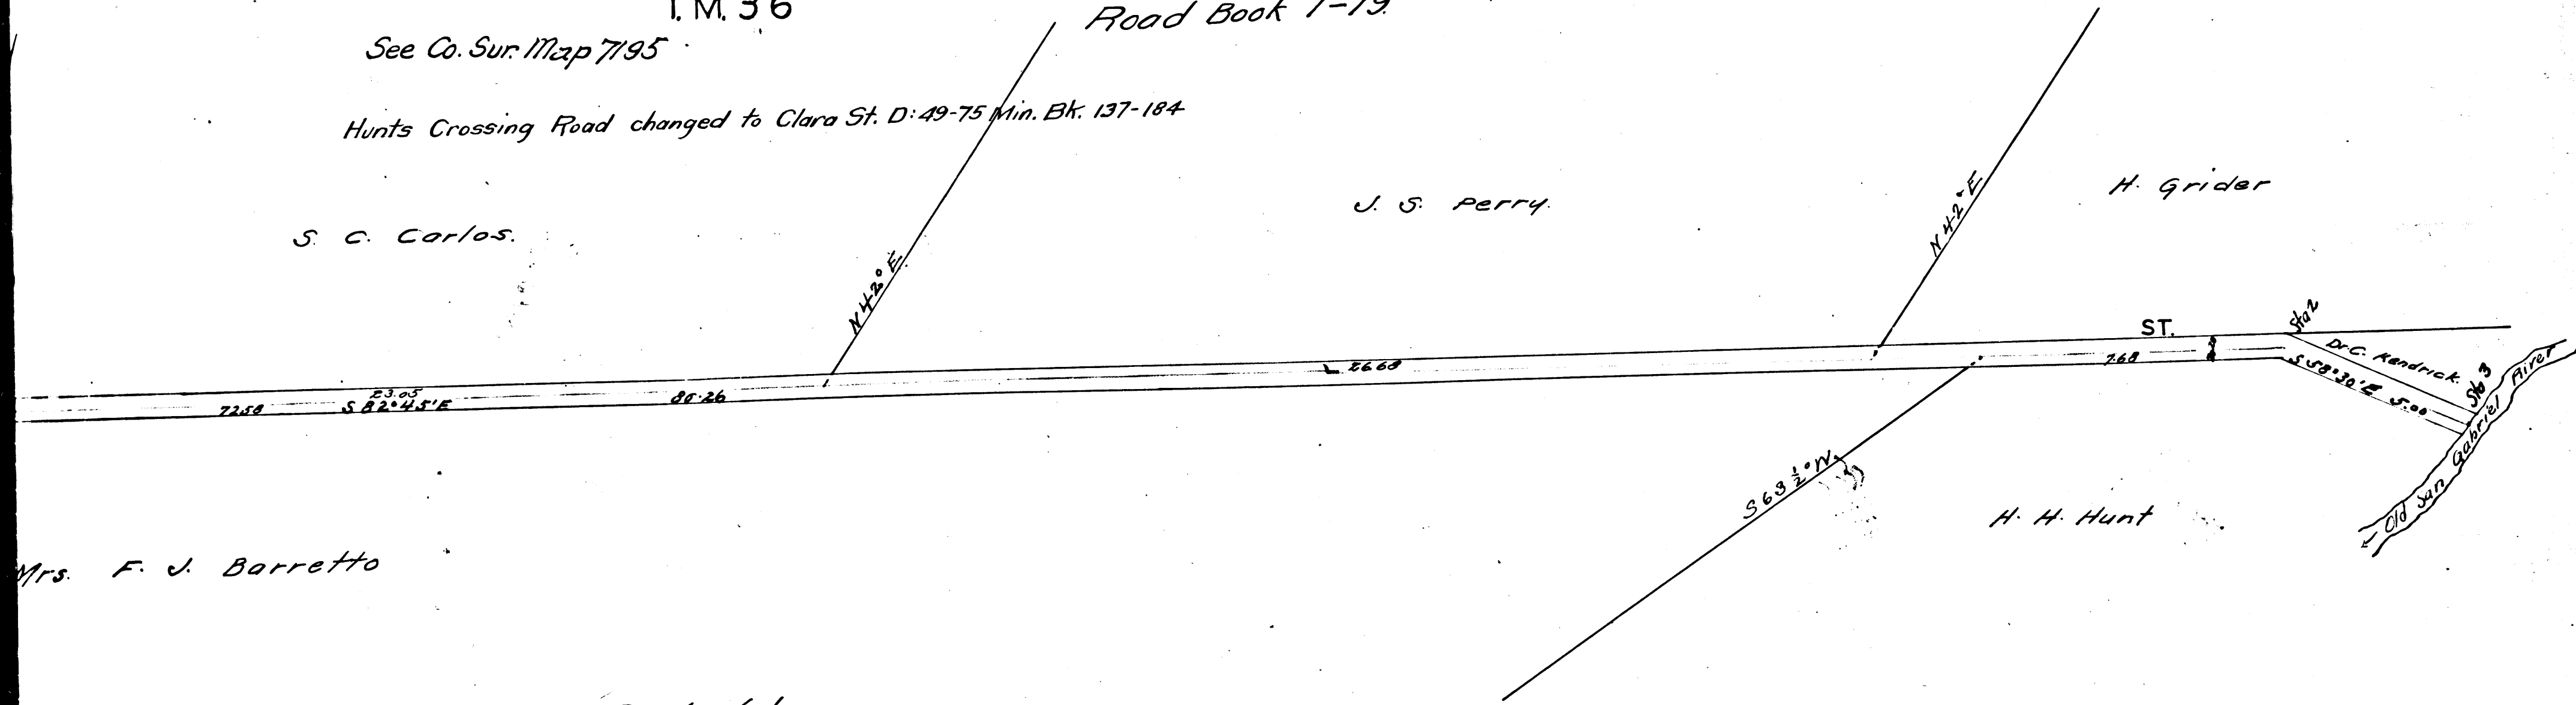

CS 6734  
A2 OF A2