

CENTRAL AVE.

~~Center Avenue Co Road~~

Scale 1 inch = 1/4 mi. Oct 1875 by
L. Seibold
C.S. 6740


See R. 4-121

Sht. 7

Road Book 3-17

County Surveyor's Note - On May 23rd 1877 this office searched the Records in Supervisors Office to establish status of this Road. No Declaration of Public Highway was found. But on Dec. 8, 1875 (R. 4-117) Report of Viewers & Survey were adopted by the Board. Included with the Petition for this Road (R.P. 30) is a Consent to give R.O.P.W. signed by Owners as shown on this Map after whose names appear a red check mark this: and signed by J.C. Anderson, Philo P. Wm Penfield, W.J. Broderick and Hiram Ogden, whose names are not shown on this Map.

AJW

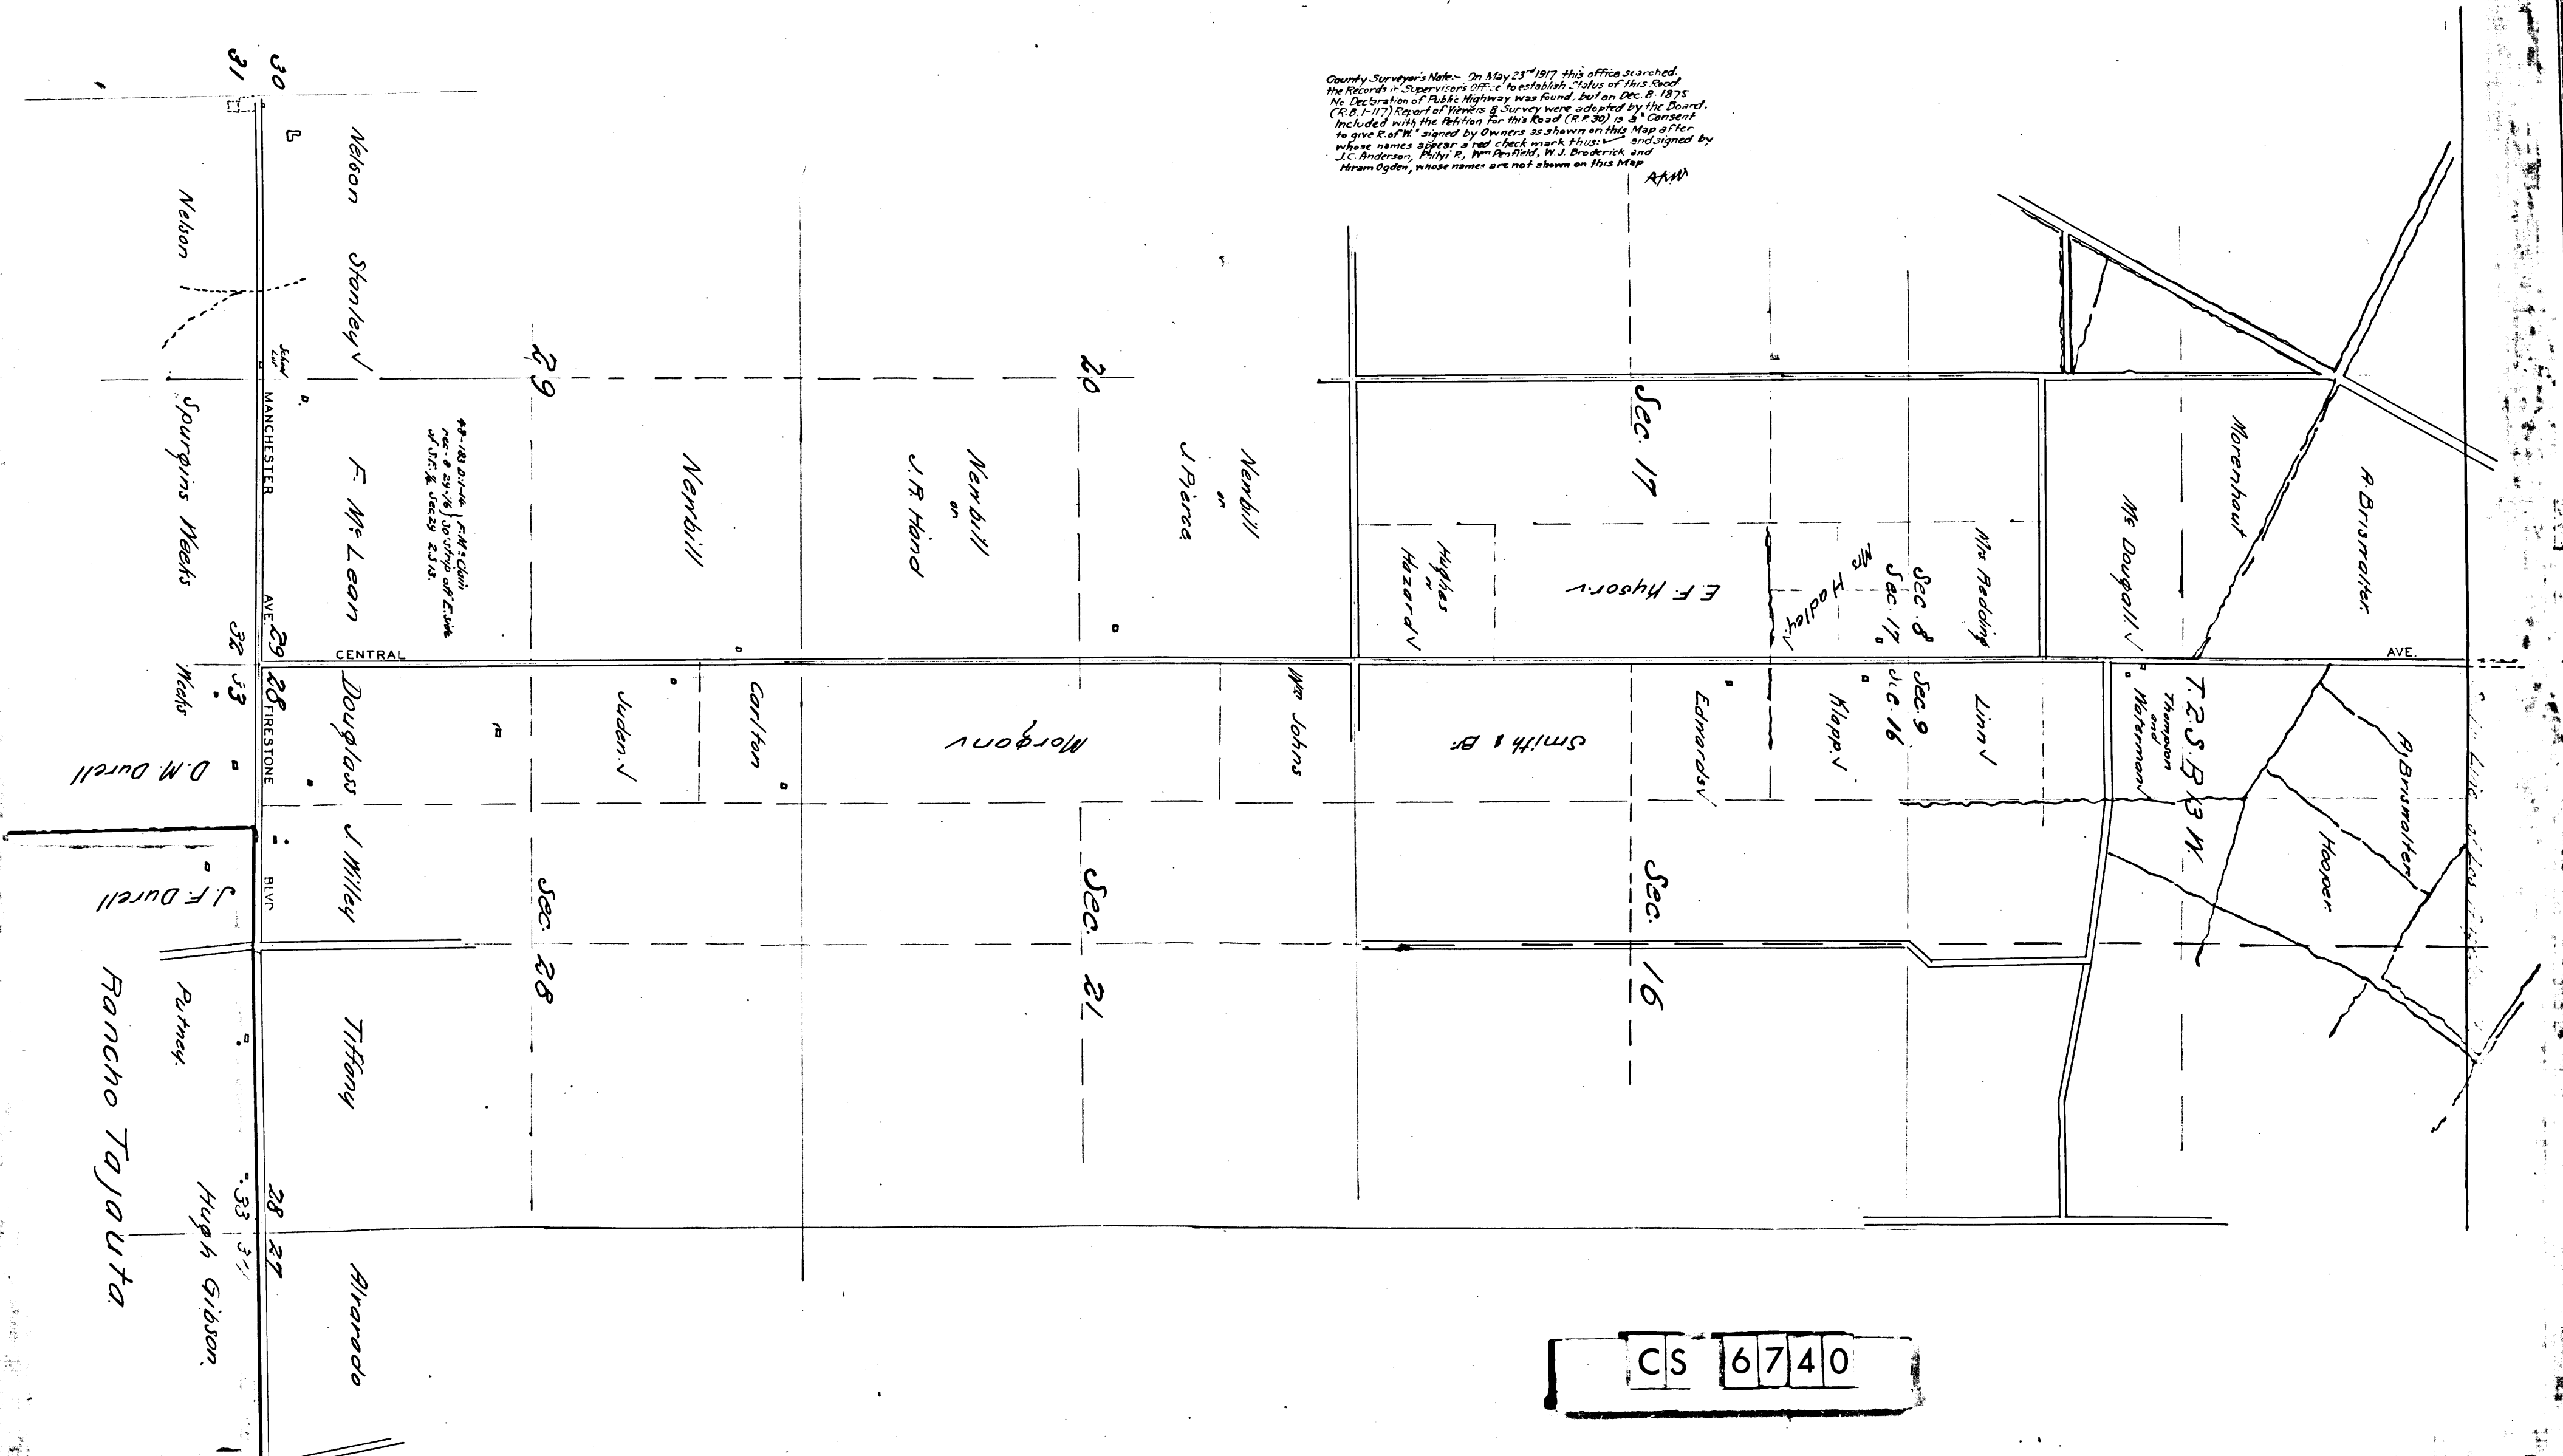

CS 6740