


NEWHALL AVE.
~~Newhall & Ventura Stage~~

Scale 10ch = 1in. Nov. 1879.
 I.M. 62 by Jno. E. Joo
 County Surveyors Map No.

Filed Dec-1, 1879.
 Road Book. 12

CS	6	7	8	1
A1	OF	A2		

Note:
 This map retraced from
 original Oct. 1947.

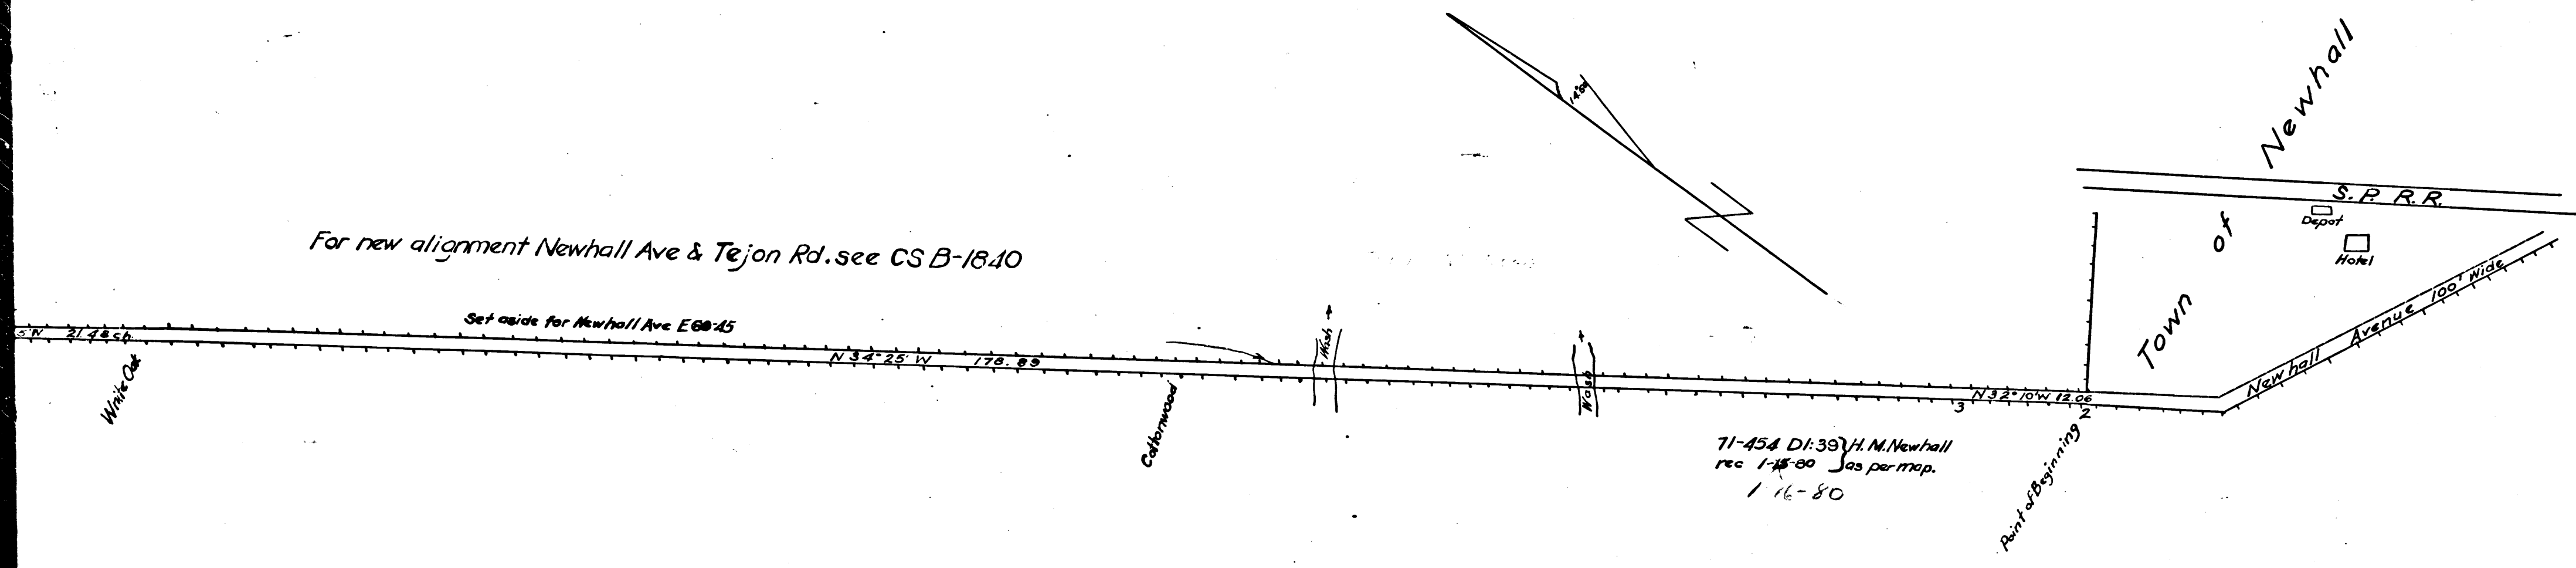

NEWHALL AVE.
~~Newhall & Ventura Stage Road~~

Scale 10 ch = 1 in. Nov. 1879.
I. M. 62 by Jno. E. Jackson.
Co. Sur.
County Surveyors Map No 6781

NOTE: A title search shows that D: 71-454 conveyed good title in fee to the County for all roads shown on this map and that said title has not been relinquished by the County. County Surveyor, June 7, 1932

Filed Dec-1, 1879.
Road Book. 12-10.

Roads vacated D: 46-213 Re-established Min. Bk. No 281-143

Note: This map retraced from original Oct. 1947.

CS	6781
A2	OF A2