


RANCHO

T.1.N.


Public

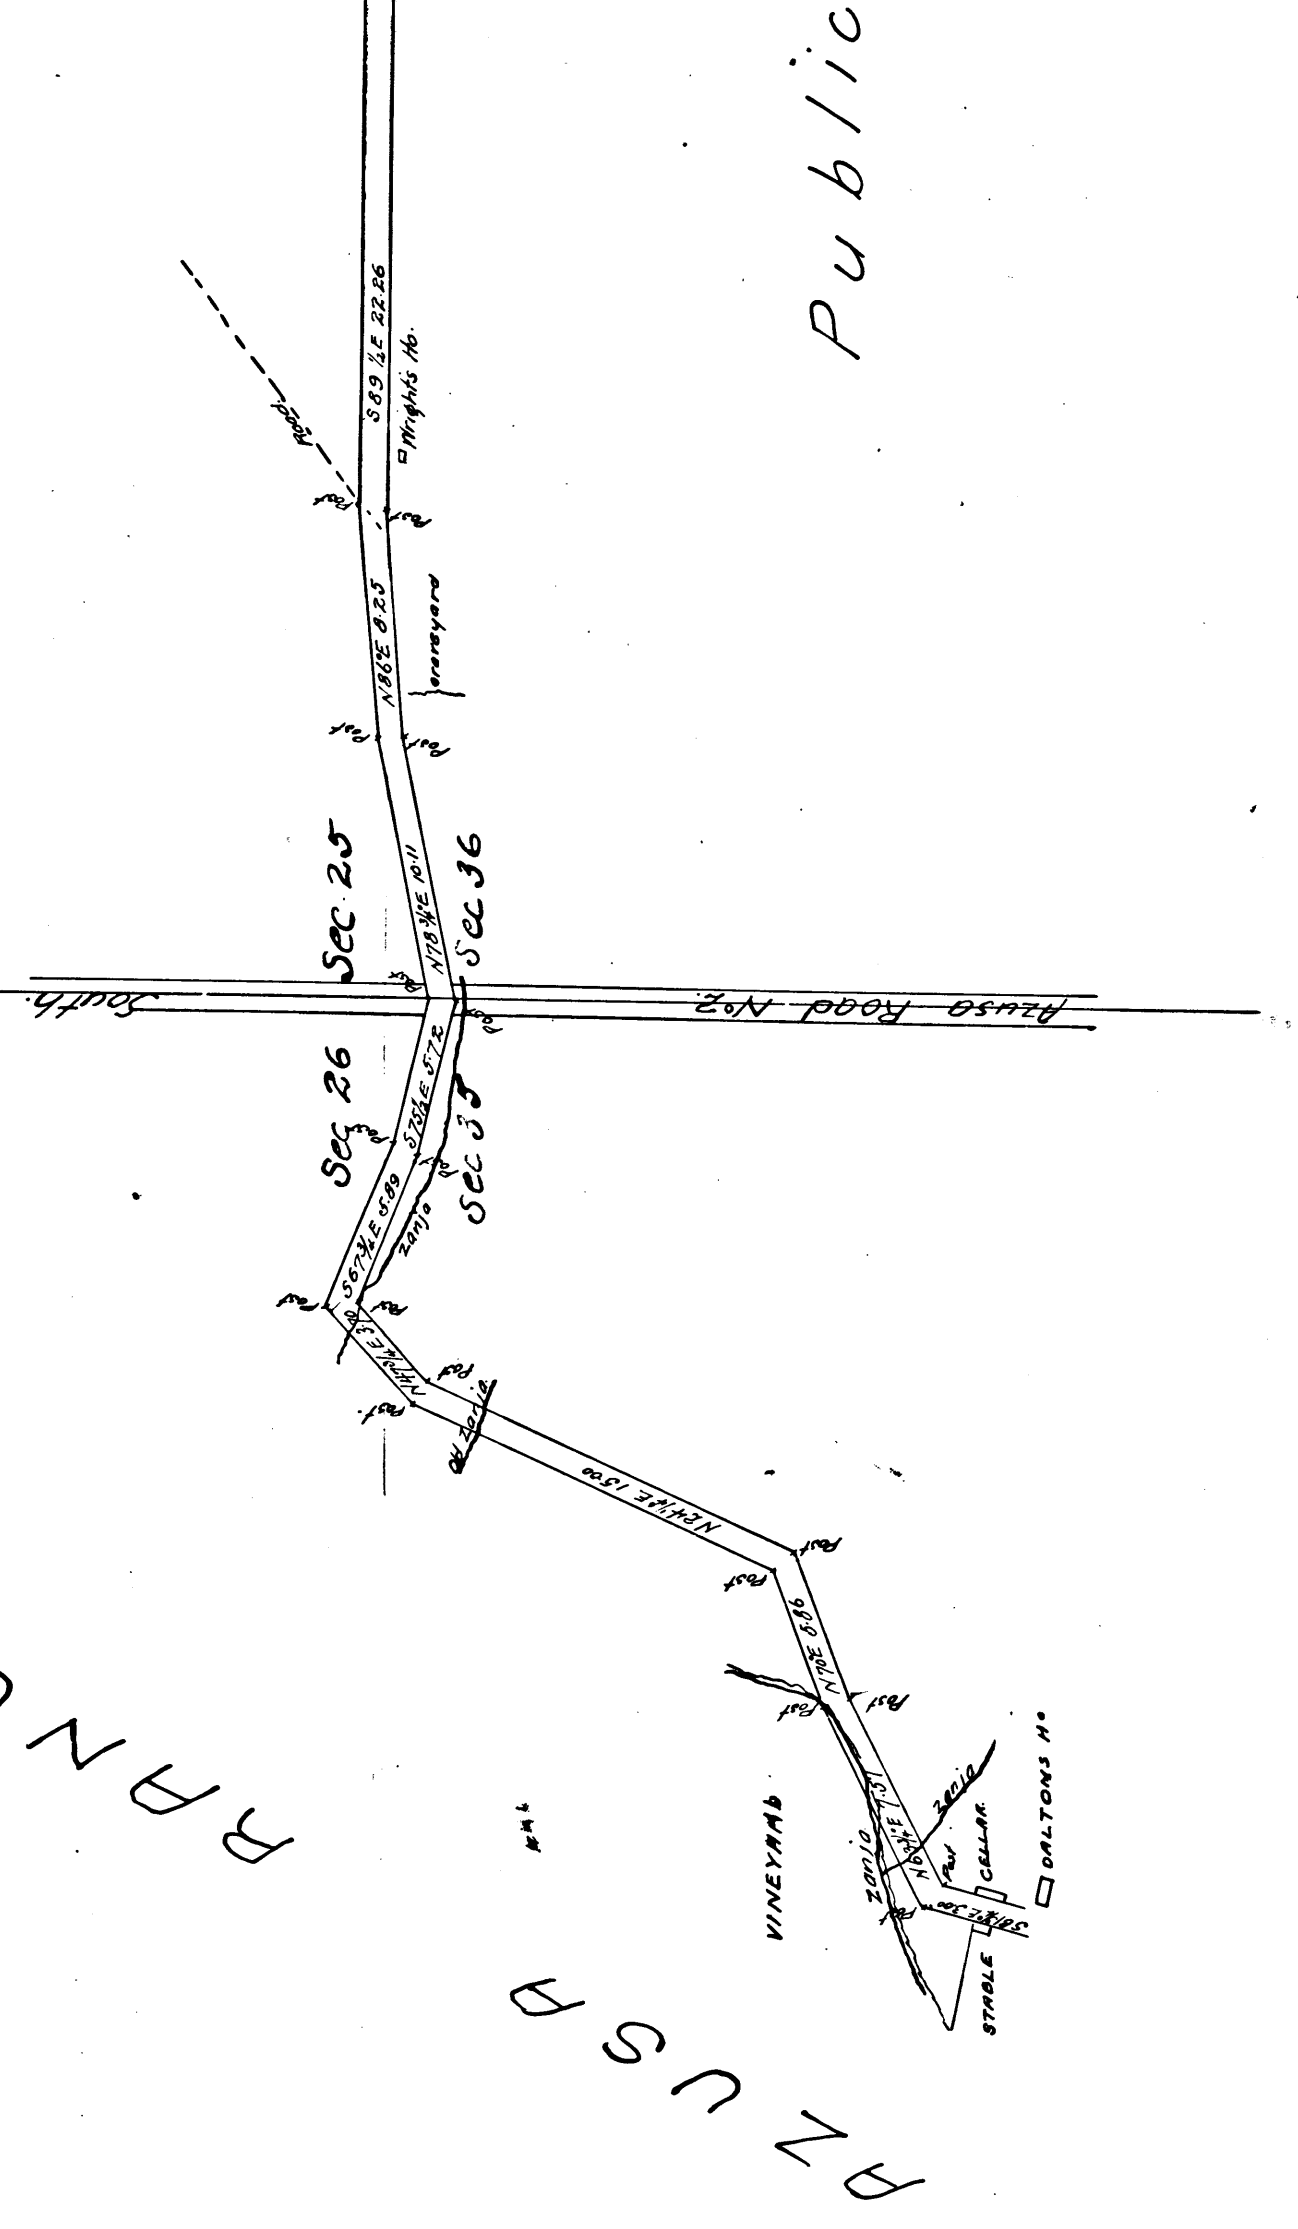

T.1.N.R.9.W


LAND

	CS	6791
	A1	OF A5



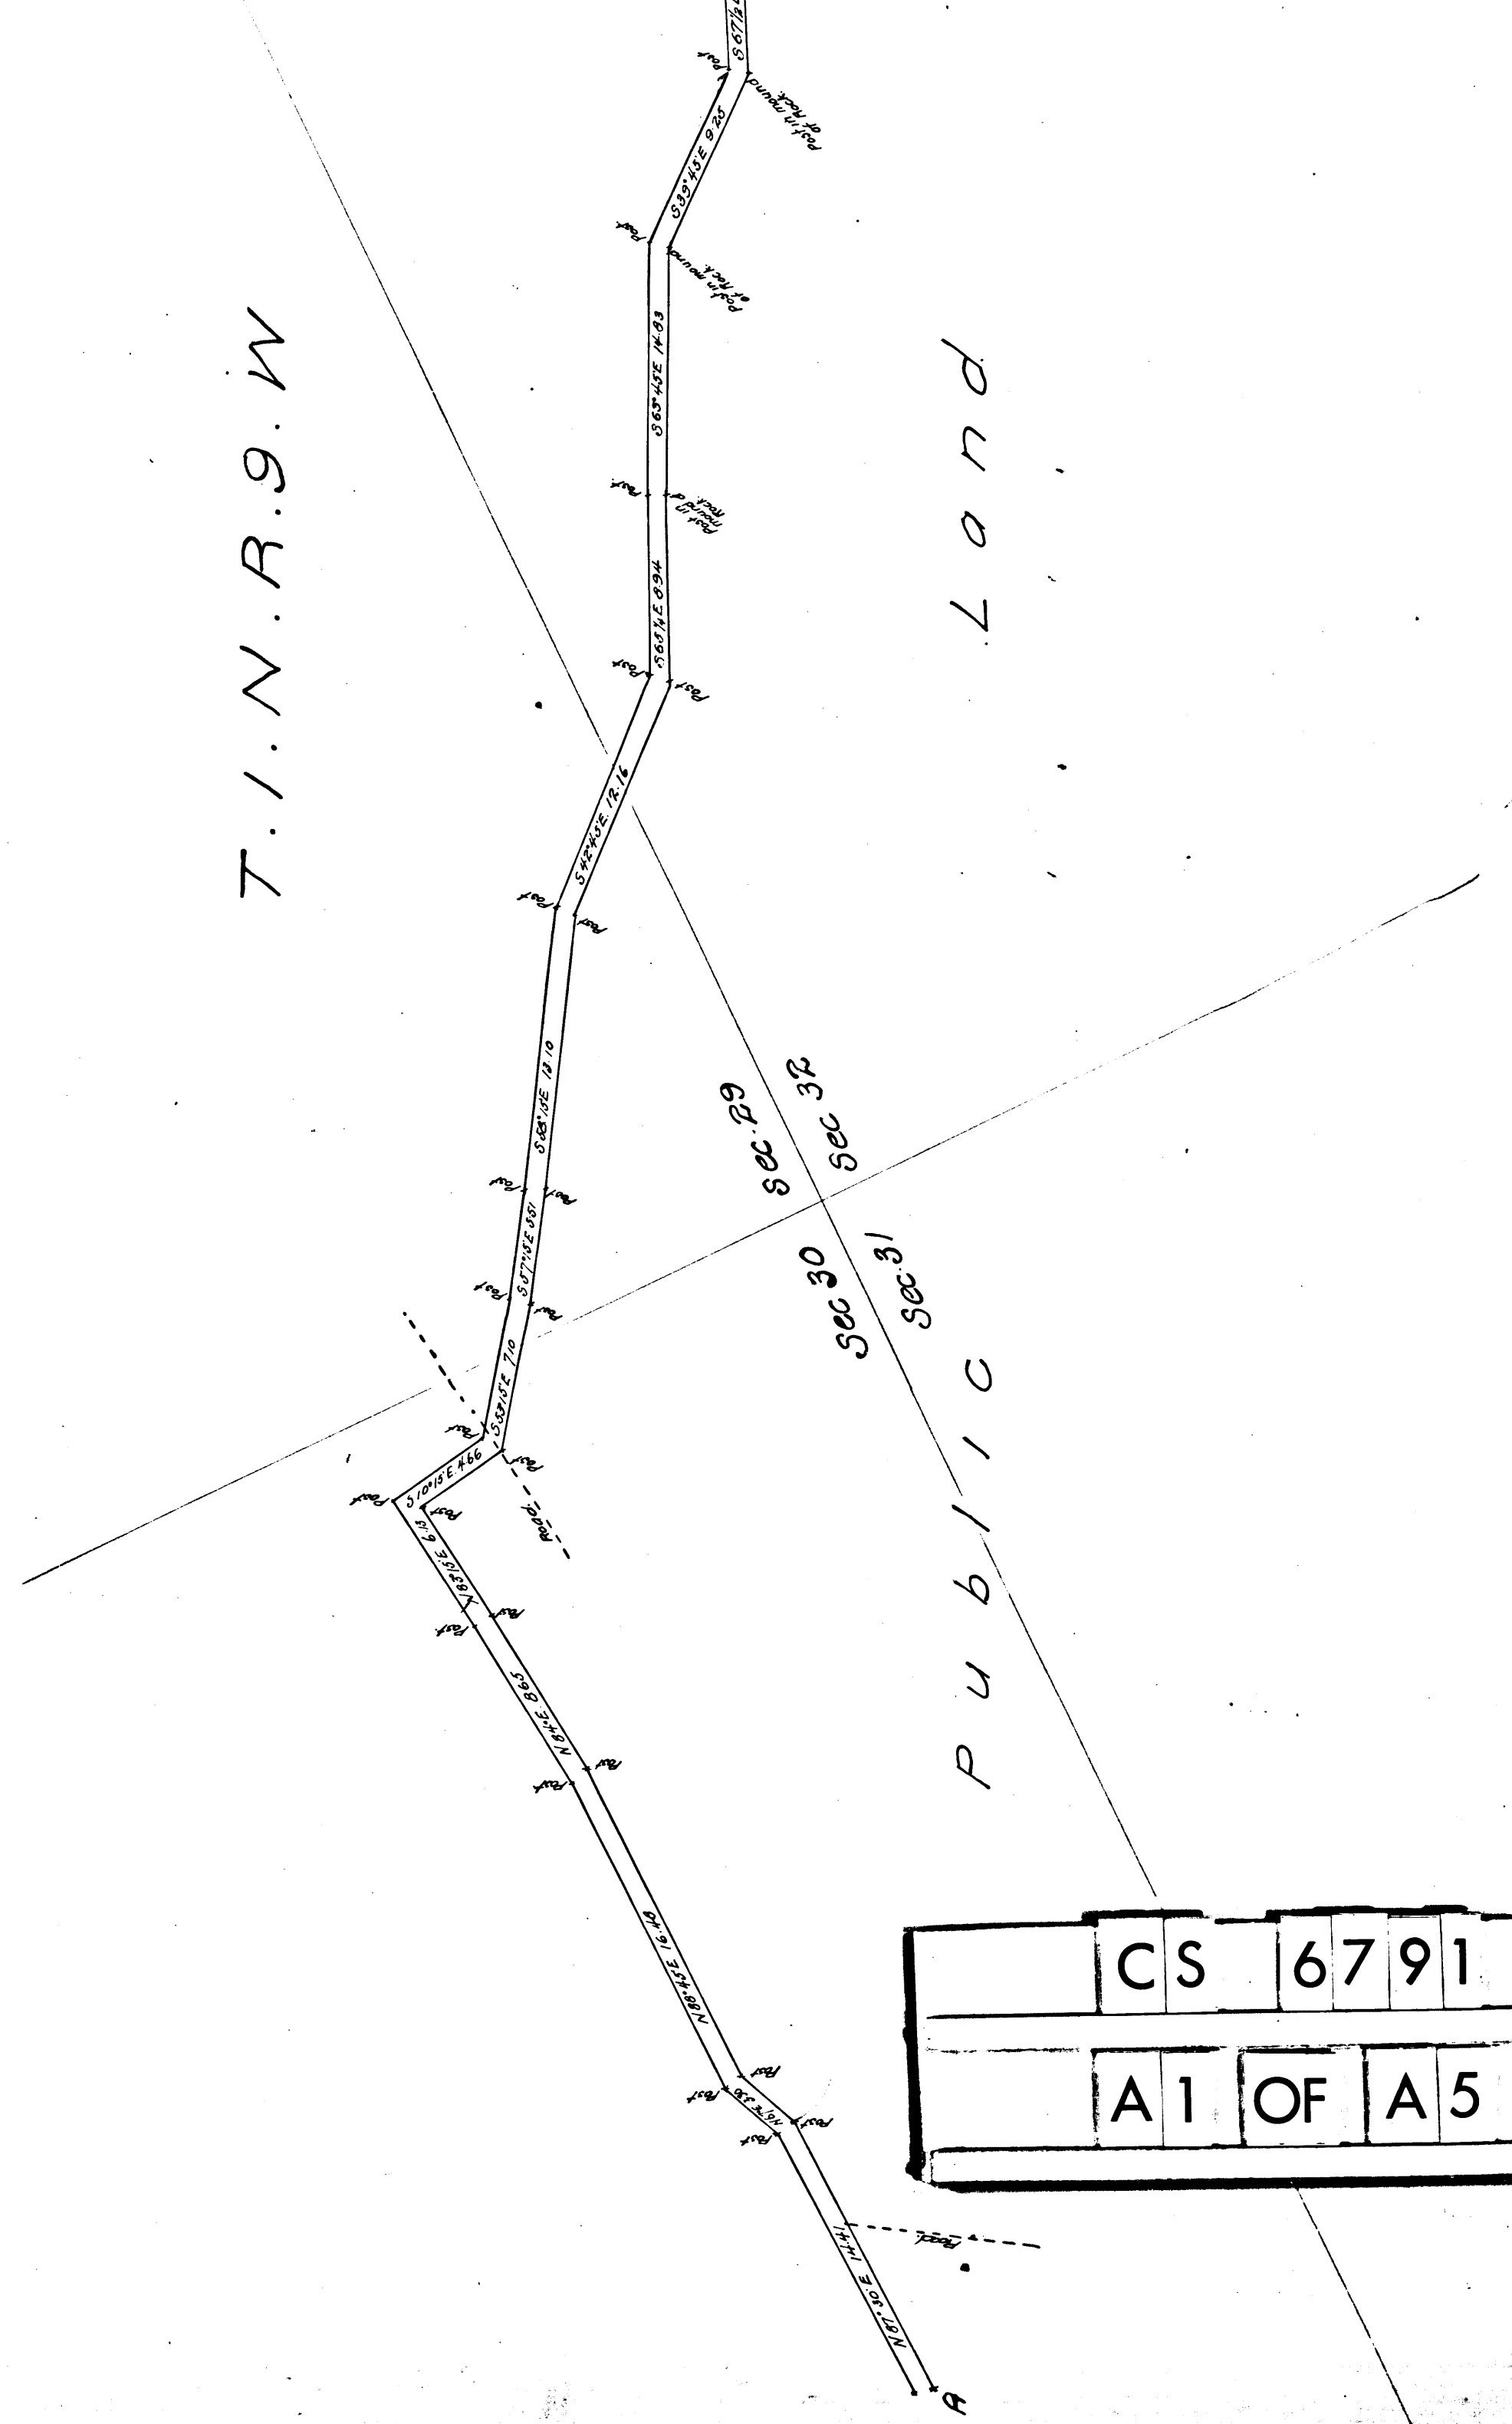


Dalton & Poi
 T.I.N.R. 8.5
 Scale 6ch=1
 I.M. 48
 County Surveyors Map

T. 1. N. R. 10. W.

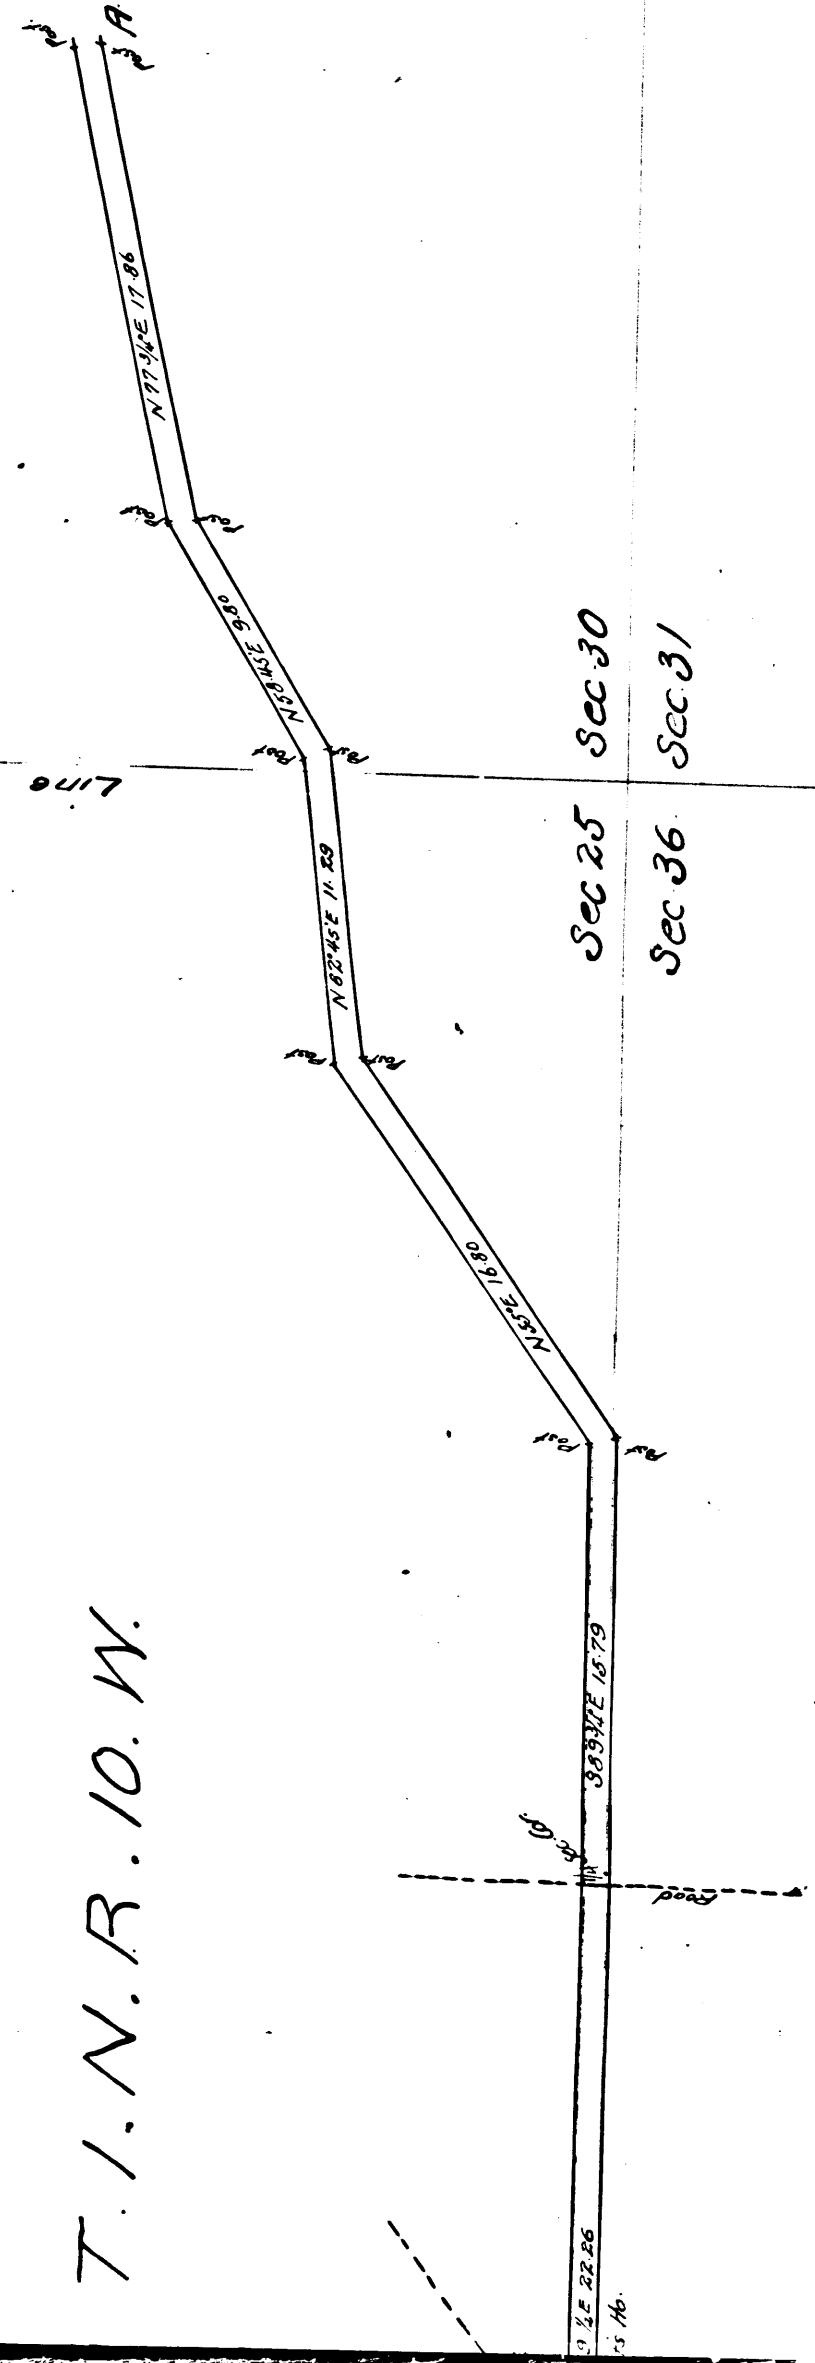

Public Land T. 1. N. R. 9. W.

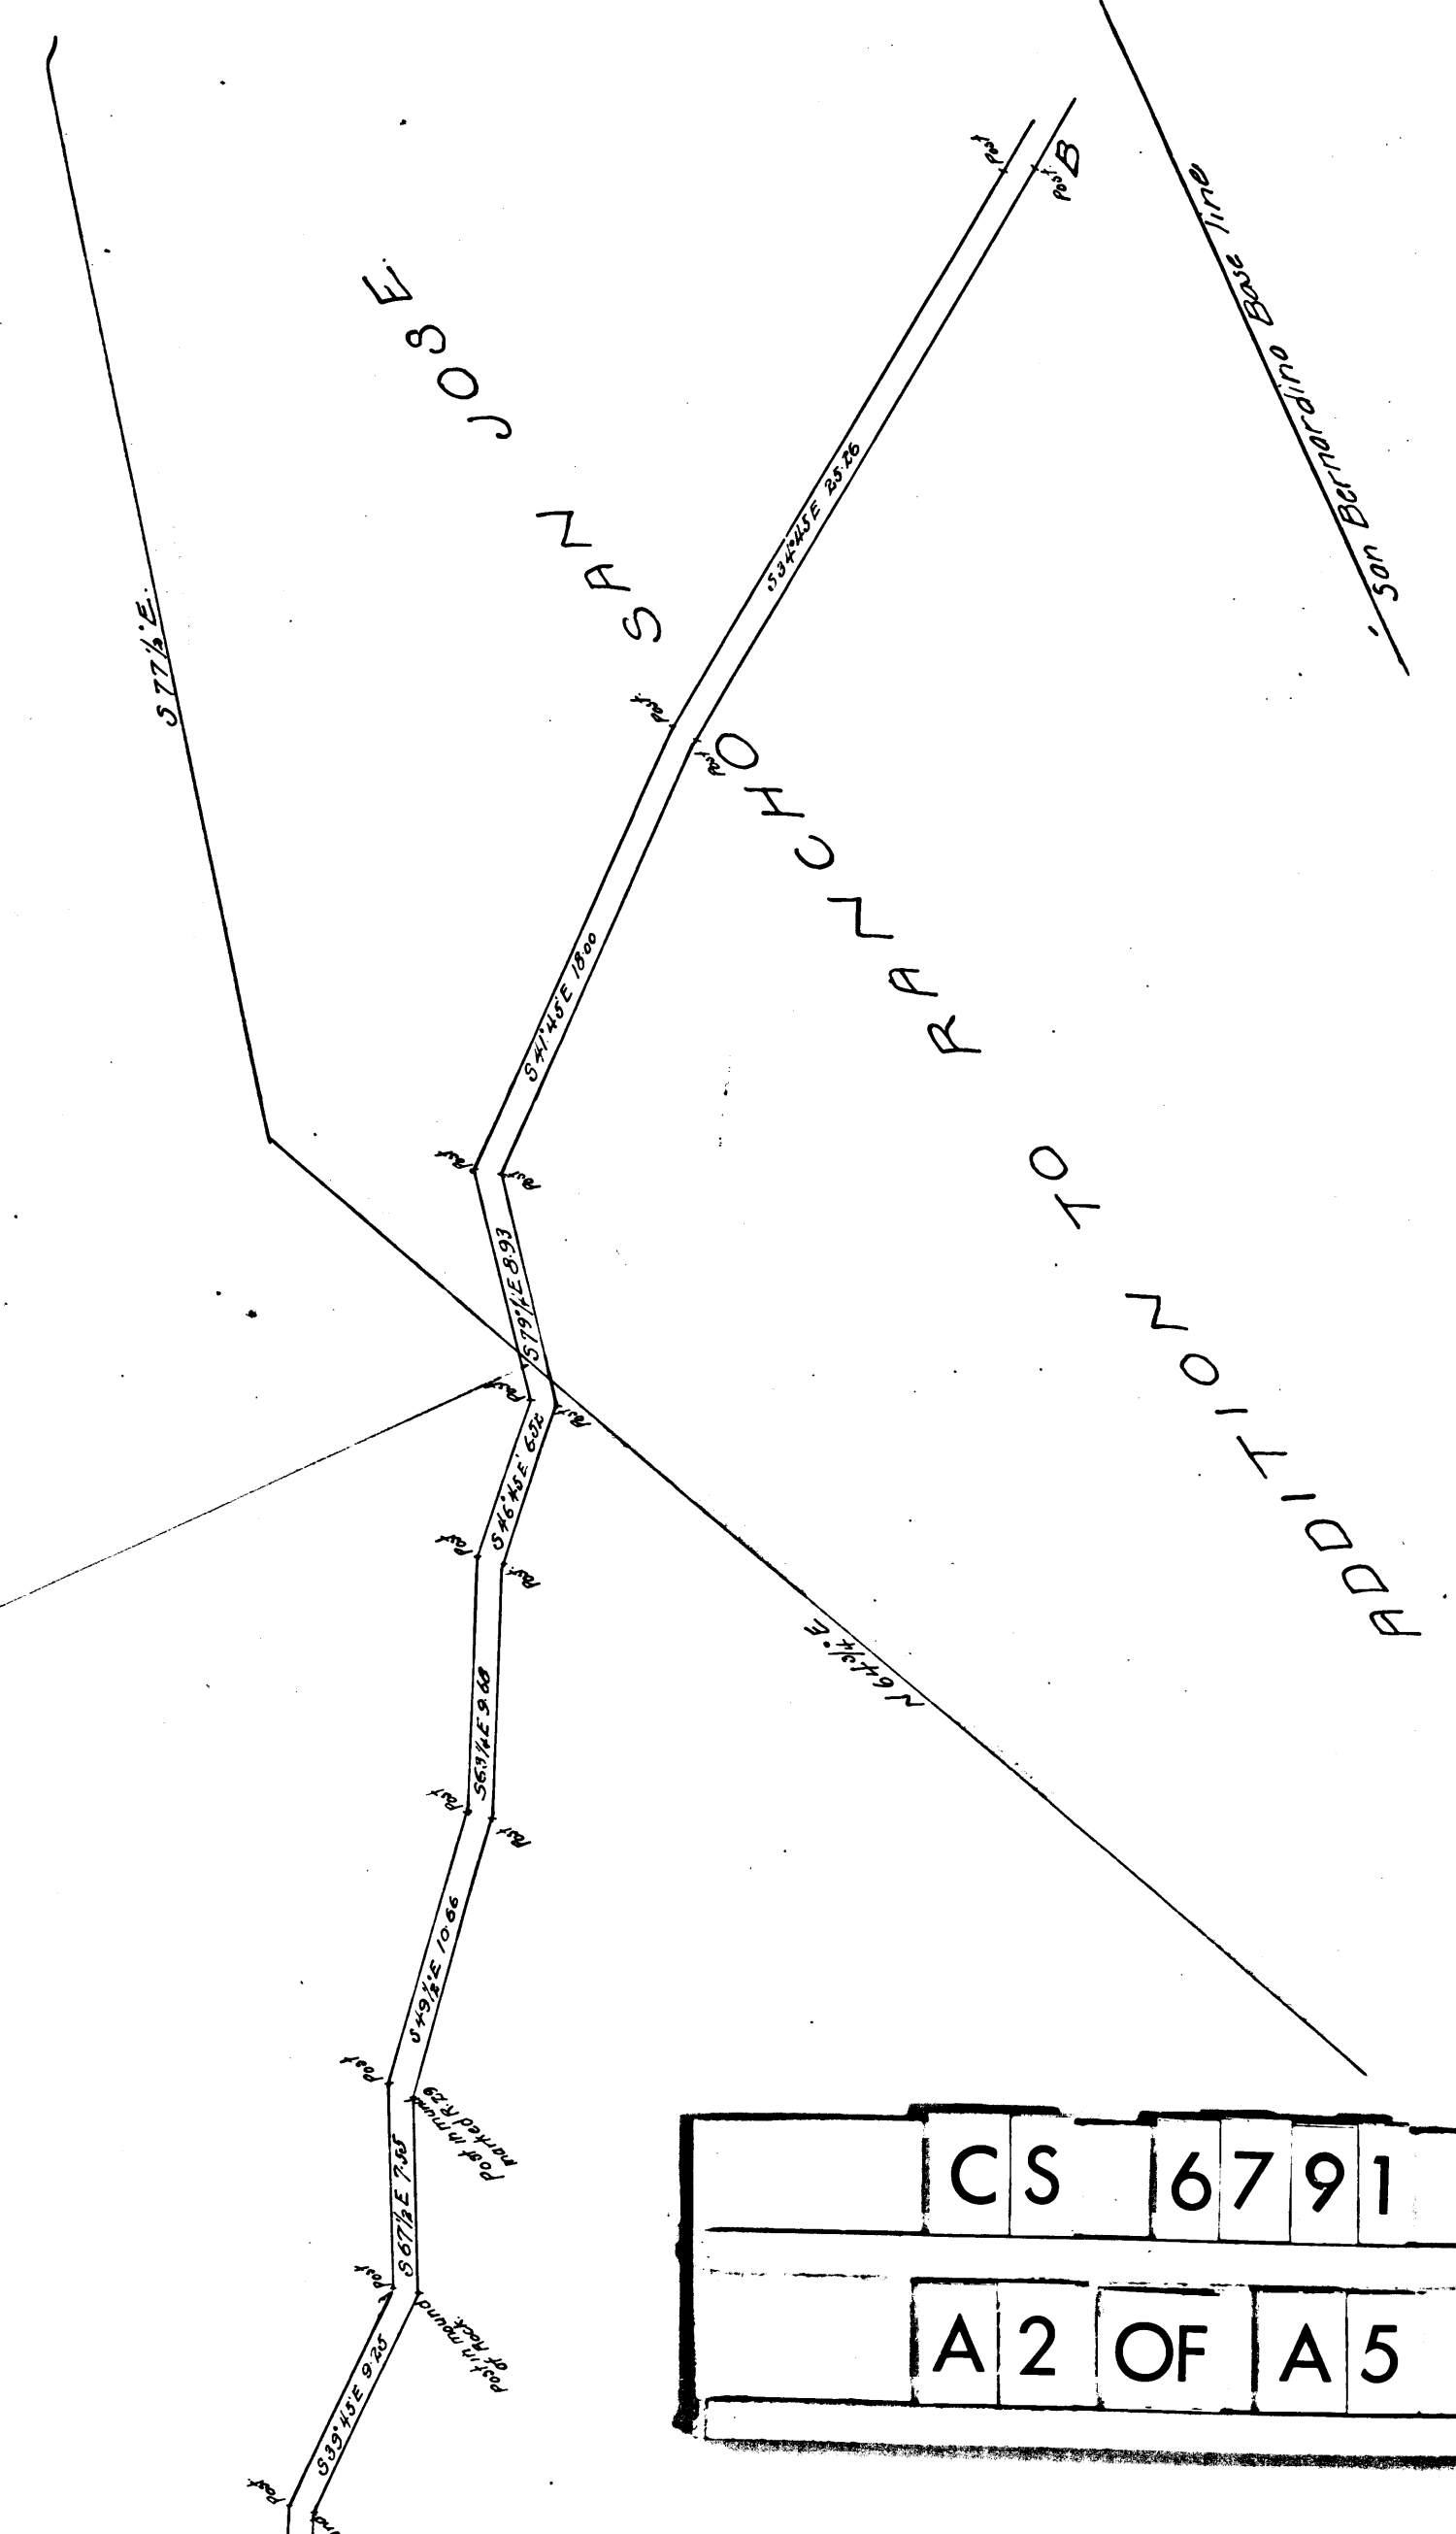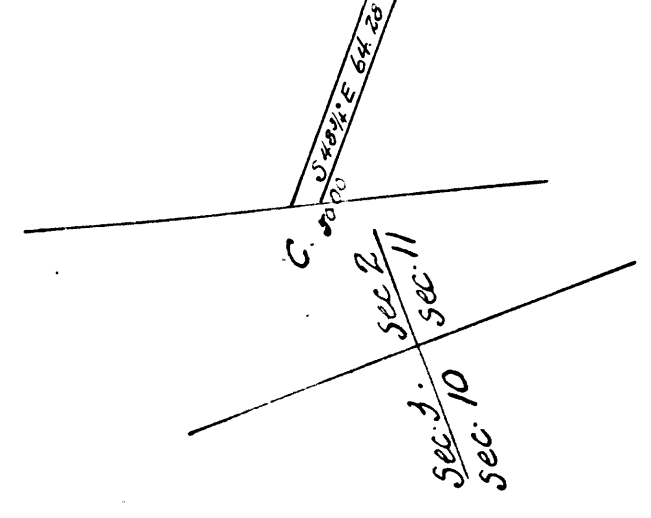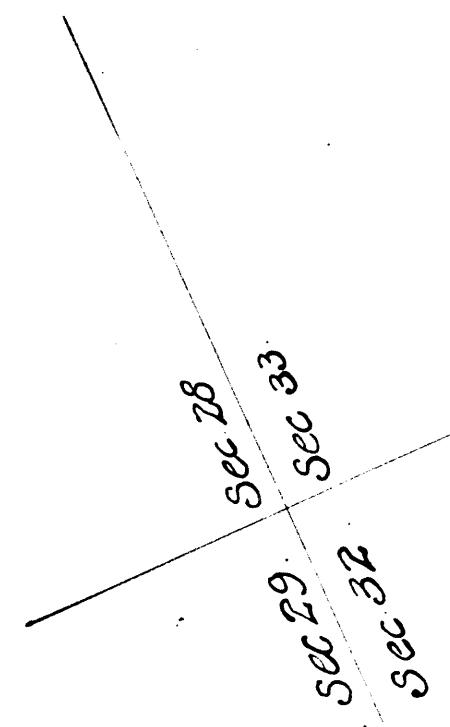

CS	6791
A2	OF A5

& Pomona Road

T.1.S.R.8.9.10.W.
Scale 6ch=1in.


I.M. 48

Surveyors Map No 6791

Filed Oct 8 1878
Road Book 11-10.11.12.

T.1.N.R.9.W.

SEC 3
SEC 4
SEC 3

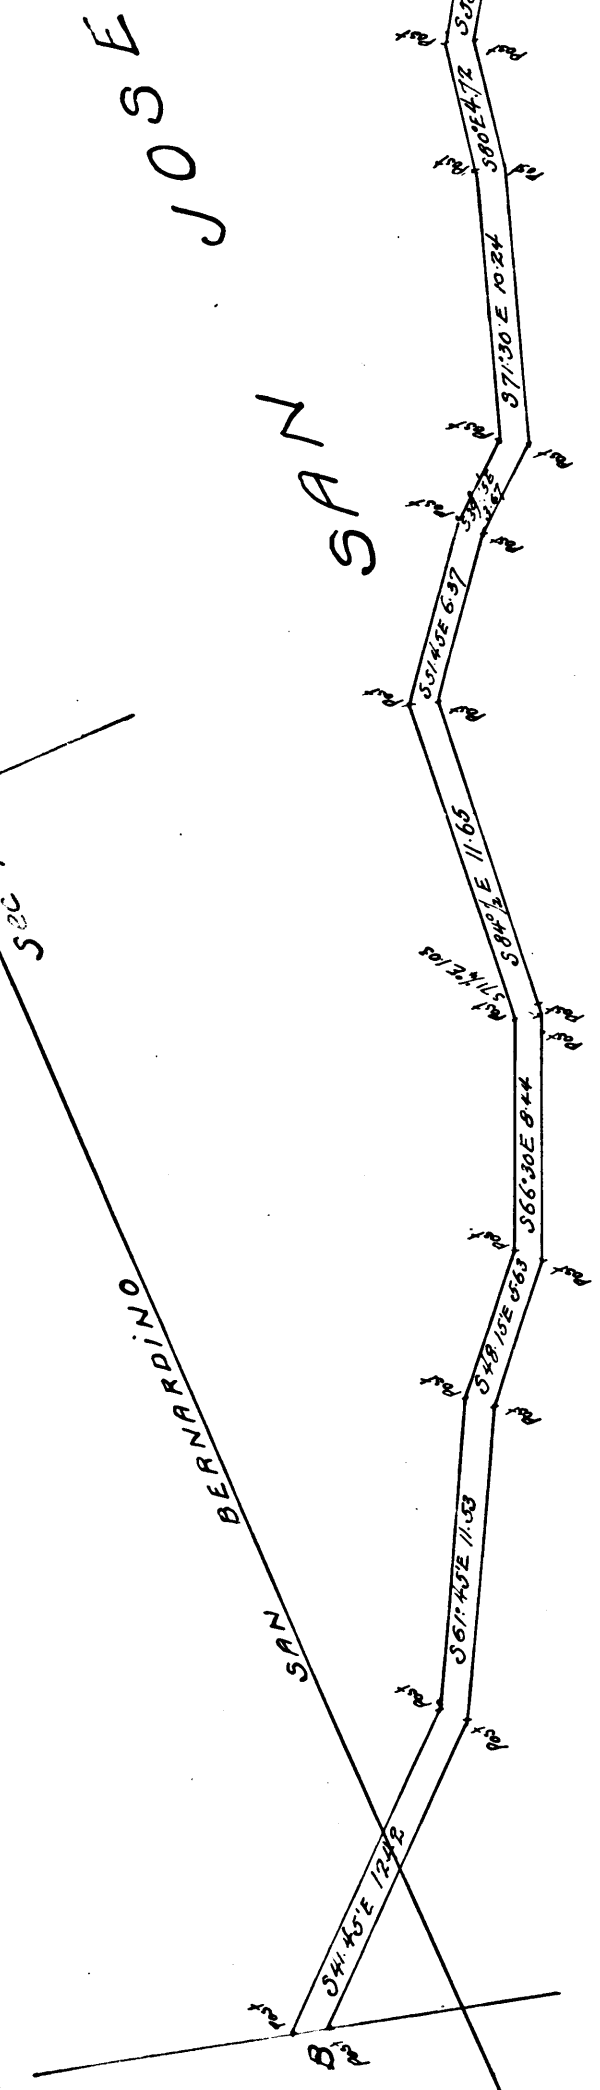


RANCHO

ADDITION TO

SEC 11
SEC 12

T.1.S.R.9.W.

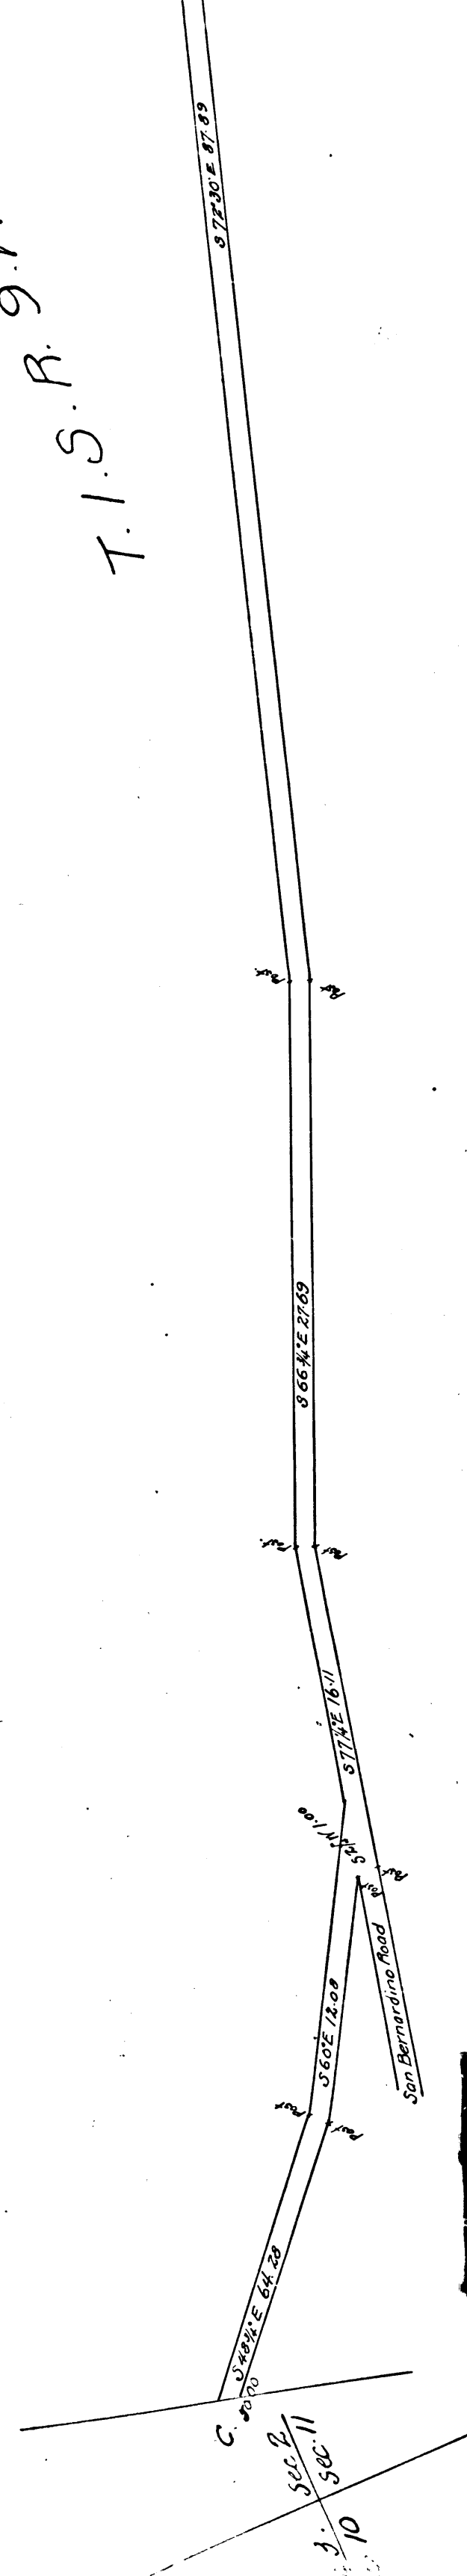

JOSE

SAN

RANCHO

JOSE

CS	6791
----	------

A3	OF	A5
----	----	----

Sec 34 Sec 35
Sec 2. Sec 3

BASE LINE

JOSE

JOSE
RAN

RANCHO

Sec 2
Sec 3

37130 E 1024
30847 E 30847 E 012
37130 E 1619
37130 E 1800

R A

T. 1. S. R. 5. N.

N.

LINE
Sec 13
Sec 14

LINE
Sec 12
Sec 13
Sec 1
Sec 10


Mrs Yorba

RANGE

	CS	6791
	A4	OF A5

JOSE

sec. 7. sec. 8.
sec. 16. sec. 17.

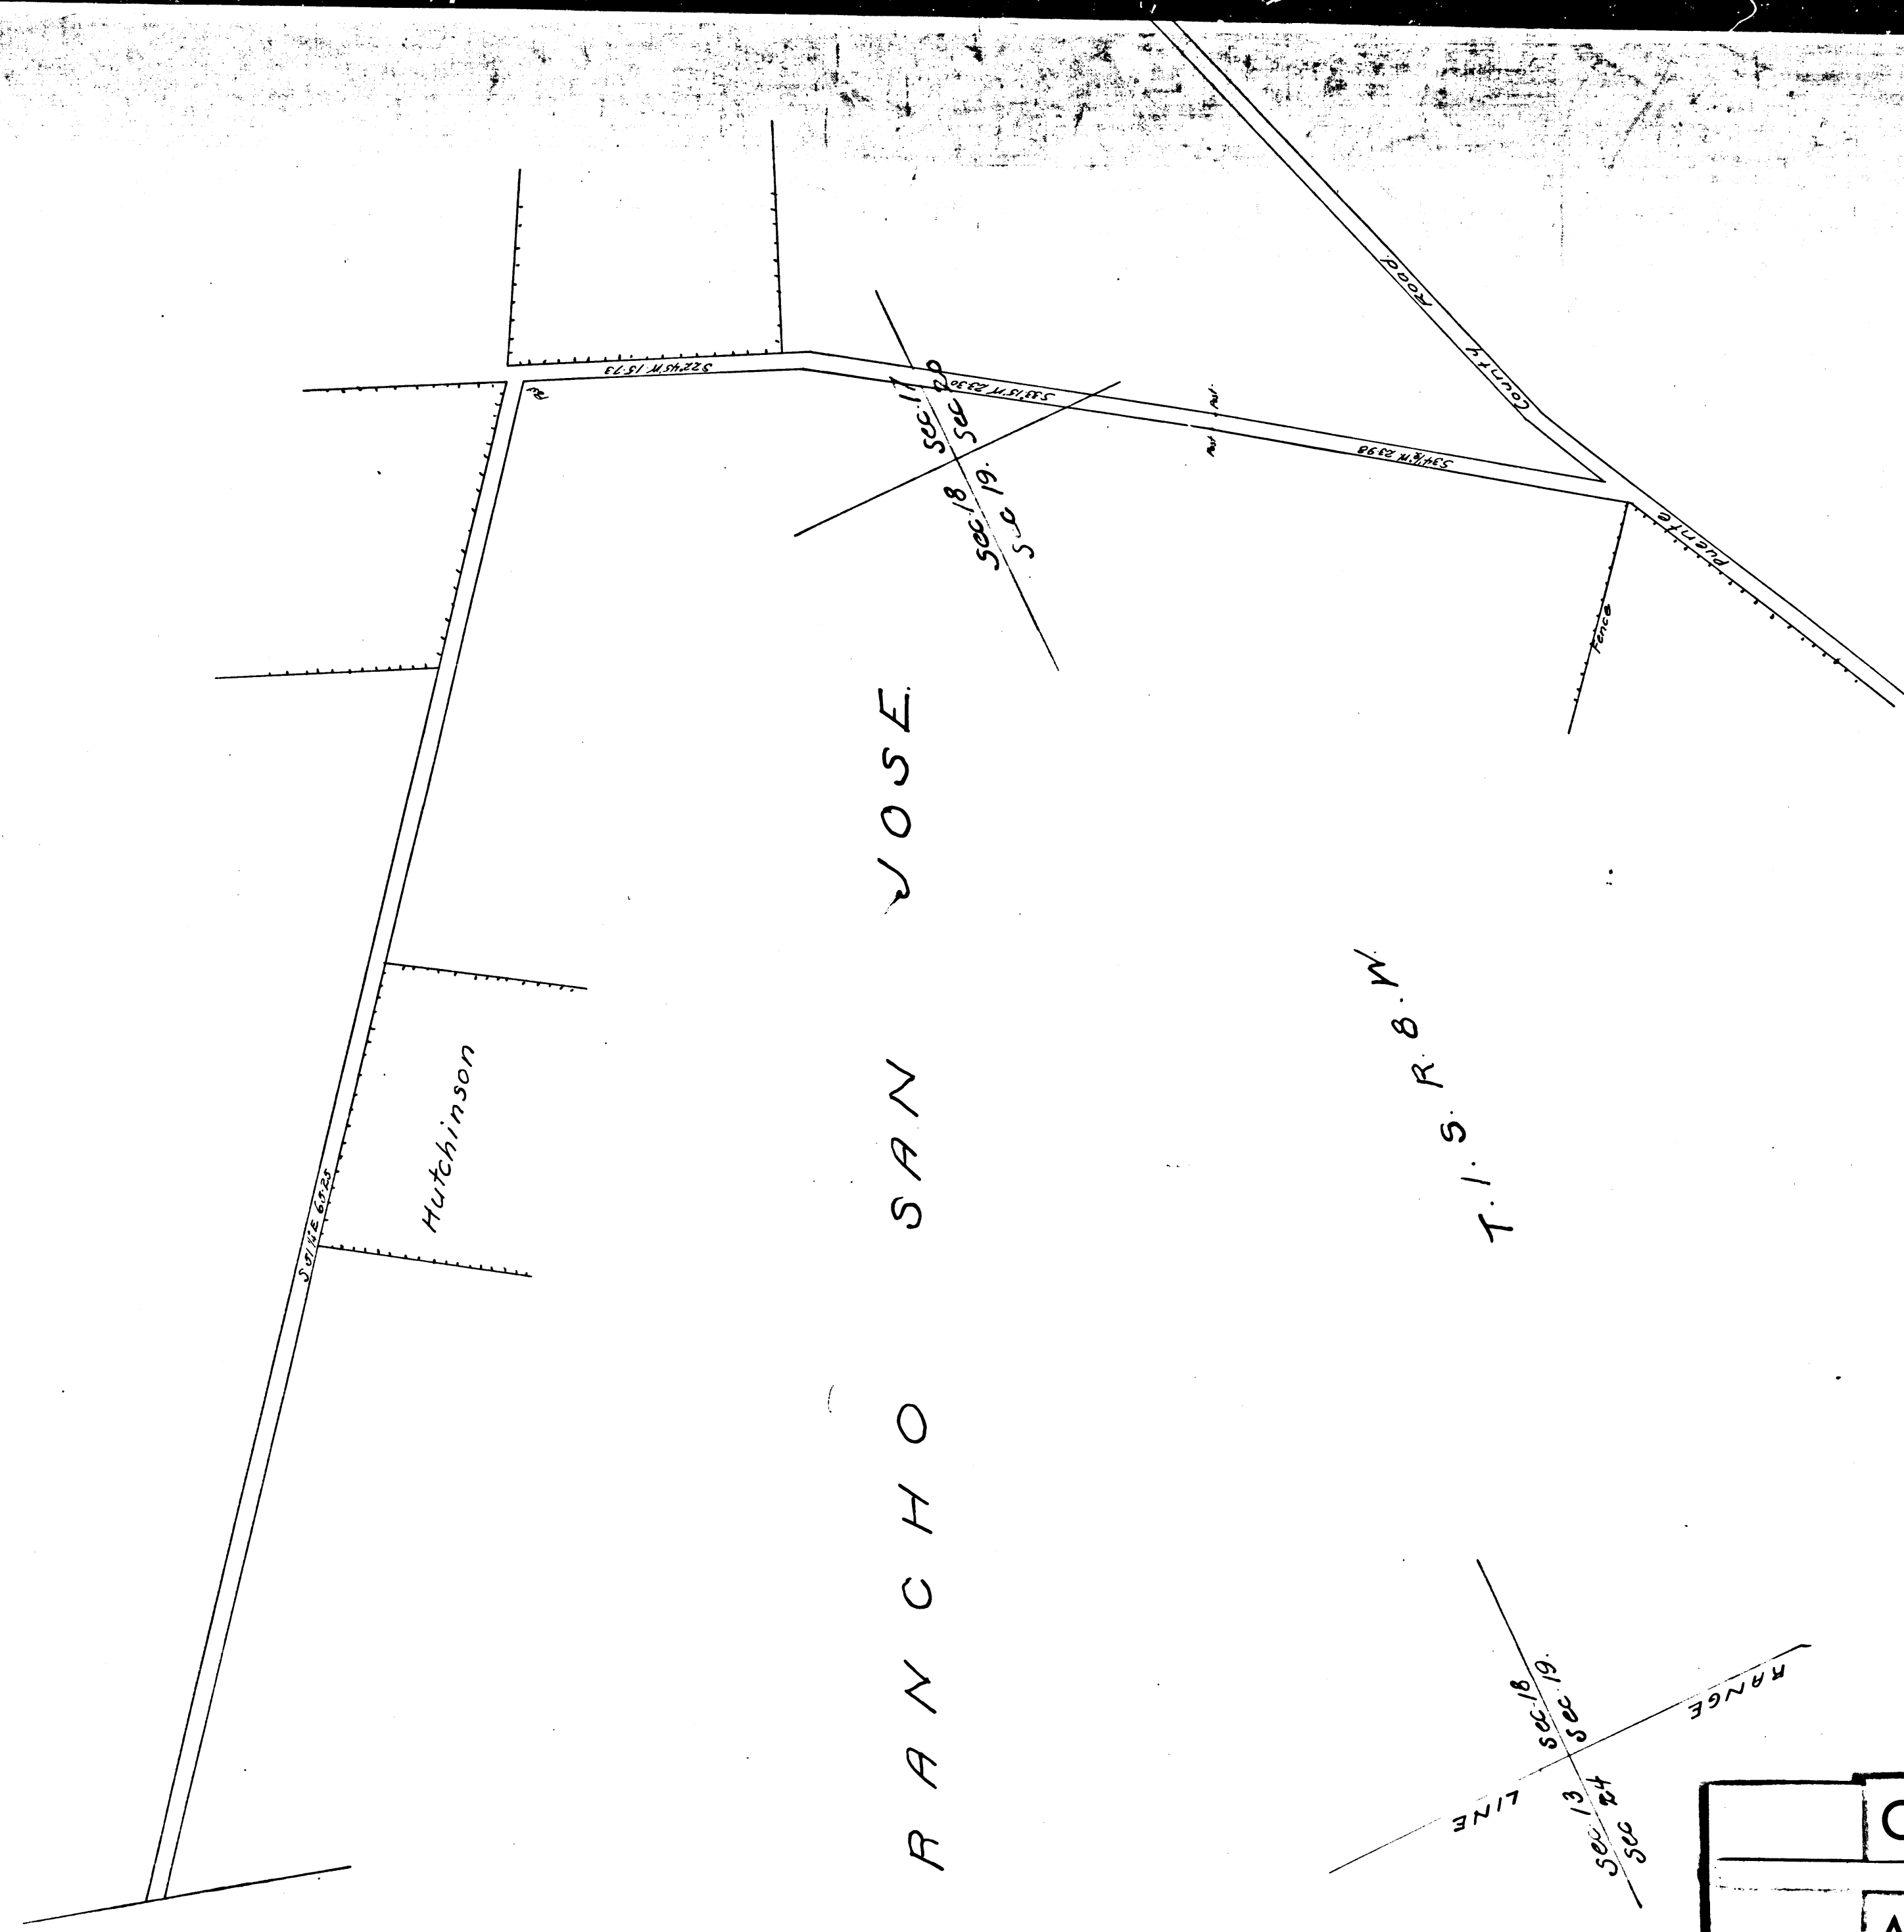

T. 1. S. R. 8. W.

CS	6791
A5	OF A5