


California Cooperative

Colond track

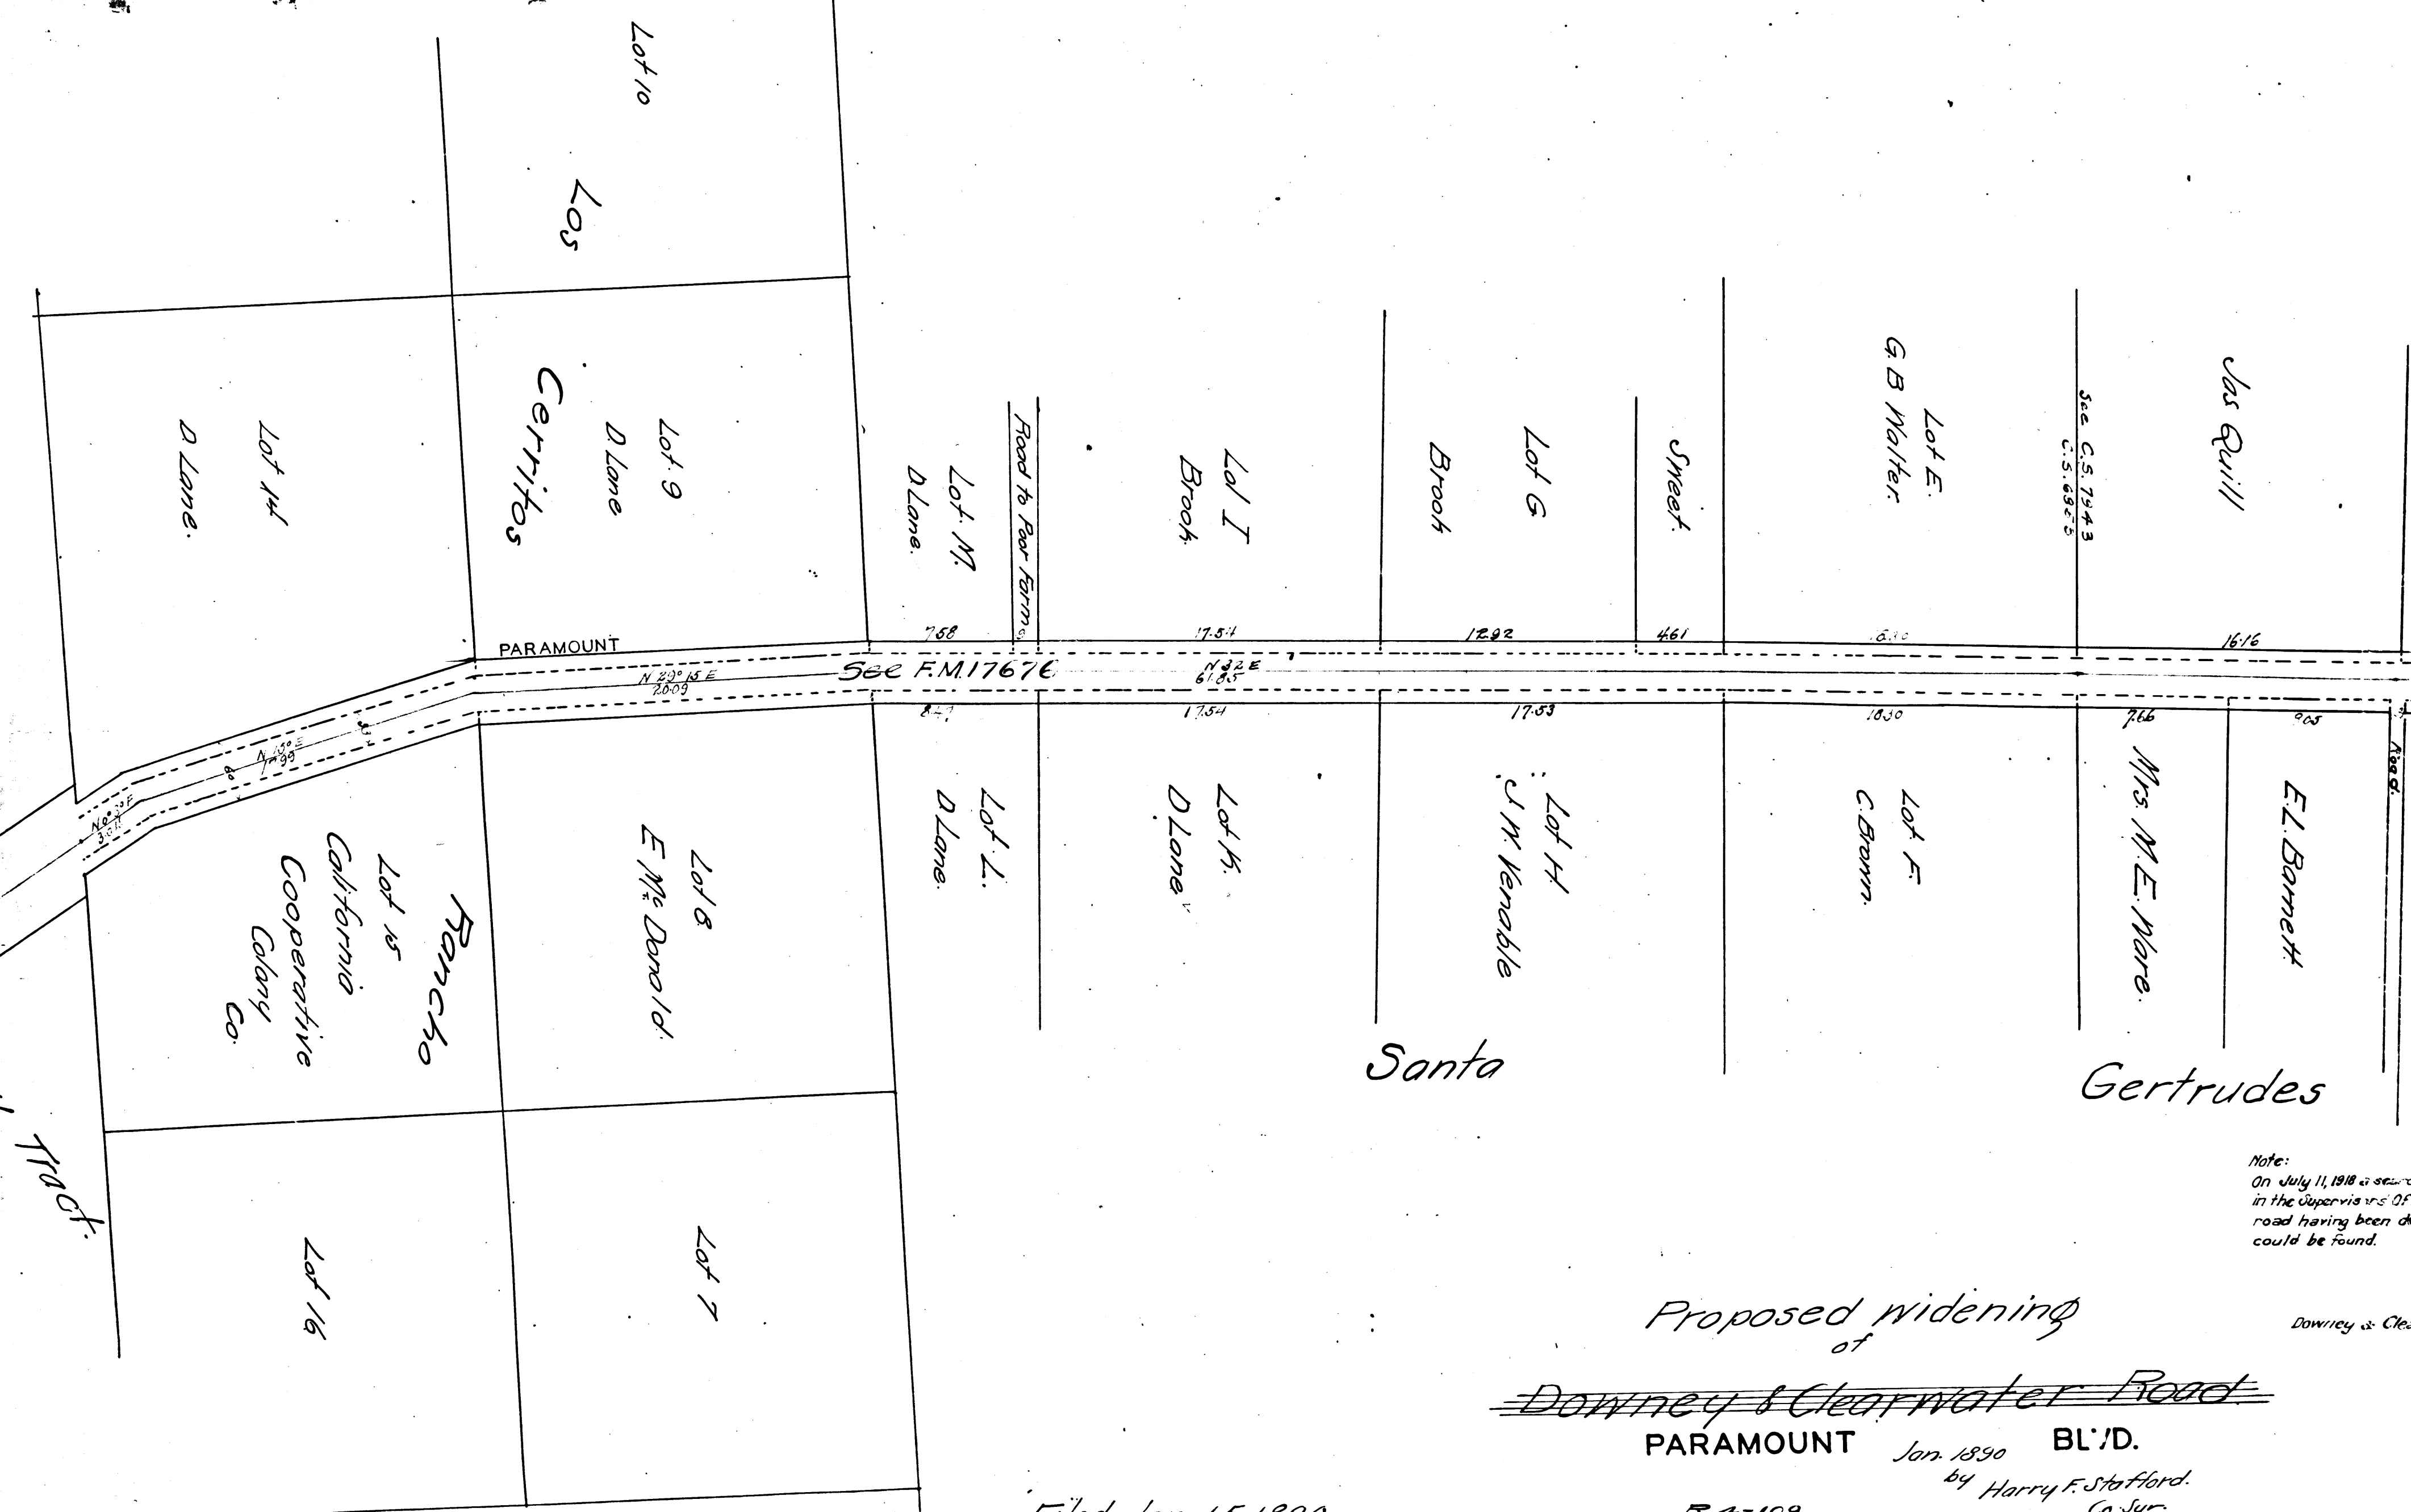

Note:  
On July 11, 1918 a search  
in the Supervisors' Office  
road having been done  
could be found.


Downey & Clear

Proposed widening  
of  
~~Downey & Clearwater Road~~  
PARAMOUNT Jan. 1890 B.L.'D.  
by Harry F. Stafford.  
Co. Sur.  
R 4-109  
I.M. 32 C. S. 6797

Filed Jan. 15 1890  
Road Book 13-15

Scale: Longitudal - 5 ch = 1 in  
Cross Section 100' = 1"

CS 6797  
A1 OF A2

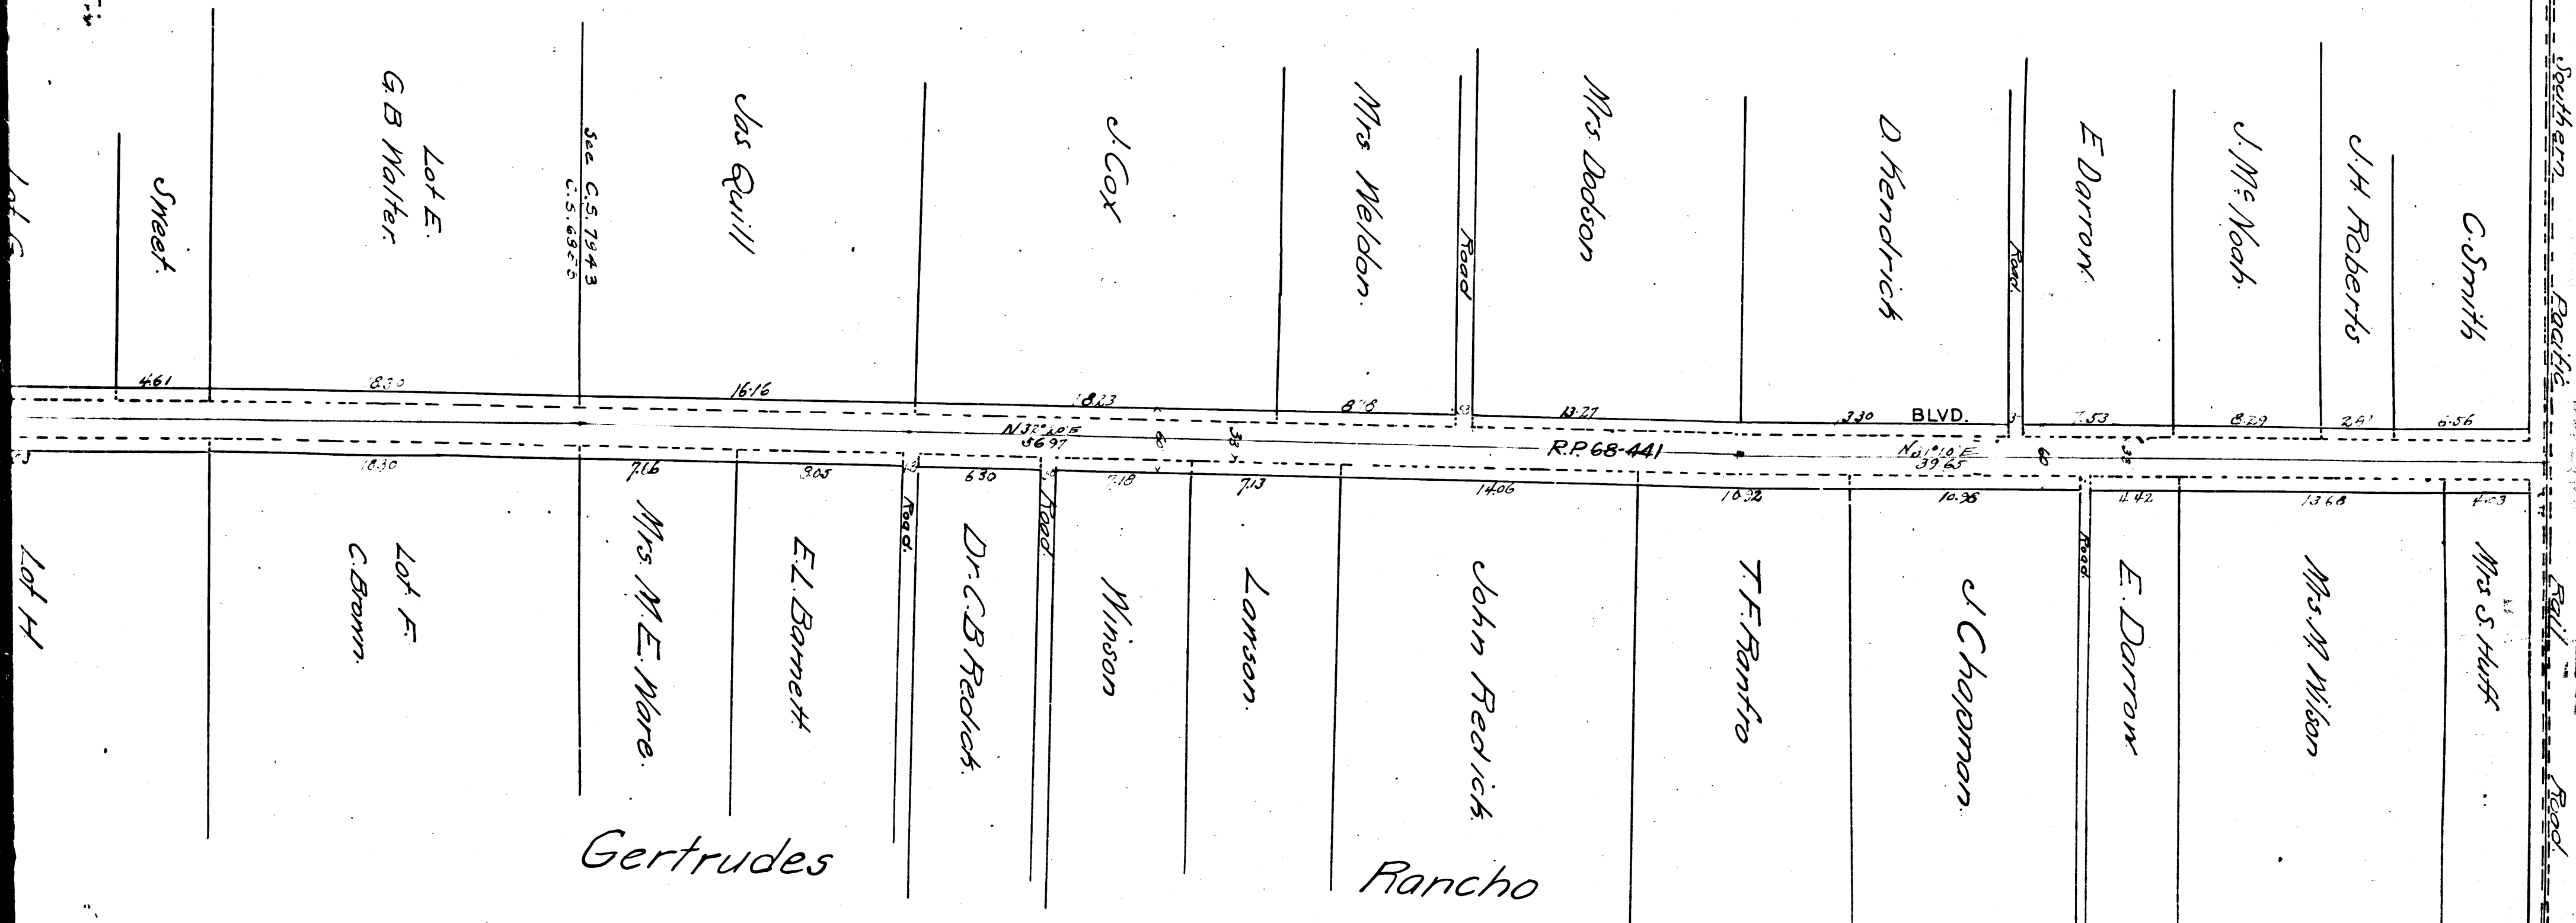

Note:  
 On July 11, 1918 a search was made, of the records  
 in the Supervisors' Office, and no record of this  
 road having been declared a public highway,  
 could be found.  
 County Surveyor.

Downey & Clearwater Road changed to College Ave. D. 13-79


Proposed widening  
 of

~~Downey & Clearwater Road~~

PARAMOUNT BLVD.  
 Jan. 1890  
 by Harry F. Stafford.  
 R 4-109 Co Sur  
 I.M. 32 C. S. 6797

Scale: Longitudal - 5 ch = 1 in  
 Cross Section 100' = 1"

INDEX 32

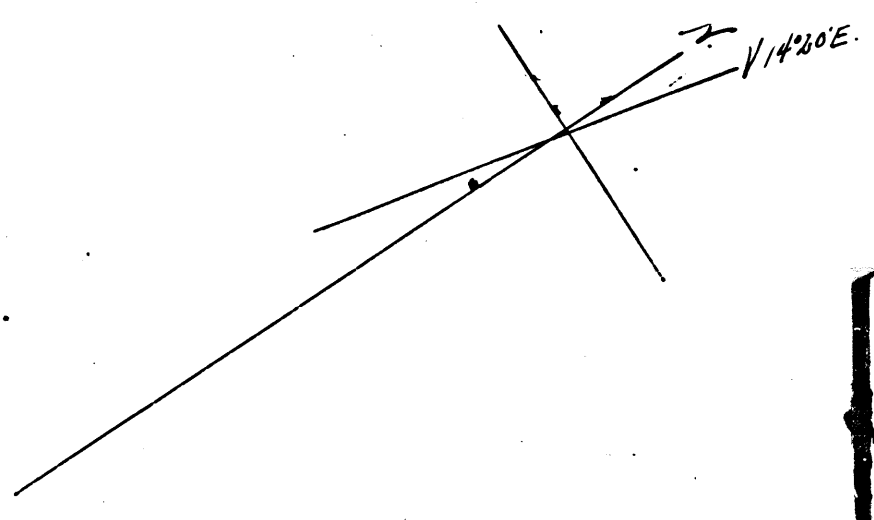

CS	6797
A 2	OF A 2