


Rancho Los Feliz.

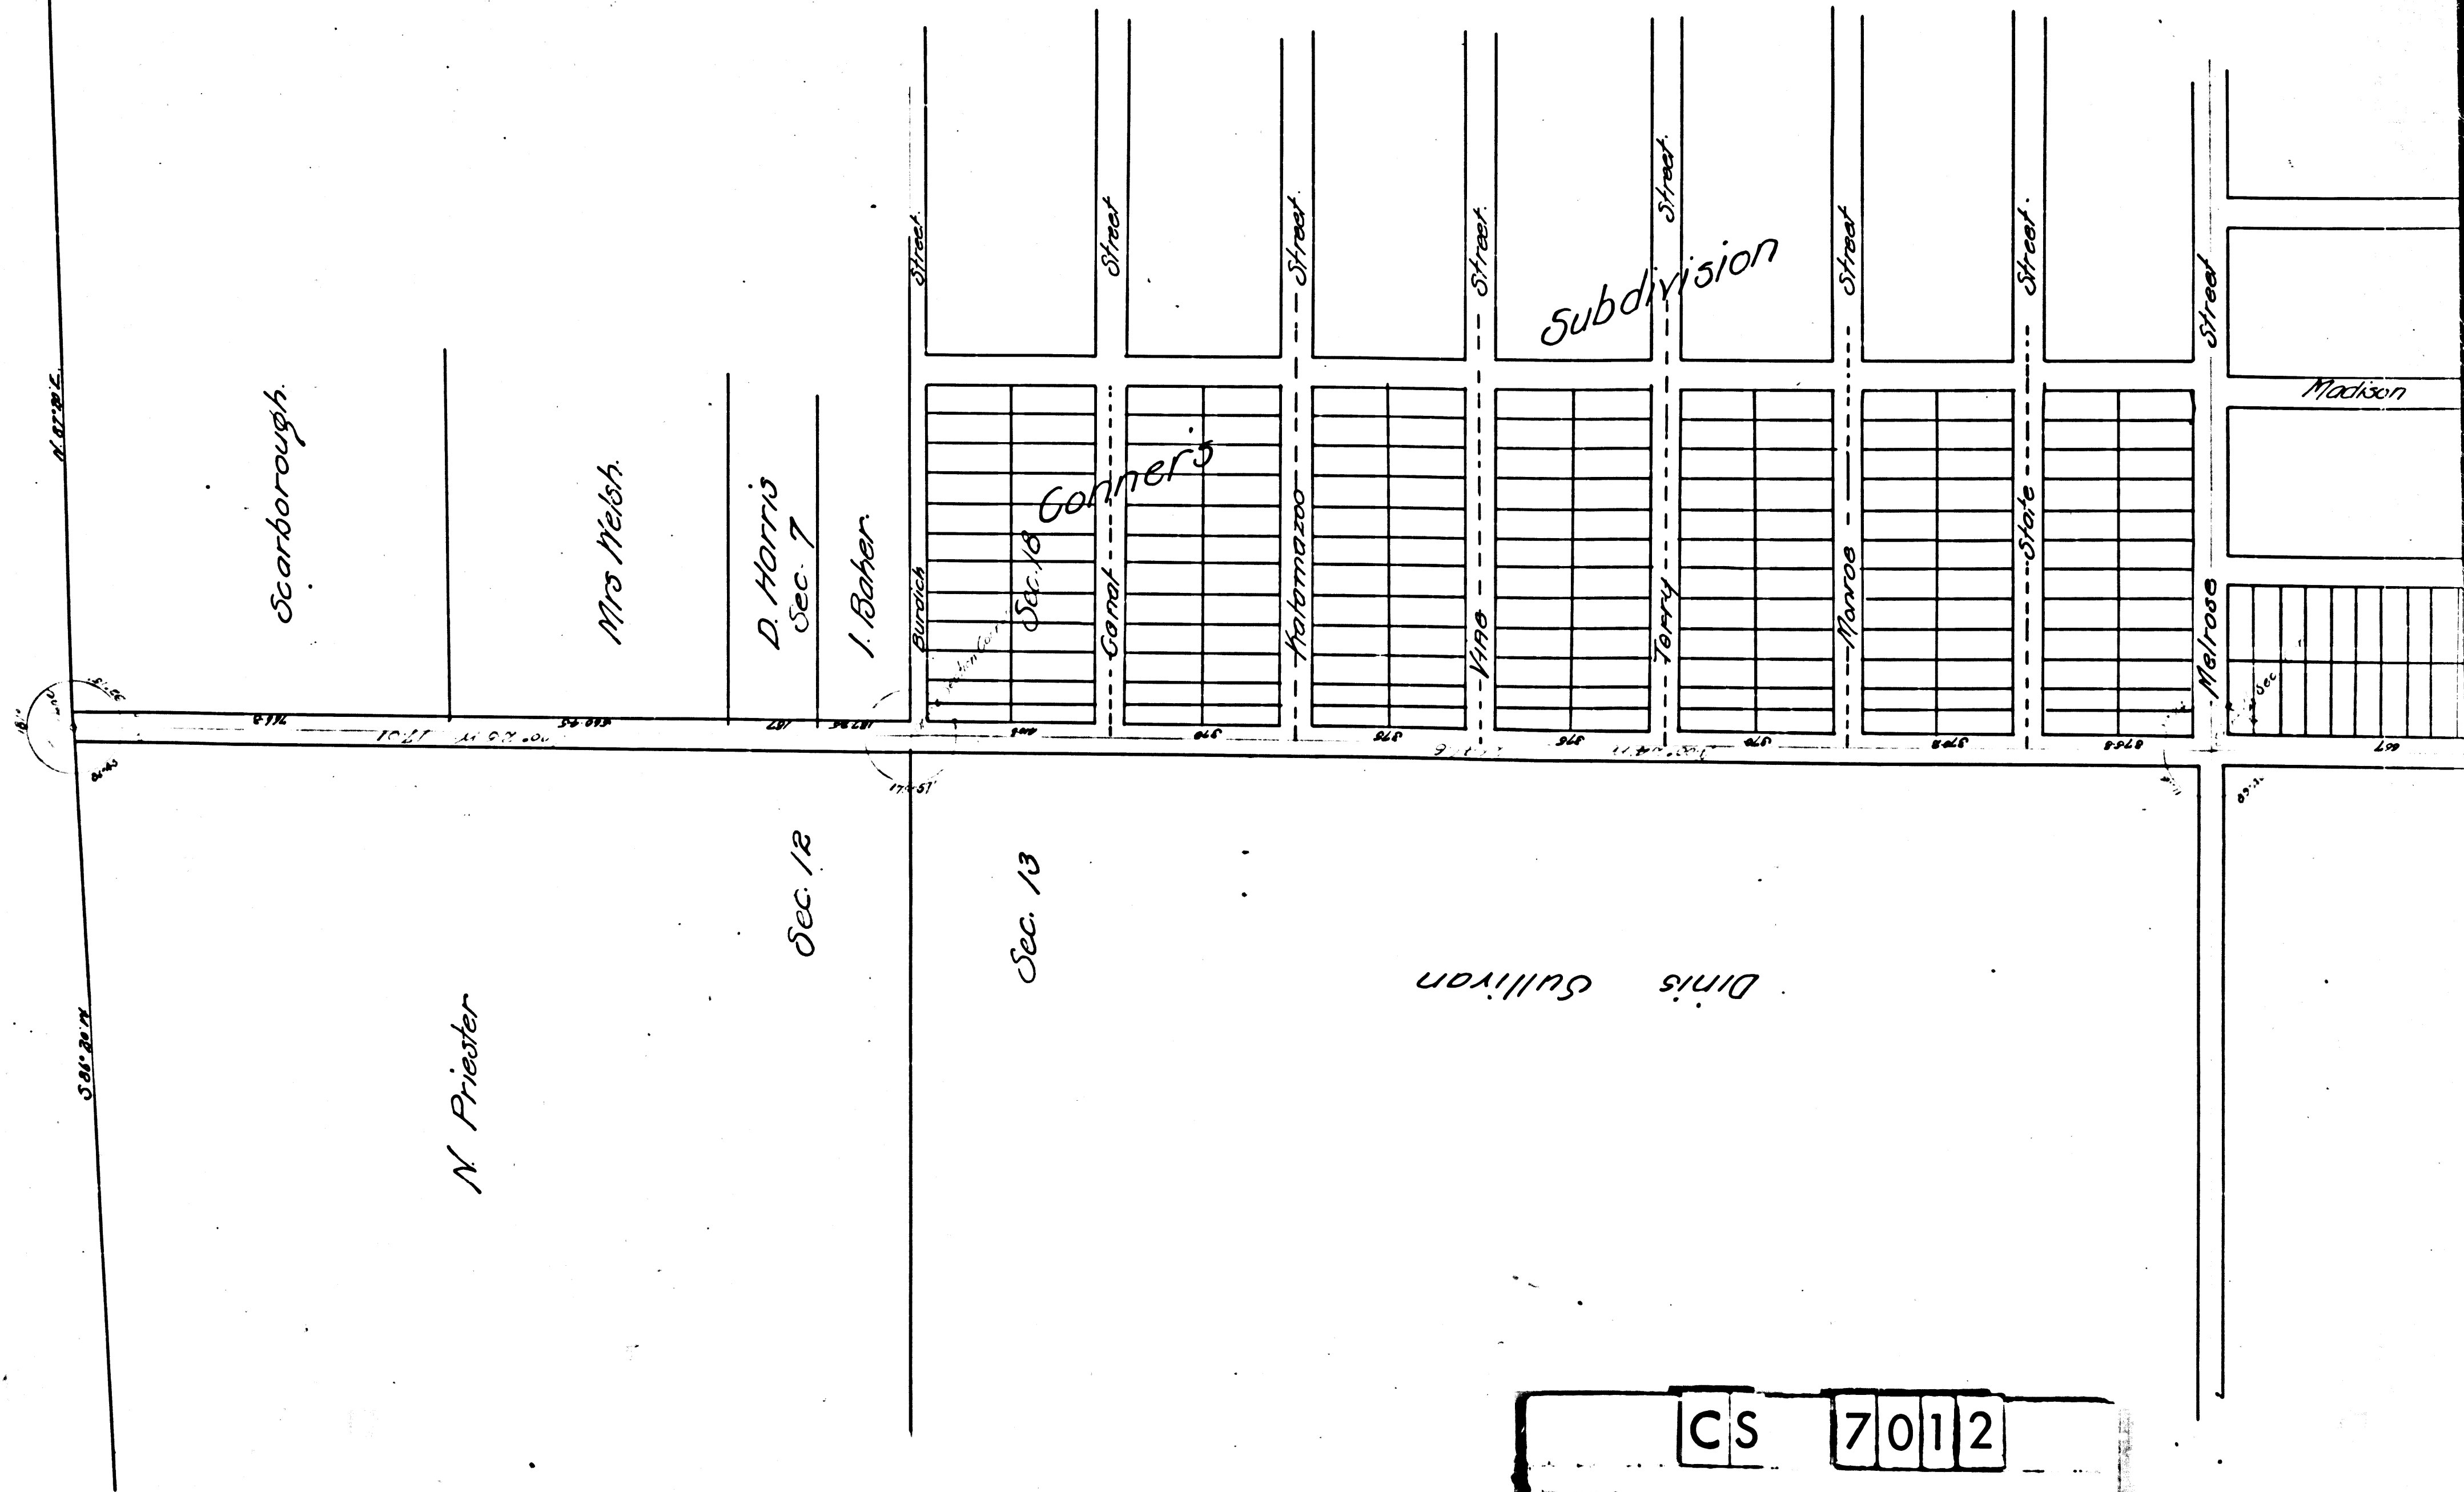

CS 7012
A1 OF A4

CS 7012
A2 OF A4

H. T. Hazard

Adina Mitchell

Joseph Haddingham

Sec. 24

Dummy

Sec. 13

Part of Dayton Heights

J. Atkinson

J S Mathan

Sec. 19

Sec. 6

Line

Avenue

Sec. 18

Avenue

Street

Avenue

Barran

Heights

Street

Whitey

Middlebury

Dayton

Street

Madison

Street


Melrose

M R P

CS 7012
A3 OF A4

Vermont Avenue
from Pico ~~Street~~^{BLVD} to Prospect Park.
Surveyed under instructions and by order from
Honorable Board of Supervisors
Dated January 22^d 1891
by Harry F. Stafford
County Surveyor.

C. S. 7012
I.M. 9440

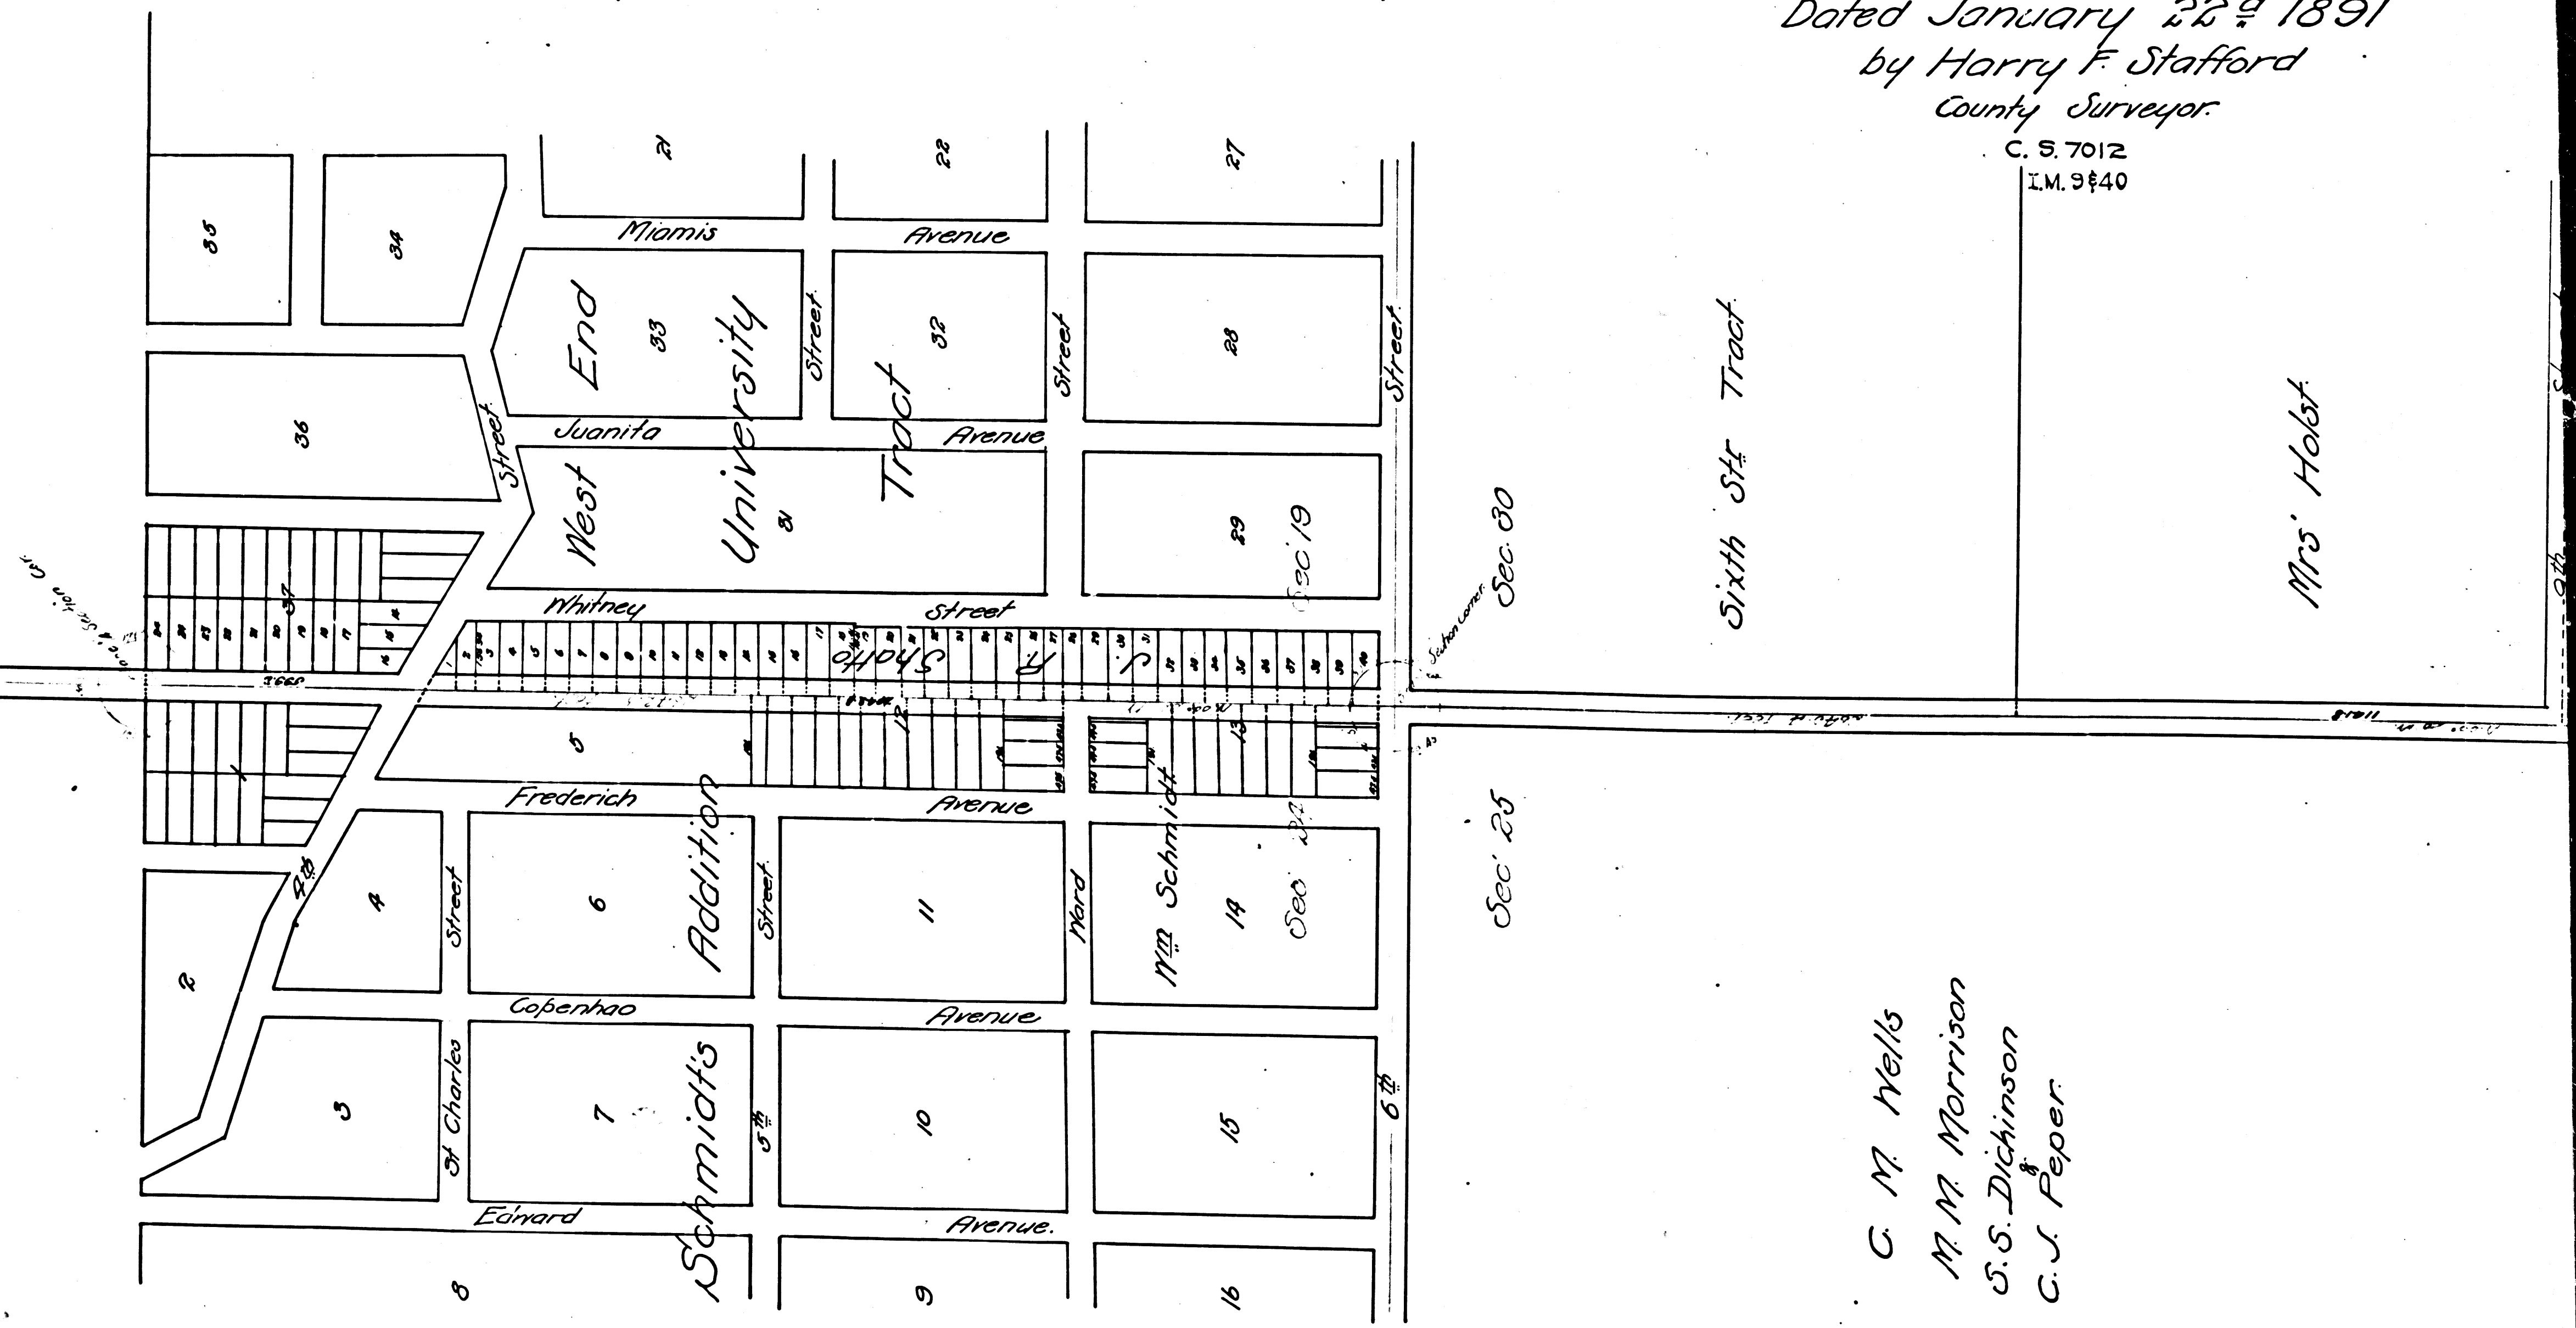

C. M. Wells
M. M. Morrison
S. S. Dickinson
C. J. Peper


M D P

Filed in Supervisors office
May 20 1892 Box 15 N° 33

CS 7012
A4 OF A4

Vermont Avenue

From Pico ~~Street~~ ^{BLVD} to Prospect Park.
and under instructions and by order from the
Honorable Board of Supervisors
Dated January 22^d 1891
by Harry F. Stafford
County Surveyor.

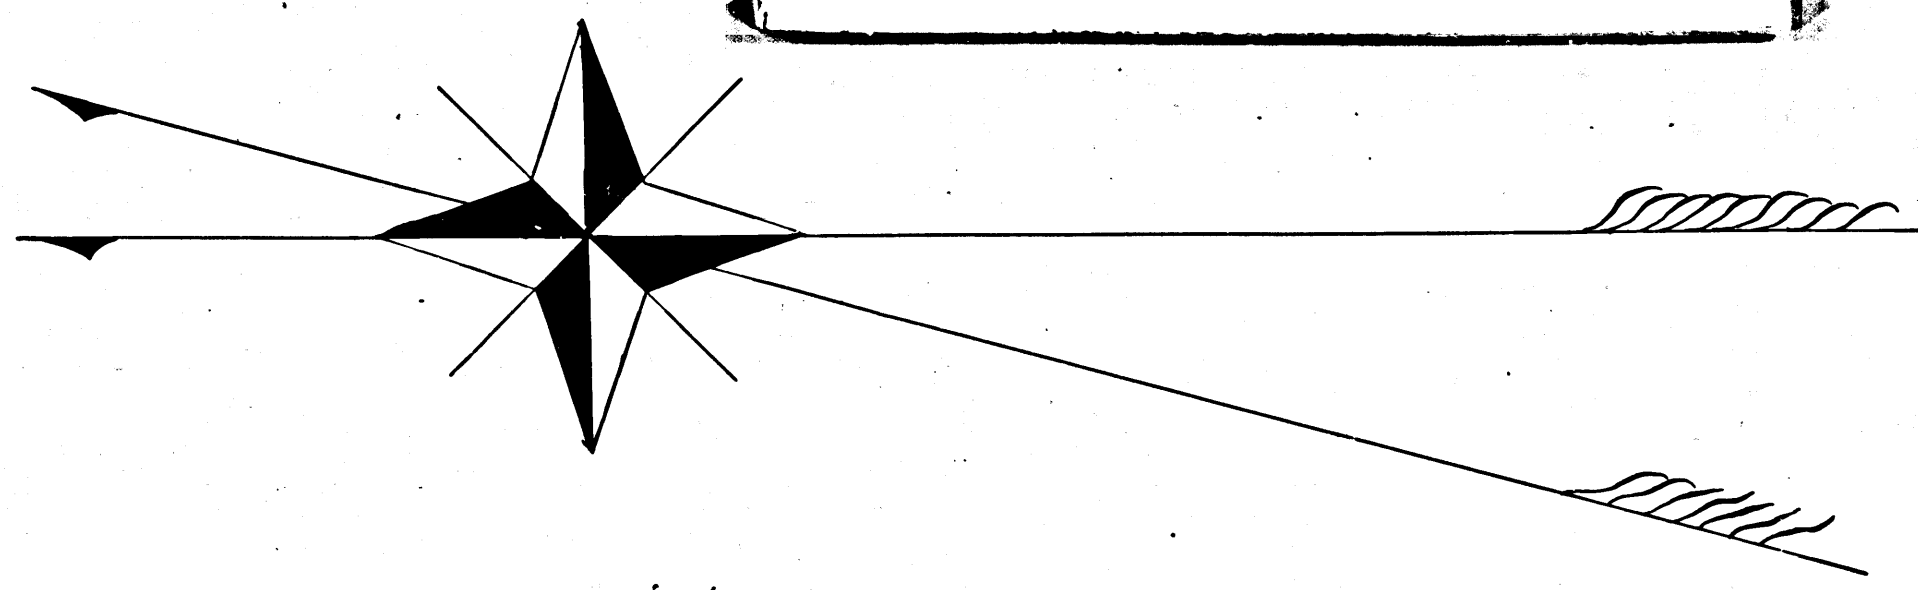

Scale 200 feet to one inch

C. S. 7012
I.M. 9440

Sixth St^r Tract

Mrs. Holst


9th Street

B Ballorino

Sec 30

Sec 31

C. M. Wells
M. M. Morrison
S. S. Dickinson
C. J. Peper

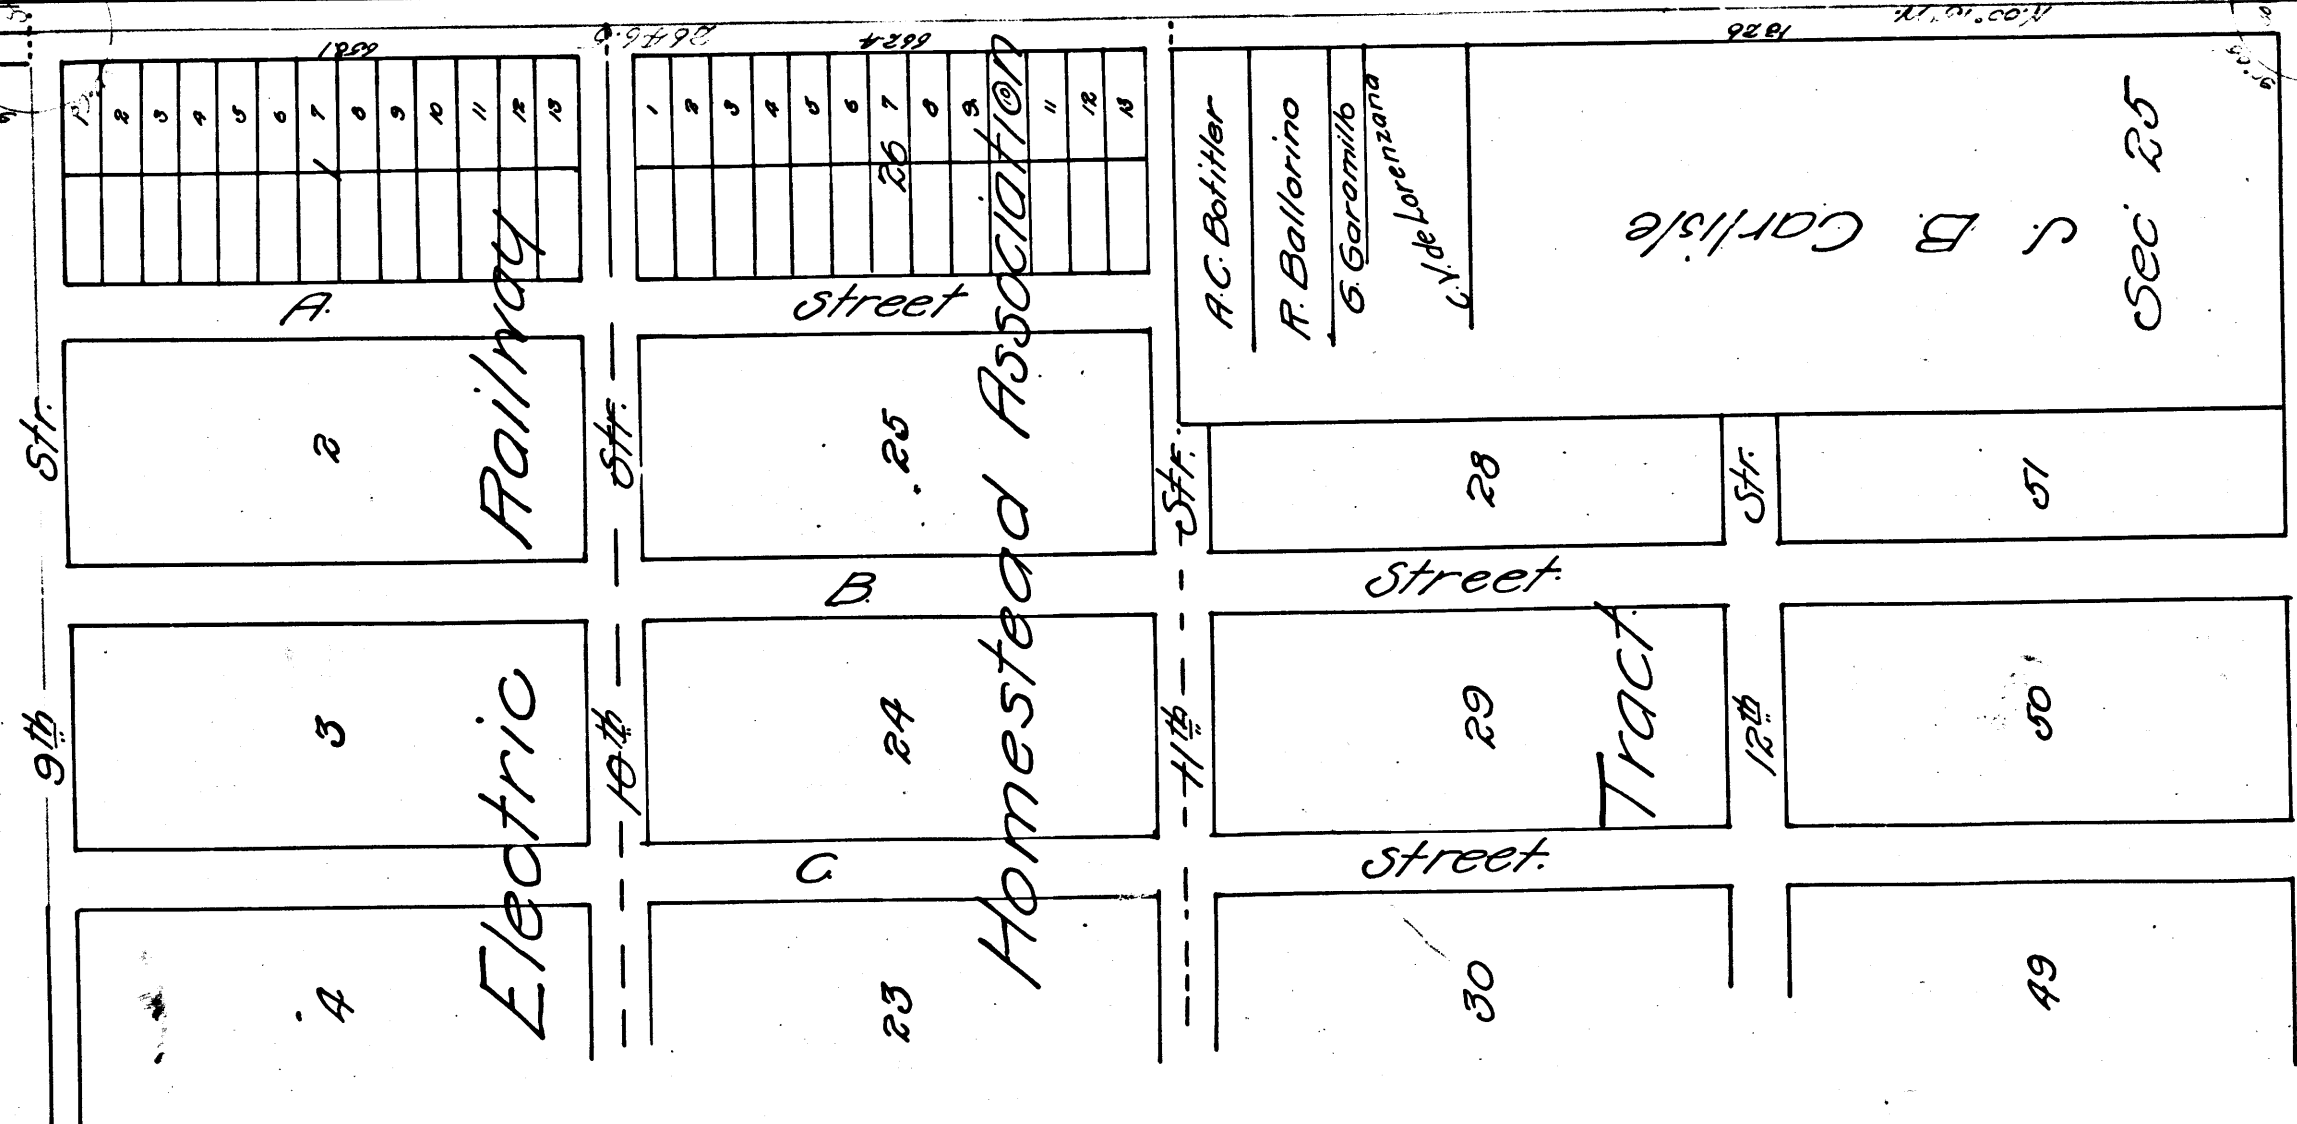

Sec 36