


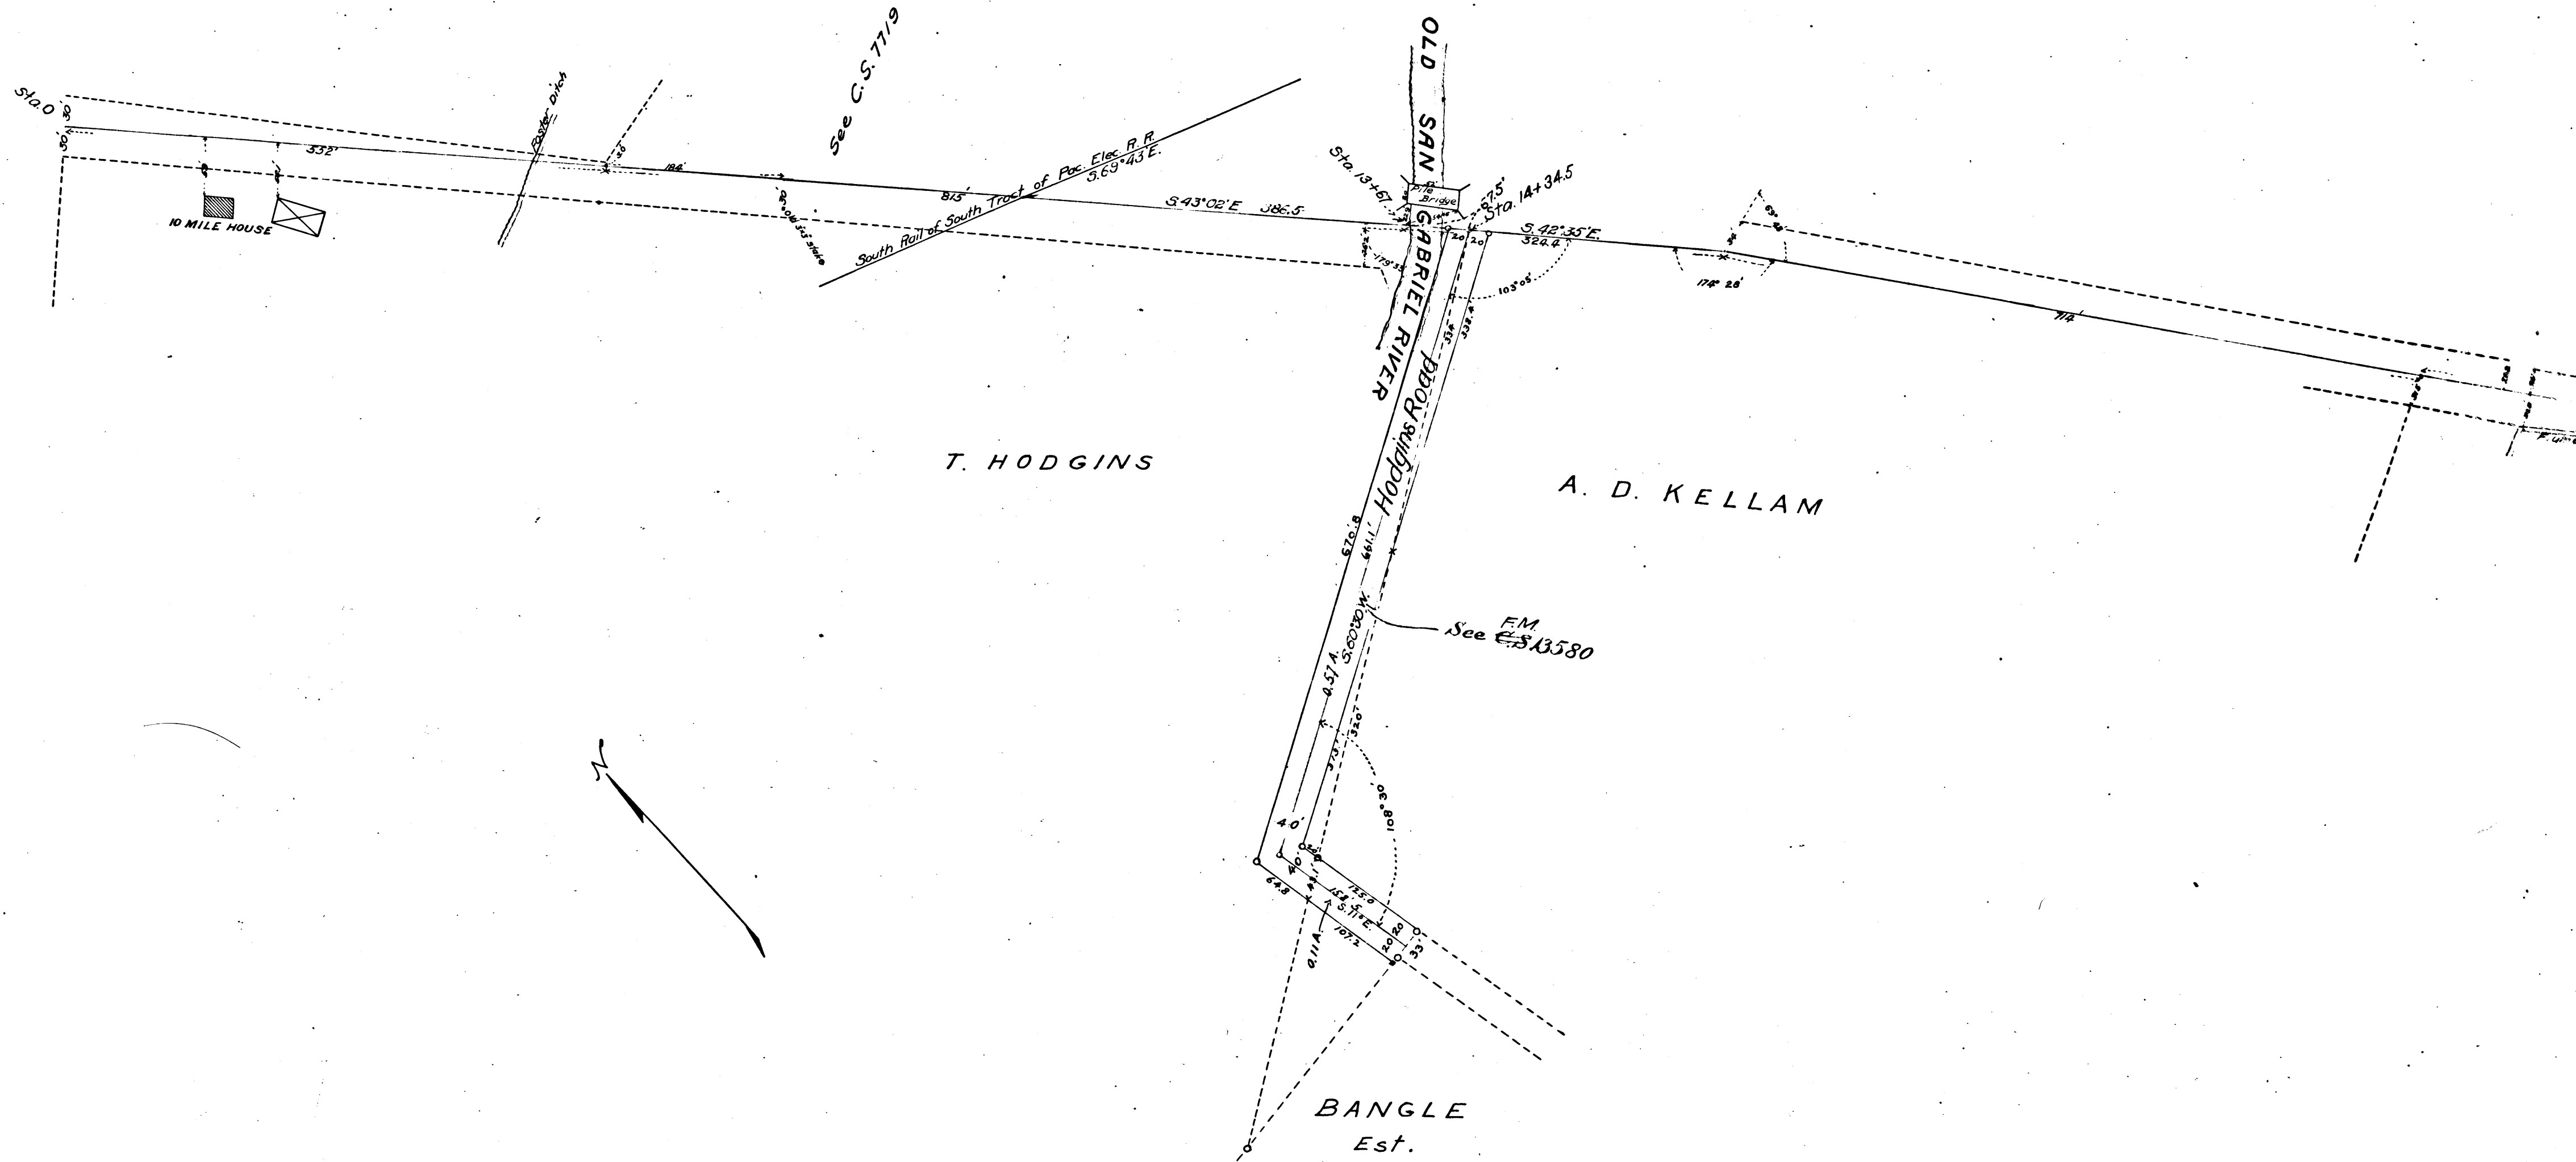

CS	70	22
A1	OF	A5

MAP
showing survey of a portion of
Anaheim Telegraph Road

made in March 1899 by
Jos. H. Smith County Surveyor
Scale 100' = 1"


F.B. 20-15, 34, 35.

C.S. 7022

Anaheim Telegraph Road declared a public highway, 60 feet wide on Feb. 5, 1872
as per Frank Lecouvreur's survey in 1872 as shown upon C.S. 6769


See D: 24-199 Min. Book 5-143

I. M. 33 & 36

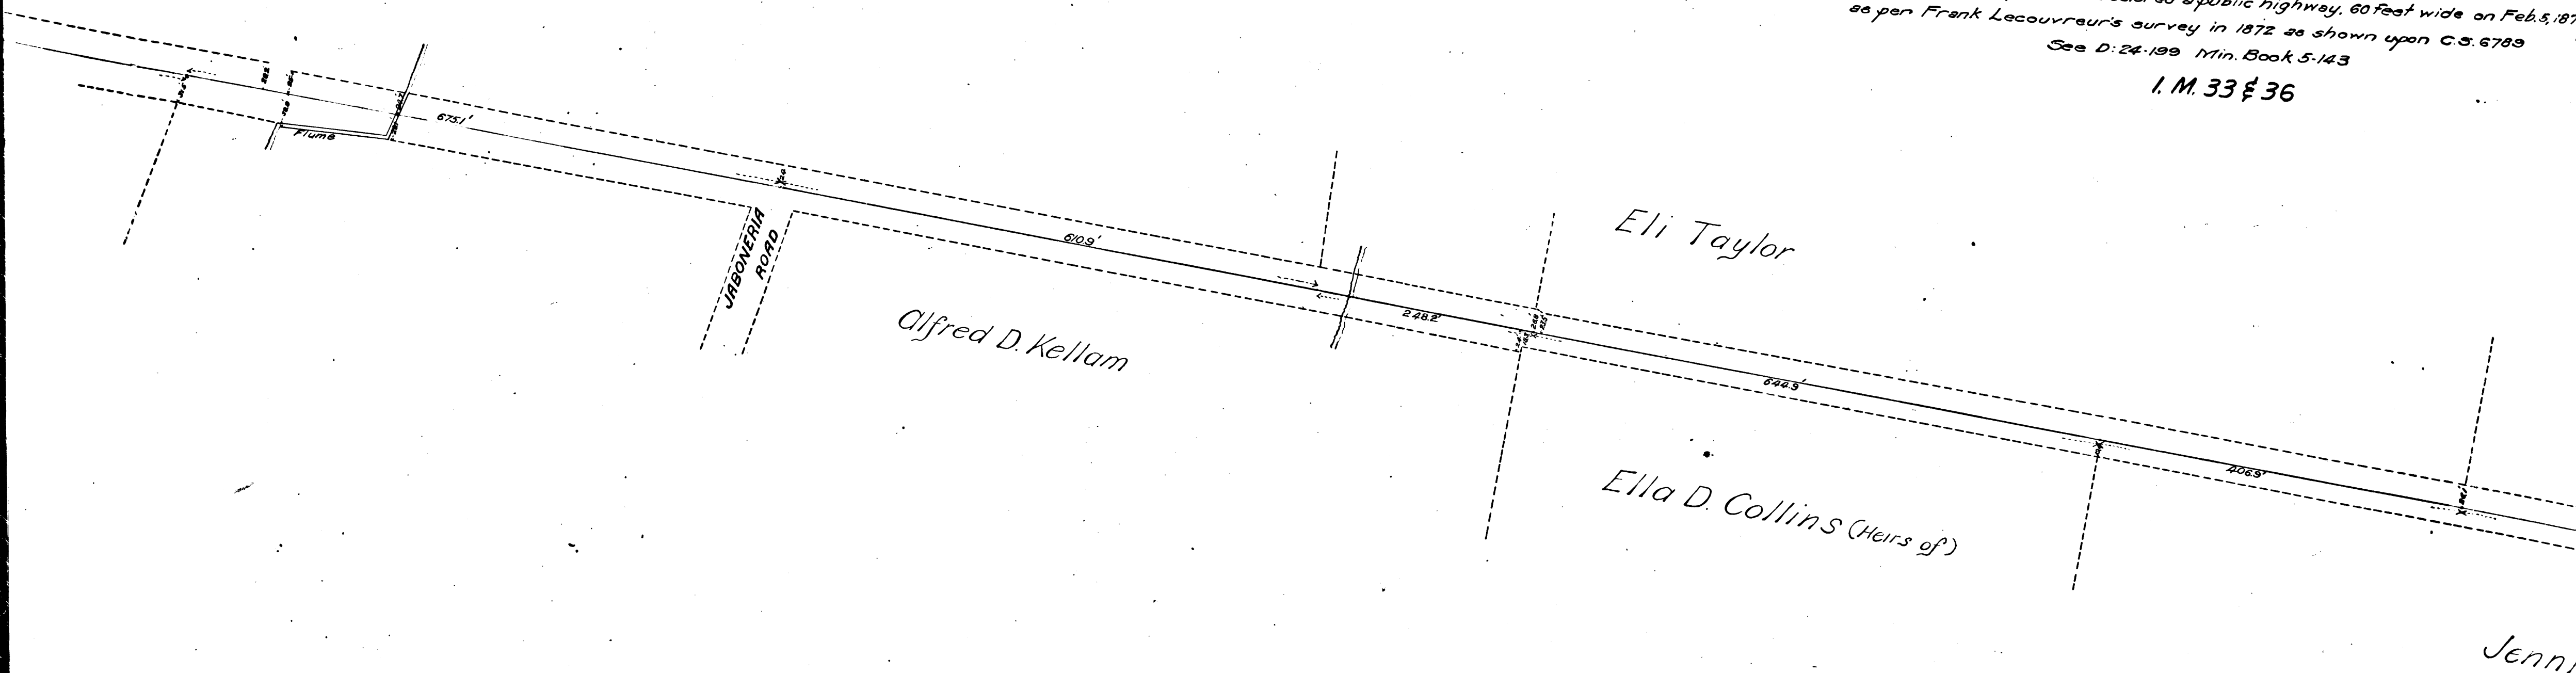


C	S	7	0	2	2
A	2	O	F	A	5


of a portion of
graph Road
rch 1899 by
ounty Surveyor
34, 35.
2
highway, 80 feet wide on Feb. 5, 1872
72 as shown upon C.S. 6789
Book 5-143
36

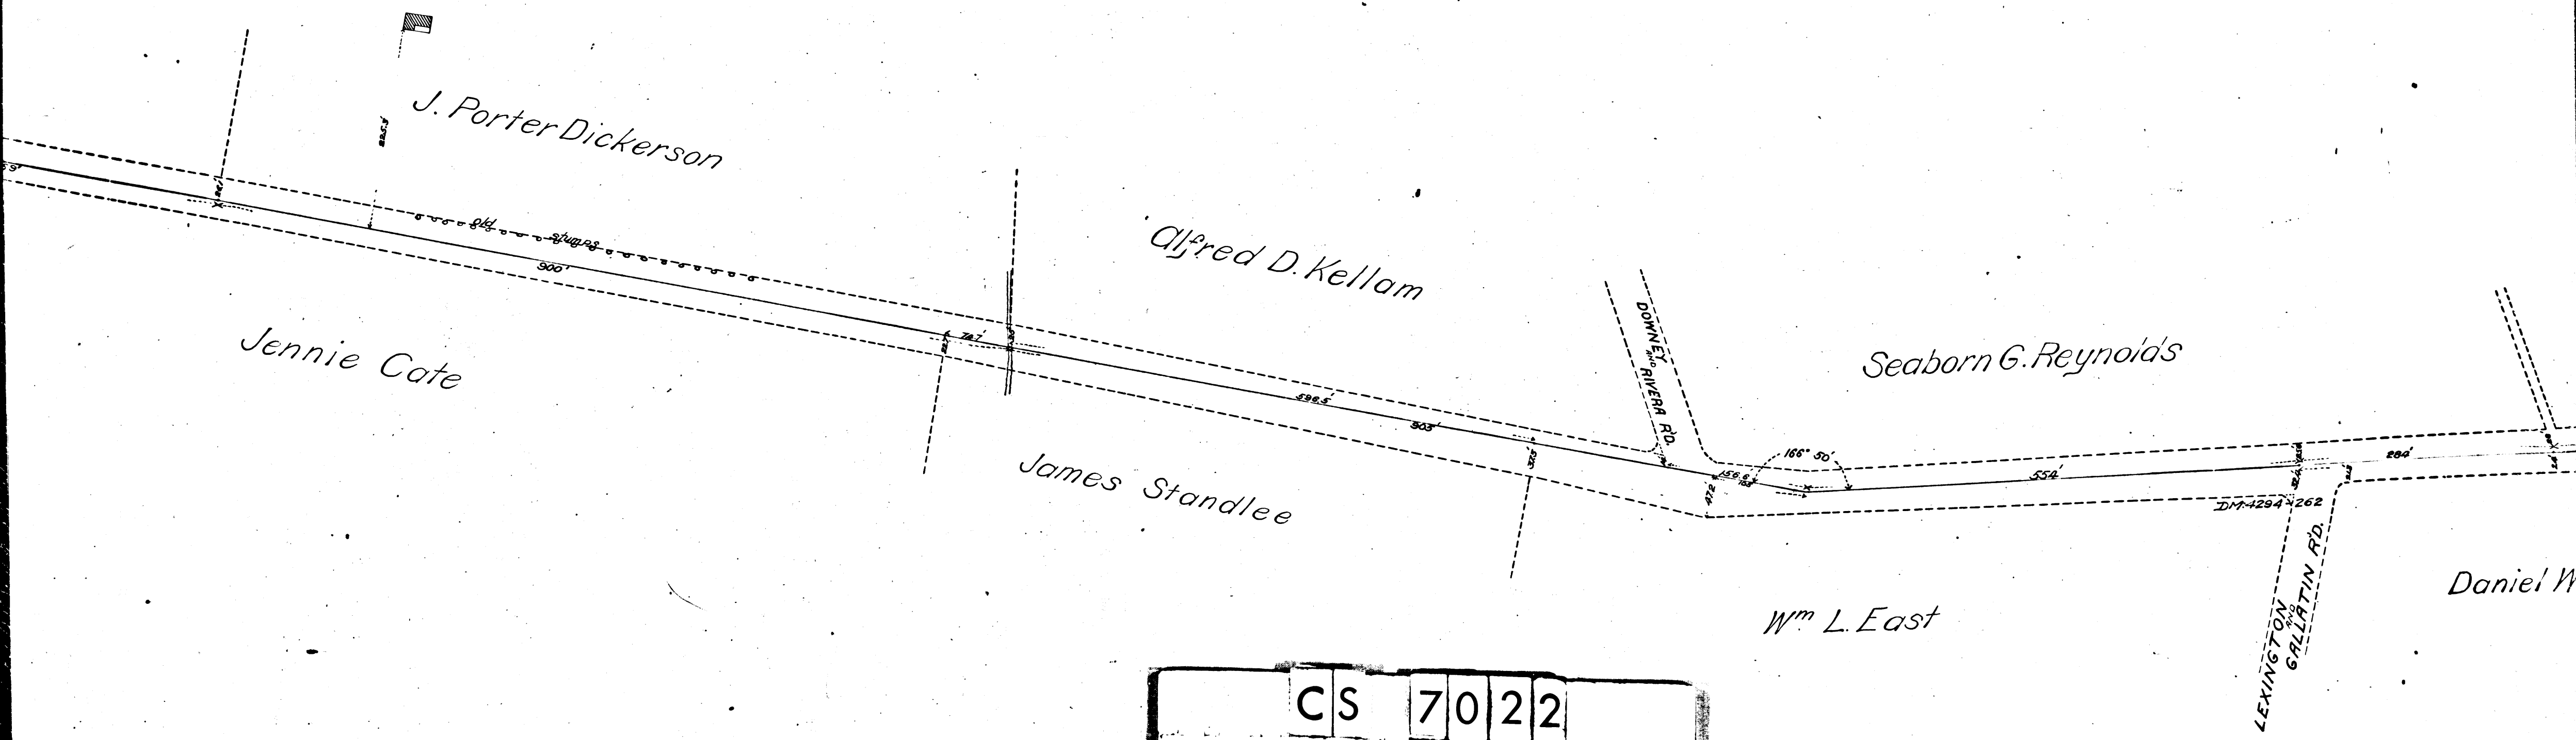

CS	70	22
A3	OF	A5

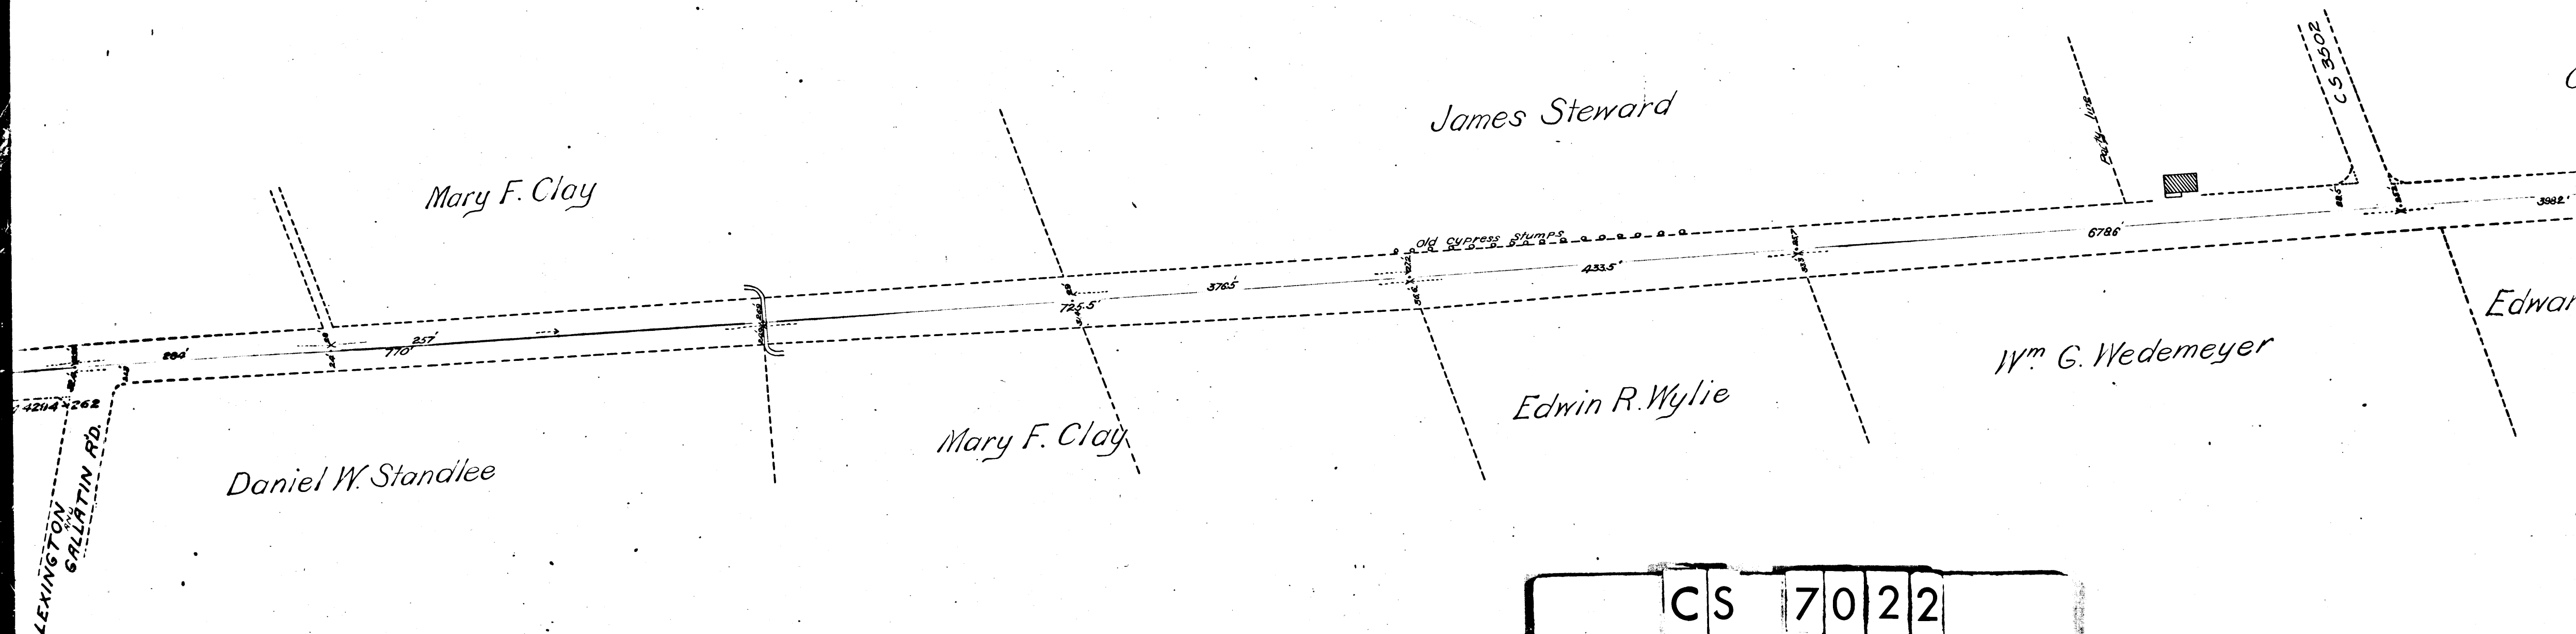

CS	7022	
A4	OF	A5

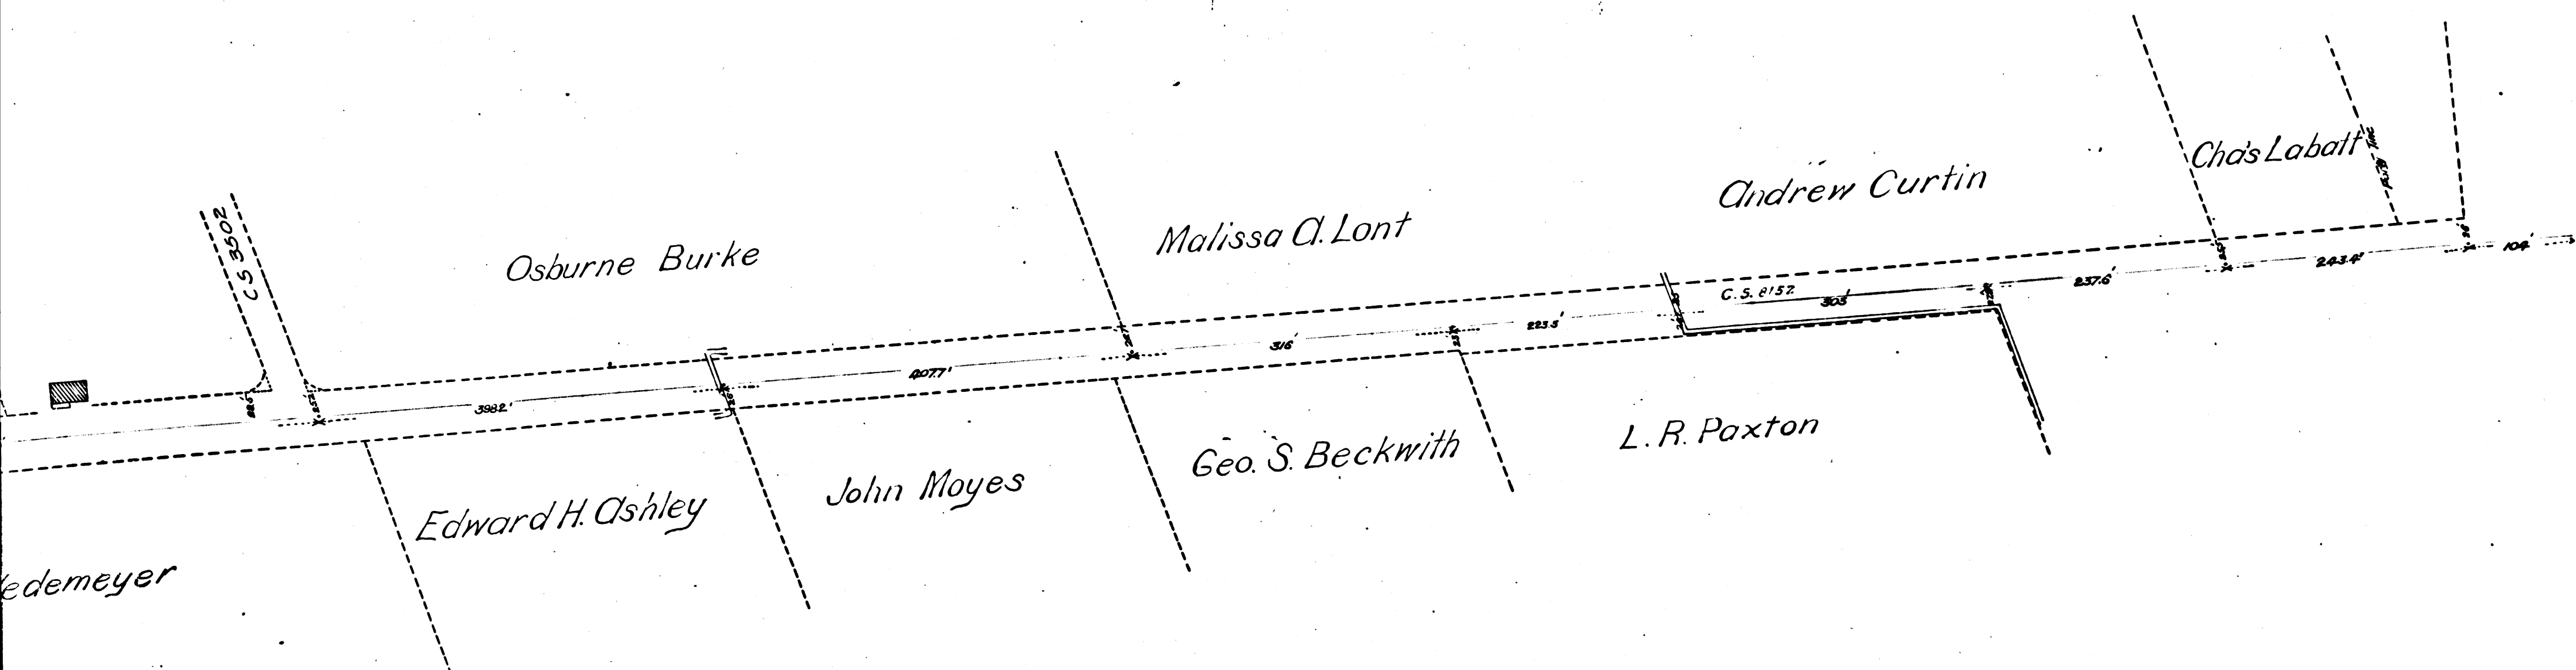

CS	7022
A5	OF A5