


WHITTIER ROAD

Mrs. Strong

NORWALK BLVD.

MAP
of a portion of the
~~NORWALK AND PUENTE MILLS ROAD~~

surveyed in June 1899 by
JOS. H. SMITH Co. Sur.
Longitudinal scale 1"=100' Lateral scale 1"=30'
F.B. 20-42, 43. C.S. 7023
I.M. 37 See C.S. Maps 6810-6850-6650 Sheet 2
Norwalk and Puente Mills Rd. changed to Norwalk Blvd. D:49-105

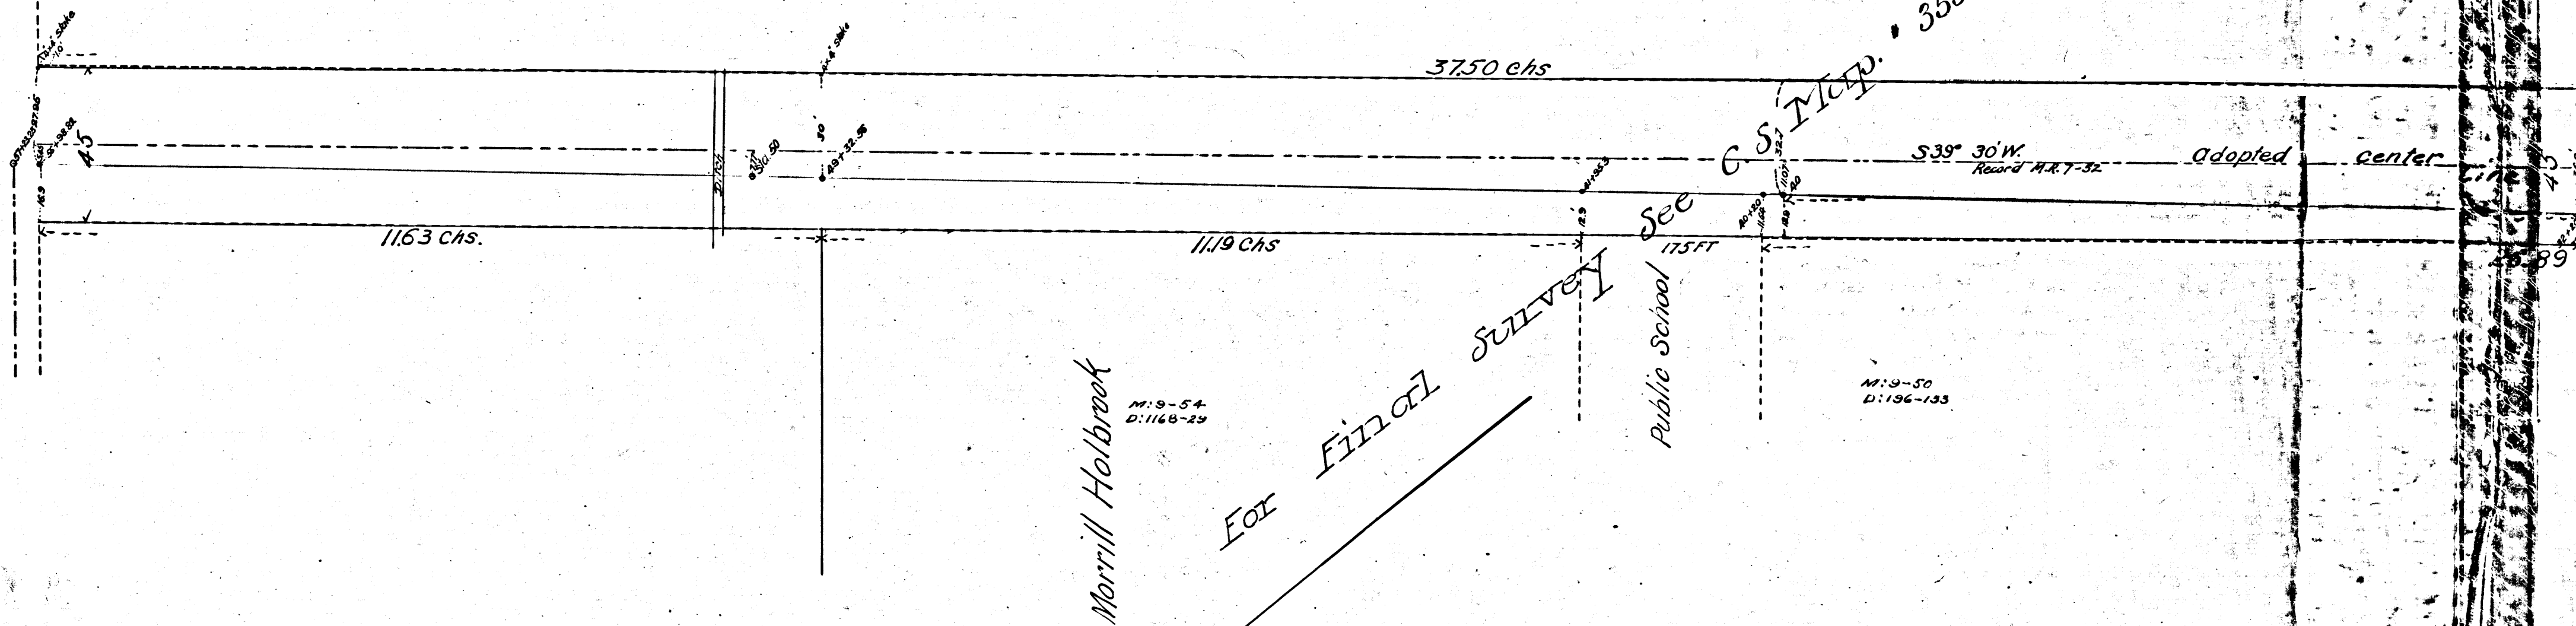

CS	7	0	2	3
A1	OF	A3		

AD

2

K.T-32

Adopted Center Line

1778.35' to East Line of 1866/75 Highway

Isbell
M: 9-67
D: 97-379

Five State Car. Street Tract

2837.2' to East Line of Mrs. Phelan's Property


Mrs. Phelan
M: 11-131
D: 727-176

Mrs. Moys
M: 9-68
D: 1131-238


1380' to East Line of Mrs. Moys

Homer W. Judson
M: 9-51
D: 726-184

Leamon H. Judson
M: 11-730
D: 1131-92

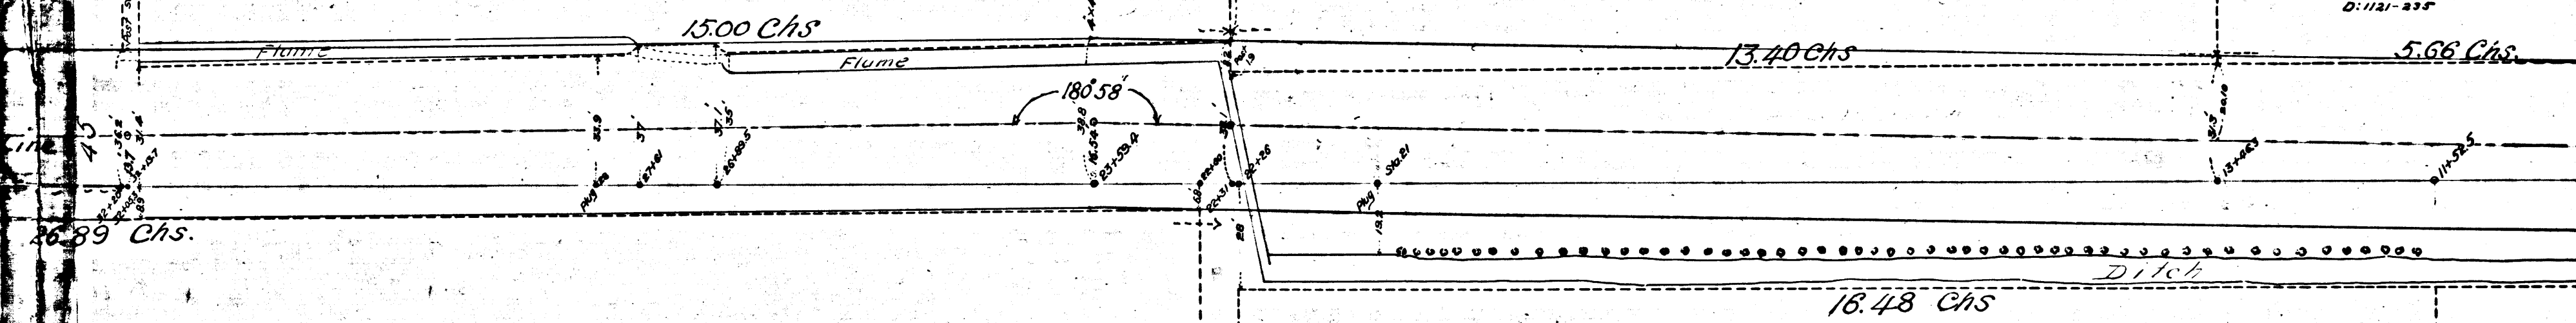

CS	7023
A2	OF A3

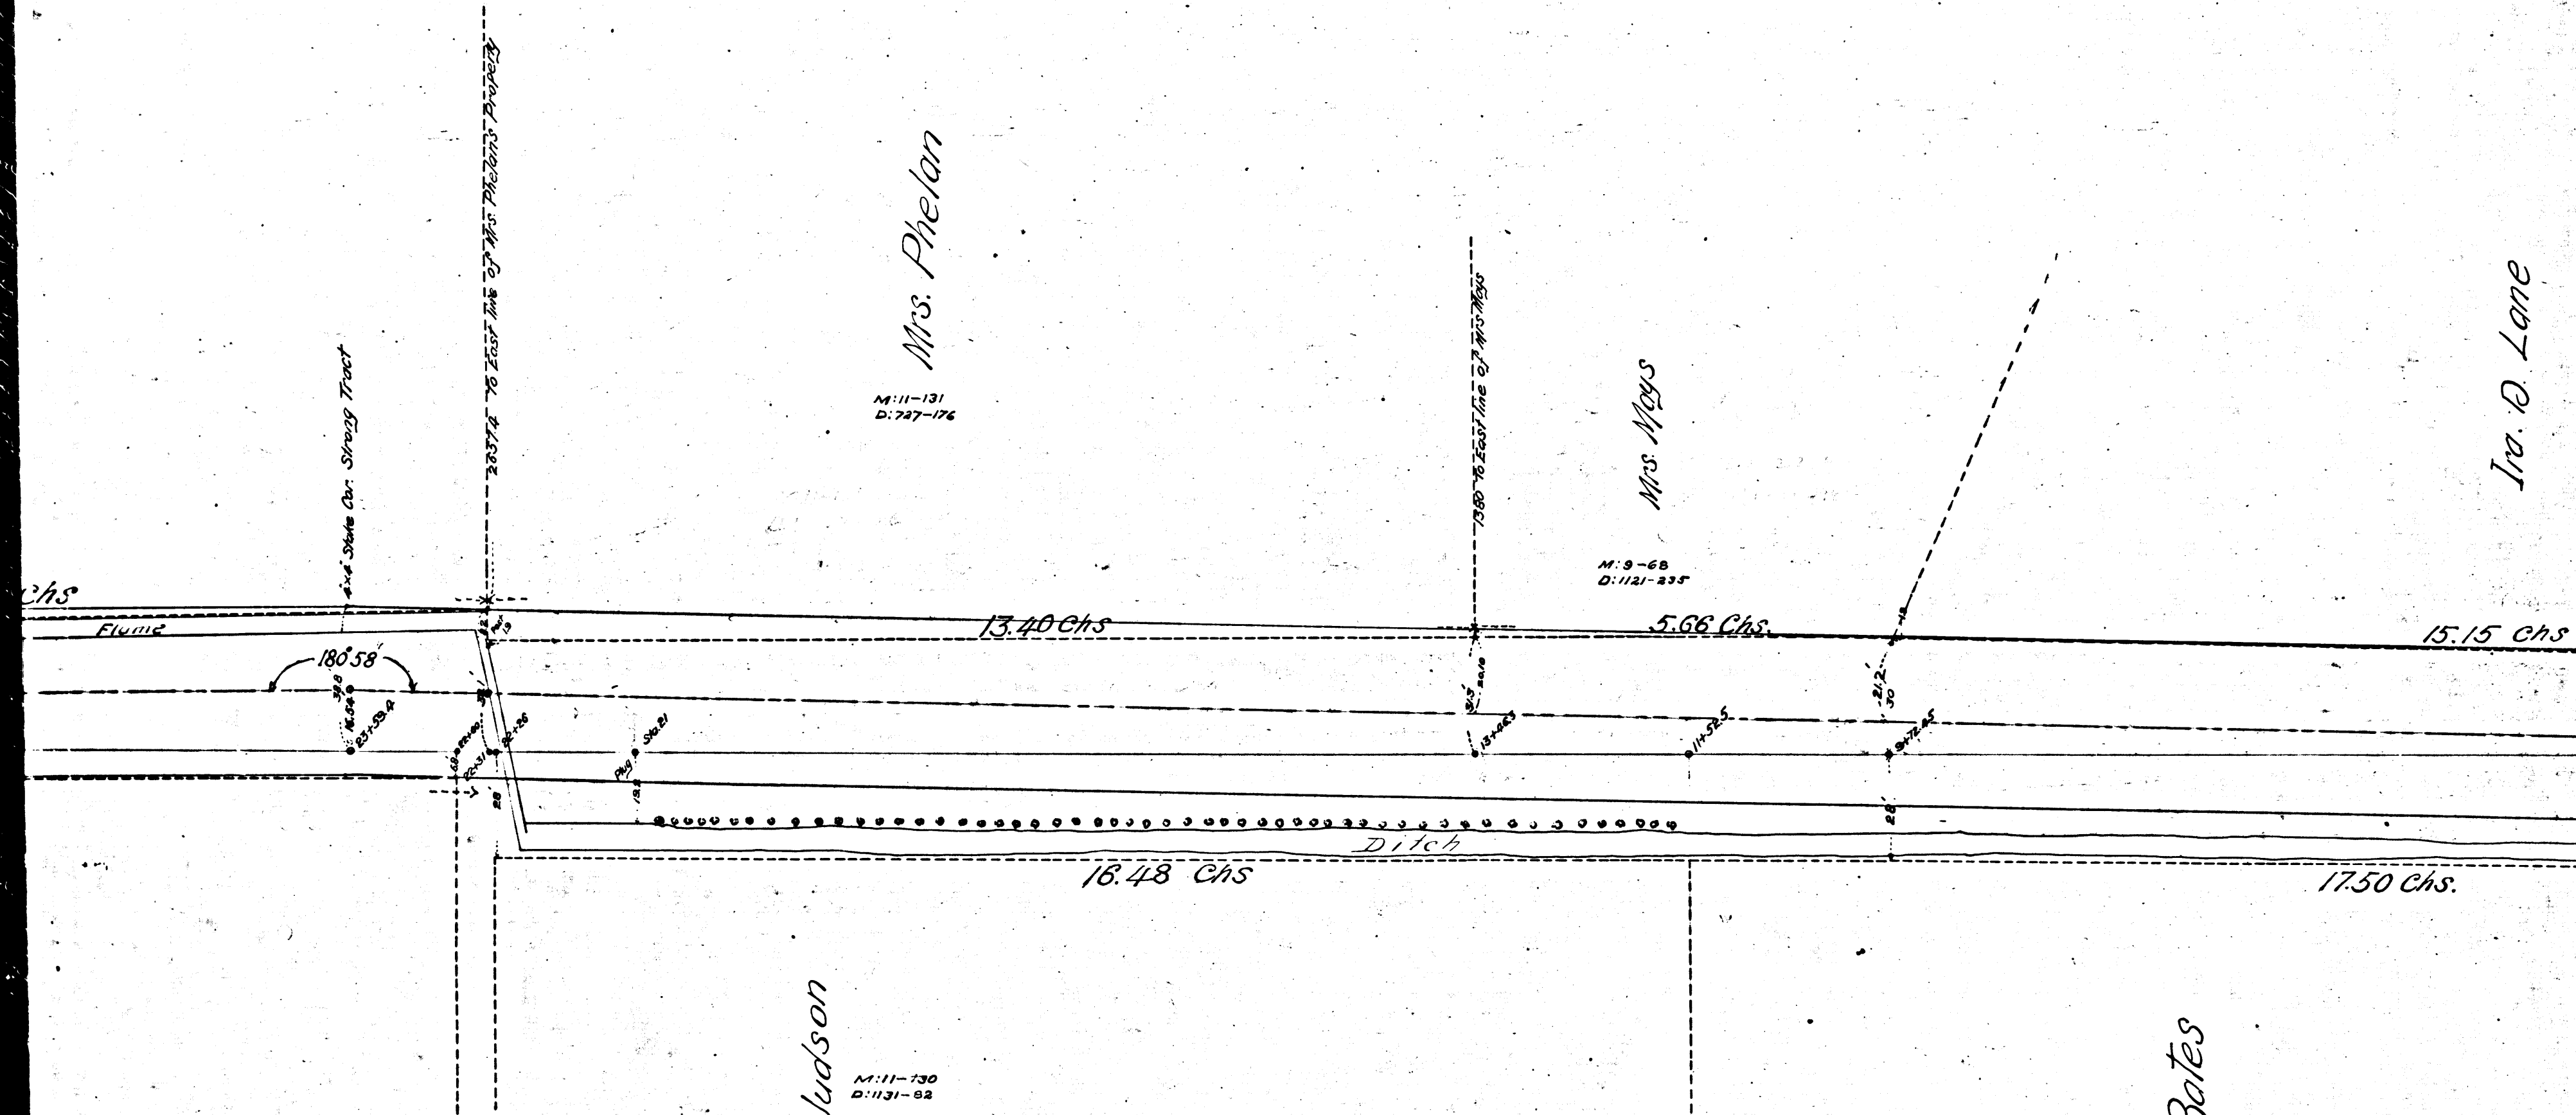

CS 7023
A3 OF A3