

Map of Lake Ave. Extension

Surveyed by Order of Board of Supervisors

Jos. H. Smith, Co. Surveyor,

Oct. 1899 C.S. 7025

See deed 1435-16 & 1435-17 in D-2-297 & 298

Scale 200'-1 in Var. = 14°30' E

Blue Lines show property deeded
Field Book 20 pg 50
also Book 21 P 59.

1/2 of por Rd D:12-75 RB 11-249

Index #8

C	S	7	0	2	5
A	1	O	F	A	3

Map of Ave. Extension

by Order of Board of Supervisors

S. H. Smith, Co. Surveyor.


Oct. 1899. C.S. 7025

1435-16 & 1435-17 in D 2-297 & 298

200'-1in Var. = 14°30'E

Blue Lines show property deeded

Field Book 20, pg 50
also Book 21, P 59.

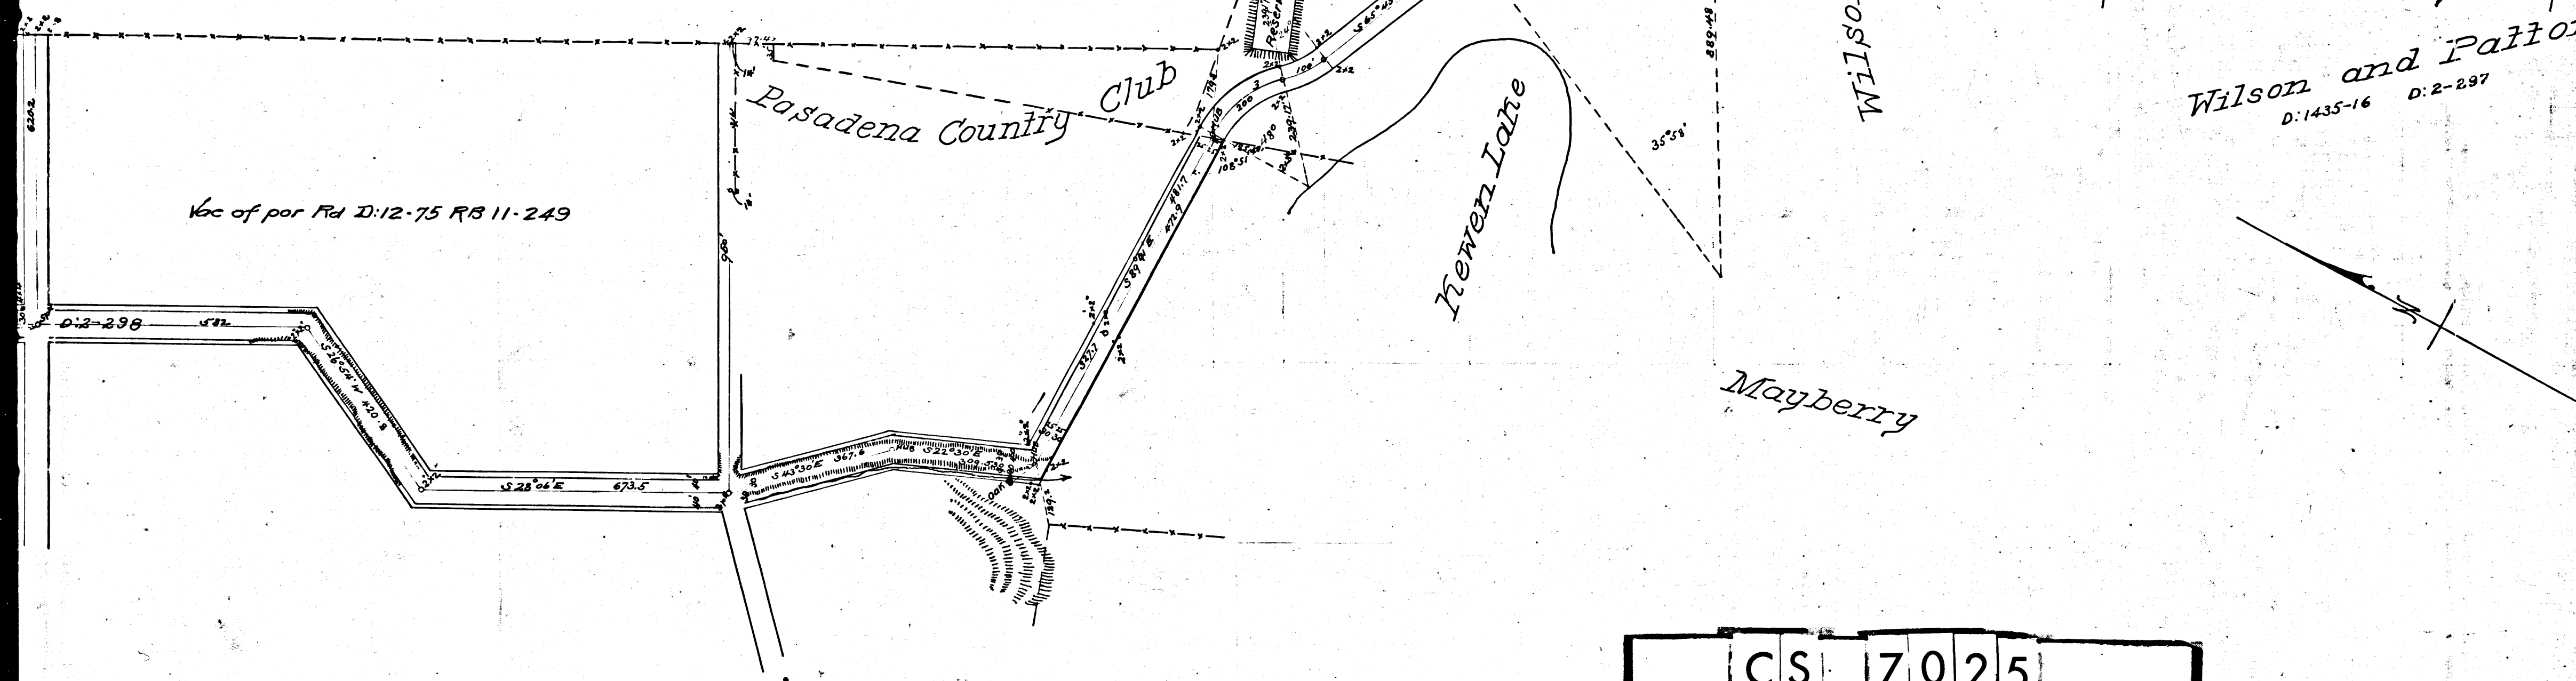


I. and T. Cooper

Marg Pinkha

For vacation of portion see M.R. 99-91
For change see D.M. 2104-26 D.S. 177

Wilson and Patton
D: 1435-16 D: 2-297

CS	7025
A 2 OF A 3	

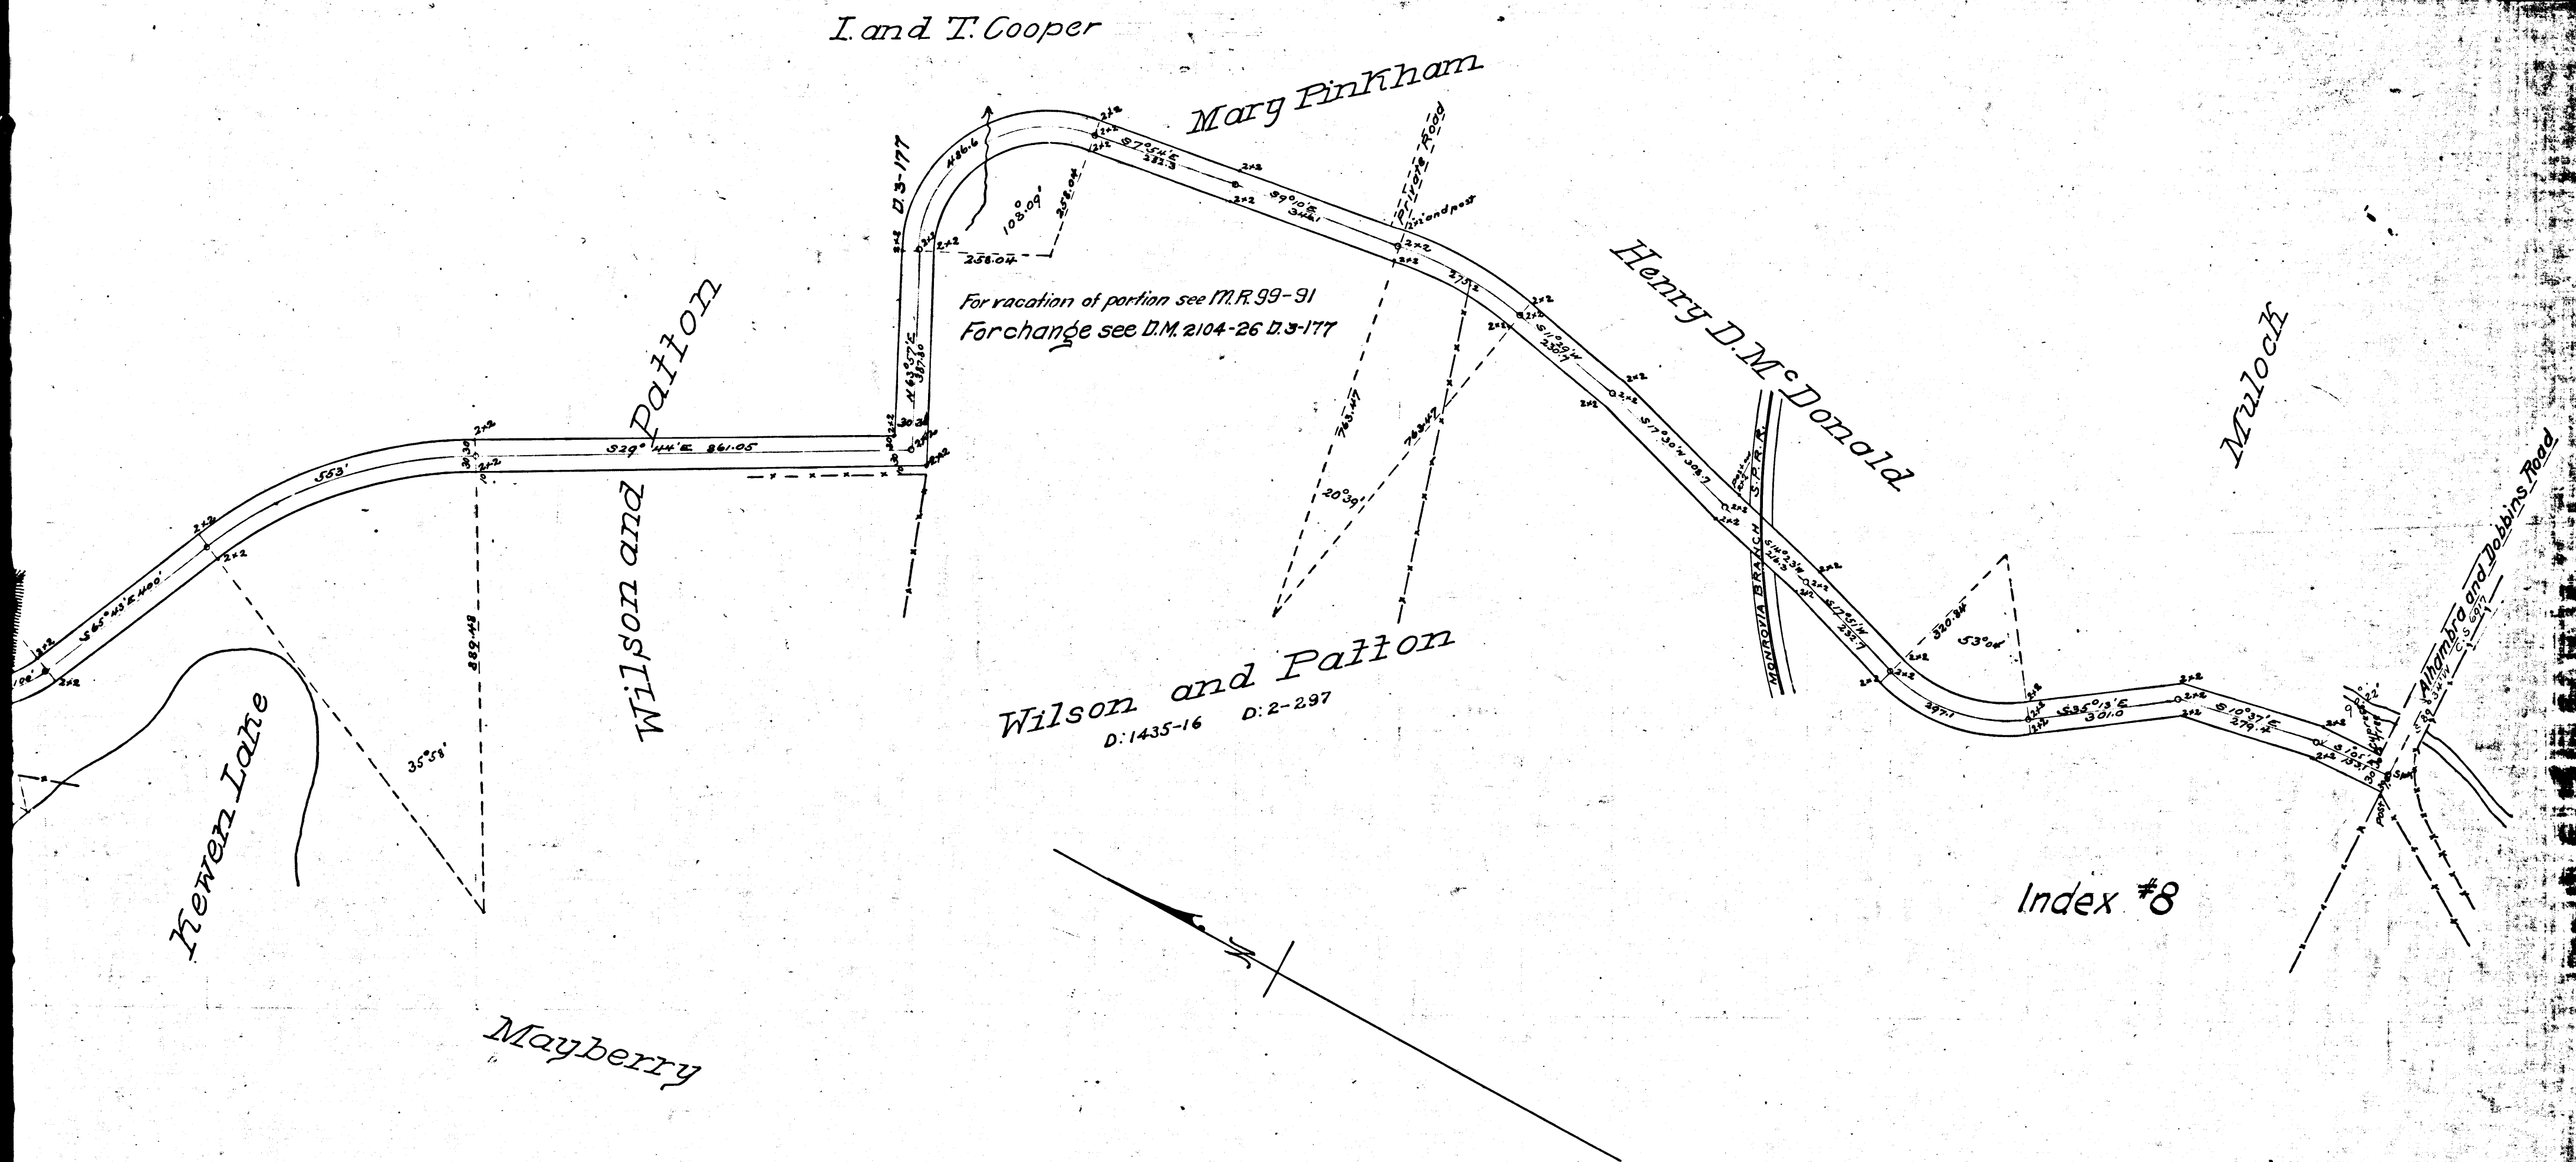

Index #8

CS	7	0	2	5
A	3	OF	A	3