


Santa Fe Tract
HAMPTON
Hill St
Ash St

Ballena Av.
City Bdy
David Av.

Ocean Tract
Rose Av.
Elena Av.

DR
Gregoria Ide Machado
WASHINGTON
Breeze Av.
Beginning

Abbot Kinney and Mrs Mat
Via

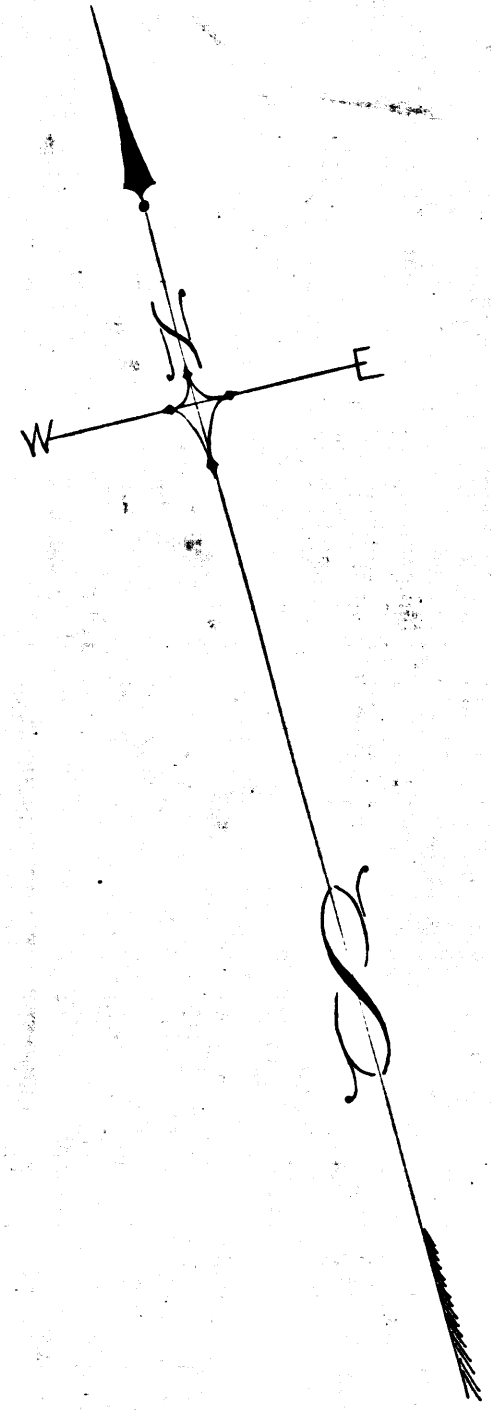

CS	7	0	2	8
A1	OF	A3		

HAMPTON DR.

RES. 436

Now WASHINGTON BLVD.
ORDINANCE 314.

MAP OF

ORDINANCE 314.

MAP
OF
Ballona and South Santa Monica Road

By _____

Surveyed by Order of Sep. 26,
1898,
OF _____

By
J.H. Smith, Co. Sur.

Nov, 1899.

C.S. 7028

1.M. 23

Scale 200' = 1 in.

F.B. 21, pgs 28-33

For vac. por. of Road see II: 8-200

Ord 512 D.18-174.

CS 7028

A2 OF A3

Vacated by Res. #15 Board of Trustees.

Abbot Kinney and Mrs Matilda Dudley

0:1373-242 0:2-281

S. Cal. R.R.

Abbot Kinney and Mrs. Matilda Dudley

John Metcalf


Candelaria
Abbot Kinney & Mrs. Matilda Dudley
 D: 1313-242 D: 2-201

Candelaria & Bernardino Machado

William

Note: green lines in
for var. 30
Jan. 85

Prodd

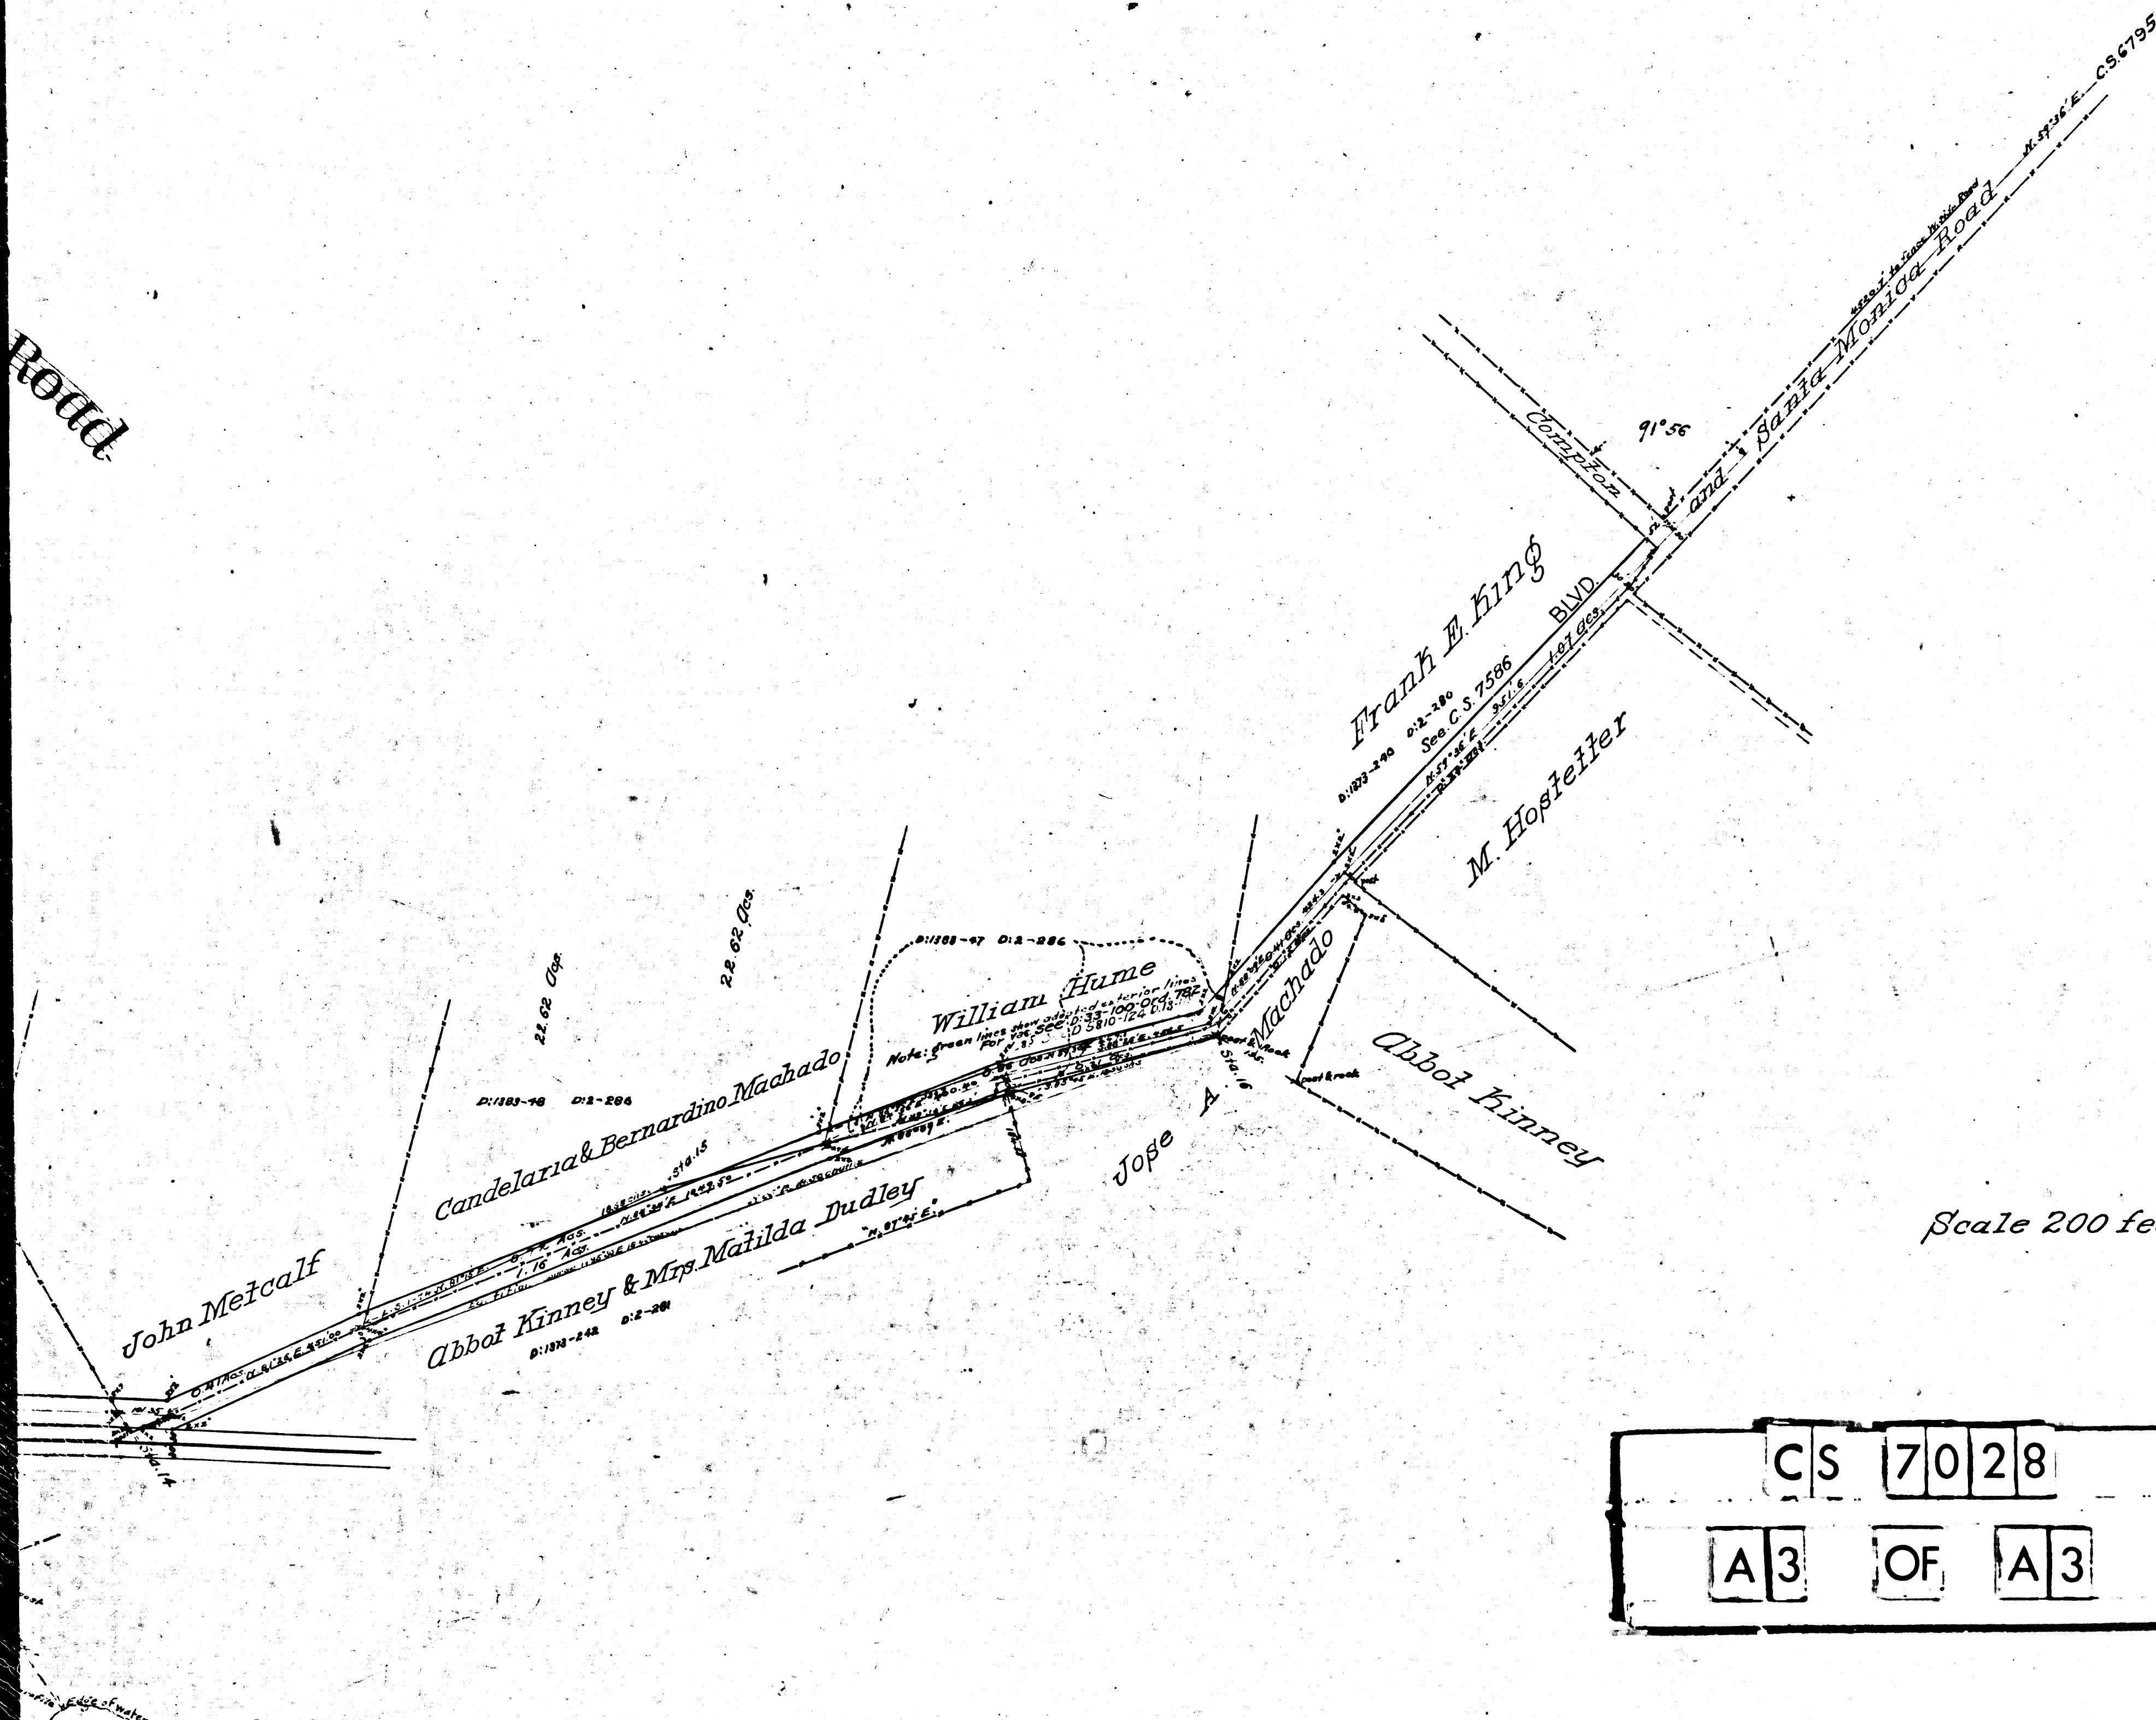

Scale 200 feet-1 inch.

CS 7028

A 3 OF A 3